




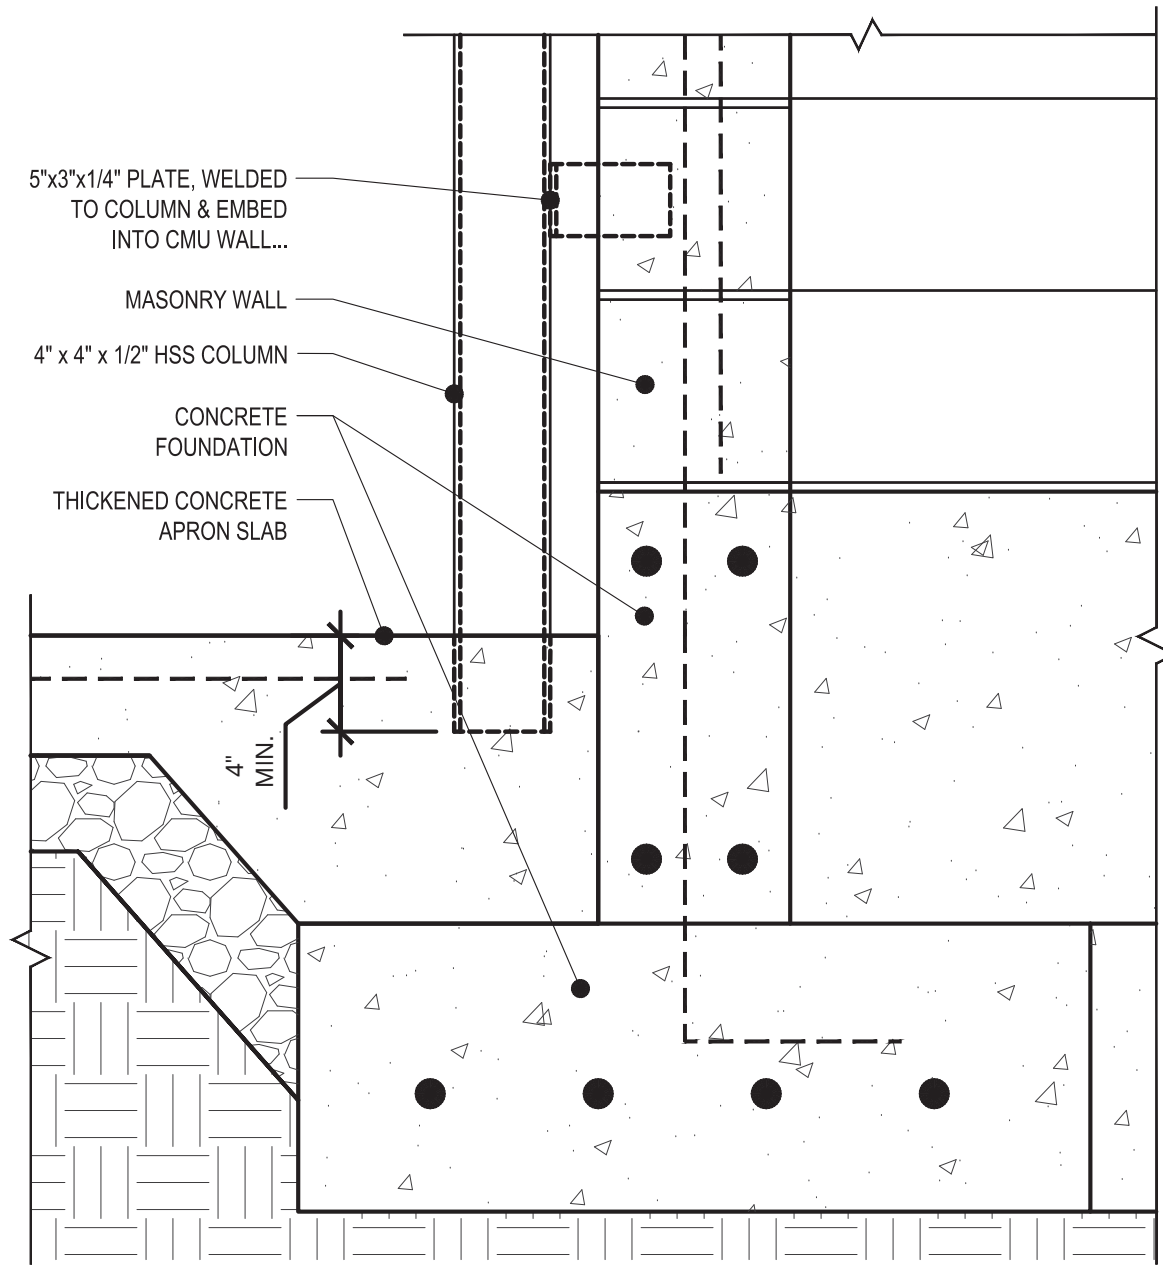


8 COLUMN BASE DETAIL
SCALE: 1 1/2" = 1'-0"

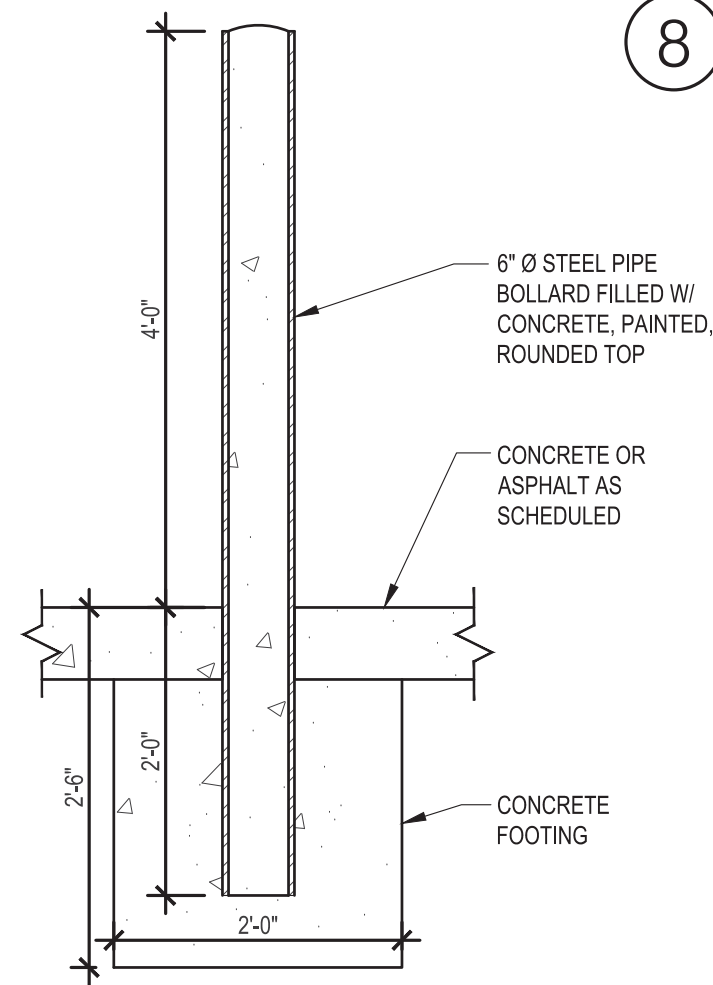


7 BOLLARD DETAIL
SCALE: 3/4" = 1'-0"

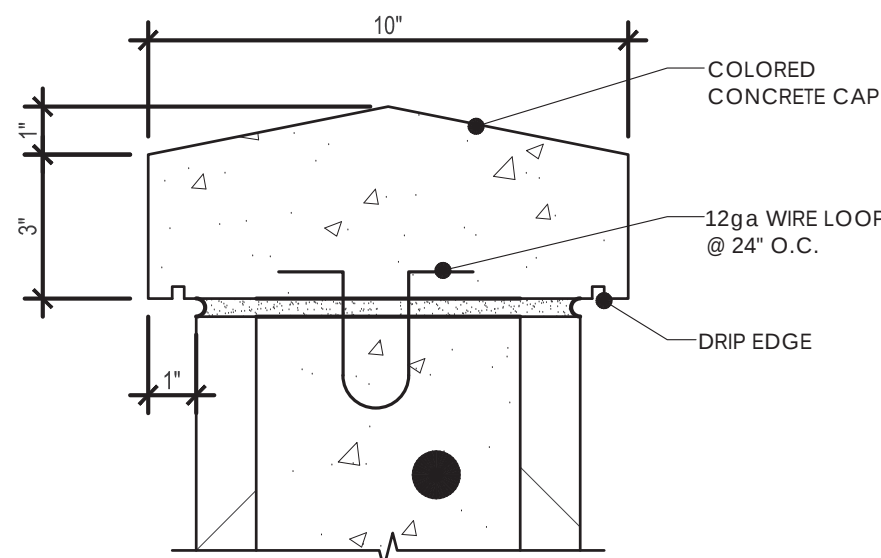


6 CONCRETE CAP DETAIL
SCALE: 3" = 1'-0"

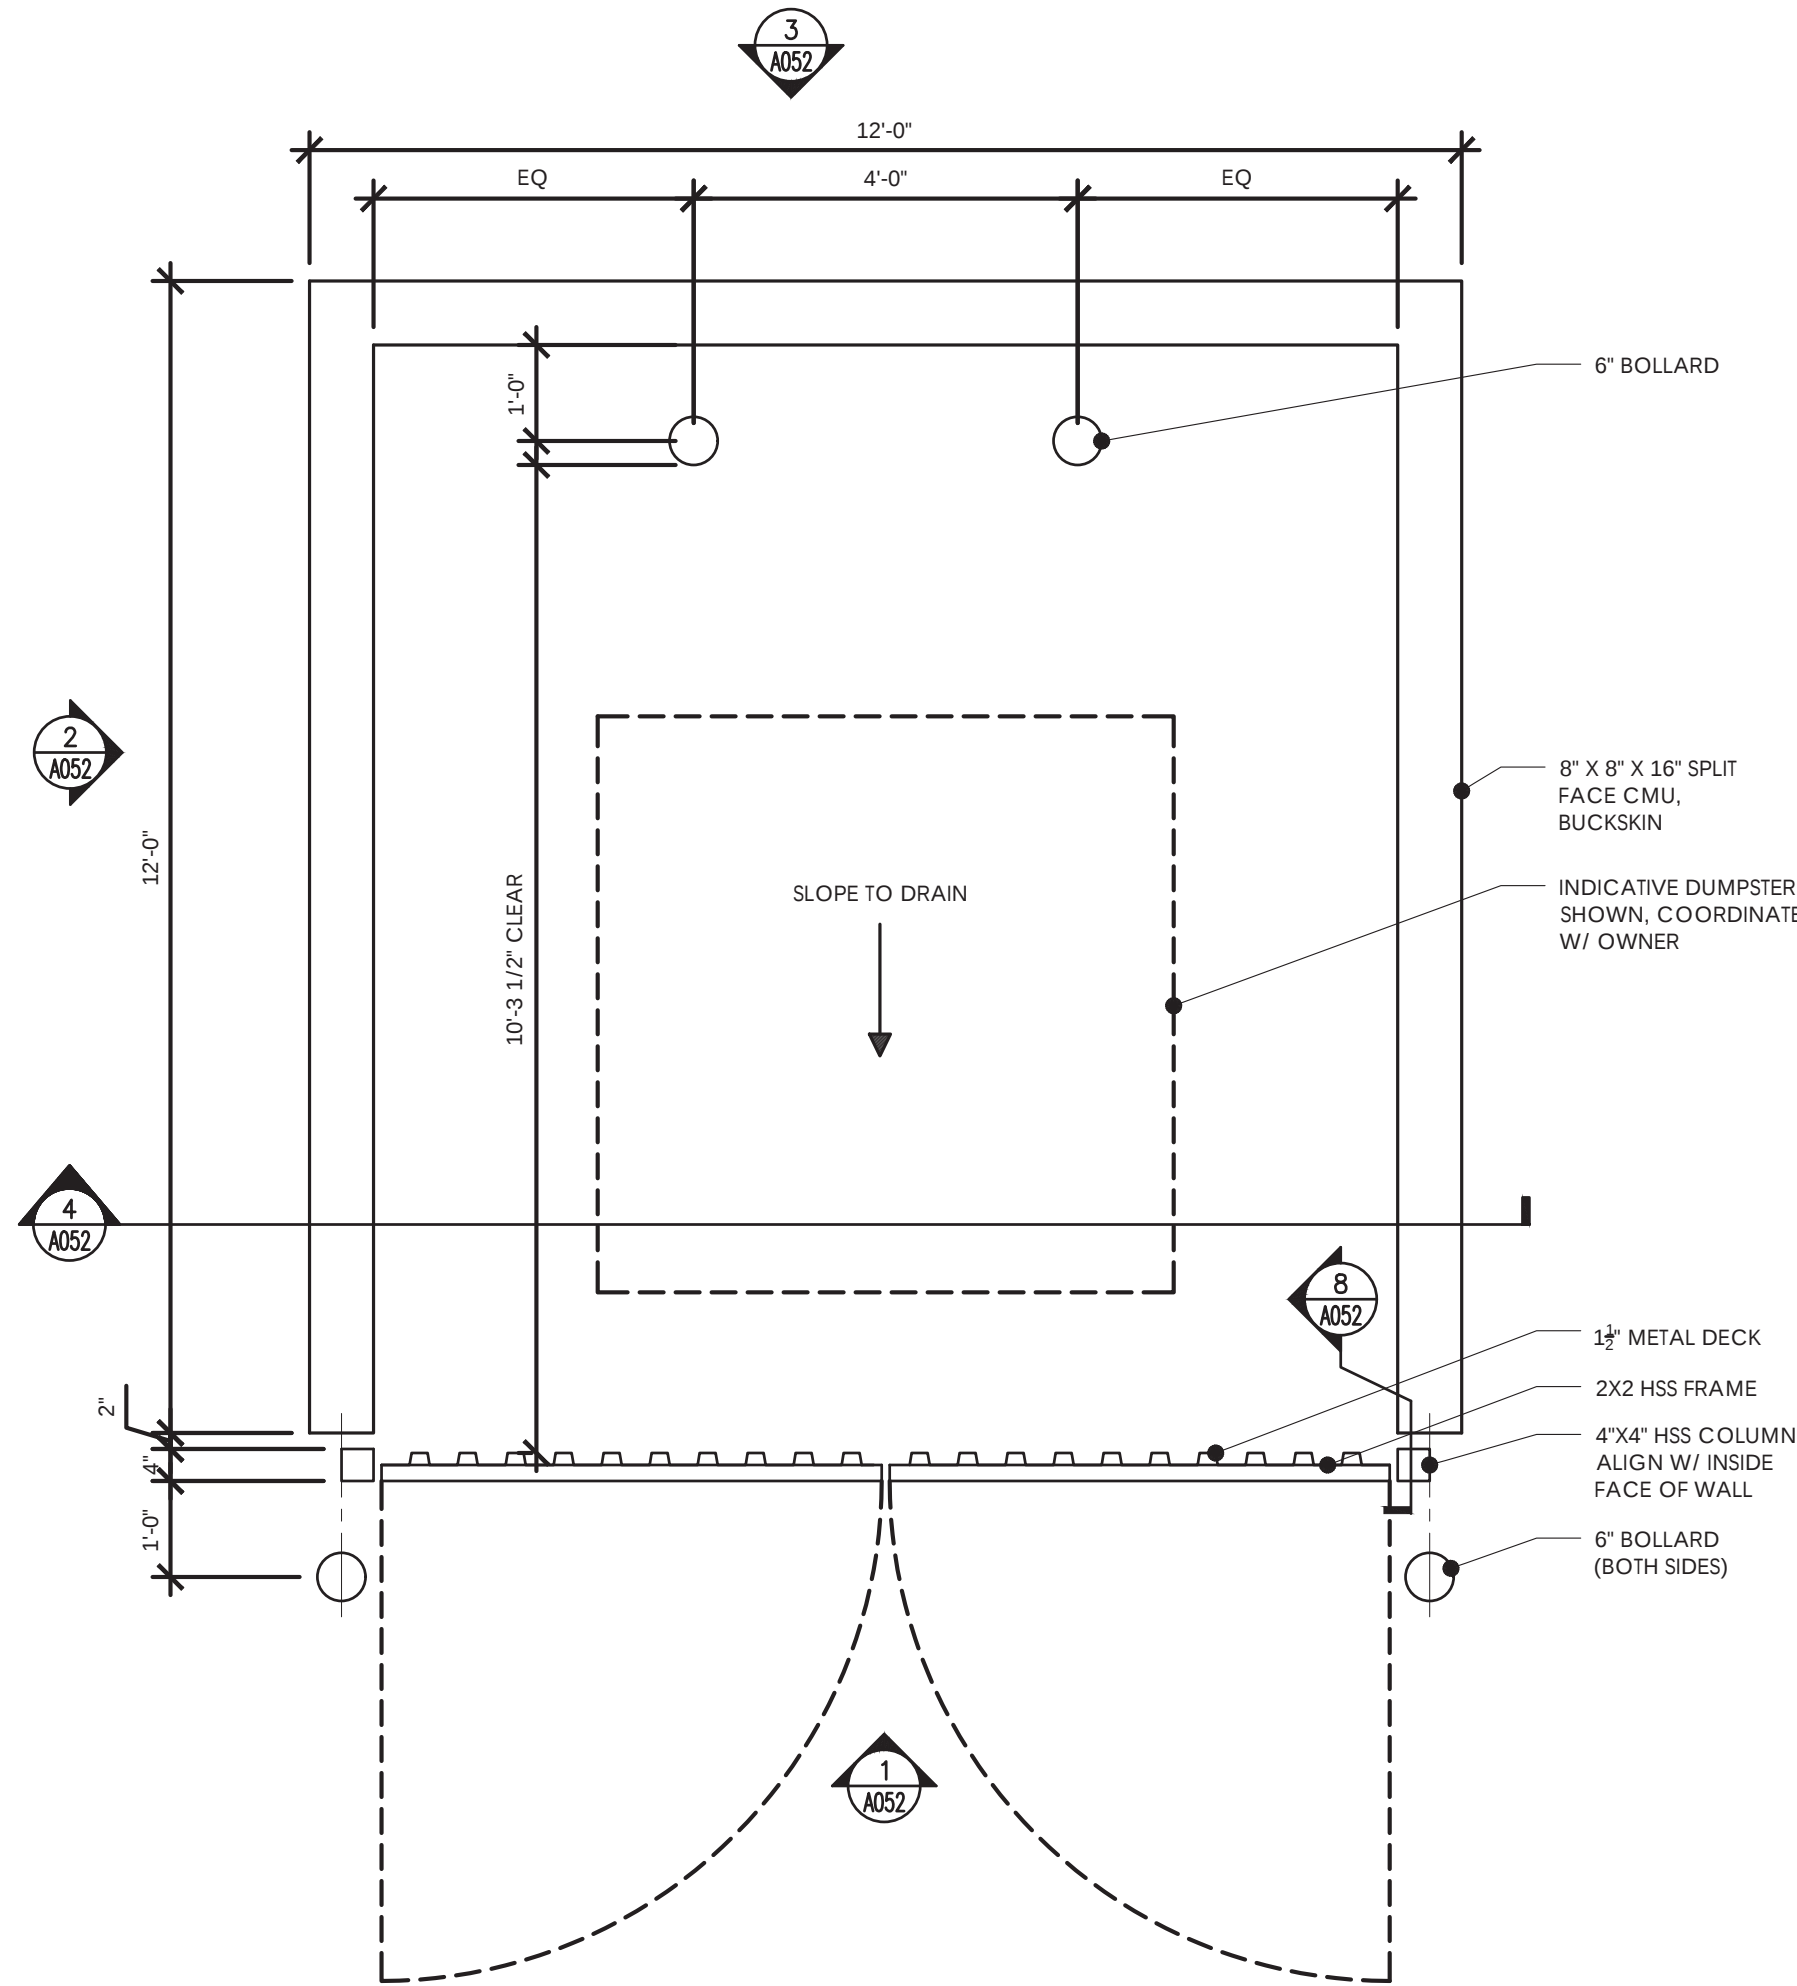


5 FLOOR PLAN
SCALE: 1/2" = 1'-0"

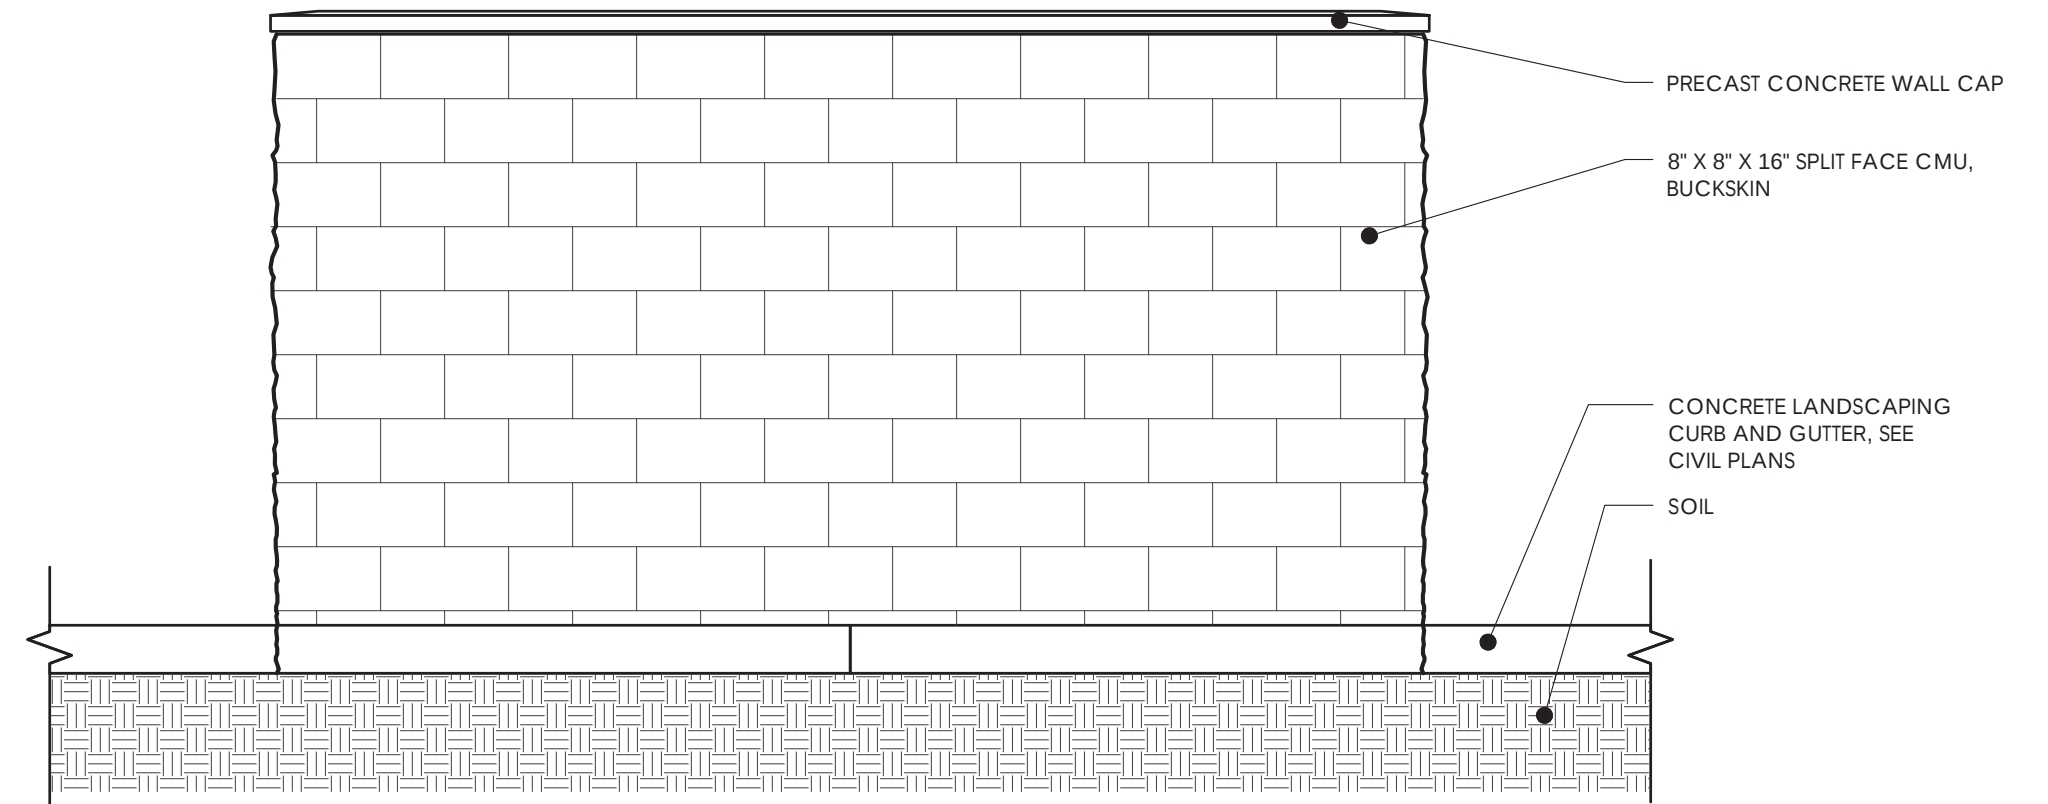



3 REAR ELEVATIONS
SCALE: 1/2" = 1'-0"

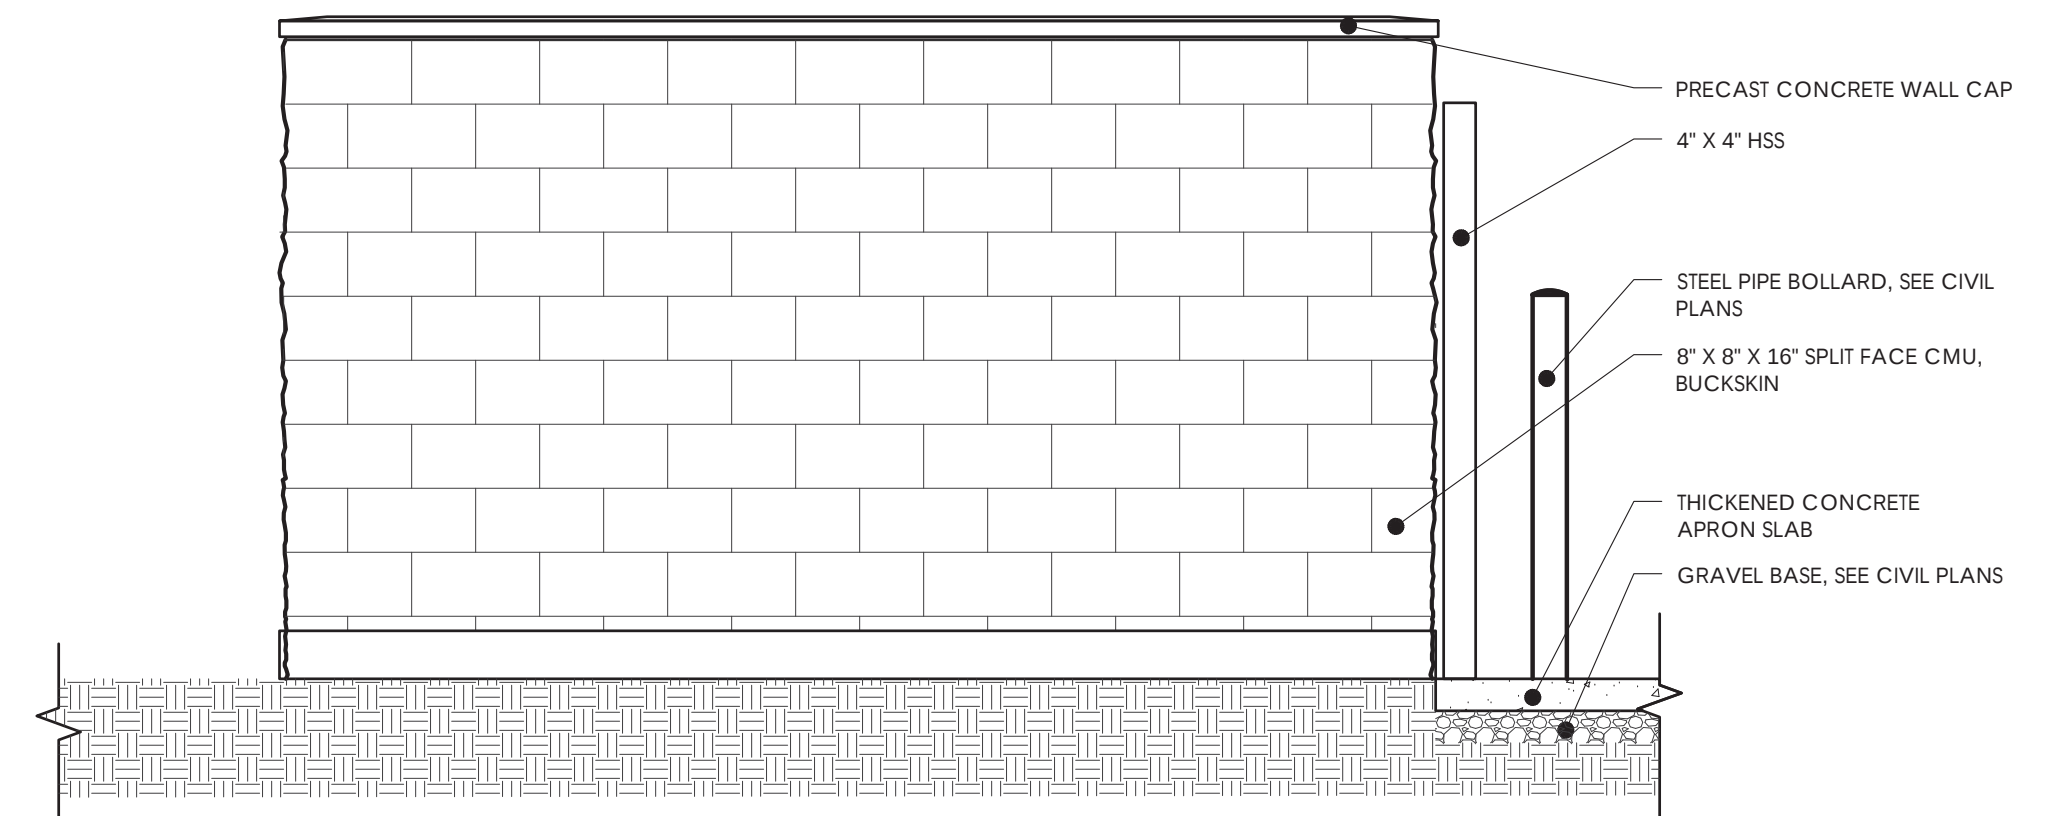

2 SIDE ELEVATIONS
SCALE: 1/2" = 1'-0"

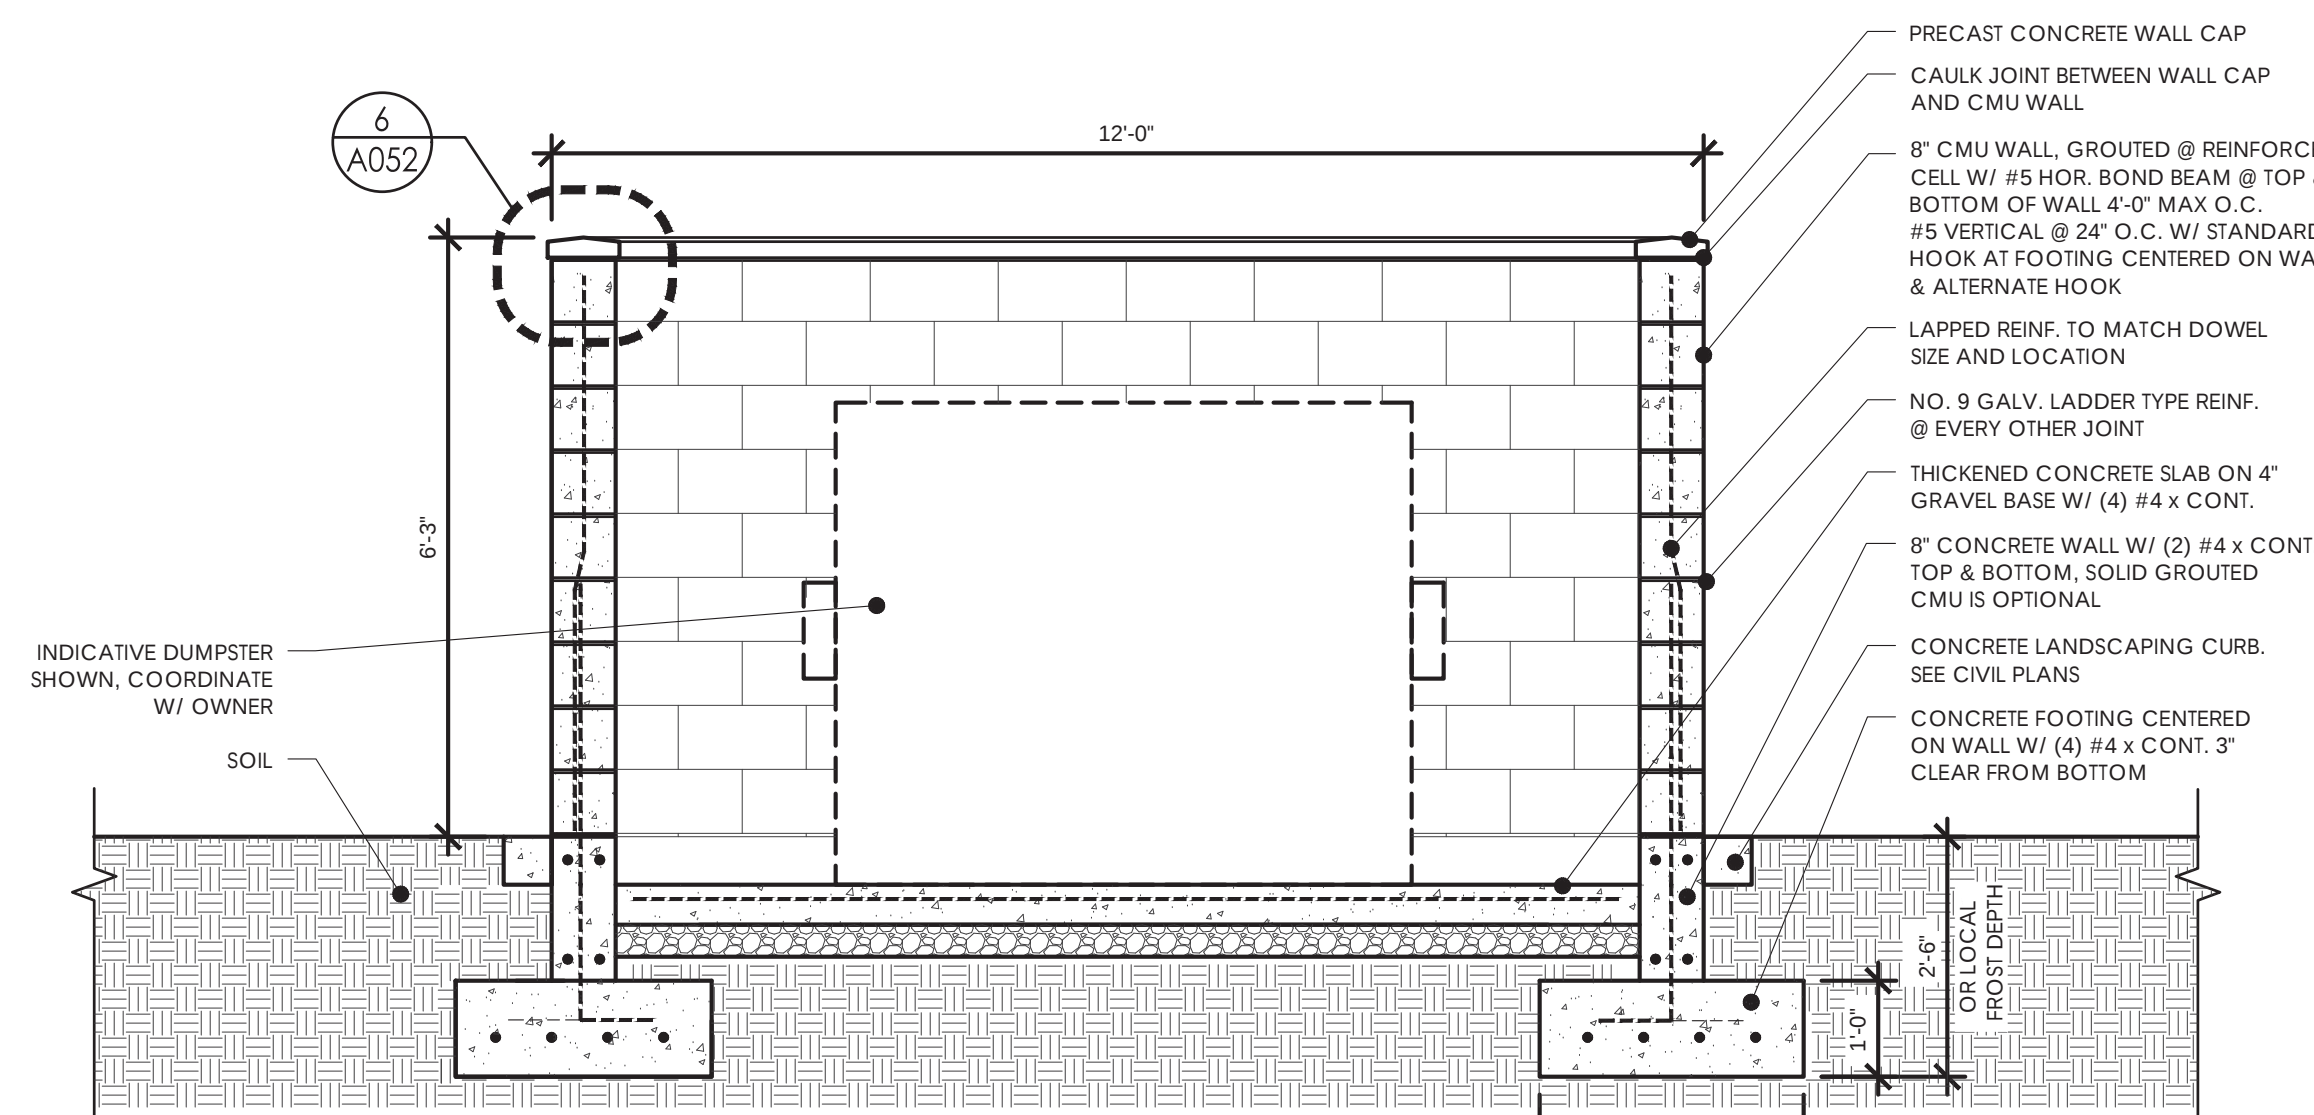

4 ENCLOSURE SECTION
SCALE: 1/2" = 1'-0"

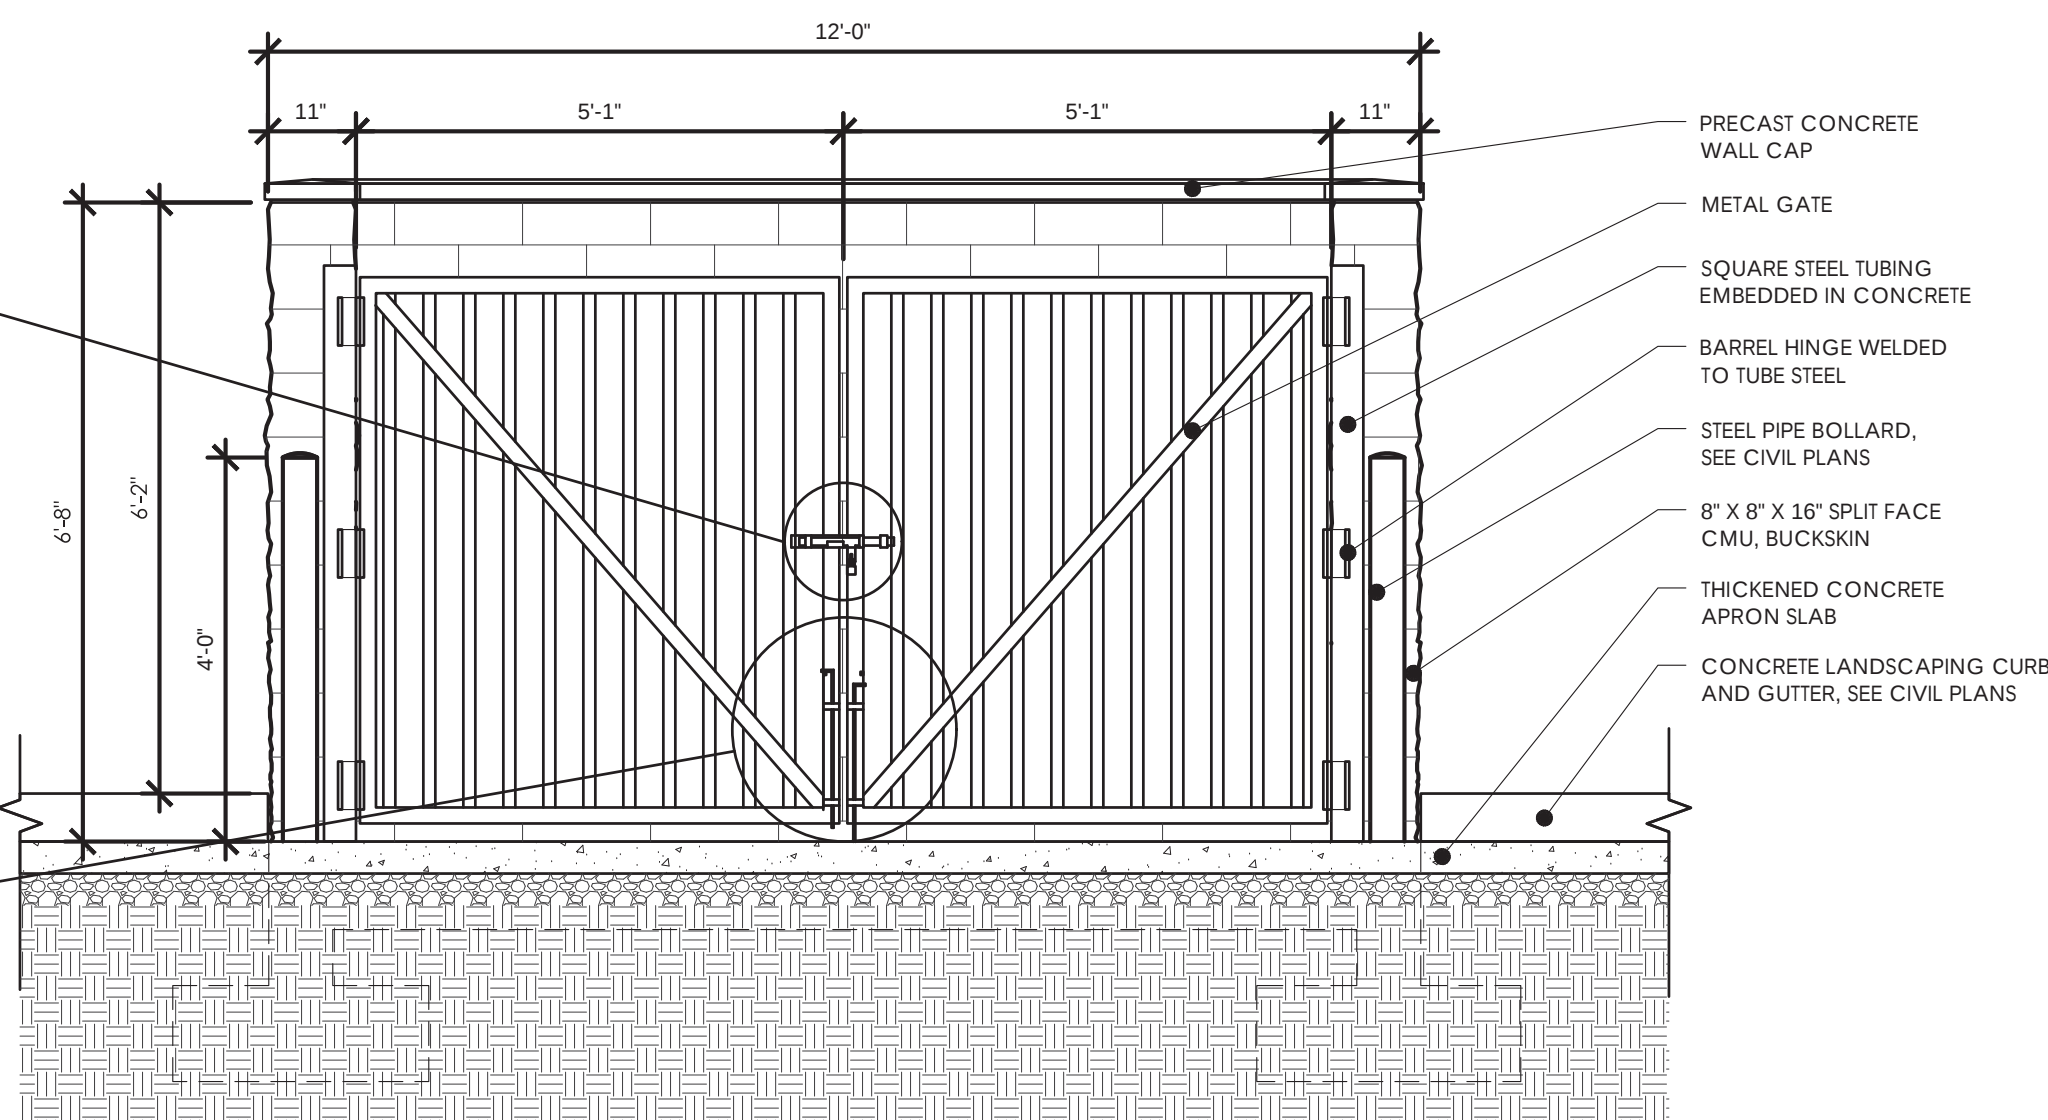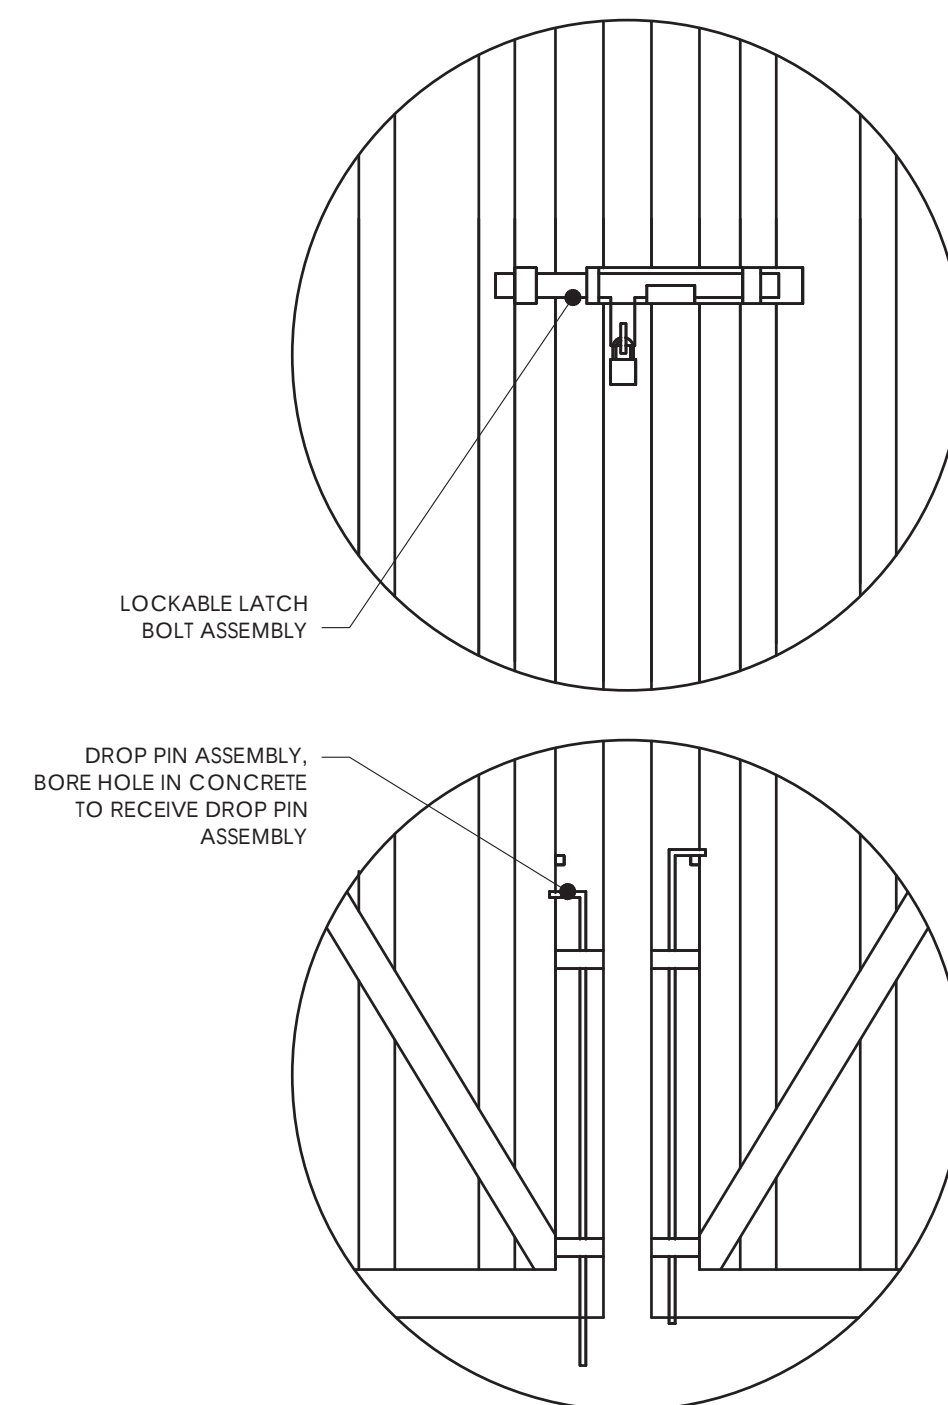


1 FRONT ELEVATION
SCALE: 1/2" = 1'-0"

GENERAL NOTES:
FOR DUMPSTER LOCATIONS SEE
CIVIL SHEETS



THE
RICHARDSON
DESIGN
PARTNERSHIP,
L.L.C.

510 South 600 East
Salt Lake City, Utah 84102
P: 801.355.6868
F: 801.355.6880

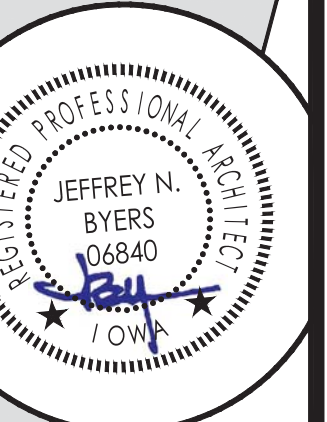

THE GRAPHIC MATERIAL AND DESIGN ON THIS SHEET ARE INSTRUMENTS OF
SERVICE AND REMAIN AT ALL TIMES THE PROPERTY OF THE RICHARDSON
DESIGN PARTNERSHIP, L.L.C. ANY REUSE, REPRODUCTION, OR
MODIFICATION OF THIS SHEET WITHOUT THE WRITTEN
CONSENT OF THE RICHARDSON DESIGN PARTNERSHIP, L.L.C. IS PROHIBITED.

MY PLACE EXTENDED STAY
2506 SE TONES DR.
ANKENY, IOWA

PROJECT:

DATE:	DESCRIPTION:
3/9/17	PERMIT SET

DUMPSTER
ENCLOSURE

PROJECT #
17-106.01

SHEET #

A052