


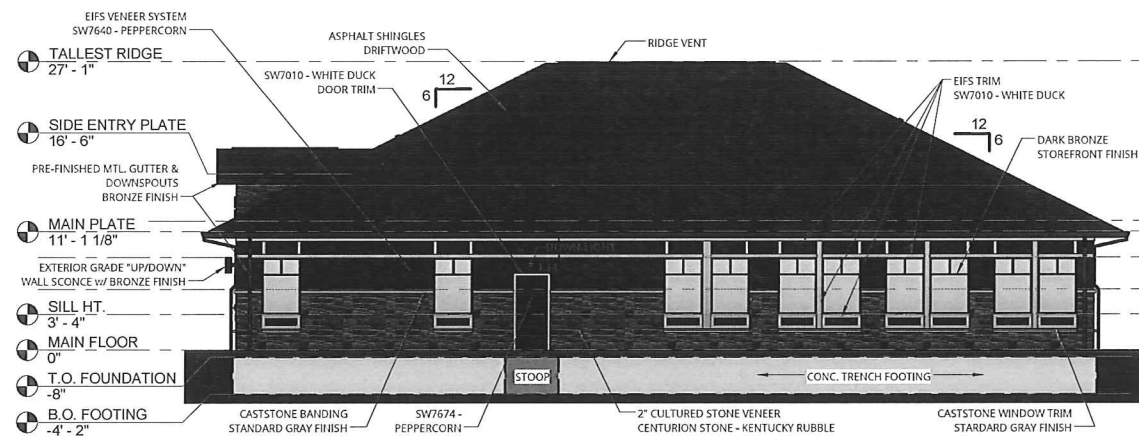


FRONT ELEVATION - COLOR

SCALE: 1/4" = 1'-0"




REAR ELEVATION - COLOR

SCALE: 1/8" = 1'-0"

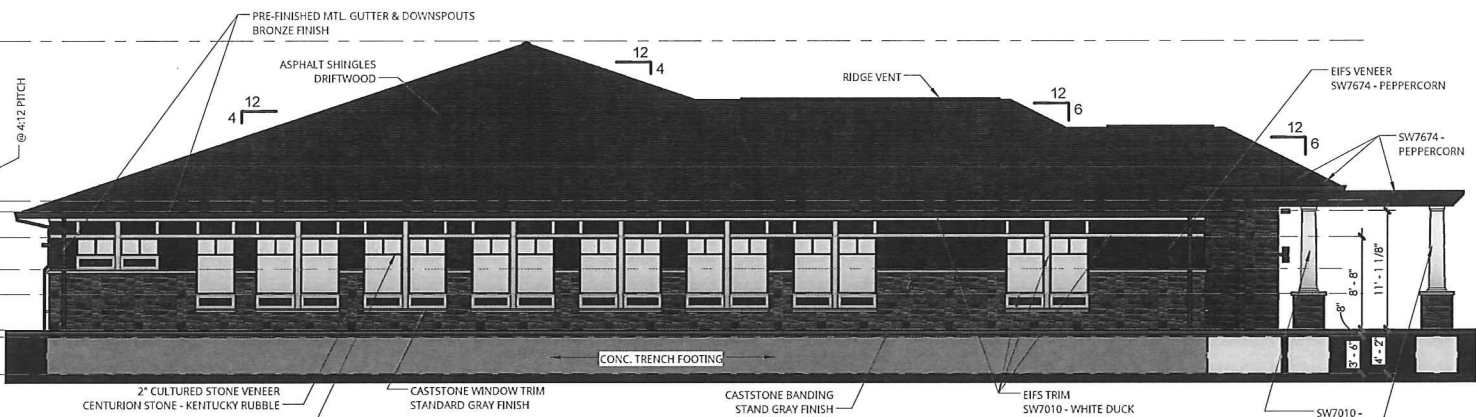

RIGHT ELEVATION - COLOR

SCALE: 1/8" = 1'-0"

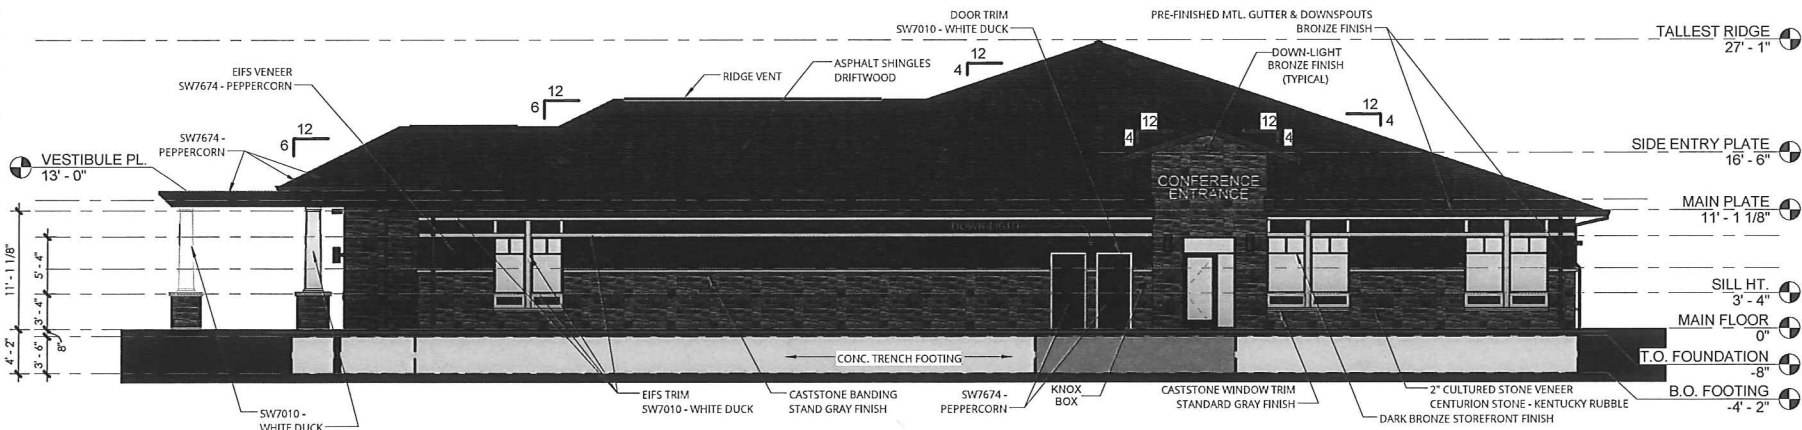

LEFT ELEVATION - COLOR

SCALE: 1/8" = 1'-0"

THIS PLAN IS THE PROPERTY OF
DOWNING CONSTRUCTION INC.

ANY USE WITHOUT WRITTEN
PERMISSION IS STRICTLY
PROHIBITED!

DOWNING
Driven to deliver.

2500 West 2nd Ave.
Indianola, Iowa 50125
p: 515.961.5386
f: 515.961.0468
www.downingconstruct.com
www.downingplanroom.com

HINTZ FAMILY DENTISTRY AND LEASE SPACE

309 N. Ankeny Blvd.
Ankeny, Iowa 50023

CONSTRUCTION DOCUMENT SET - PLANS FOR CONSTRUCTION

DRAWN BY: CGL
PROJECT HEAD: Alex G.

ORIGINAL
CONSTRUCTION DOCUMENT
01/04/2017

REVISIONS

02/14/2017 - DD Elevs.
03/14/2017 - DD Mods.
03/28/2017 - DD Mods.
04/04/2017 - Bld Set
07/17/2017 - CD Set
08/15/2017 - Color Elevs.

PLAN NO. = 15-023

DWG. LIST
**COLORED EXTERIOR
ELEVATIONS**

SHEET NO.
A-200c