



JCorp, Inc.
consulting engineers

P.O. Box 169

Huxley, IA 50124

Phone: (515) 697-6457

Fax: (515) 697-6461

www.jcorp.biz

ARCHITECTURAL
CONSTRUCTION

STRUCTURAL
ENGINEERING

Signature Village Plat 3, Lots 15-16
Ankeny, IA 50023

PROJECT:

REVISIONS:




DATE: 2017-10-04

PROJECT NO: 17-062


CONTENTS:
Floor Plans

SHEET NO:


A1

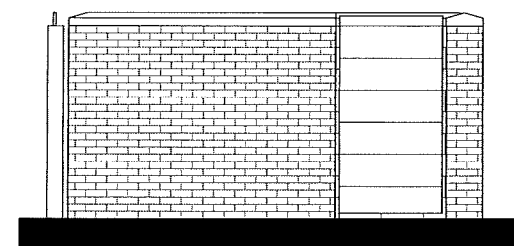


6 RIGHT ENCLOSURE
SCALE: 3/8" = 1'-0"

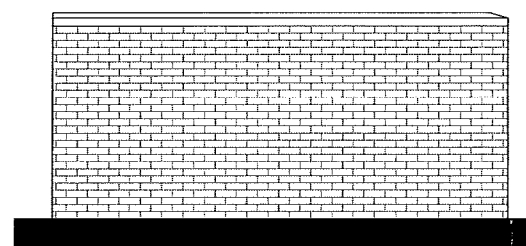


4 BACK ELEVATION
SCALE: 3/8" = 1'-0"

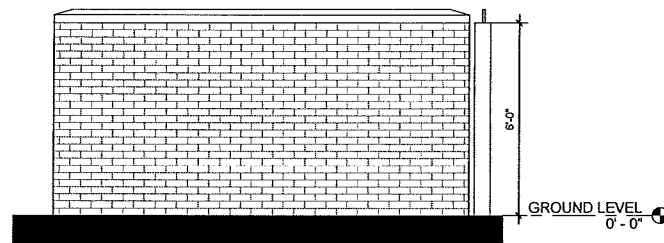


5 LEFT ELEVATION
SCALE: 3/8" = 1'-0"

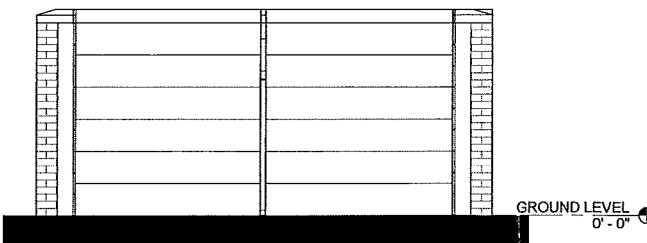

3 FRONT ELEVATION
SCALE: 3/8" = 1'-0"

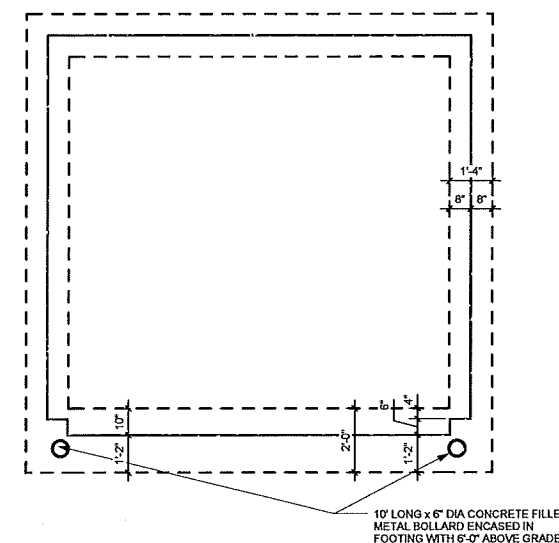

2 FOUNDATION PLAN - DUMPSTER ENCLOSURE
SCALE: 3/8" = 1'-0"

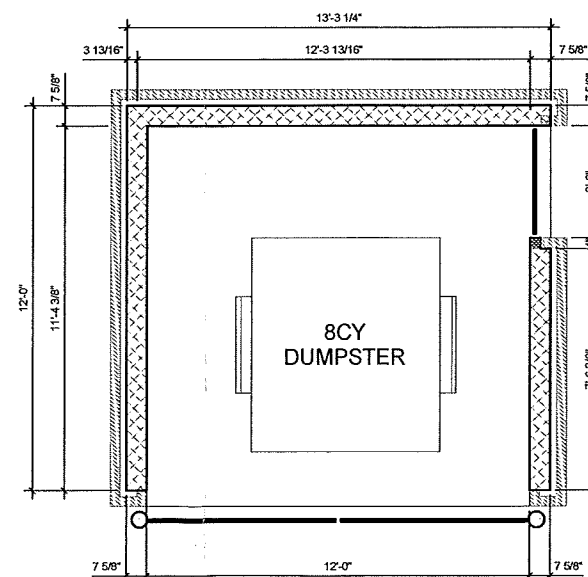

1 DUMPSTER ENCLOSURE PLAN
SCALE: 3/8" = 1'-0"