



NORTH ELEVATION
1/8" = 1'-0"

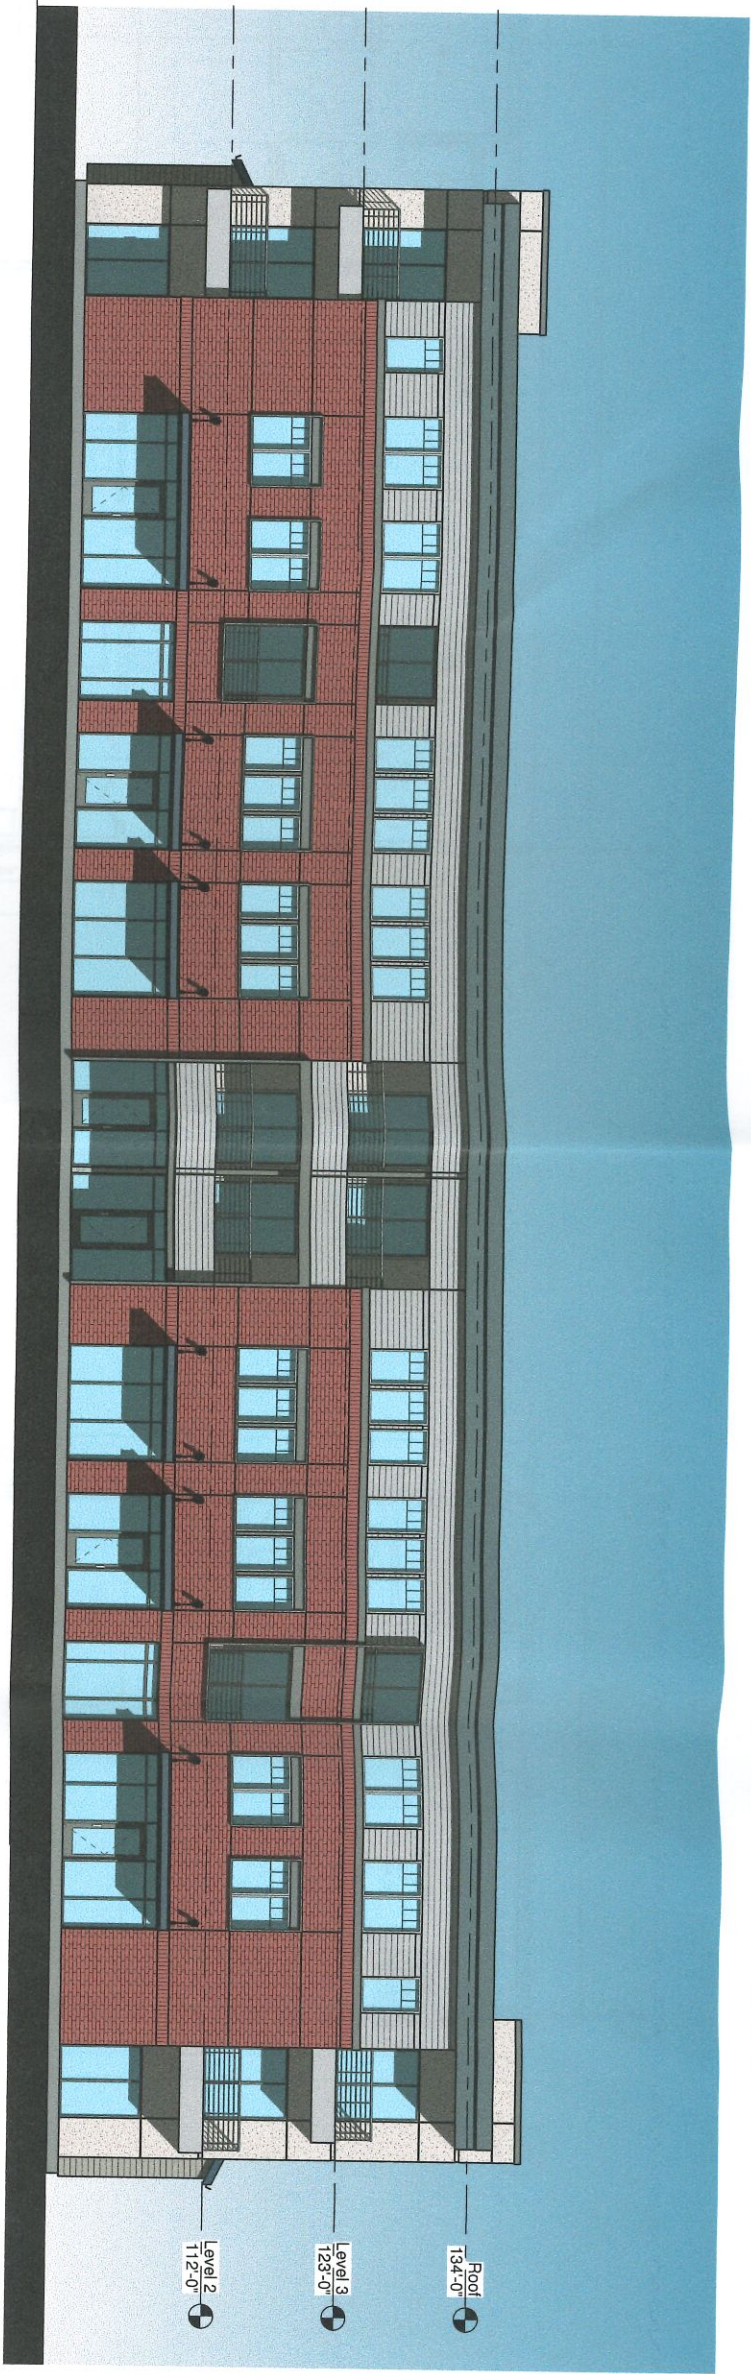

EAST ELEVATION
1/8" = 1'-0"

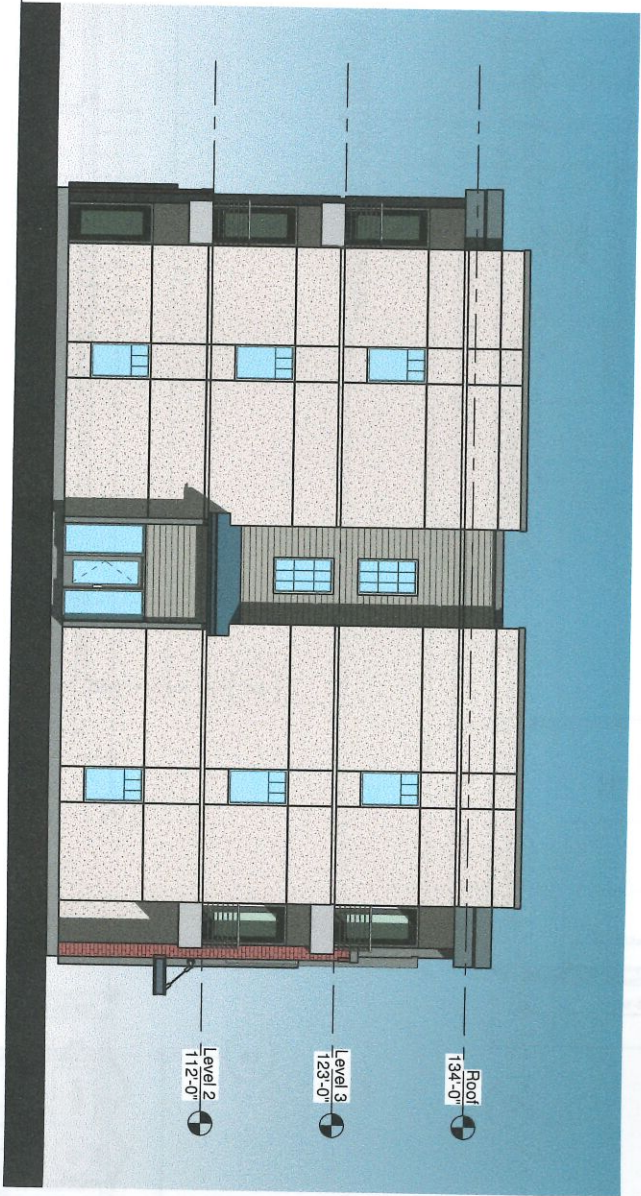

③ WEST ELEVATION
1/8" = 1'-0"



PROJECT:
UPTOWN ANKENY LOFTS
719 SW 3RD ST., ANKENY, IOWA

DATE: 06/18/2017
DRAWN: SR
BY: KC
REVISD:

A200