




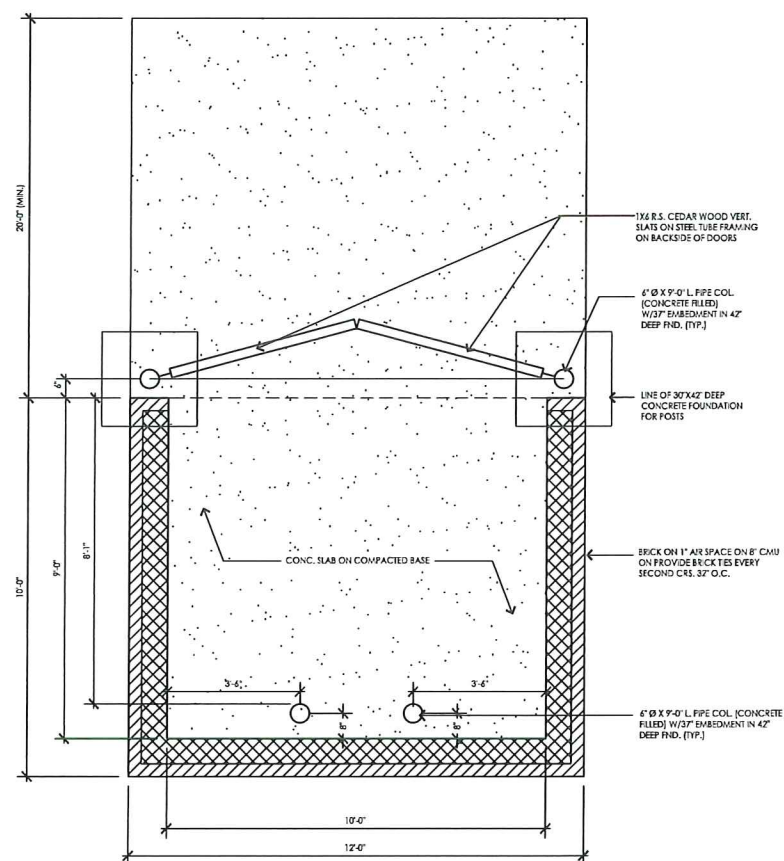


A Trash Enclosure Plan
Scale: 1/2" = 1'-0"

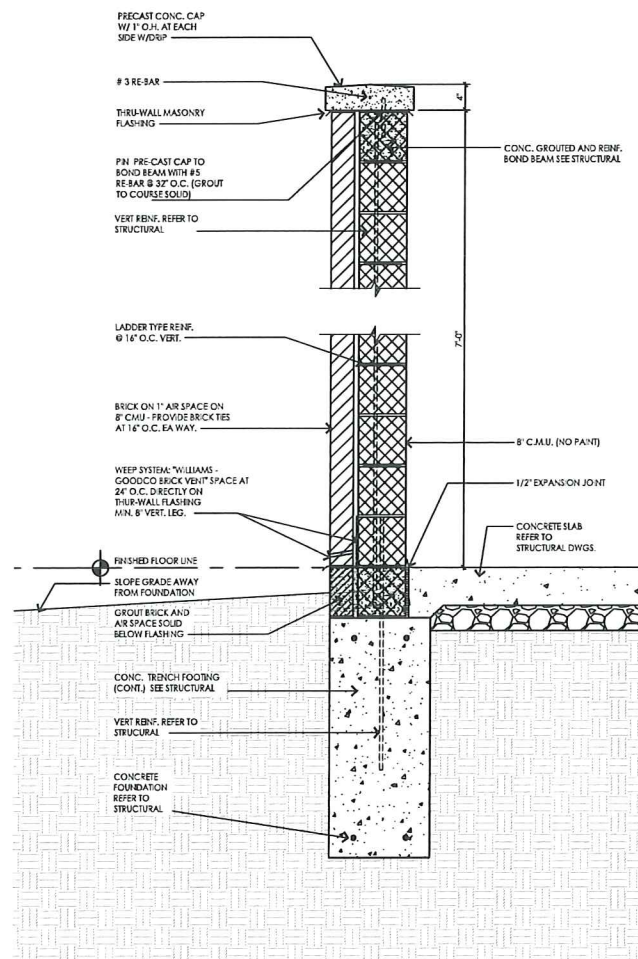


B Section Thru Trash Enclosure
Scale: 1" = 1'-0"

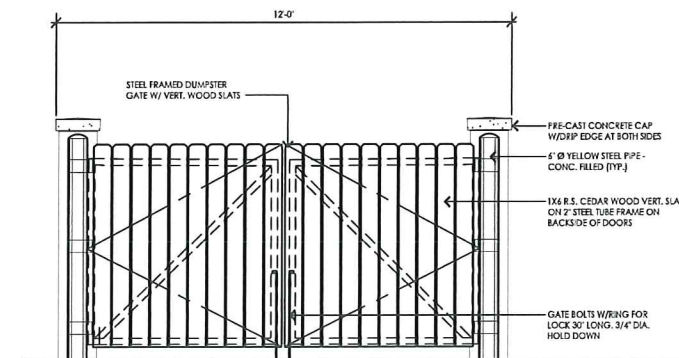


C Trash Enclosure Front Elevation
Scale: 1/2" = 1'-0"

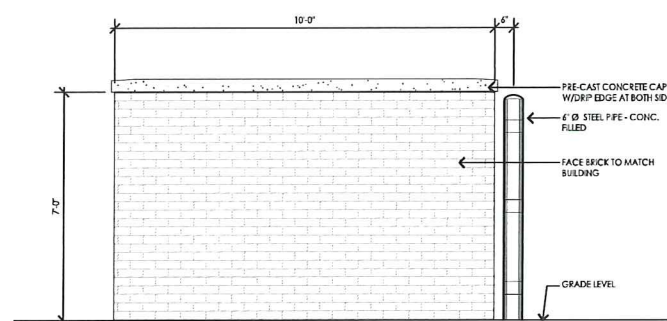


D Trash Enclosure Side Elevation
Scale: 1/2" = 1'-0"

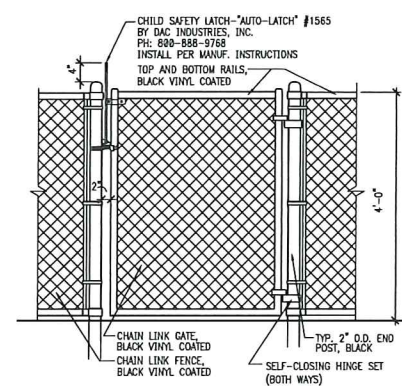

F Typ. Fence Detail
Scale: 3/4" = 1'-0"

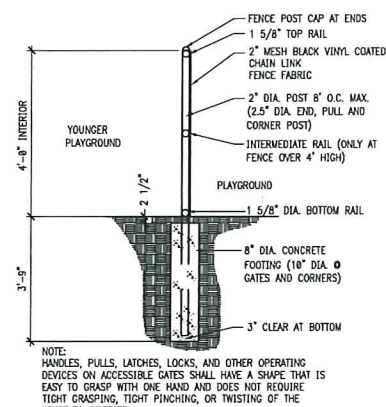

G Typ. Fence Post Detail
Scale: 1" = 1'-0"

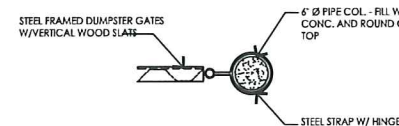

E Bollard Detail
Scale: 1 1/2" = 1'-0"

GENERAL NOTES:
1. ALL EXTERIOR MATERIALS TO MATCH BUILDING.
IF THERE IS NO BRICK TO MATCH - MATCH MASONRY.
2. ADHERE TO ALL LOCAL ORDINANCES AND DESIGN REQUIREMENTS. NOTIFY ARCHITECT OF ANY DISCREPANCIES.

GREG NEBLOCK
ARCHITECT

604 COURTLAND STREET
SUITE 100
ORLANDO, FLORIDA 32804
PH 407.645.5008
FX 407.629.9124

SEAL:

THIS DOCUMENT IS NOT
FOR REGULATORY
APPROVAL, PERMITTING,
OR CONSTRUCTION.

NO DATE REVISIONS
REVISIONS




**RAINBOW CHILD
CARE CENTER**

KIA-R PROTOTYPE
225 SW ORALABOR RD.
ANKENY, IA 50023

PROJECT NO: 2018.1011
DATE: 11.07.18


T.102
SITE DETAILS

CHECKED: RC DRAWN: JC

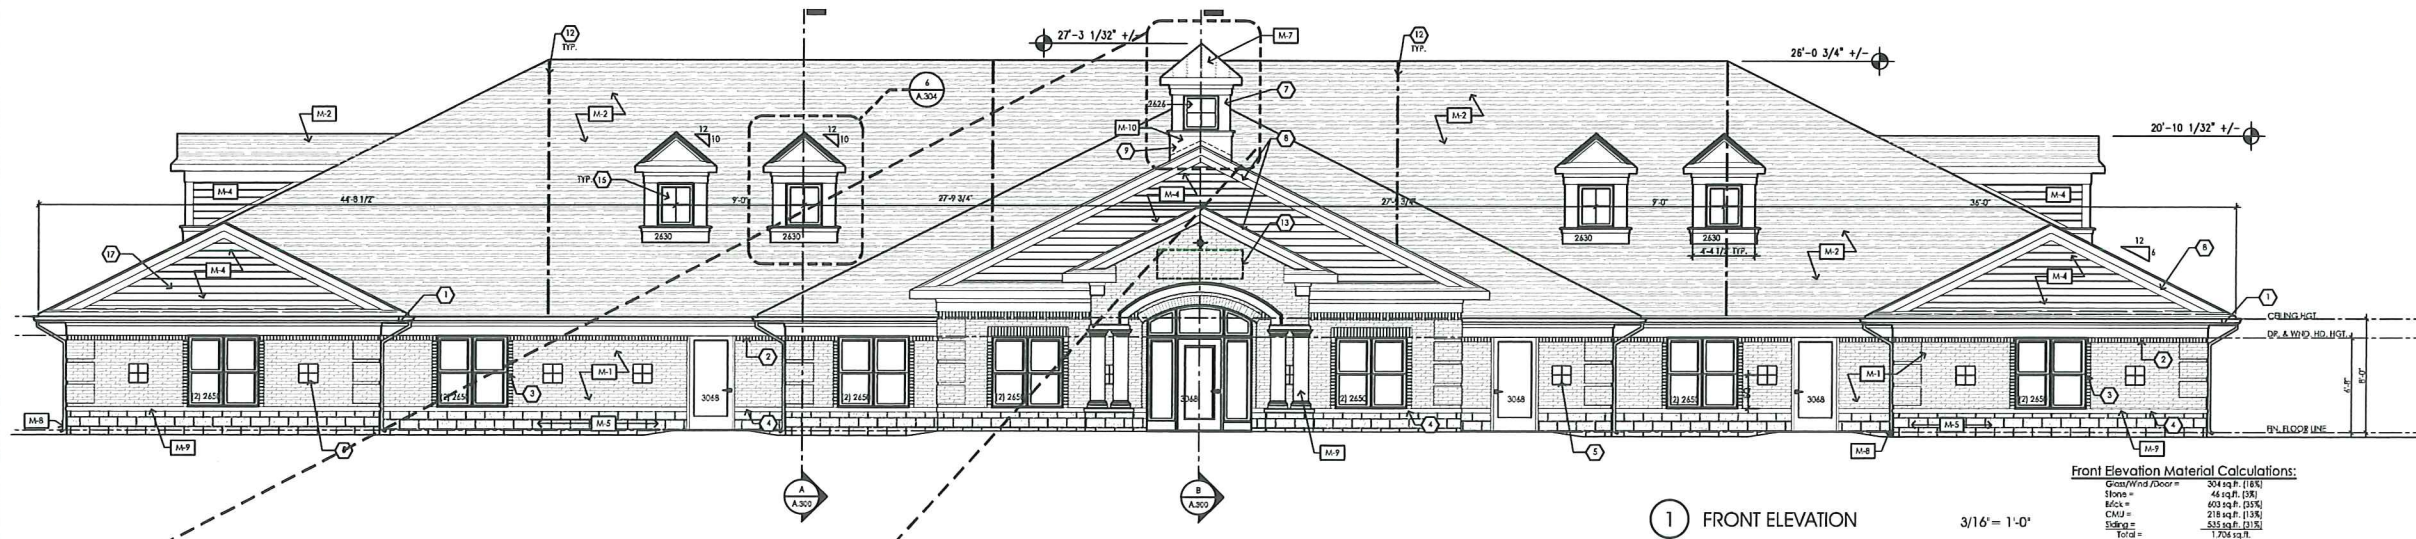

Front Elevation Material Calculations:

Grass/Wind/Door	304 sq ft. (18%)
Stone	44 sq ft. (3%)
Brick	603 sq ft. (35%)
CML	219 sq ft. (13%)
Siding	535 sq ft. (31%)
Total	1,704 sq ft.

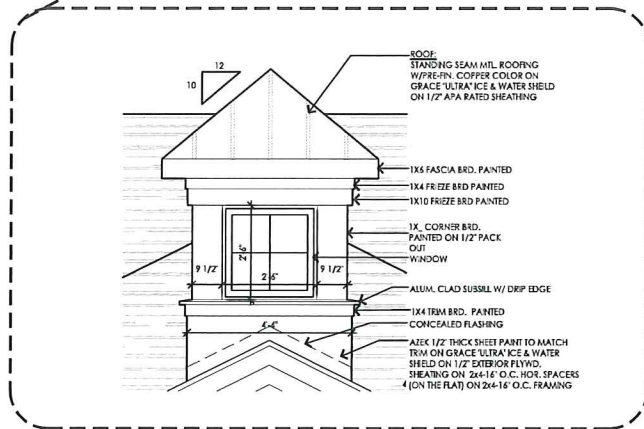

ENLARGED CUPOLA ELEVATION

1/2" = 1'-0"

Keyed Elevation Notes:


1. TYPICAL EAVE - SEE DETAIL FOR MORE INFORMATION
2. BRICK SOLIDIER COURSE (TYP.)
3. BRICK ROWLOCK COURSE
4. SILL SLOPED TO ALLOW WATER RUNOFF WITH DRIP EDGE OUT QUON CORNERS
5. (H) 6"x8" DECORATIVE TILES PROVIDED AND INSTALLED BY CONTRACTOR - SEE DETAIL #8 ON A.300 (TYP.) NOTE: 8 WEEK LEAD ITEM.
6. PRE-FINISHED BREAK METAL CAP
7. CUPOLA - SEE ENLARGED CUPOLA ELEVATION
8. 1X2 TRM BRD ON 1X6 BACK BRD, WITH PRE-FINISHED ALUMINUM WRAP
9. 1/2" AZEK PANEL (PART)
10. PRE-FINISHED ALUMINUM GUTTER AND DOWNSPOUT - VERIFY CONNECTION DETAIL AND LOCATION WITH CIVIL ENGINEER
11. PROVIDE LOCKED DOWNERS FOR MECHANICAL NOISE (PER W/MECHANICAL DRAWINGS) PART INSIDE AND OUTSIDE CLAY
12. LINE OF DRAFT STORYING
13. SKOINAGE INSTALLED BY GC
14. LINE OF BUILDING BEYOND
15. WINDOW WITH TINTED GLASS, SEE DETAIL #4 ON A.304
16. NOT USED
17. VINYL SIDING WITH TRIM BOARDS

GENERAL ELEVATION NOTES:

1. ALL TRIM BOARDS (TYP.) WILL BE CLAD IN PRE-FIN. ALUM. - DETERMINE GAUGE PER RAINBOW CHILD CARE CENTER SPECS.
2. EXTERIOR BRICK IS TO BE STANDARD SIZE - COURSE OUT QUON CORNERS
3. EXTERIOR WINDOWS ARE REDWEN, THEY ARE OPERABLE AND HAVE SCREENS. SCREENS ARE TO BE 16 MESH OR BETTER.
4. DO NOT SCALE HATCHING. REFER TO BUILDING SECTIONS & WALL SECTIONS FOR PROPER CONSTRUCTION METHODS. A.300 - A.305
5. ALL WOOD TRIM IS TO BE PAINTED TO MATCH PRE-FINISHED BREAK METAL COLOR CLAY.


Exterior Elevation Materials

SYMBOL	ITEM	MANUFACTURER	MODEL	COLOR / FINISH	NOTES
M-1	BRICK	BRAMPTON BRICK	CROSSROADS SERIES	COLOR - JASPER	IF BRICK IS NOT READILY AVAILABLE PROVIDE OPTIONS FOR OWNER TO APPROVE
M-2	ASPHALT SHINGLES	GAF ROOFING	TIMBERLINE HD - LIFETIME SHINGLES	COLOR - WEATHERED WOOD	-
M-3	BREAK METAL TRIM	QUALITY EDGE	TRULINE EMBOSSED TRIM COIL	COLOR - 807 (CLAY)	-
M-4	VINYL SIDING	GEORGIA PACIFIC	FOREST RIDGE DOUBLE S' SIDING	MIST	-
M-5	SPLITFACE C.M.U.	MICHIGAN CERTIFIED CONCRETE	SPLIT FACED	VAOLS	IF BRICK IS NOT READILY AVAILABLE PROVIDE OPTIONS FOR OWNER TO APPROVE
M-6	8X8 DECORATIVE TILES	DAL TILE	NATURAL HUES CERAMIC FLOORS & WALL	QH67 REGENCY BLUE, QH97 DASY, QH93 CANDY APPLE, QH29 SPRING GREEN	NOTE: 8 WEEK LEAD TIME ITEM.
M-7	STANDING SEAM METAL ROOF	MCELROY METAL	INSTALOC STANDING SEAM SYSTEM STYLE - PLANK PROFILE	COLOR - COPPER PENNY METALLIC	-
M-8	PRE-FIN ALUMINUM GUTTER	MASTIC HOME EXTERIORS	6" GUTTER COIL - 27 GAUGE	COLOR - DESERT SAND (VERIFY W/OWNER)	-
M-9	SILL & WATER TABLE & COLUMNS	T.B.D.	CAST STONE	VARIEGATED	-
M-10	1/2" AZEK PANELS	AZEK BUILDING PRODUCTS	-	PAINT	-

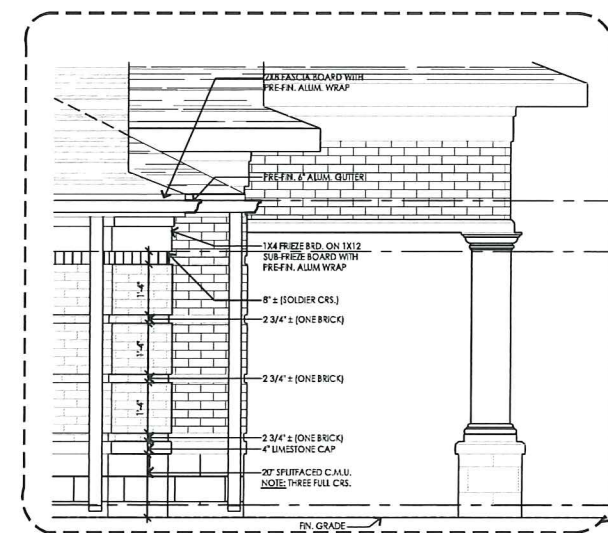

ENLARGED ELEVATION - QUOIN DETAIL (TYP.)

1/2" = 1'-0"

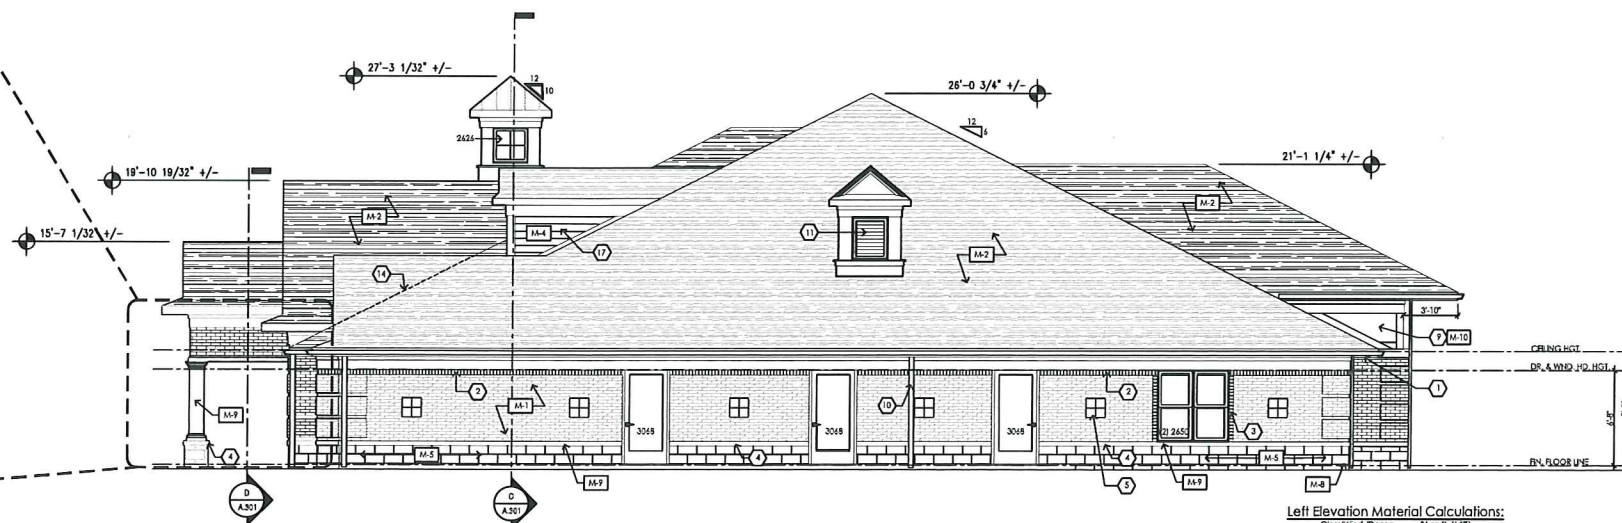

Left Elevation Material Calculations:

Grass/Wind/Door	11 sq ft. (1%)
Stone	23 sq ft. (3%)
Brick	437 sq ft. (65%)
CML	102 sq ft. (15%)
Total	655 sq ft.

2 LEFT SIDE ELEVATION

3/16" = 1'-0"

GREG NEBLOCK
ARCHITECT

604 COURTLAND STREET
SUITE 100
ORLANDO, FLORIDA 32804
PH 407.645.5008
FX 407.629.9124

SEAL:

THIS DOCUMENT IS NOT
FOR REGULATORY
APPROVAL, PERMITTING,
OR CONSTRUCTION.

NO DATE REMARKS
REVISIONS



RAINBOW CHILD
CARE CENTER

KCA-R PROTOTYPE
225 SW ORALABOR RD.
ANKNEY, IA 50023

PROJECT NO: 2018.1011
DATE: 11.07.18

A.200
EXTERIOR ELEVATIONS

CHECKED: RC DRAWN: JC

SEAL:

THIS DOCUMENT IS NOT
FOR REGULATORY
APPROVAL, PERMITTING,
OR CONSTRUCTION.



Exterior Elevation Materials

SYMBOL	ITEM	MANUFACTURER	MODEL	COLOR / FINISH	NOTES
M-1	BRICK	BRAMPTON BRICK	CROSSROADS SERIES	COLOR - JASPER	IF BRICK IS NOT READILY AVAILABLE PROVIDE OPTIONS FOR OWNER TO APPROVE
M-2	ASPHALT SHINGLES	GAF ROOFING	TIMBERLINE HD - LIFETIME SHINGLES	COLOR - WEATHERED WOOD	-
M-3	BREAK METAL TRIM	QUALITY EDGE	TRULINE EMBOSSED TRIM COIL	COLOR - 807 (CLAY)	-
M-4	VINYL SIDING	GEORGIA PACIFIC	FOREST RIDGE DOUBLE 5" SIDING	MIST	-
M-5	SPLITFACE C.M.U.	MICHIGAN CERTIFIED CONCRETE	SPLIT FACED	VAOLS	IF BRICK IS NOT READILY AVAILABLE PROVIDE OPTIONS FOR OWNER TO APPROVE
M-6	8X8 DECORATIVE TILES	DAL TILE	NATURAL HUES CERAMIC FLOORS & WALL	QH67 REGENCY BLUE, QH97 DAISY, QH93 CANDY APPLE, QH29 SPRING GREEN	NOTE: 8 WEEK LEAD TIME ITEM.
M-7	STANDING SEAM METAL ROOF	MCLEROY METAL	INSTALOC STANDING SEAM SYSTEM STYLE - PLANK PROFILE	COLOR - COPPER PENNY METALLIC	-
M-8	PRE-FIN ALUMINUM GUTTER	MASTIC HOME EXTERIORS	6" GUTTER COIL - 27 GAUGE	COLOR - DESERT SAND (VERIFY W/DOWNER)	-
M-9	SILL & WATER TABLE & COLUMNS	T.B.D.	CAST STONE	VARIEGATED	-
M-10	1/2" AZEK PANELS	AZEK BUILDING PRODUCTS	-	PAINT	-

Keyed Elevation Notes:


1. TYPICAL EAVE - SEE DETAIL FOR MORE INFORMATION
2. BRICK SOLDIER COURSE (TYP.)
3. BRICK ROWLOCK COURSE
4. SILL SLOPED TO ALLOW WATER RUNOFF WITH DRIP EDGE
5. (6) 8"X8" DECORATIVE TILES PROVIDED AND INSTALLED BY CONTRACTOR - SEE DETAIL #8 ON A.303 (TYP.) NOTE: 8 WEEK LEAD ITEM.
6. PRE-FINISHED BREAK METAL CAP
7. CUPOLA - SEE ENLARGED CUPOLA ELEVATION
8. 1X2 TRIM BRD ON 1X6 RACK BRD. WITH PRE-FINISHED ALUMINUM WRAP
9. 1/2" AZEK PANEL (PAINT)
10. PRE-FINISHED ALUMINUM GUTTER AND DOWNS/OUT - VERIFY CONNECTION DETAIL AND LOCATION WITH CIVIL ENGINEER
11. PROVIDE LOUVERED DORMERS FOR MECHANICAL INTAKE (SEE MECHANICAL DRAWINGS) PAINT INSIDE AND OUTSIDE "CLAY"
12. LINE OF DRAFT STOPPING
13. SIGNAGE INSTALLED BY GC
14. LINE OF BUILDING BEYOND
15. WINDOW WITH TINTED GLASS, SEE DETAIL #6 ON A.304
16. NOT USED
17. VINYL SIDING WITH TRIM BOARDS

GENERAL ELEVATION NOTES:

1. ALL TRIM BOARD (1X6) WILL BE CLAD PRE-FIN. ALUM. - DETERMINE GAUGE FOR RAIN-SLOW CHILD CARE CENTER SPEC'S.
2. EXTERIOR BRICK IS TO BE STANDARD SIZE - COURSE OUT CORNER CORNERS
3. EXTERIOR WINDOWS ARE JELLOWEN. THEY ARE OPERABLE AND HAVE SCREENS. SCREENS ARE TO BE 16 MESH OR BETTER.
4. DO NOT SCALE HATCHING. REFER TO BUILDING SECTIONS & WALL SECTIONS FOR PROPER CONSTRUCTION METHODS. A.300 - A.305
5. ALL WOOD TRIM TO BE PAINTED TO MATCH PRE-FINISHED BREAK METAL COLOR "CLAY".

Total Building Elevation Material Calculations:

Glass/Wind/Door =	835 sq. ft. (18.8%)
Stone =	127 sq. ft. (3.1%)
Brick =	2,147 sq. ft. (10.0%)
CMU =	655 sq. ft. (1.5%)
Siding =	535 sq. ft. (1.7%)
Total =	4,299 sq. ft.

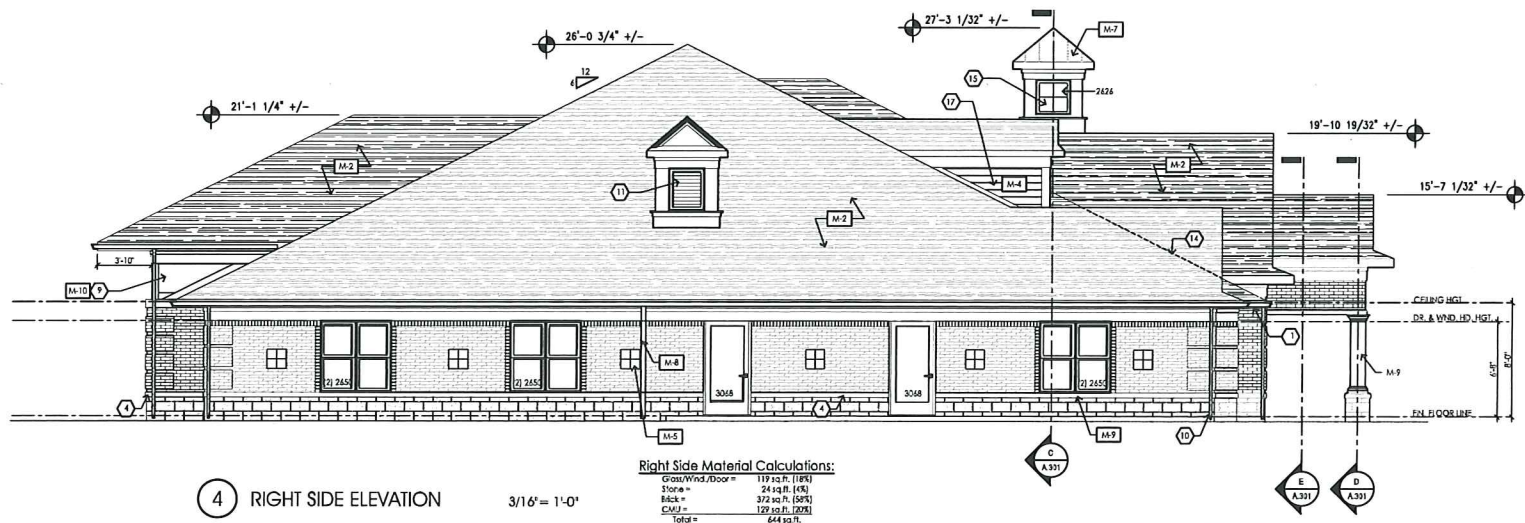

NO DATE REMARKS
REVISIONS



RAINBOW CHILD CARE CENTER

KSA-R PROTOTYPE
225 SW ORALABOR RD.
ANKENY, IA 50023

PROJECT NO: 2018.1011
DATE: 11.07.18

A.201

EXTERIOR ELEVATIONS

CHECKED: RC DRAWN: JC