




WEST ELEVATION
SCALE: 1/8" = 1'-0"

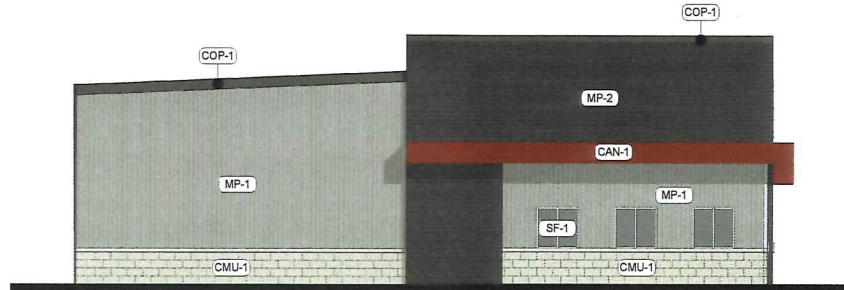

NORTH ELEVATION
SCALE: 1/8" = 1'-0"

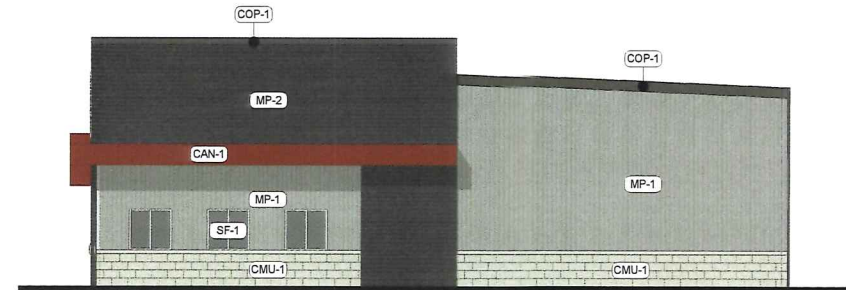

SOUTH ELEVATION
SCALE: 1/8" = 1'-0"

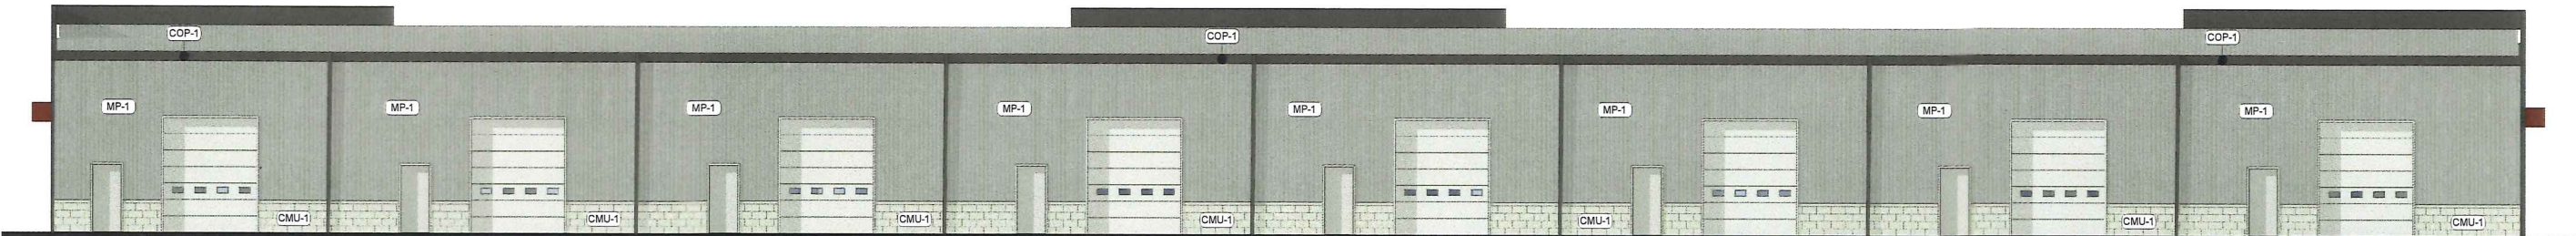


EAST ELEVATION
SCALE: 1/8" = 1'-0"




* NOTE: MECHANICAL EQUIPMENT LOCATIONS ARE UNDETERMINED AT THIS TIME. THEY'LL BE SCREENED FROM PUBLIC VIEW BY STRATEGIC PLACEMENT. THIS INCLUDES BUILDING PARAPETS FOR ROOF CONDITIONS & LANDSCAPE SCREENING FOR ANY GROUND MOUNTED EQUIPMENT.

PERSPECTIVE RENDERING

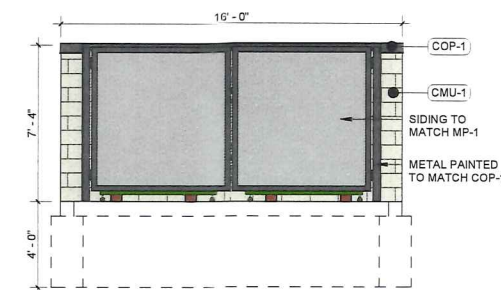


TRASH - FRONT ELEVATION
SCALE: 1/4" = 1'-0"

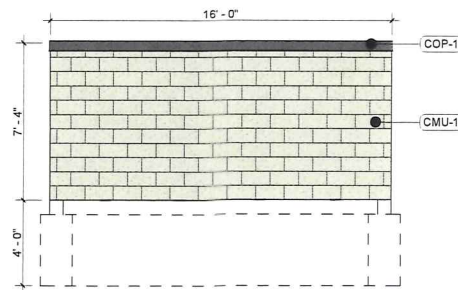

TRASH - BACK ELEVATION
SCALE: 1/4" = 1'-0"

EXTERIOR MATERIAL LEGEND	
MAT. LABEL	MATERIAL DESCRIPTION
CAN-1	STEEL FRAMED CANOPY SYSTEM W/ PRE-FINISHED BREAK METAL, COLOR: MAROON
CMU-1	4"x16" BURNISHED FACE CMU, VERTICAL JOINTS STAGGERED, GROUTED & REINFORCED CELLS (REFER TO STRUCTURAL FOR REINFORCEMENT); COLOR: TAN
COP-1	PRE-FINISHED METAL COPING SYSTEM; COLOR: DARK BRONZE
MP-1	4" INSULATED METAL PANEL SYSTEM (INSTALLED VERTICALLY); COLOR: LIGHT GRAY
MP-2	4" INSULATED METAL PANEL SYSTEM (INSTALLED HORIZONTALLY); COLOR: CHARCOAL GRAY
SF-1	T.B. ALUMINUM STOREFRONT FRAMING SYSTEM; COLOR: CLEAR ANODIZED W/ 1" INSULATED VISION GLASS SYSTEM: CLEAR W/ LOW E COATING

- H. METAL DOORS & FRAMES: PAINTED TO MATCH ADJACENT MATERIAL.
- O.H. DOORS & FRAMES: PAINTED TO MATCH ADJACENT MATERIAL.
- GUTTERS & DOWNSPOUTS: PRE-FINISHED METAL TO MATCH COP-1.

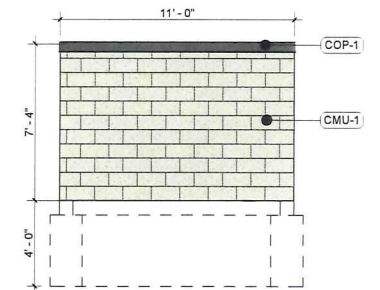

TRASH - SIDE ELEVATION
SCALE: 1/4" = 1'-0"

GOLDNER FLEX BUILDING

ANKENY, IA

03/07/19

This drawing has been prepared by the Architect, or under the Architect's direct supervision. This drawing is provided as an instrument of service by the Designer / Architect and is intended for use on this project only. Any reproduction, use, or disclosure of information contained herein without the prior written consent of the Architect is strictly prohibited. © Copyright 2019 by Simonson & Associates Architects, LLC.

24"x36" SHEET (FULL SIZE)
- SCALE IS AS NOTED.
12"x18" SHEET (HALF SIZE)
- SCALE IS ONE-HALF OF WHAT IS NOTED
OTHER SHEET SIZE: NOT TO SCALE
SAA JOB #: 19007

simonson

simonson & associates architects llc
1717 ingersoll avenue suite 117 des moines ia 50309
ph 515 440 5626 www.simonsonassoc.com