

281.1 SQ. FT



4701 FIRST AVE. S.E. SUITE 11
CEDAR RAPIDS, IOWA 52402

PHONE: 319-389-8632

JOB DESCRIPTION
S/F ILLUMINATED FASCIA CHANNEL
LETTER SIGNAGE.

5" PREFINISHED IVY GREEN RETURNS.
WITH ACRYLIC FACES WITH GREEN
TRIM-CAP. APPLY GREEN VINYL TO
FACES OF SQUARES.

INSTALL AS PER PRINT.

R1: 03/05/19 • DJS • CHANGE TO ILLUMINATED

FILE NAME 50198-01-1 DATE 02/05/19


JOB NAME GREEN ACRES STORAGE

LOCATION ANKENY, IA

DRAWN BY DJS SCALE 1/4" = 1'

SALESMAN DARIN GRICE

THIS IS AN ORIGINAL COMPUTER GENERATED
COLOR PRINT. **COLORS REPRESENTED ON
THIS PRINT MAY NOT MATCH THE PMS CHIP,
VINYL OR PAINT COLORS EXACTLY. IT IS TO
BE VIEWED AS A REPRESENTATION ONLY.**
ALL DESIGNS & SPECIFICATIONS ARE THE SOLE
PROPERTY OF CR SIGNS INC. THEY ARE ONLY
FOR THE CUSTOMERS USE IN CONNECTION
WITH A PROPOSED PROJECT. ARTWORK AND
PRINTED MATERIAL ARE NOT TO BE USED BY
ANYONE OUTSIDE OF YOUR ORGANIZATION.

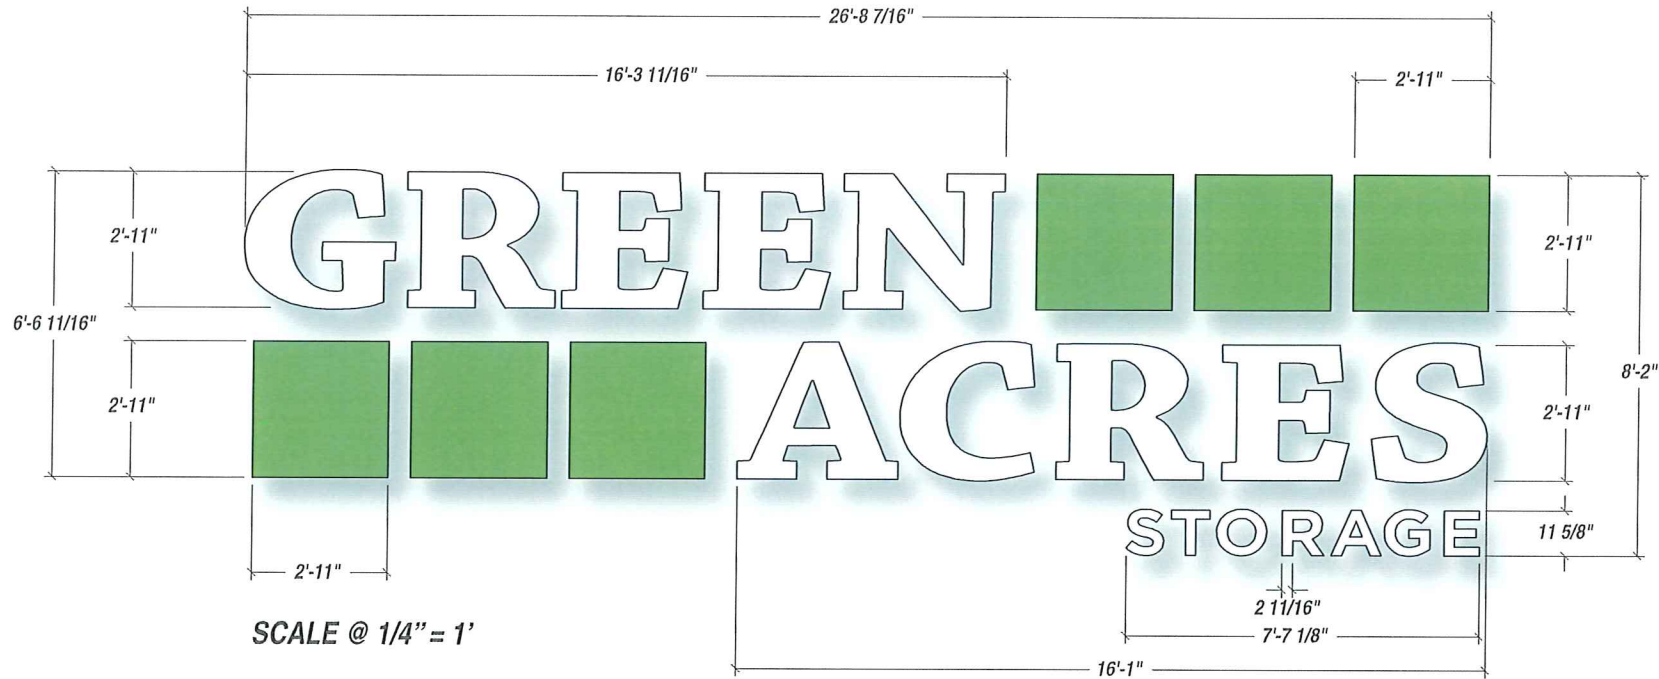

SCALE @ 1/4" = 1'




NORTH ELEVATION


SCALE @ 1/16" = 1'

3630-106 BRILLIANT GREEN


© COPYRIGHT BY CR SIGNS INC.

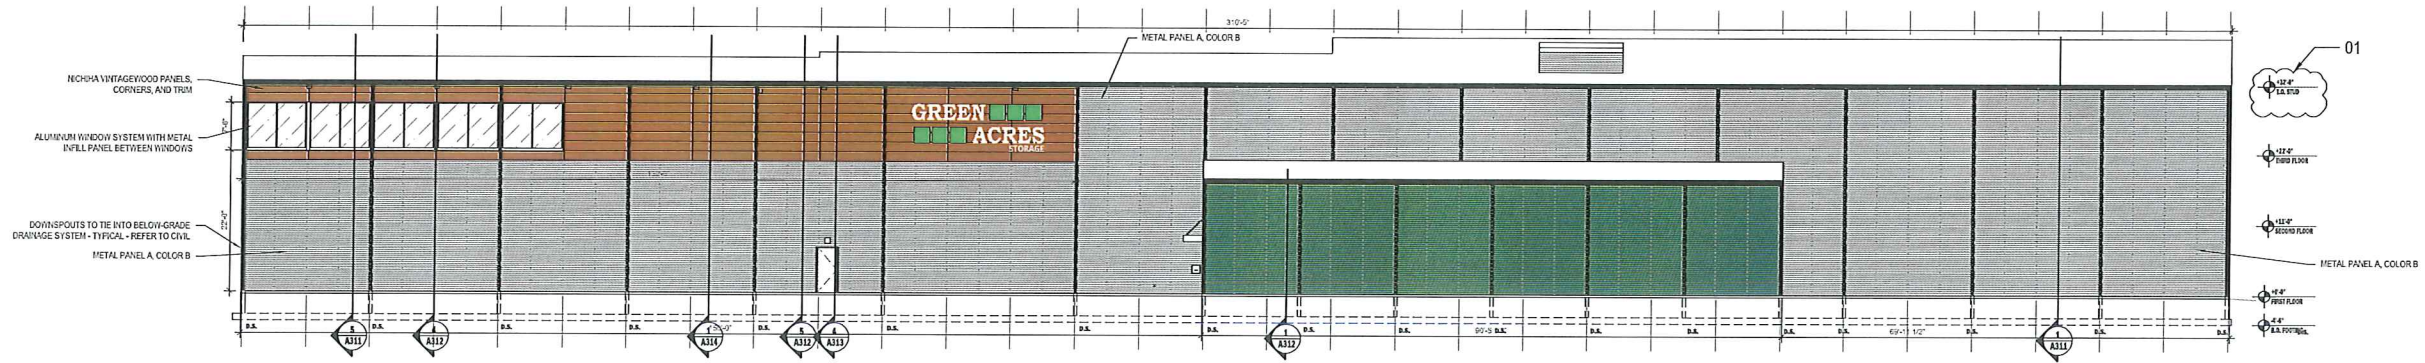


1 NORTH ELEVATION
3/32" = 1'-0"

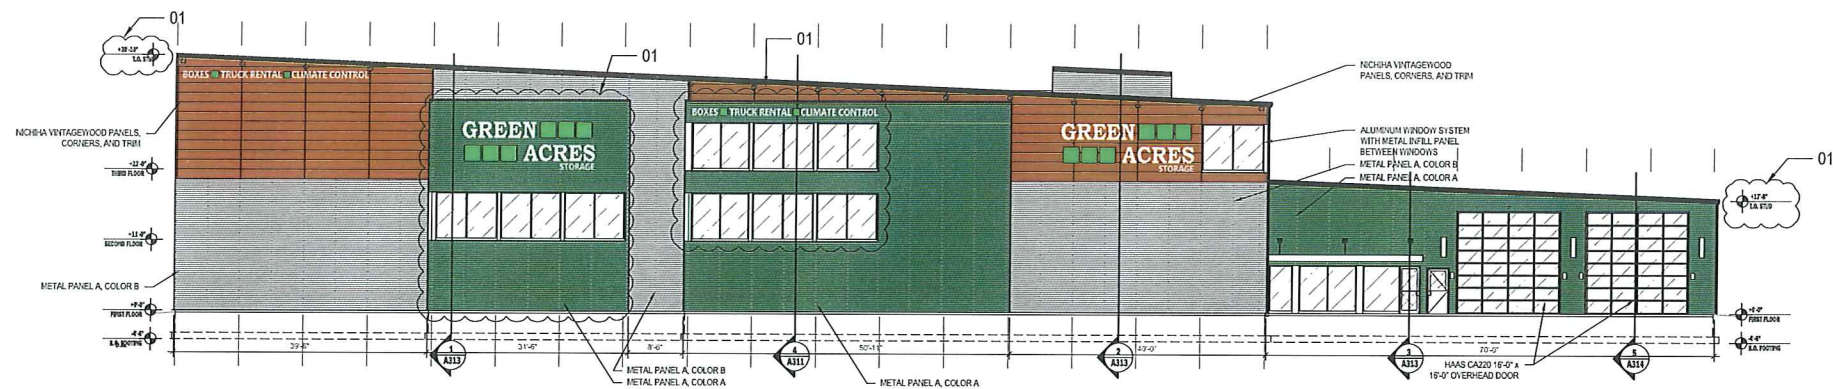

2 EAST ELEVATION
3/32" = 1'-0"

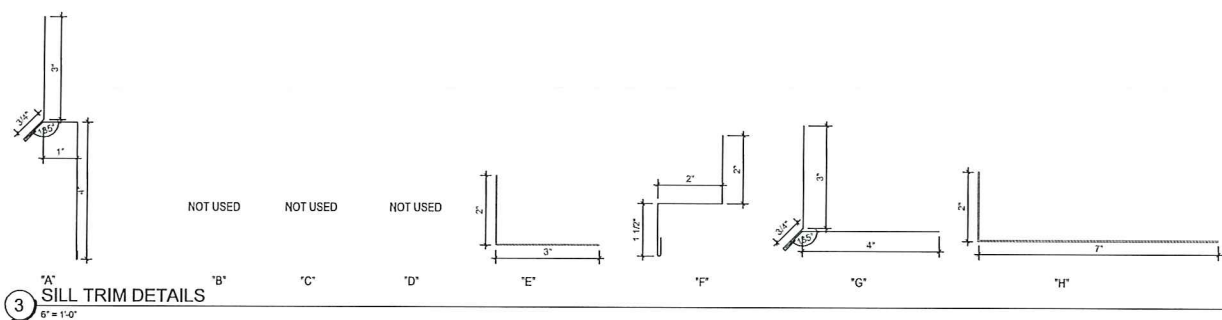


3 SILL TRIM DETAILS
6" = 1'-0"

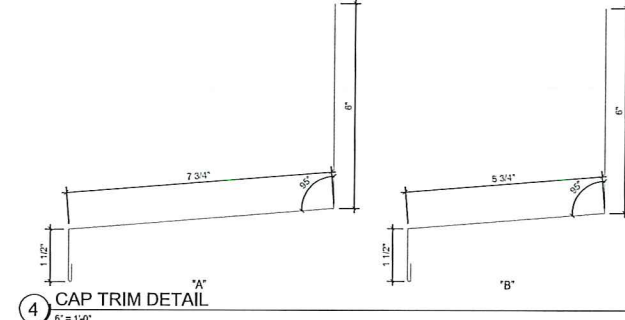


4 CAP TRIM DETAIL
6" = 1'-0"


TRIM NOTES:
1. DIMENSIONS OF TRIM TO BE VERIFIED IN FIELD PRIOR TO FABRICATING OR TRIM PROFILES - DRAWING DIMENSIONS ARE PROVIDED FOR REFERENCE ONLY.
2. TRIM COLOR TO MATCH ADJACENT METAL PANEL.
3. ALL EXPOSED EDGES TO BE HEMMED.

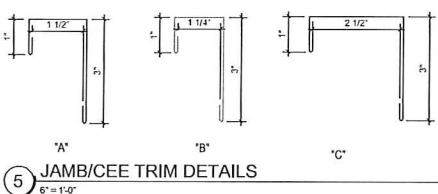


5 JAMB/CEE TRIM DETAILS
6" = 1'-0"

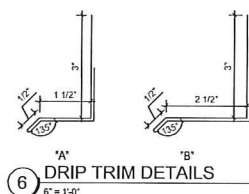


6 DRILL TRIM DETAILS
6" = 1'-0"

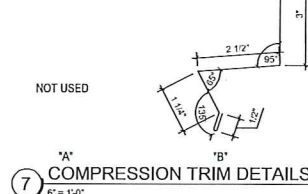

7 COMPRESSION TRIM DETAILS
6" = 1'-0"

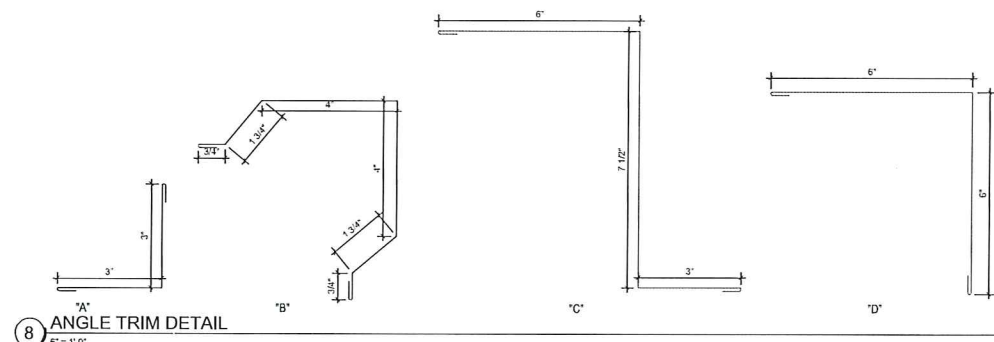

8 ANGLE TRIM DETAIL
6" = 1'-0"

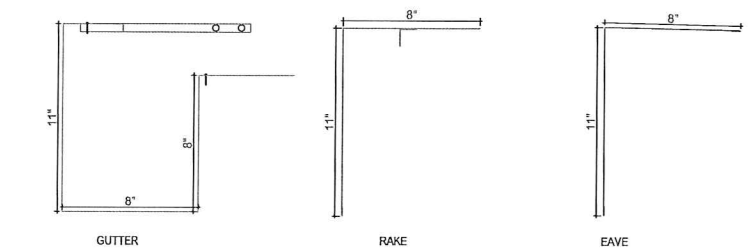

9 ADDITIONAL ROOF TRIM DETAILS
6" = 1'-0"