

NORTHWEST BANK ANKENY
12345 STREET ST.
DES MOINES, IA 50266

CLIENT NAME
12345 STREET ST.
DES MOINES, IA 50266

ISSUANCE
SITE REVIEW
10/26/2018

REVISIONS


NOT FOR CONSTRUCTION

© 2018

17050


**PRESENTATION
EXTERIOR ELEVATIONS**

AP01

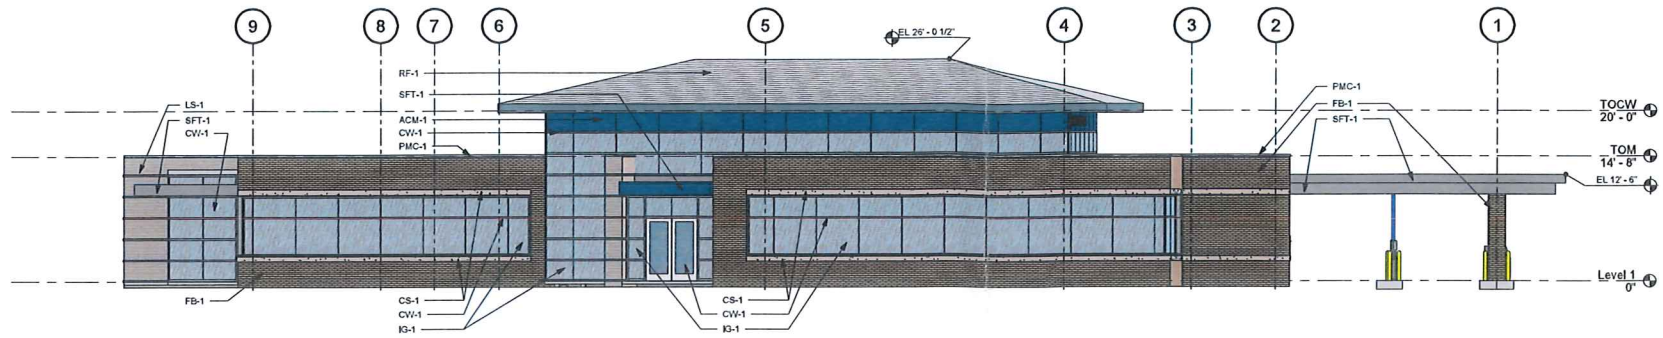


1 NORTH ELEVATION
SCALE: 1/8" = 1'-0"

TOTAL AREA = 2783 SF / 37.7% MASONRY AREA (1059 SF)

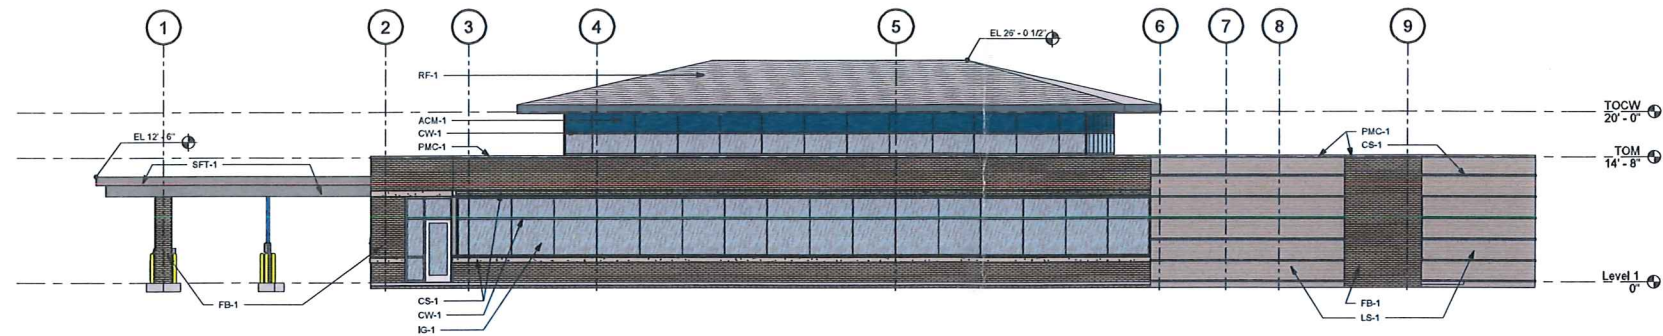


2 SOUTH ELEVATION
SCALE: 1/8" = 1'-0"

TOTAL AREA = 2783 SF / 49.8% MASONRY AREA (1386 SF)

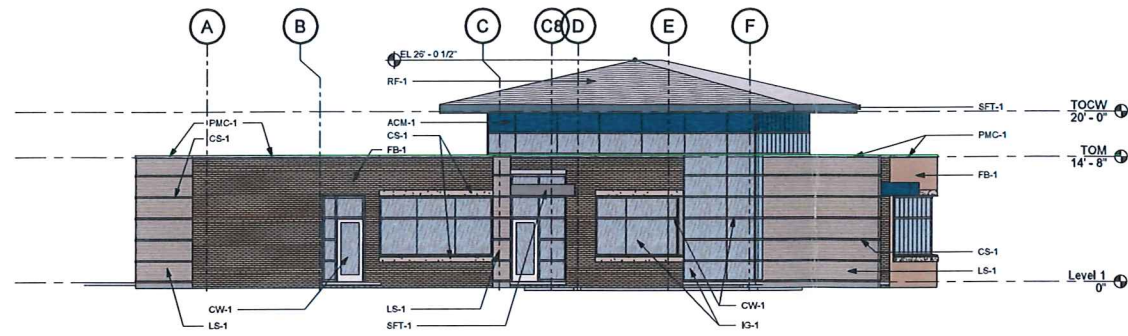

3 EAST ELEVATION
SCALE: 1/8" = 1'-0"

TOTAL AREA = 1759 SF / 50.8% MASONRY AREA (895 SF)

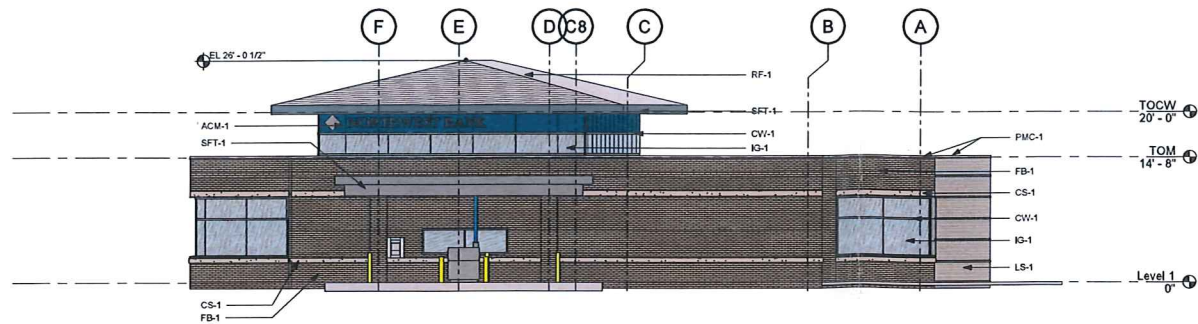

4 WEST ELEVATION
SCALE: 1/8" = 1'-0"

TOTAL AREA = 1759 SF / 63.2% MASONRY AREA (1112 SF)

EXTERIOR MATERIAL LEGEND

- FB-1** FACE BRICK VENEER
- CS-1** CAST STONE VENEER
SMOOTH FACE
- LS-1** LIMESTONE VENEER
SPLIT FACE
- ACM-1** ALUMINUM COMPOSITE PANEL
COLOR: BLUE
- CW-1** ALUMINUM CURTAIN WALL
COLOR: CHAMPAGNE ANODIZED
- IG-1** INSULATED GLAZING
- SFT-1** METAL SOFFIT & DRIVE-THRU CANOPY
COLOR: CHAMPAGNE METALLIC
- PM-1** PREFINISHED METAL COPING
COLOR: CHAMPAGNE
- RF-1** BERMUDA STYLE METAL ROOF
COLOR: CHAMPAGNE



SVP
ARCHITECTS

NORTHWEST BANK ANKENY
12345 STREET ST.
DES MOINES, IA 50266

CLIENT NAME
12345 STREET ST.
DES MOINES, IA 50266

ISSUANCE

SITE REVIEW

10/29/2018

PRINCIPAL | BO
DESIGNER | TL

REVISIONS

NOT FOR CONSTRUCTION

© 2018

17050

TRASH ENCLOSURE PLAN & DETAILS

A500