



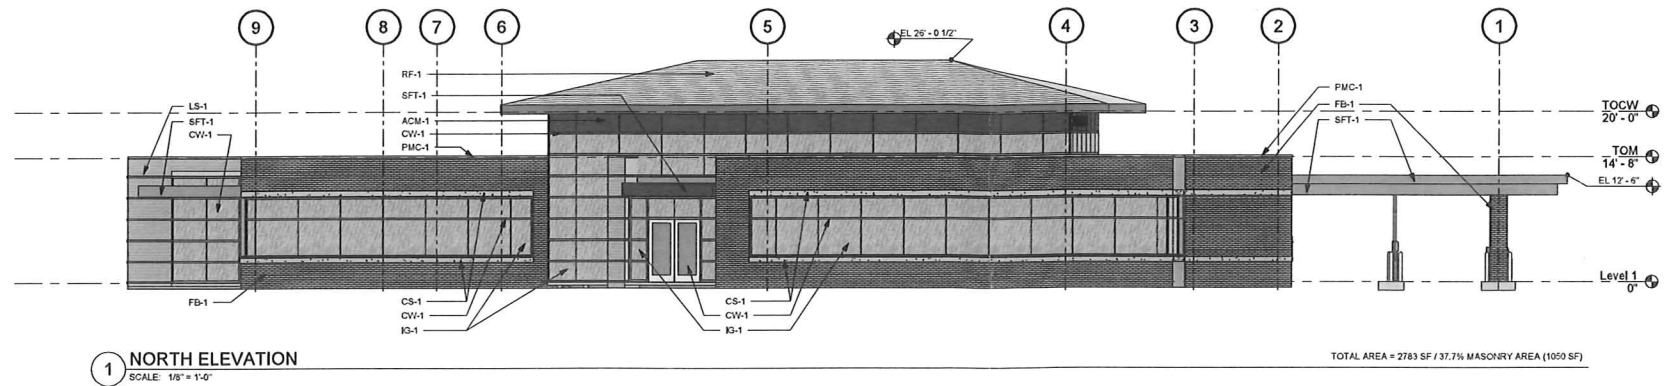


1 NORTH ELEVATION
SCALE: 1/8" = 1'-0"

TOTAL AREA = 2783 SF / 37.7% MASONRY AREA (1050 SF)

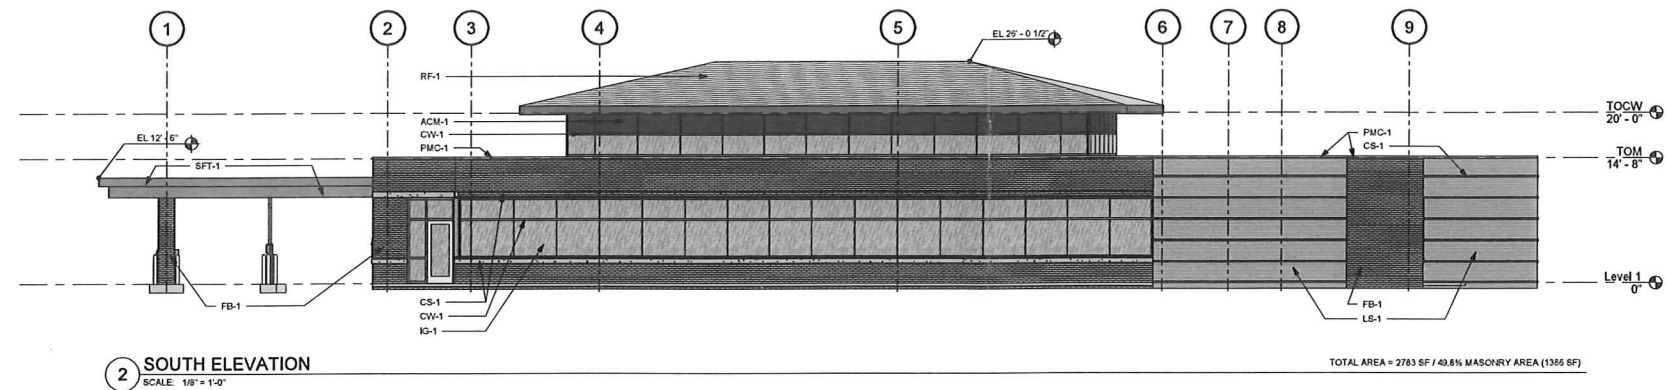


2 SOUTH ELEVATION
SCALE: 1/8" = 1'-0"

TOTAL AREA = 2783 SF / 49.8% MASONRY AREA (1385 SF)

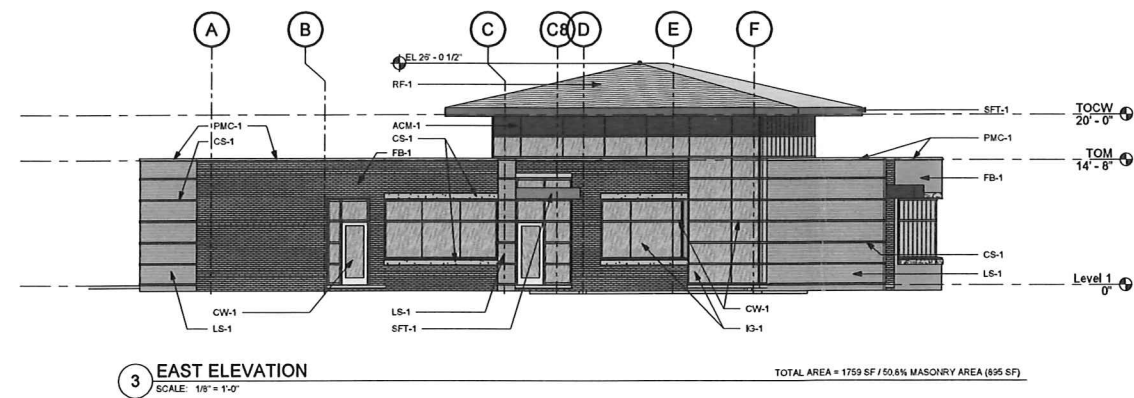

3 EAST ELEVATION
SCALE: 1/8" = 1'-0"

TOTAL AREA = 1759 SF / 50.8% MASONRY AREA (895 SF)

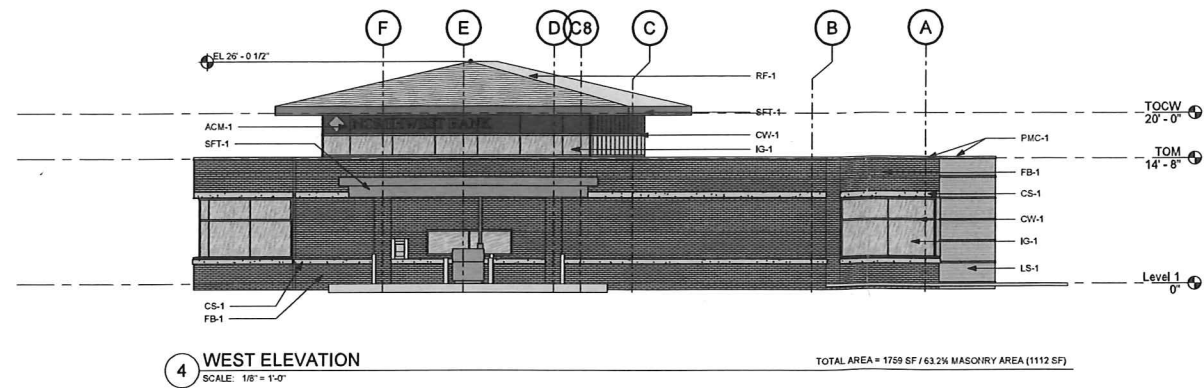

4 WEST ELEVATION
SCALE: 1/8" = 1'-0"

TOTAL AREA = 1759 SF / 63.2% MASONRY AREA (1112 SF)

EXTERIOR MATERIAL LEGEND

FB-1	FACE BRICK VENEER
CS-1	CAST STONE VENEER SMOOTH FACE
LS-1	LIMESTONE VENEER SPLIT FACE
ACM-1	ALUMINUM COMPOSITE PANEL COLOR: BLUE
CW-1	ALUMINUM CURTAIN WALL COLOR: CHAMPAGNE ANODIZED
IG-1	INSULATED GLAZING
SFT-1	METAL SOFFIT & DRIVE-THRU CANOPY COLOR: CHAMPAGNE METALLIC
PMC-1	PREFINISHED METAL COPING COLOR: CHAMPAGNE
RF-1	BERMUDA STYLE METAL ROOF COLOR: CHAMPAGNE

NORTHWEST BANK ANKENY
12245 STREET ST
DES MOINES, IA 50266

CLIENT NAME

12245 STREET ST
DES MOINES, IA 50266

ISSUANCE

SITE REVIEW
10/29/2018

PRINCIPAL [SO]
DESIGNER [TL]

REVISIONS

NOT FOR
CONSTRUCTION



THESE DOCUMENTS ARE PREPARED
SPECIFICALLY FOR THE PROJECT
THEY ARE NOT TO BE USED FOR
OTHER PROJECTS WITHOUT THE
AUTHORITY OF THE ARCHITECT AND
PARTICIPATING ENGINEER. ANY
REPRODUCTION IS PROHIBITED.

© 2018

17050

PRESENTATION
EXTERIOR ELEVATIONS

AP01

  

A500