

4/5/2019 9:00:39 AM

C:\Users\Shashid\Documents\16-190-Ankeny Sanitation HQ-2019_srashtid.rvt


EXTERIOR FINISH LEGEND					
KEY	DESCRIPTION	MANUFACTURER	PATTERN/STYLE	COLOR NAME	REMARKS
ALS-1	ALUMINUM STOREFRONT				PROVIDE COLOR SAMPLE FOR ARCH. APPROVAL
ALS-2	ALUMINUM STOREFRONT WINDOWS				PROVIDE COLOR SAMPLE FOR ARCH. APPROVAL
LVS	ROOF EQUIPMENT LOUVERED SCREENS	FIRESTONE METAL	EQUIPMENT SCREEN - ES-1	CHARCOAL GRAY	OR EQUIVALENT PRODUCT
MA	METAL AWNING				
MF	PRE-FINISHED CUSTOM METAL FASCIA	FIRESTONE METAL	FLAT LOCK UC-500	CHARCOAL GRAY	
MSP-1	METAL SIDING PANEL	STAR BUILDING SYSTEM	PBR PANEL	CHARCOAL GRAY - SRI 41	
MSP-2	METAL SIDING PANEL	FIRESTONE METAL	PROFIED METAL WALL PANEL - VR STYLE	REGAL RED	
OSD	OVERHEAD STEEL DOOR	MIDLAND GARAGE DOOR	COMMERCIAL RIBBED	SANDSTONE (CS24)	PROVIDE COLOR SAMPLE FOR ARCH. APPROVAL
SSR	STANDING SEAM ROOF	STAR BUILDING SYSTEM	DOUBLE LOK	POLAR WHITE - SRI 68	




2 NORTH ELEVATION - COLOR
1" = 10'-0"



3 SOUTH ELEVATION - COLOR
1" = 10'-0"

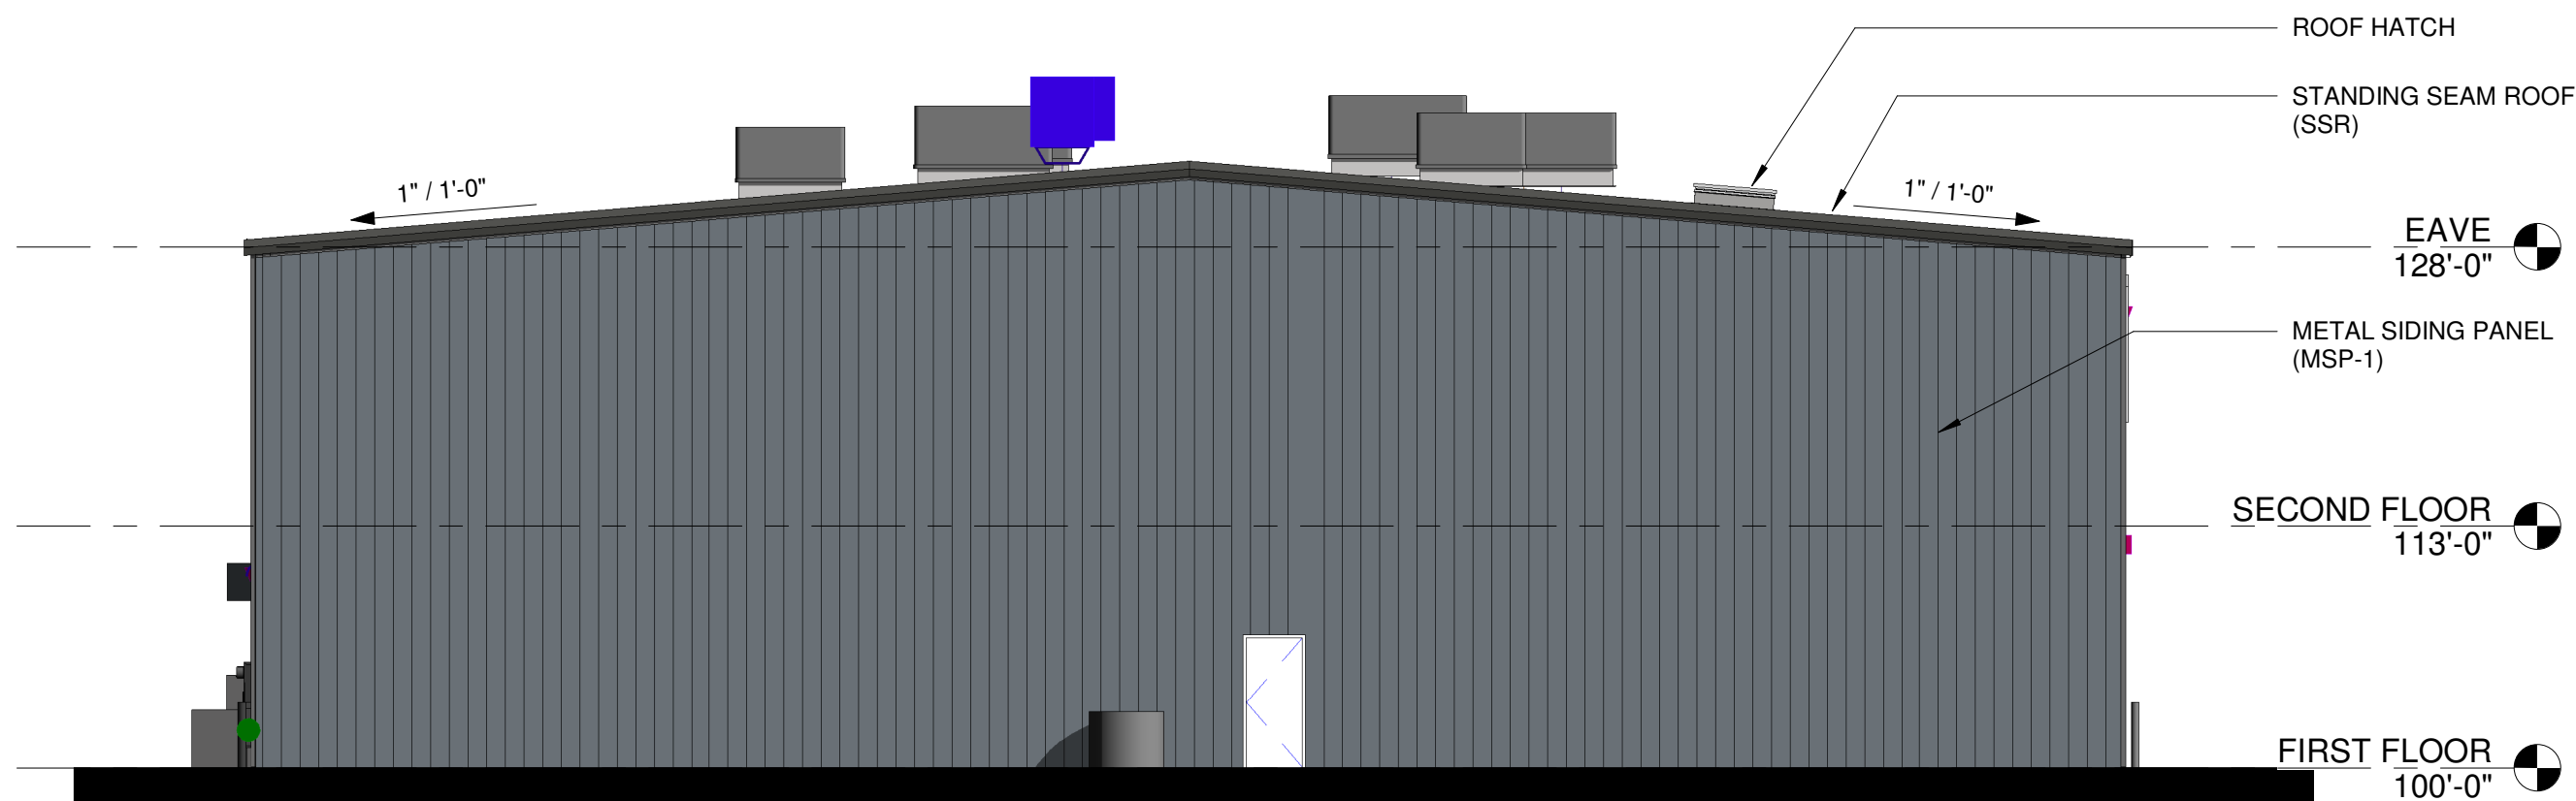

4 WEST ELEVATION - COLOR
1" = 10'-0"

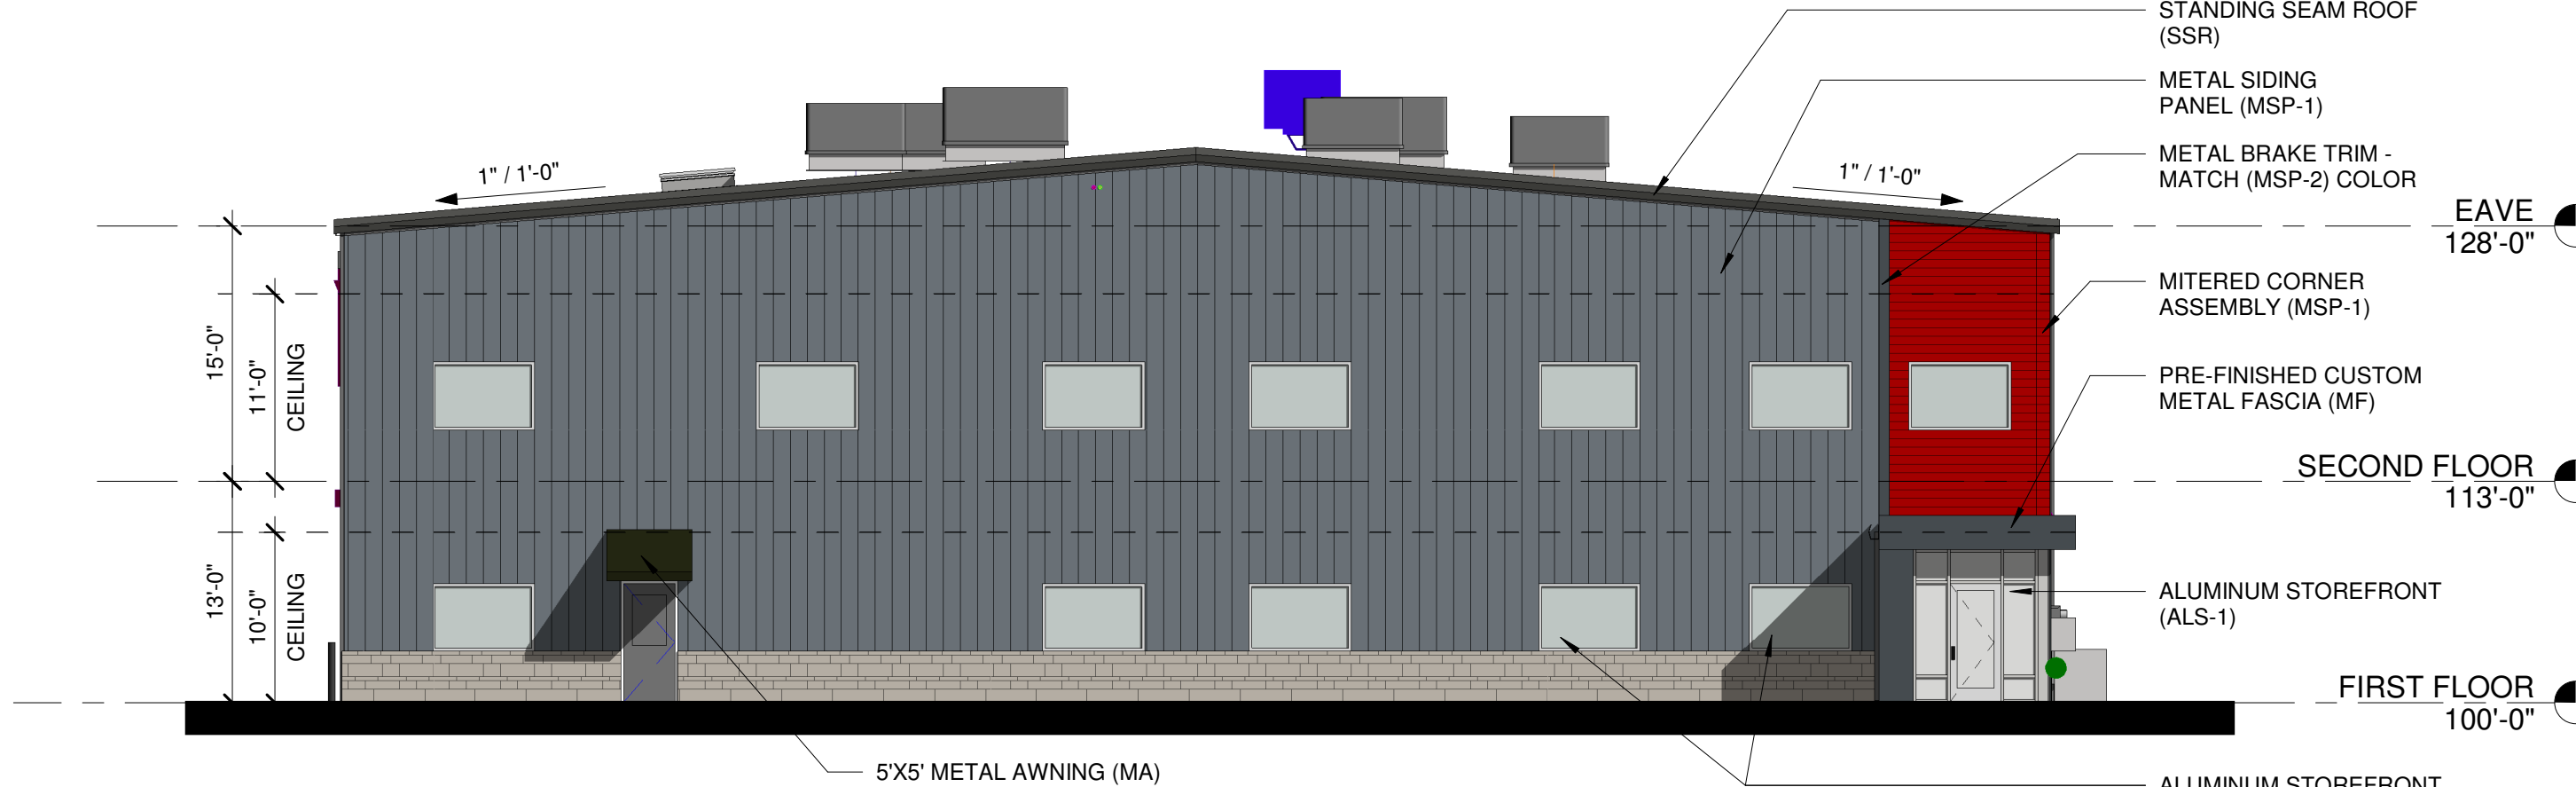

1 EAST ELEVATION - COLOR
1" = 10'-0"

16-190

PROJECT:
Ankeny Sanitation HQ.
OWNER : ASI
7002 SE DELAWARE AVENUE , ANKENY, IA 50021

DATE: 04/03/2019
DRAWN BY: SR
CHK'D BY:
REVISED:

COLOR ELEVATION

A720

imprint
ARCHITECTS
1605 N. ANKENY BLVD #130
ANKENY, IOWA 50023
PHONE: (515) 965-5336
FAX: (515) 965-5335
info@imprintarchitects.com

PERMIT SET