

8

7

6

5

4

3

2

1

8

7

6

5

4

3

2

1

D

C

B

A


D


C

B

A

REVISIONS			
ZONE	REV	DESCRIPTION	DATE

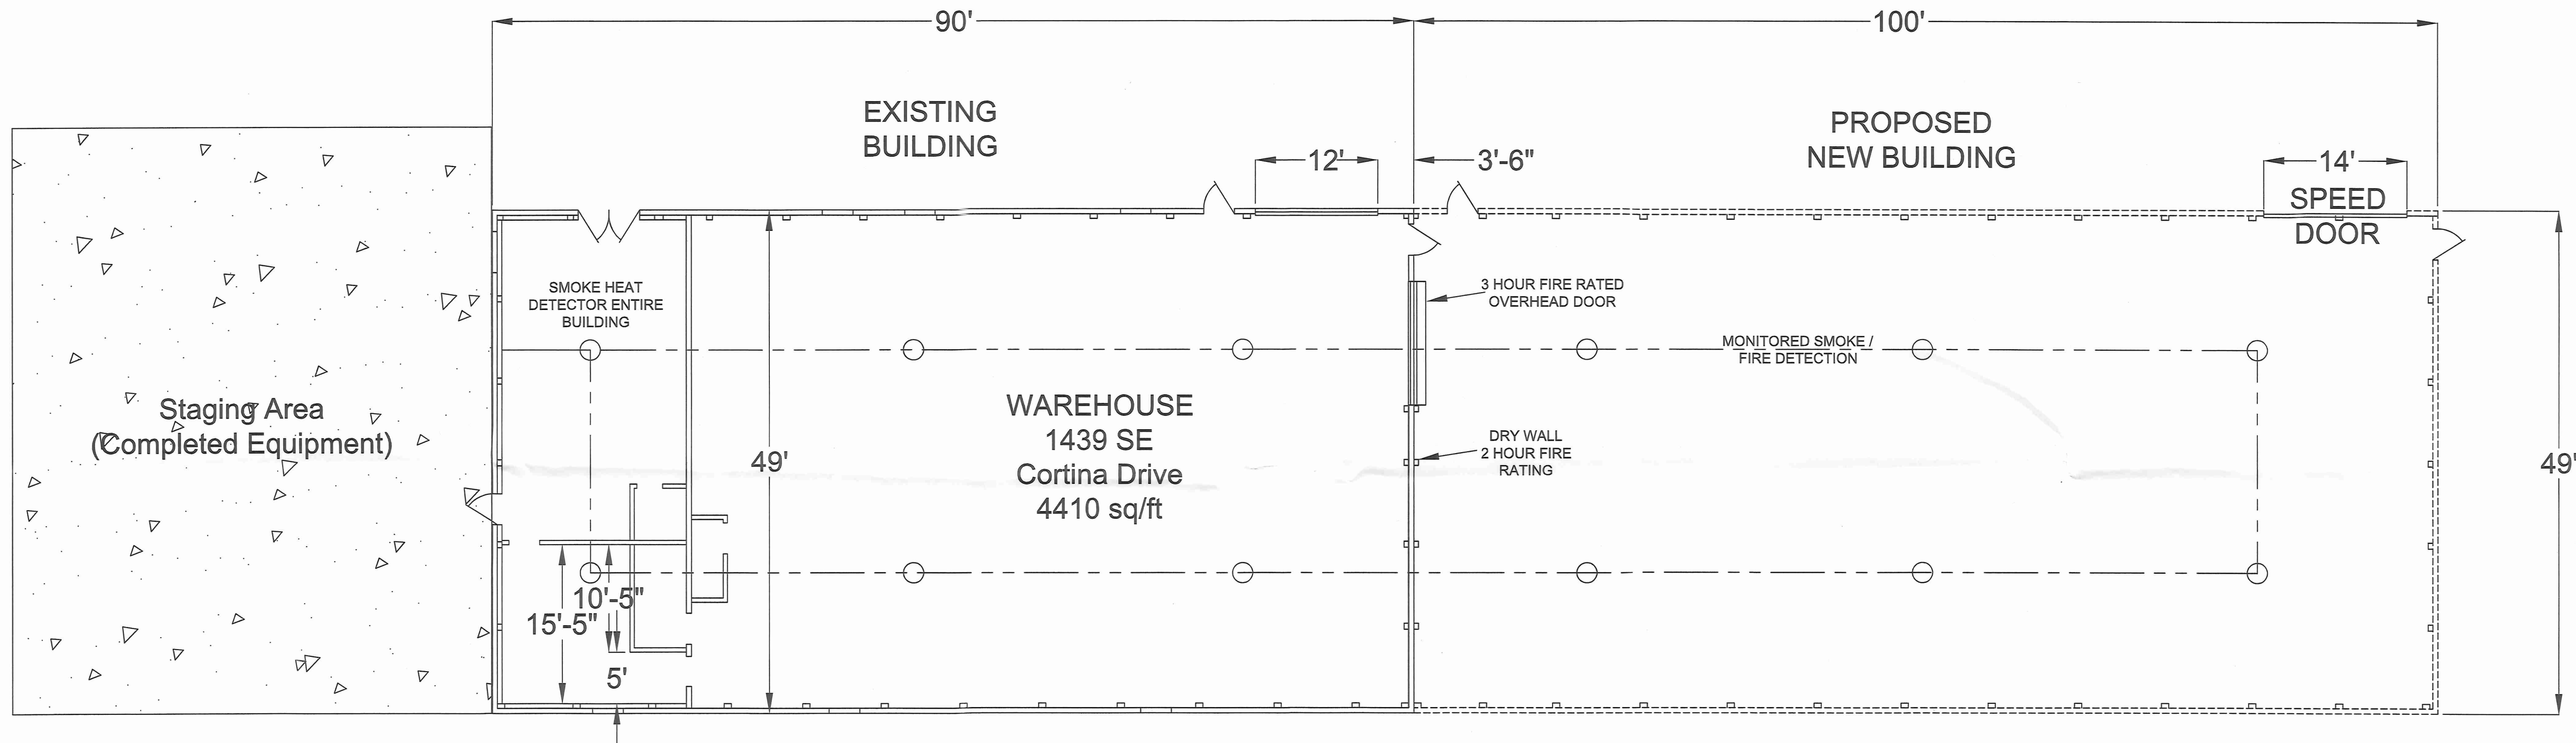

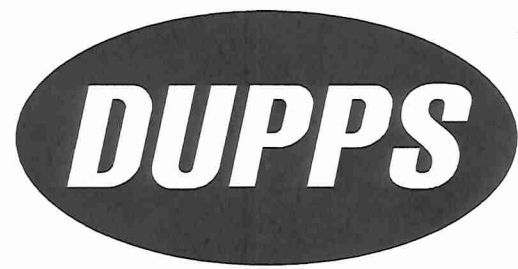


BUILDING 1439 (PROPOSED ADDITION - 100')

The Dupps Company
MANUFACTURER OF PROCESS MACHINERY
ANKENY IOWA, 50025


THIS DOCUMENT IS THE CONFIDENTIAL AND PROPRIETARY PROPERTY OF THE DUPPS COMPANY. IT MAY NOT BE DISCLOSED, REPRODUCED, OR USED, IN WHOLE OR IN PART WITHOUT OUR WRITTEN CONSENT

SCALE **NTS** DRAWN BY: **BAH** SHEET **1 of 1**

RECEIVED
JUL 26 2013
CITY OF ANKENY

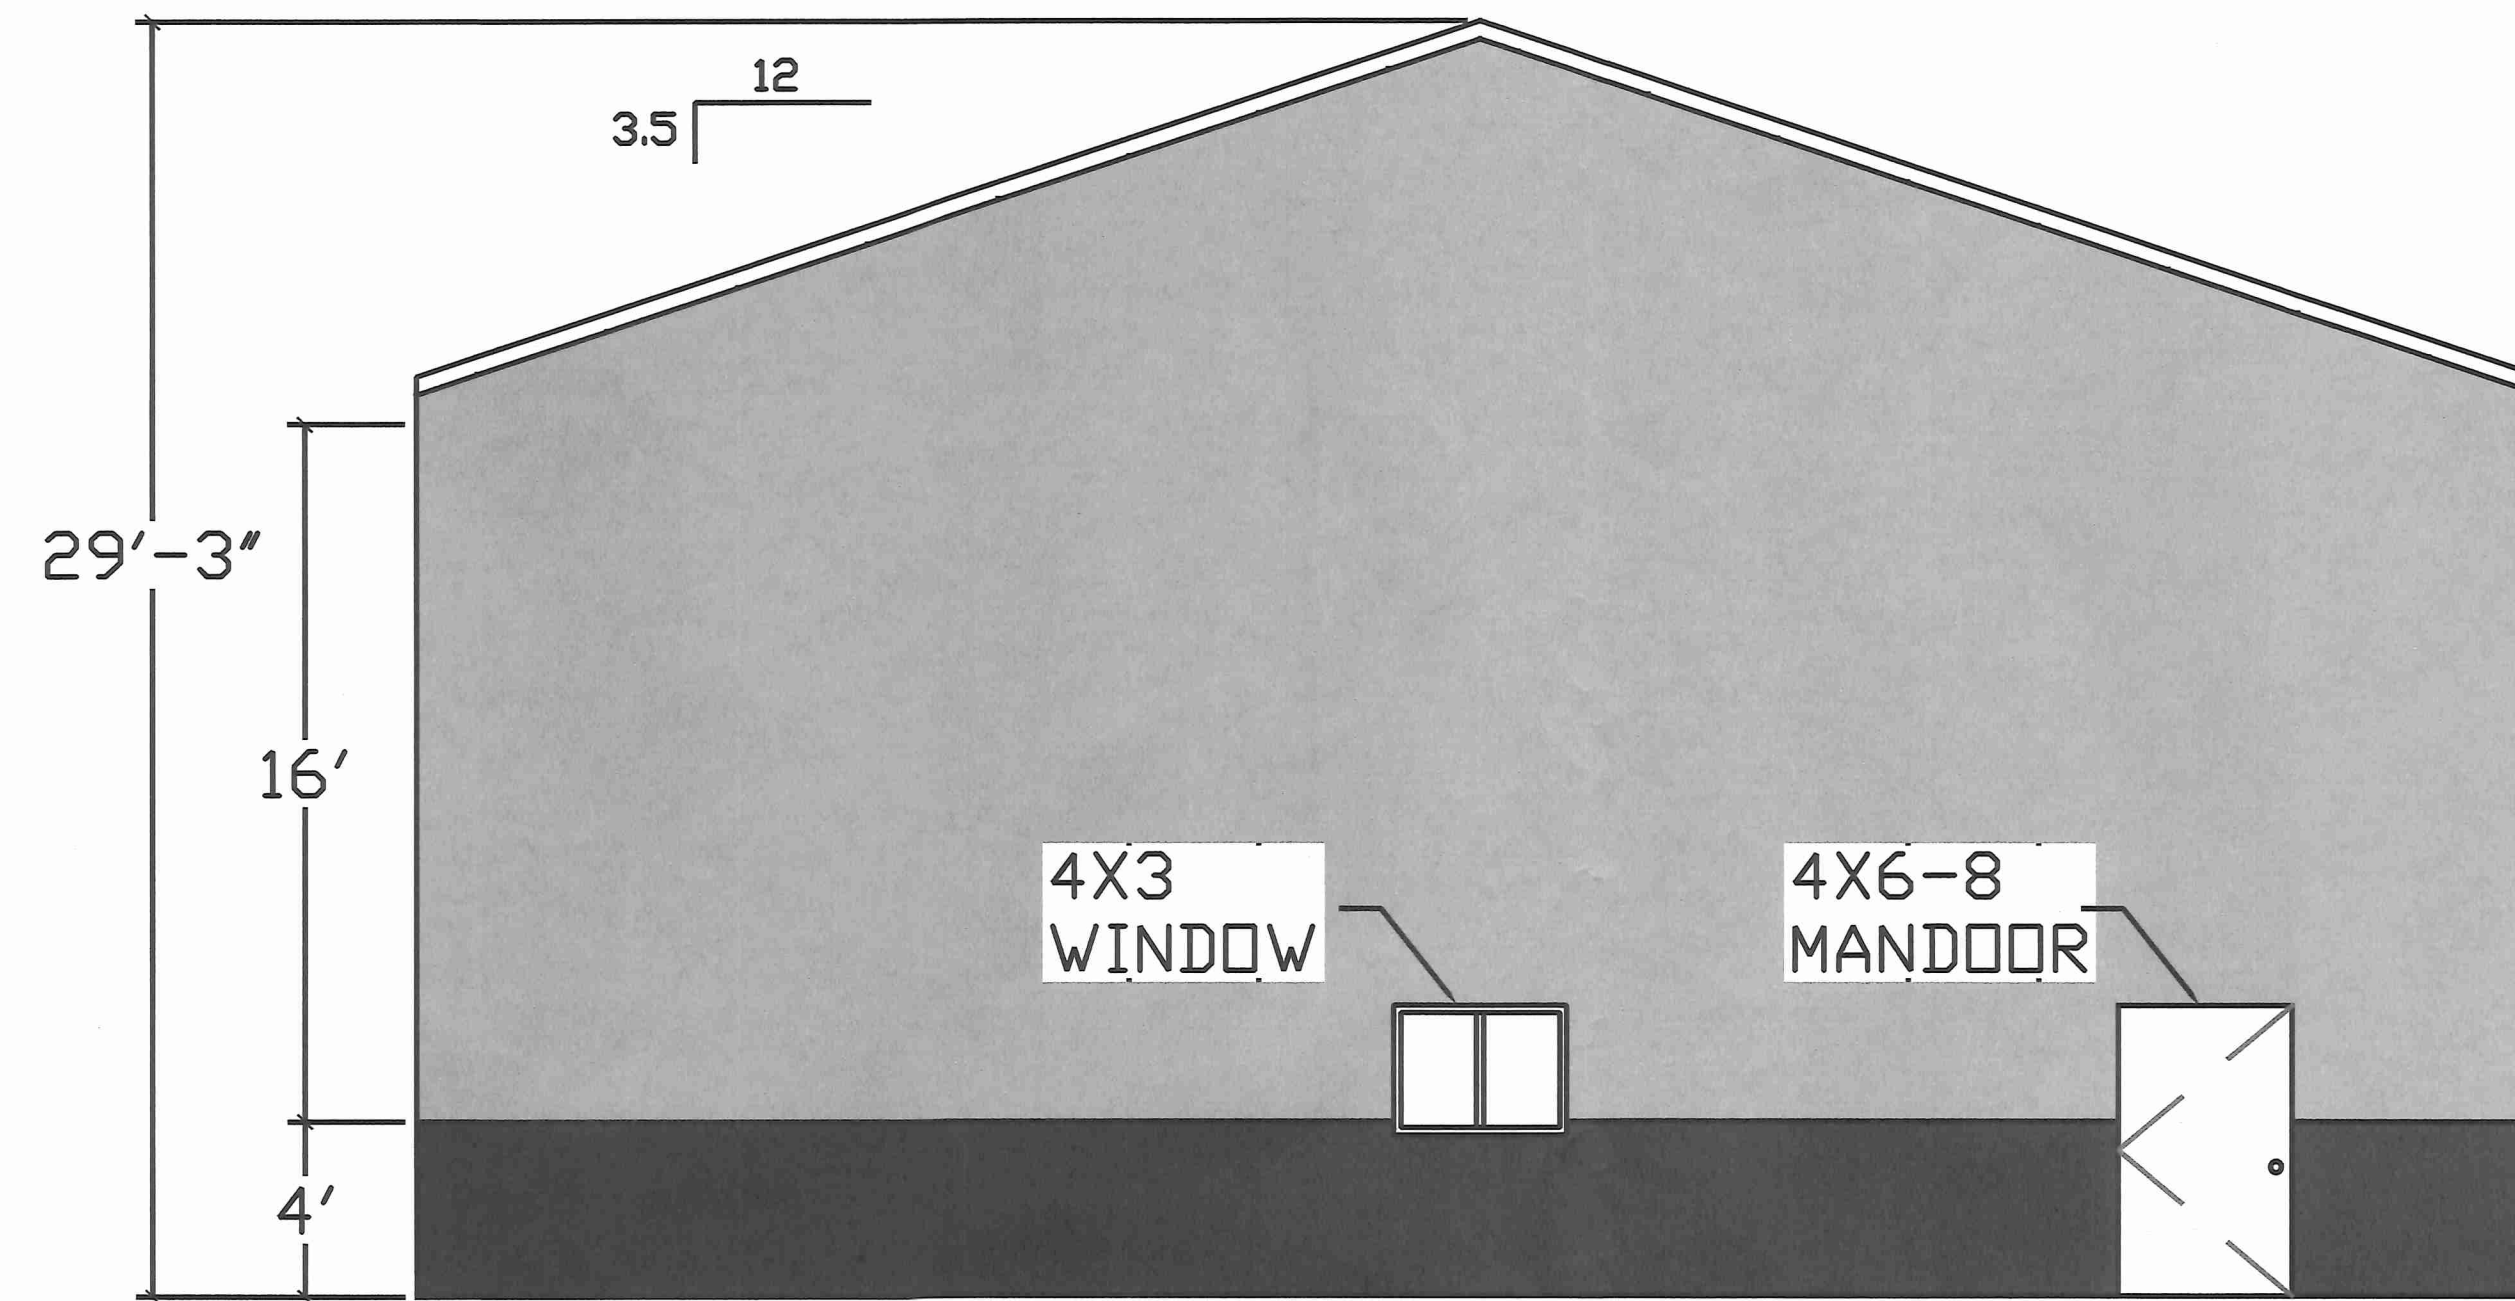

LEFT ELEVATION (EAST)

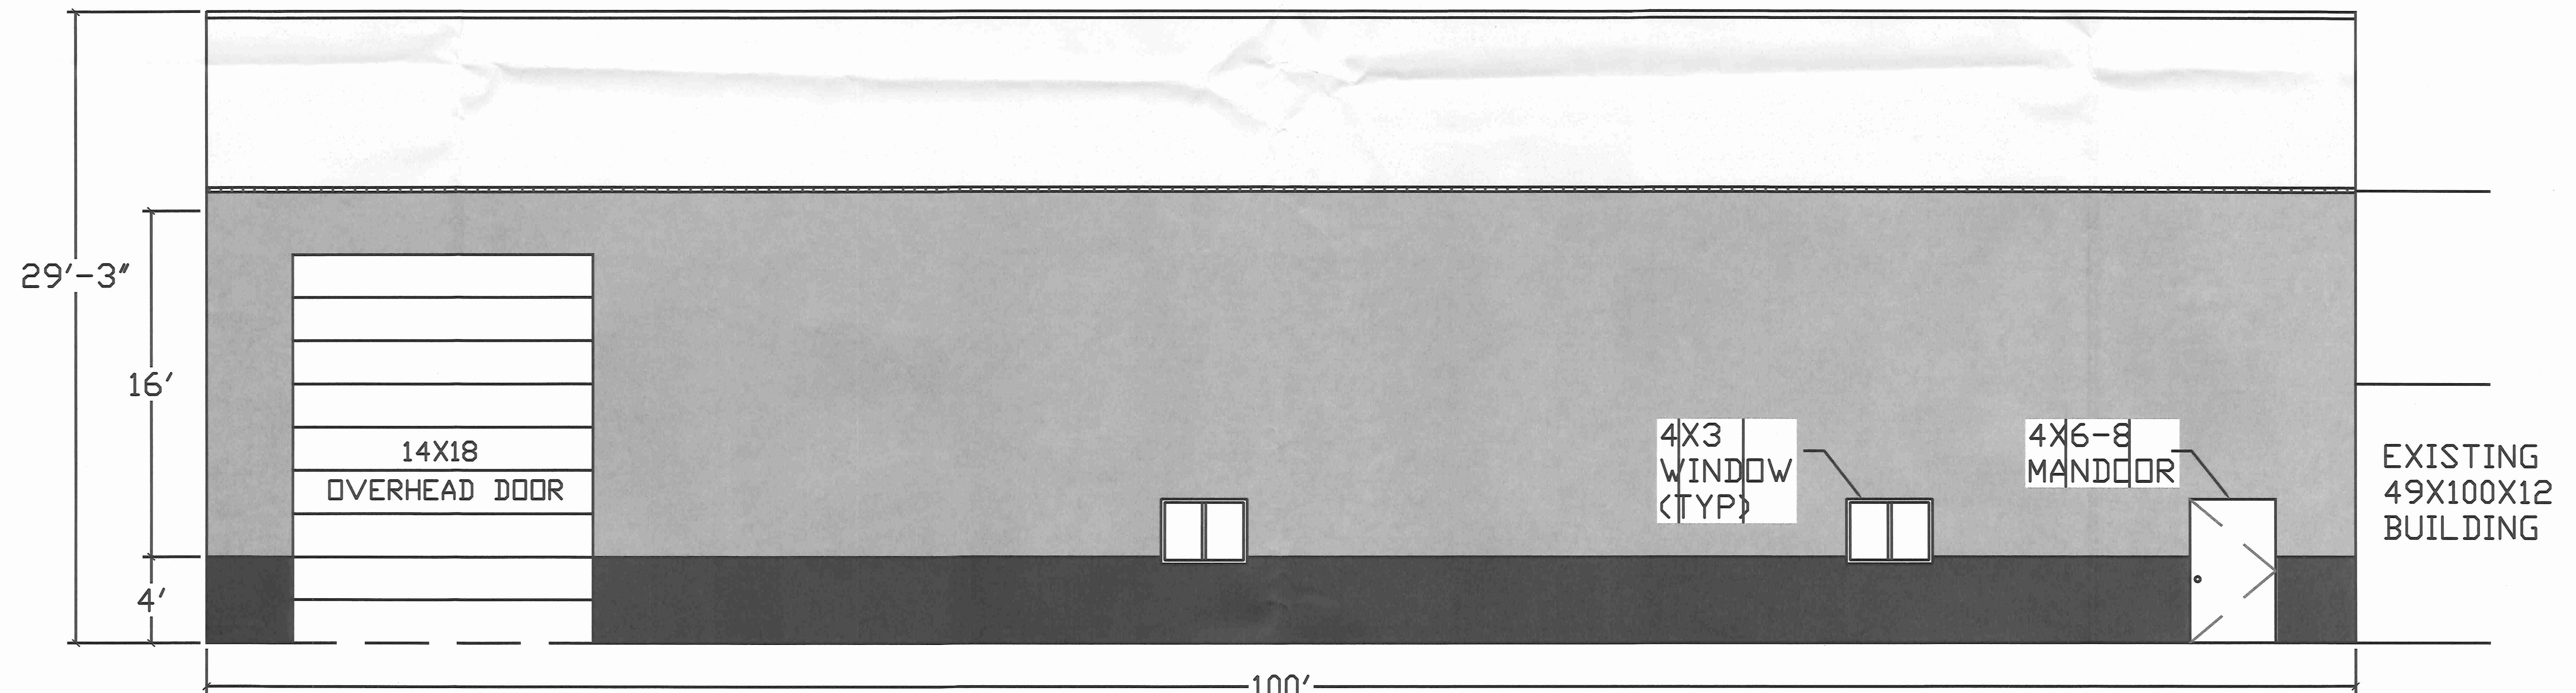

FRONT ELEVATION (NORTH)
MATCH COLORS OF EXISTING BUILDING

GREINER BUILDINGS INC.
120 EAST MAIN ST. WASHINGTON, IA

JOB NAME: THE DUPPS CO

SHEET: 1 OF 1

DRAWN BY: NOLAN GERBER

DATE: 6-20-19