




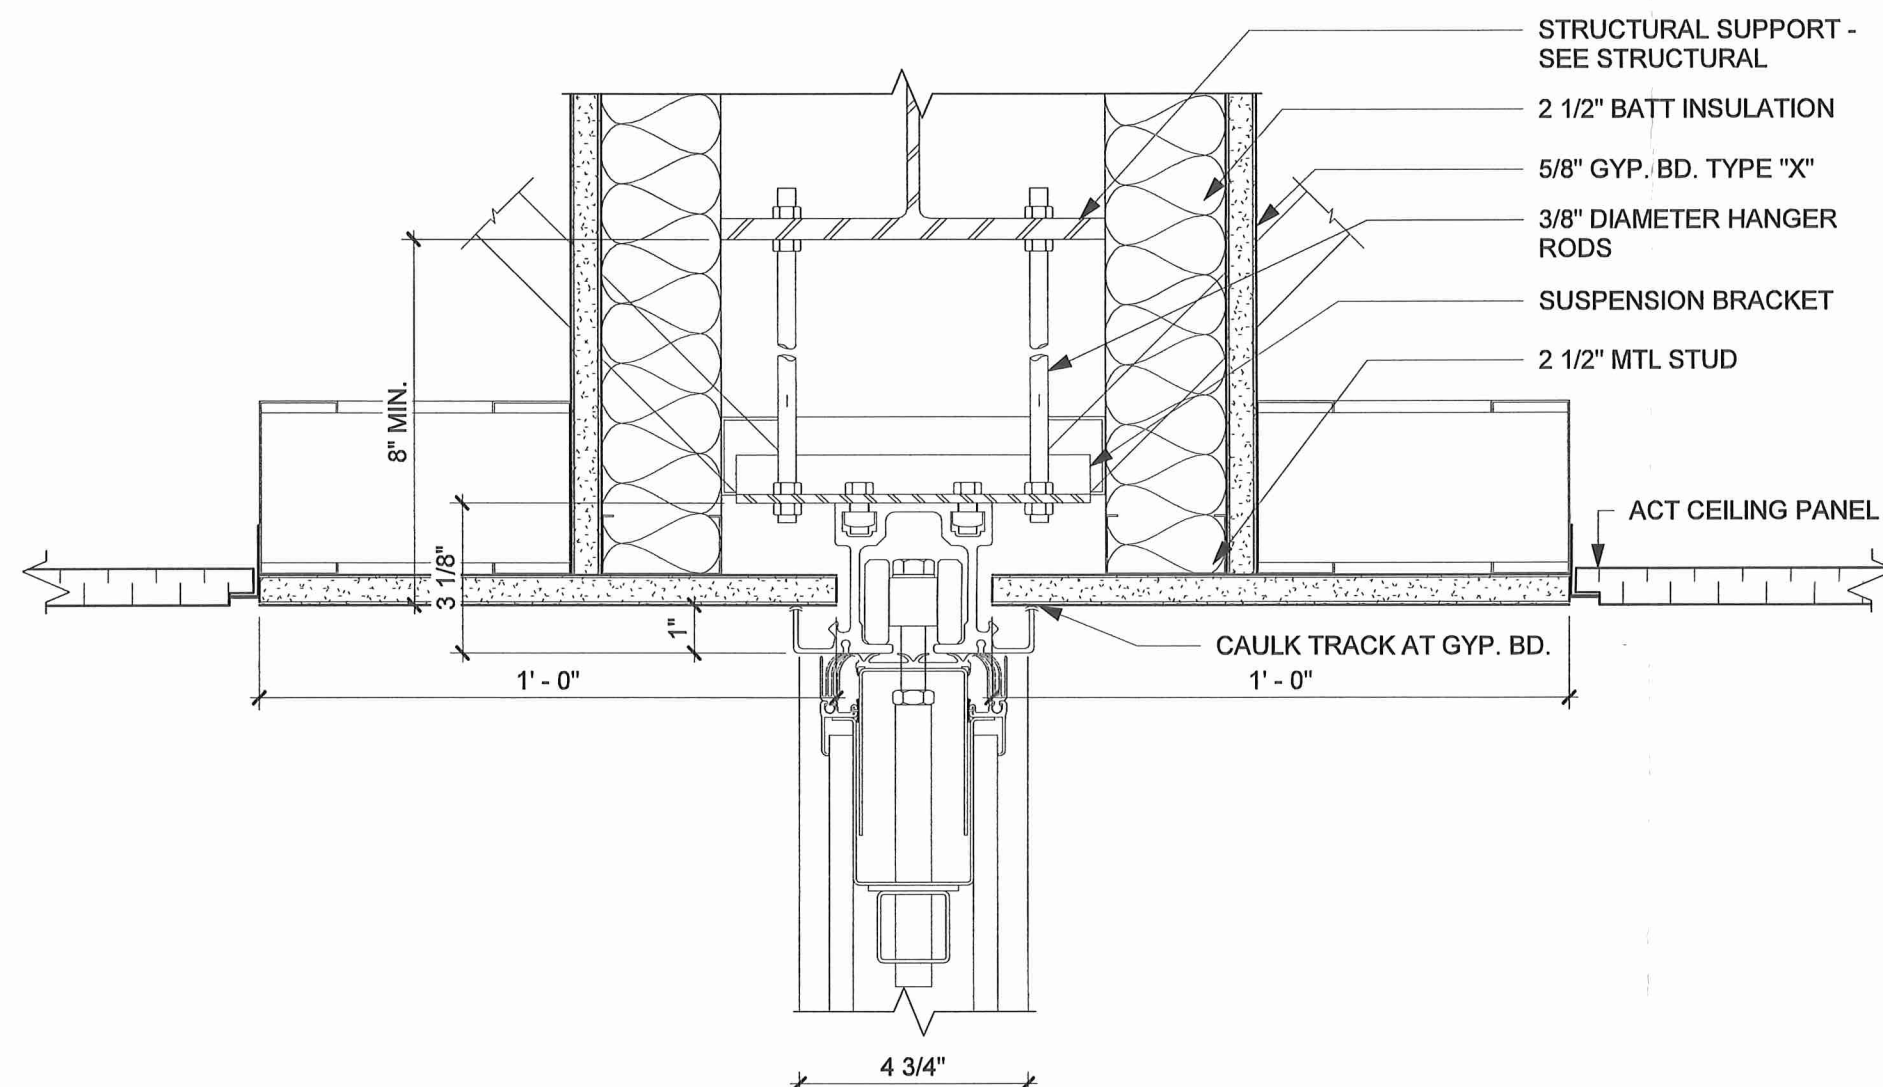


1 PARTITION @ HEAD
SCALE: 3" = 1'-0"

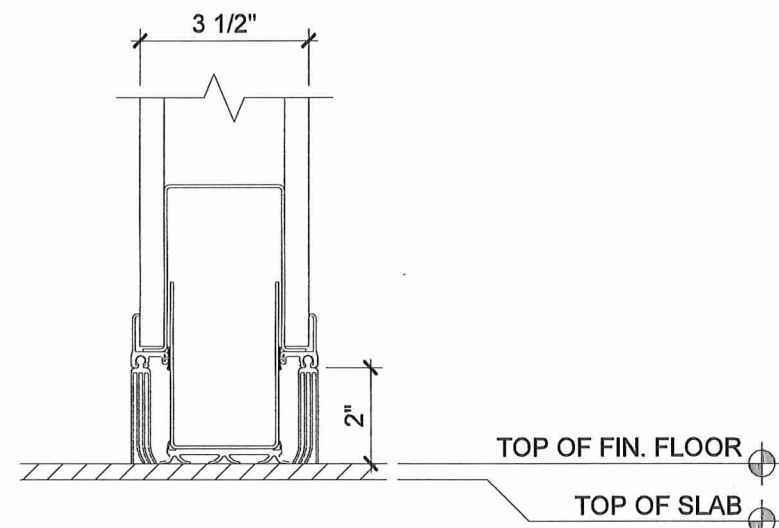


2 PARTITION @ BASE
SCALE: 3" = 1'-0"

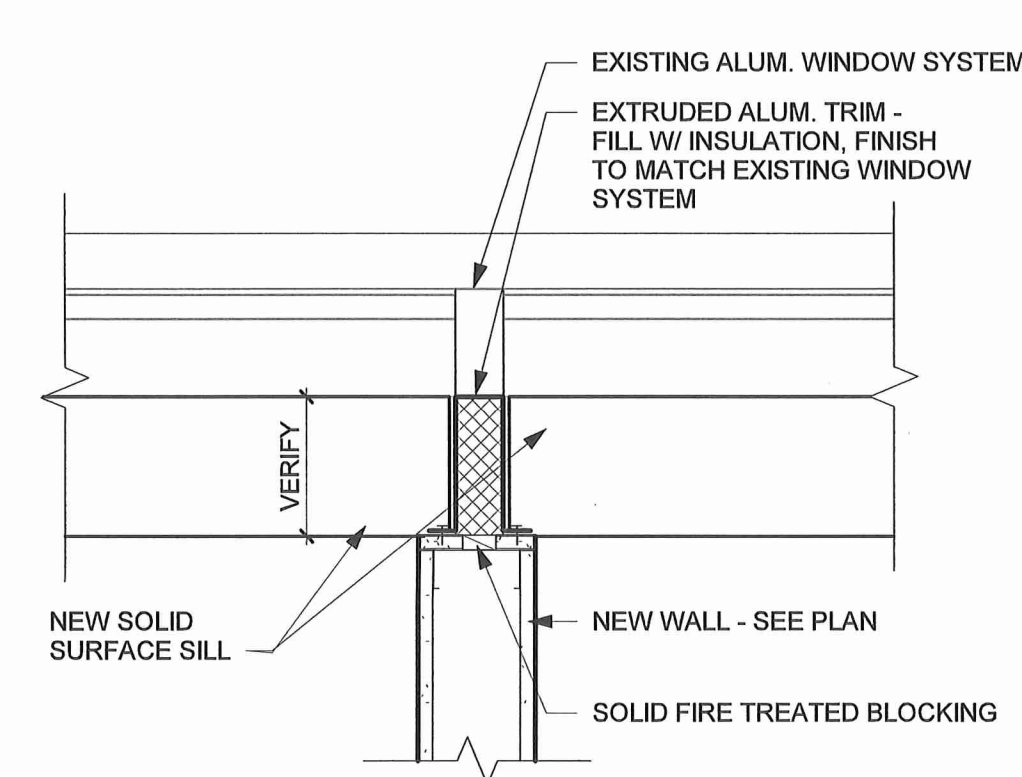


3 WALL CLOSURE AT WINDOW
SCALE: 1 1/2" = 1'-0"

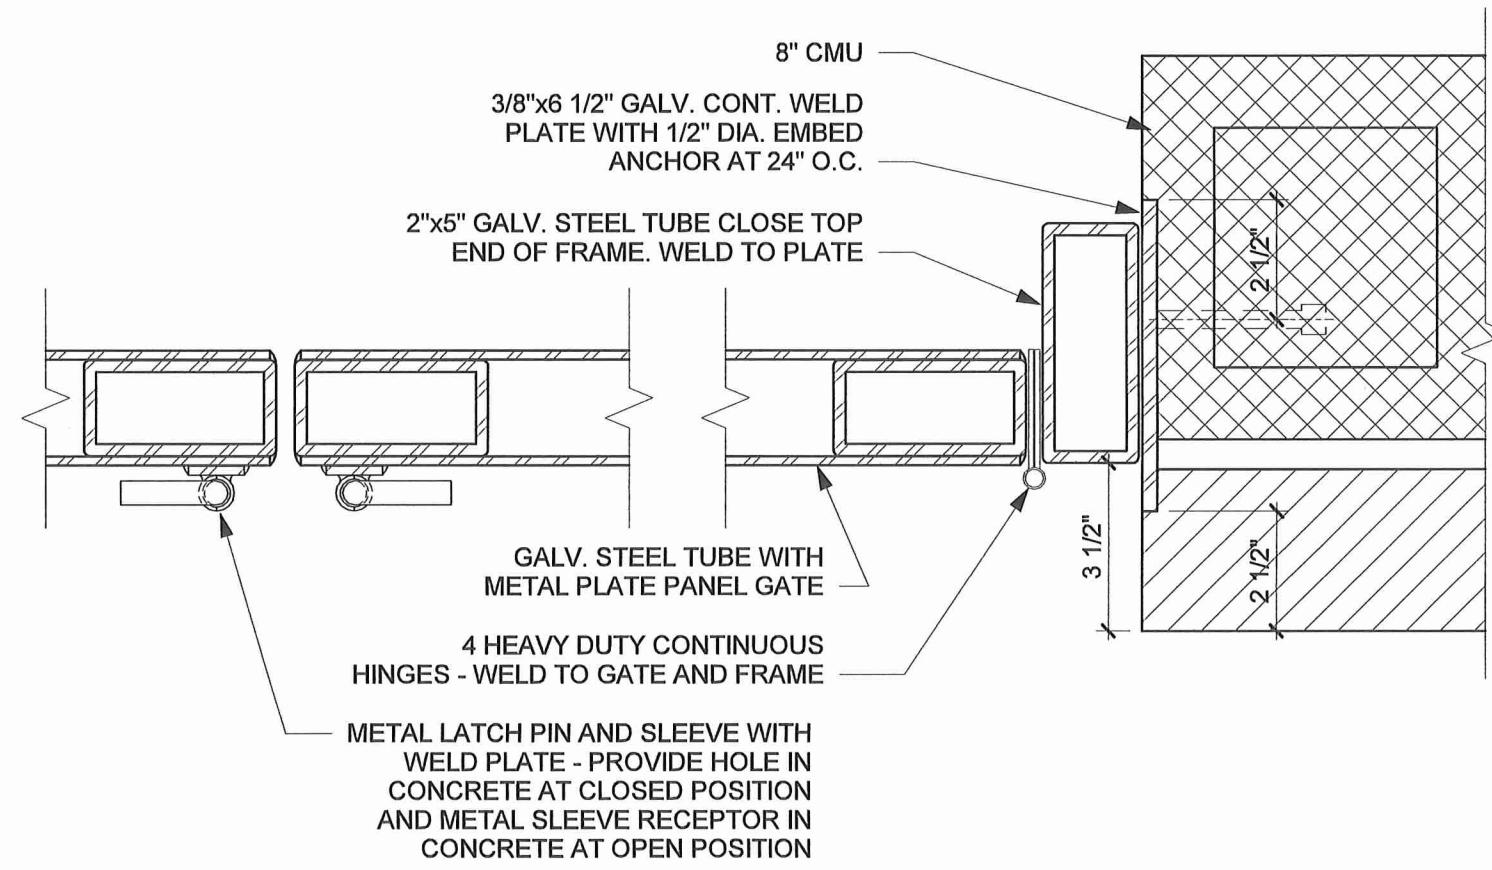


4 TRASH ENCLOSURE DOOR DETAIL
SCALE: 3" = 1'-0"

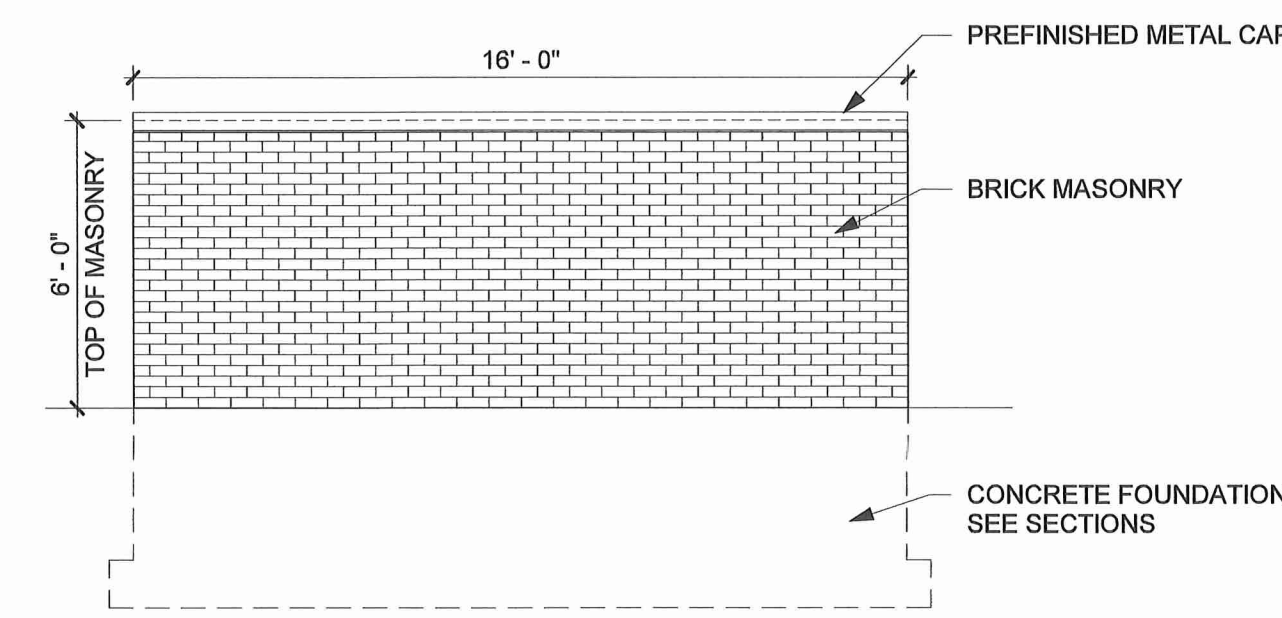


5 EAST TRASH ENCLOSURE ELEVATION
SCALE: 1/4" = 1'-0"

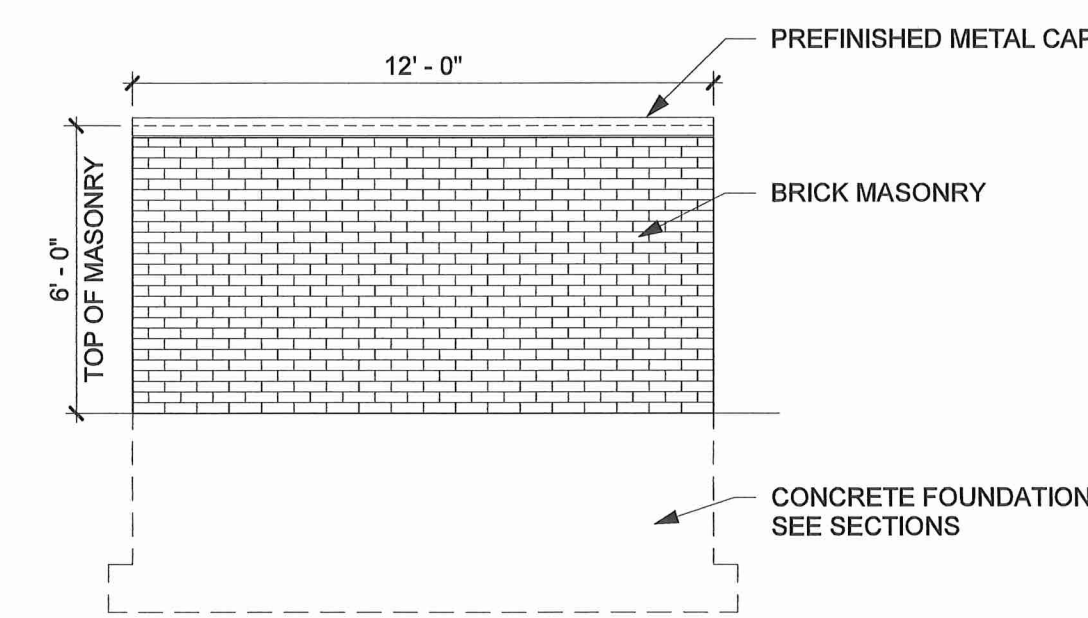


6 SOUTH TRASH ENCLOSURE ELEVATION
SCALE: 1/4" = 1'-0"

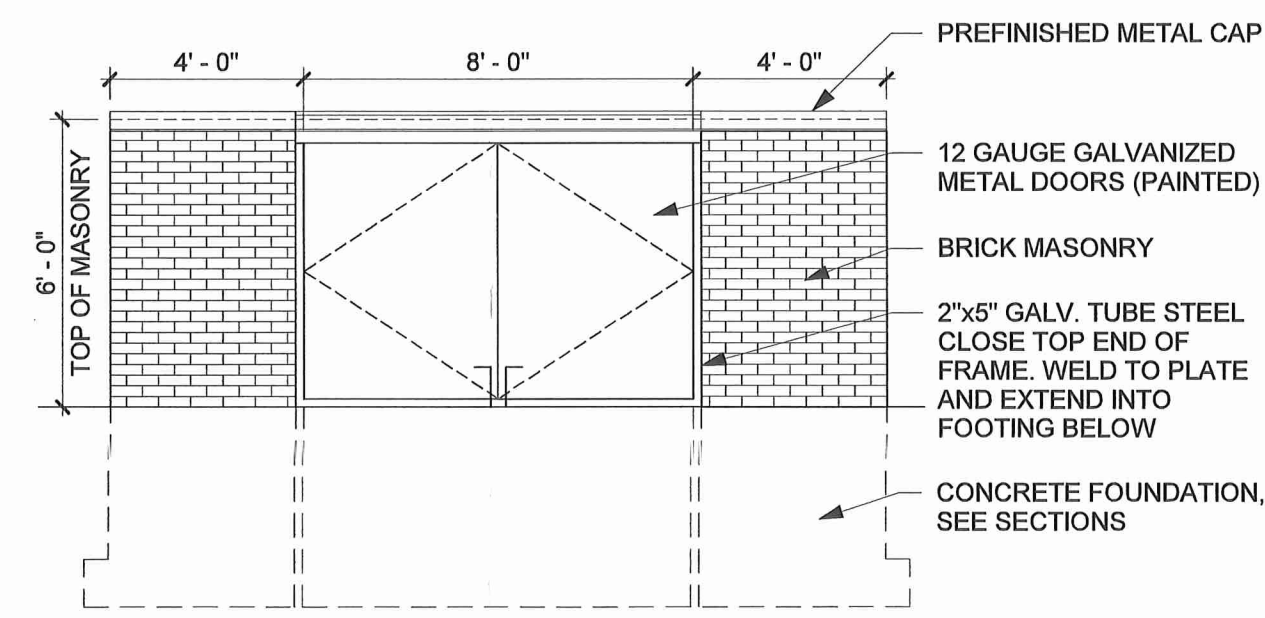

7 WEST TRASH ENCLOSURE ELEVATION
SCALE: 1/4" = 1'-0"

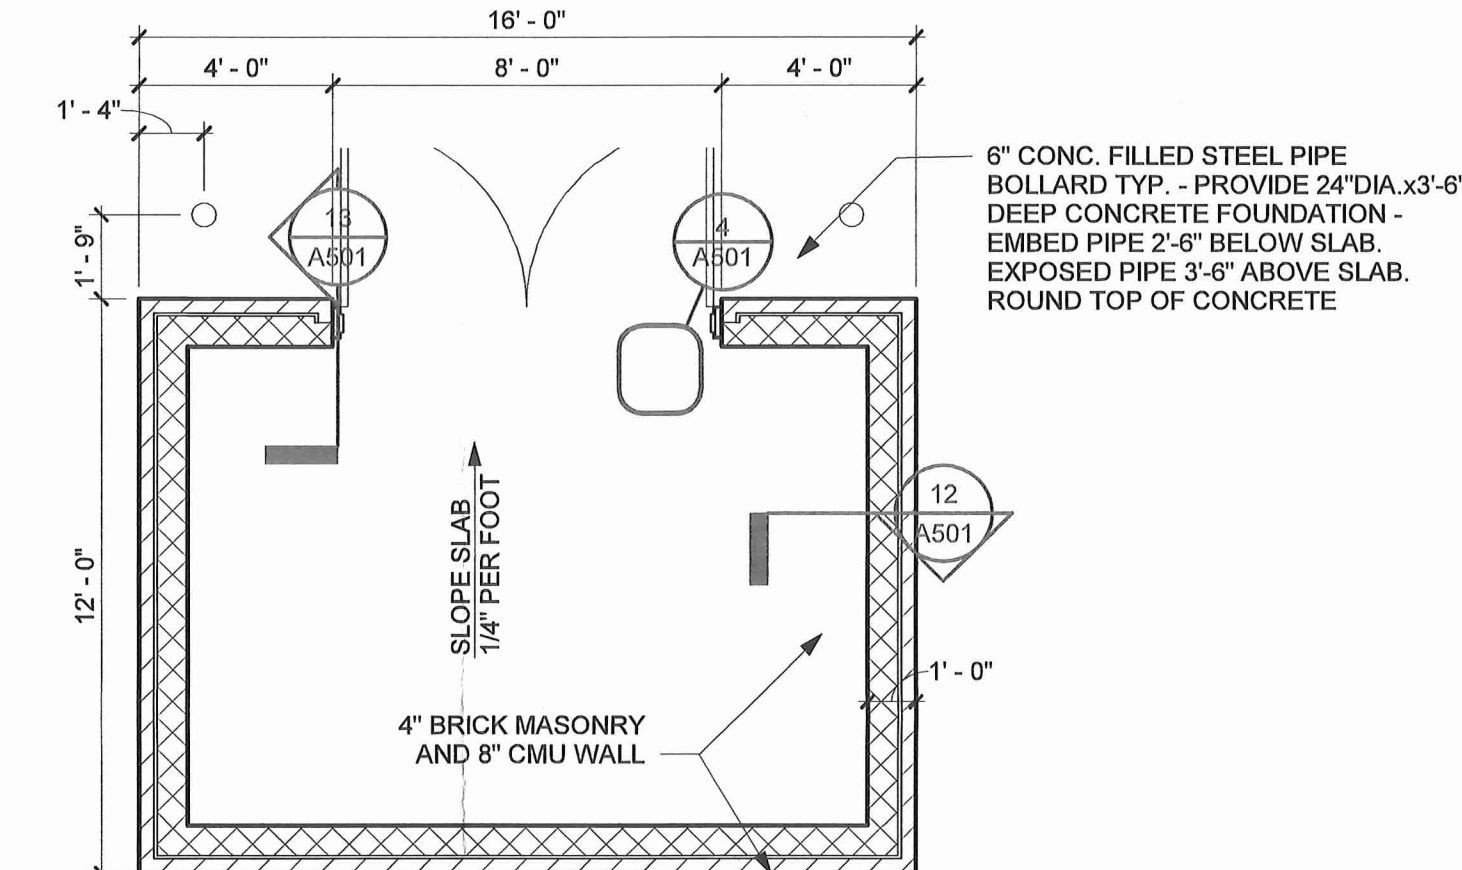


8 TRASH ENCLOSURE PLAN
SCALE: 1/4" = 1'-0"

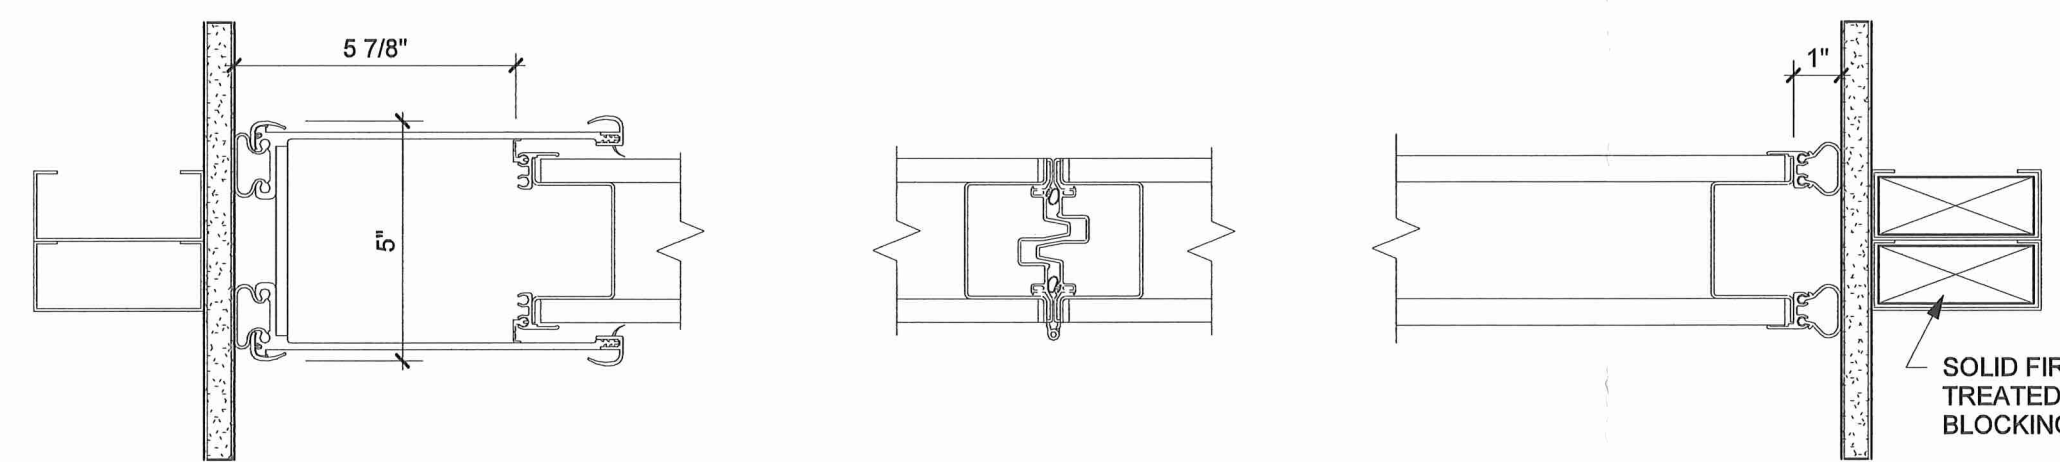


9 LEVER CLOSURE
SCALE: 3" = 1'-0"

10 PANEL JOINT
SCALE: 3" = 1'-0"


11 BULB SEAL
SCALE: 3" = 1'-0"

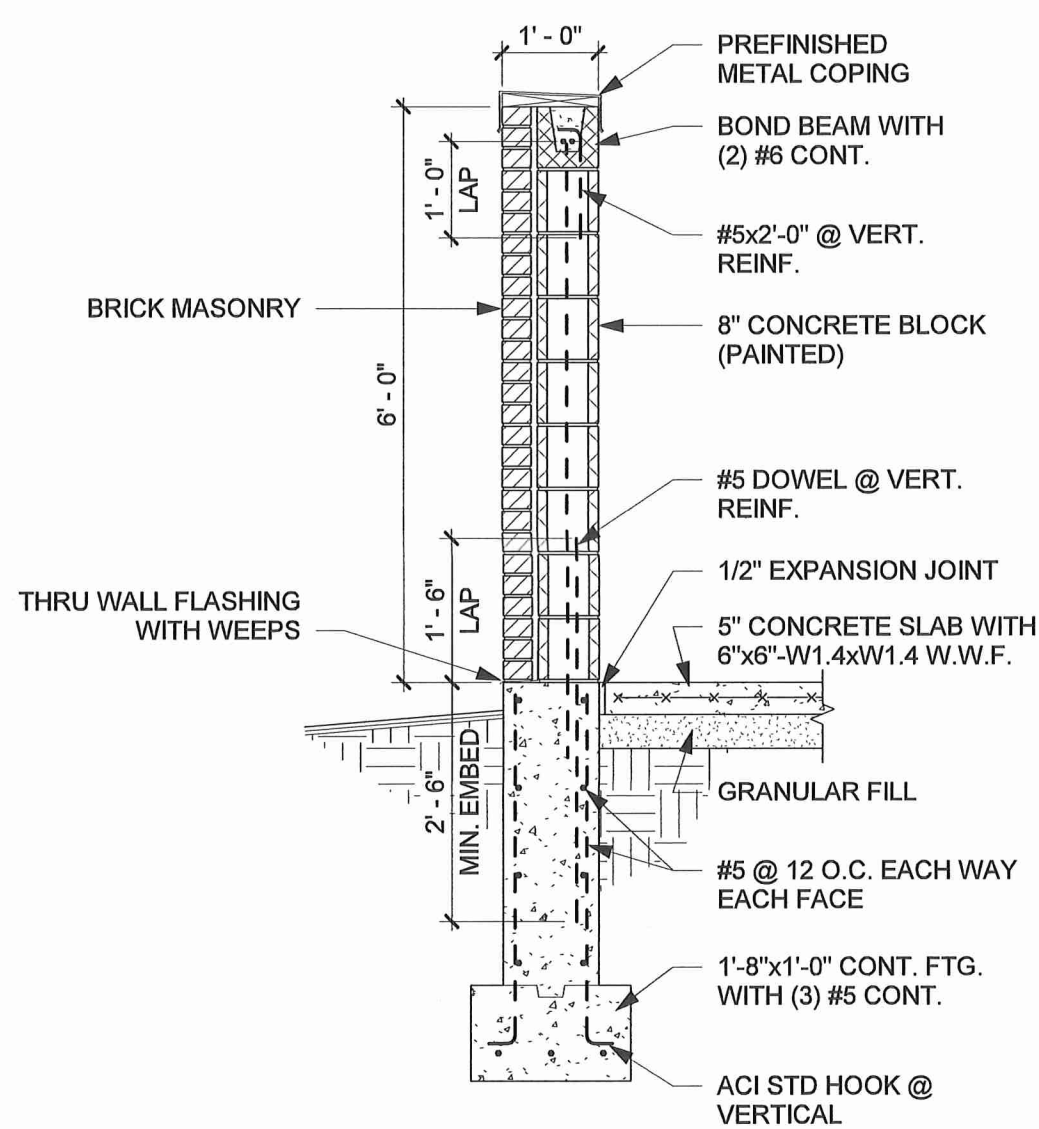


12 TRASH ENCLOSURE WALL SECTION
SCALE: 1/2" = 1'-0"

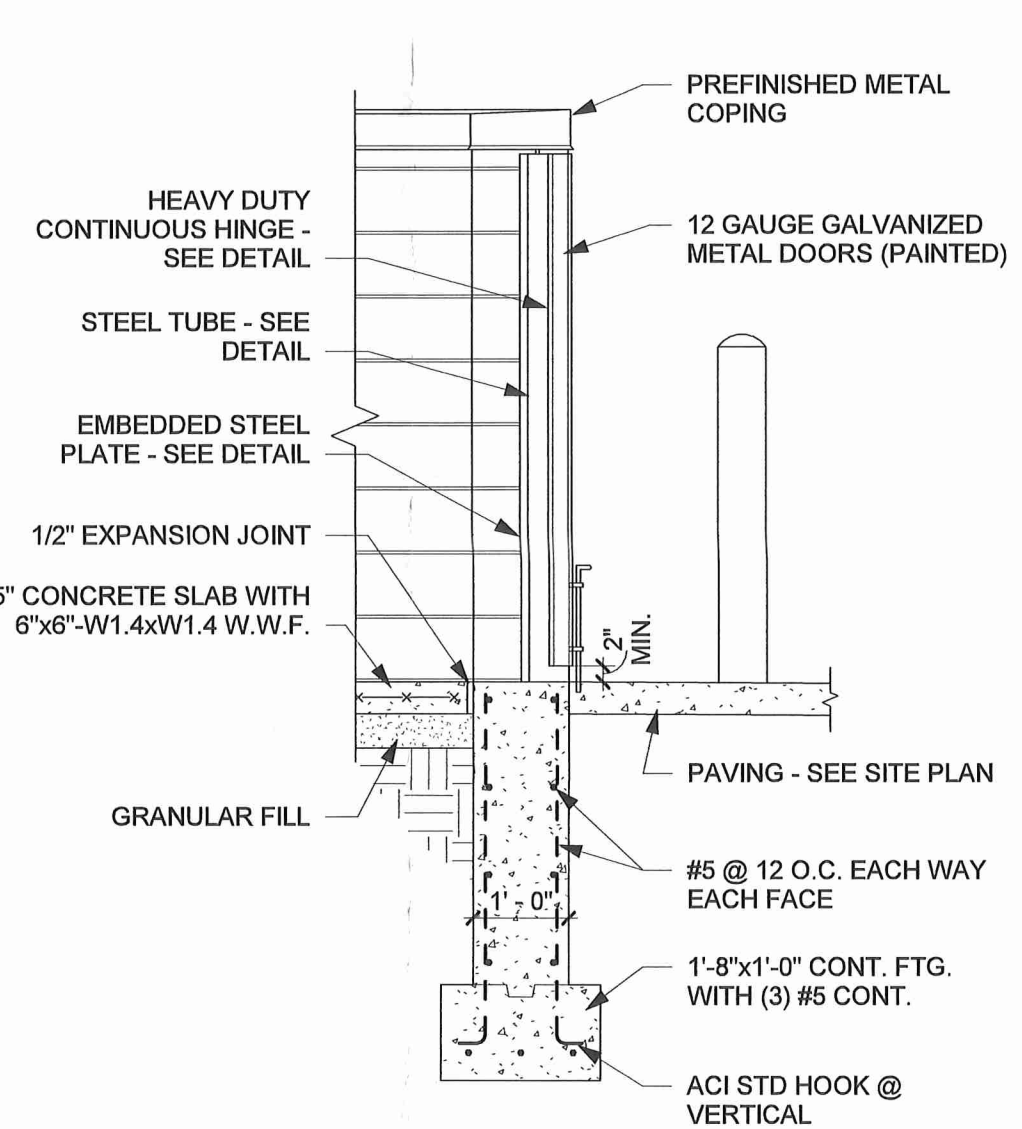


13 TRASH ENCLOSURE DOOR SECTION
SCALE: 1/2" = 1'-0"

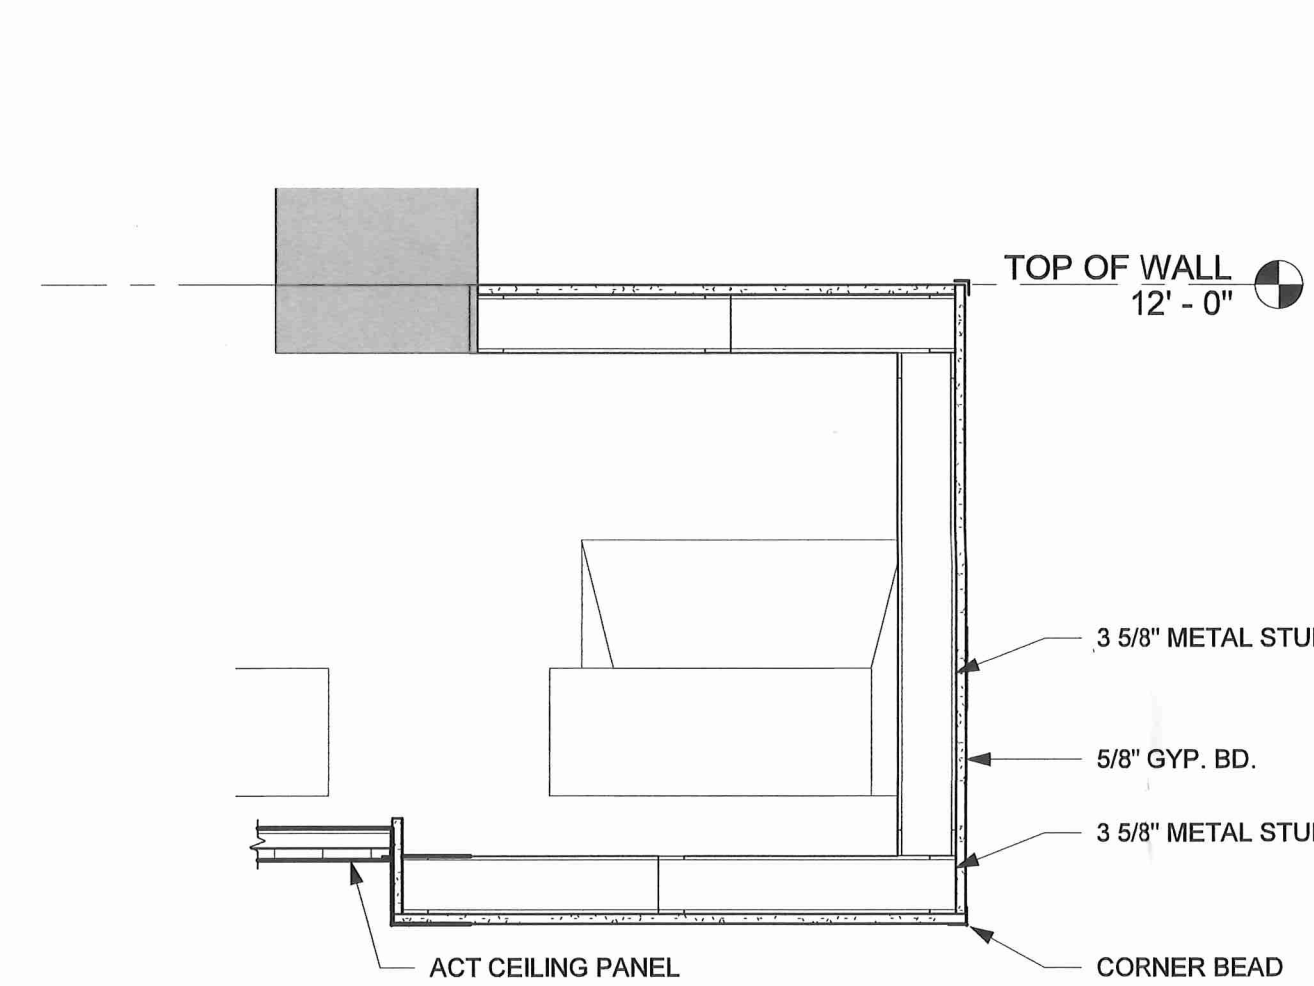


14 ACT/BULKHEAD @ EXISTING SOFFIT
SCALE: 1" = 1'-0"

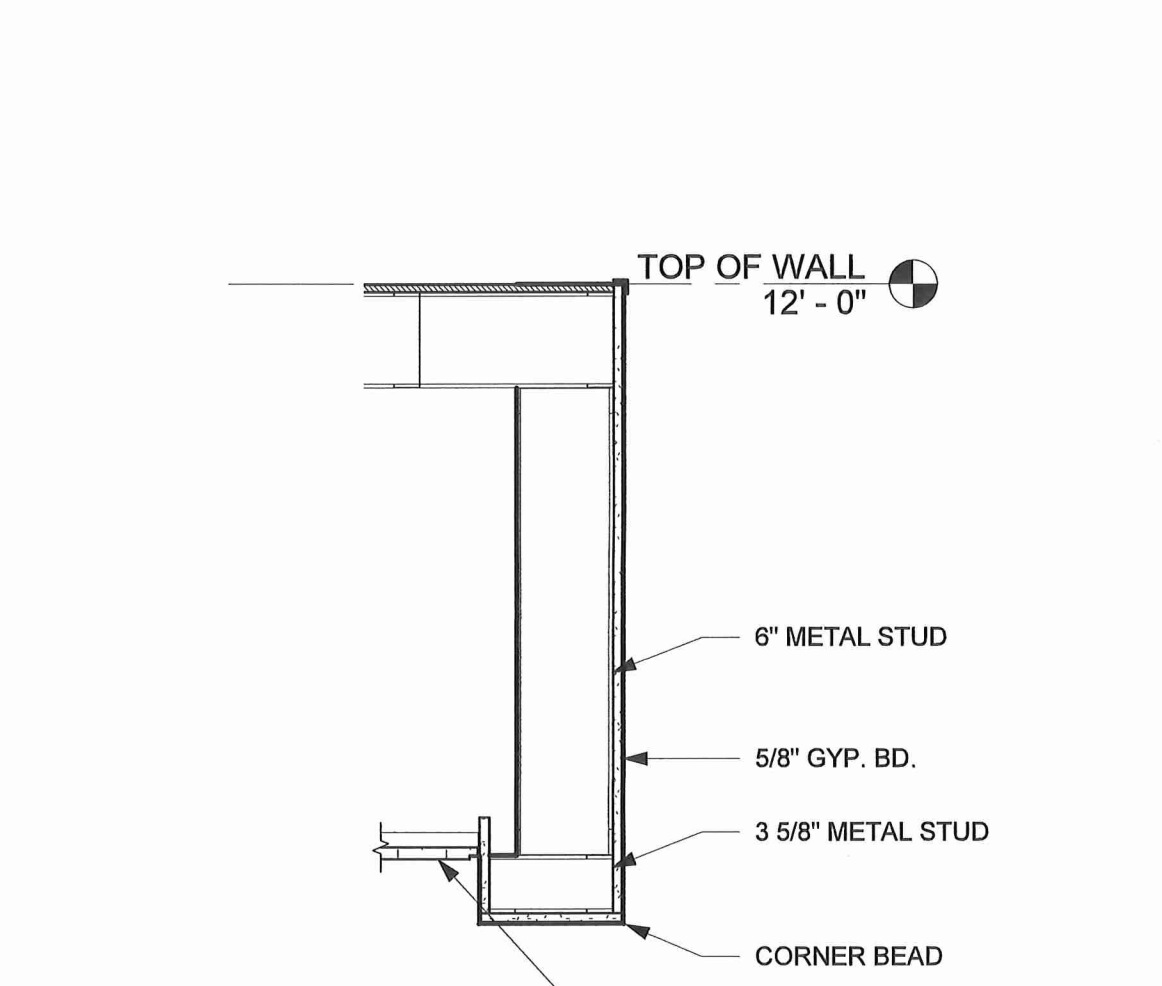


15 ACT/BULKHEAD @ EXPOSED STRUCTURE
SCALE: 1" = 1'-0"

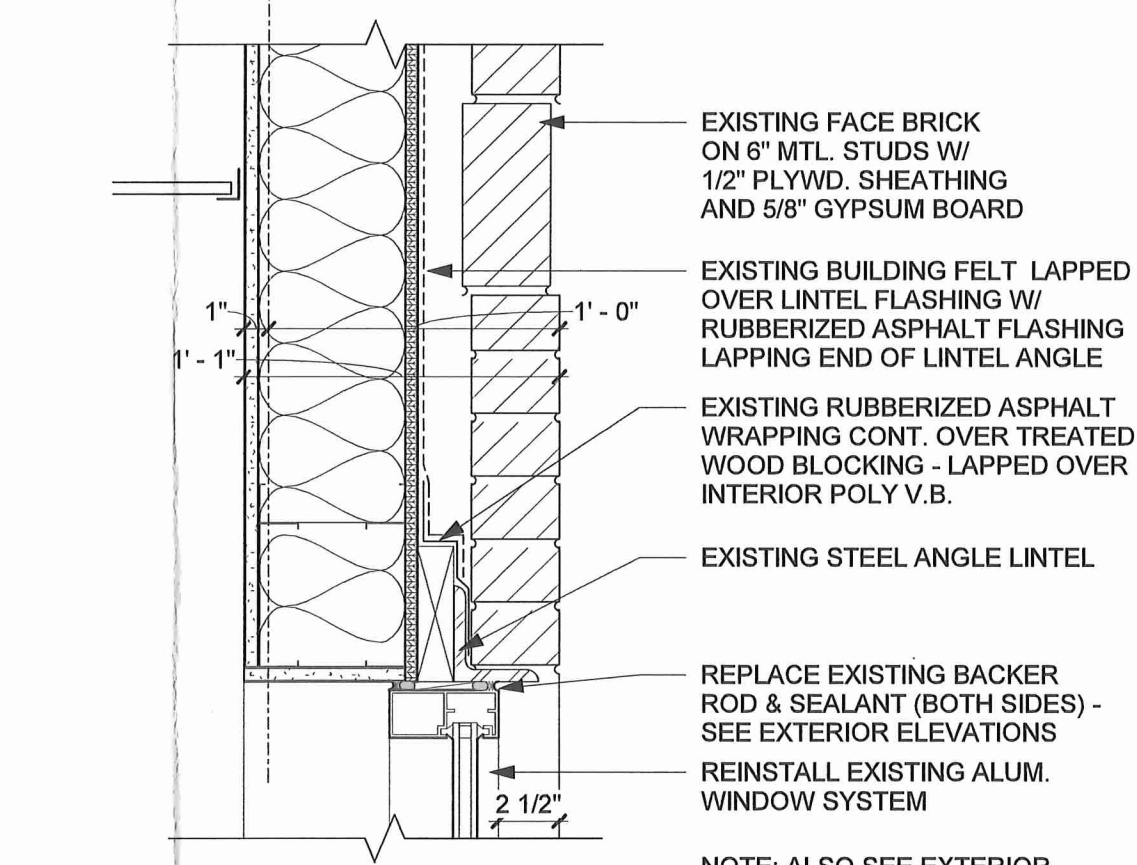


16 EXISTING HEAD DETAIL SIM. @ NEW WINDOW OPENING
SCALE: 1 1/2" = 1'-0"

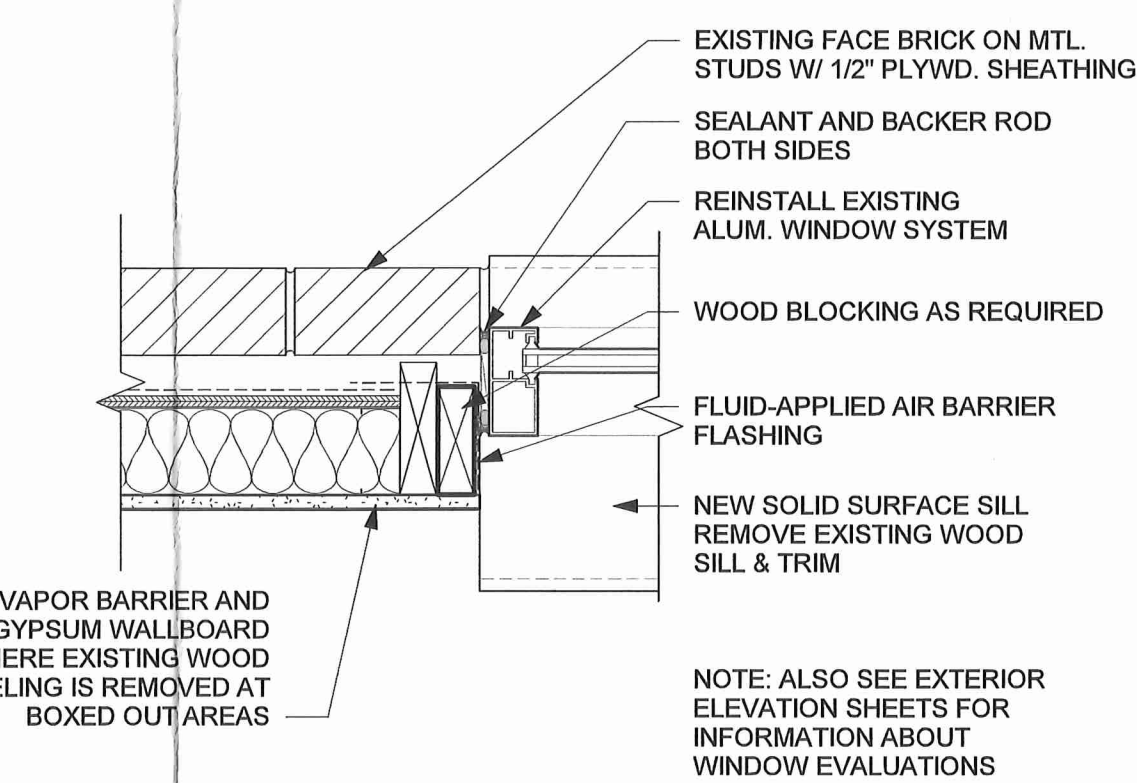


17 EXISTING JAMB DETAIL SIM. @ NEW WINDOW OPENING
SCALE: 1 1/2" = 1'-0"

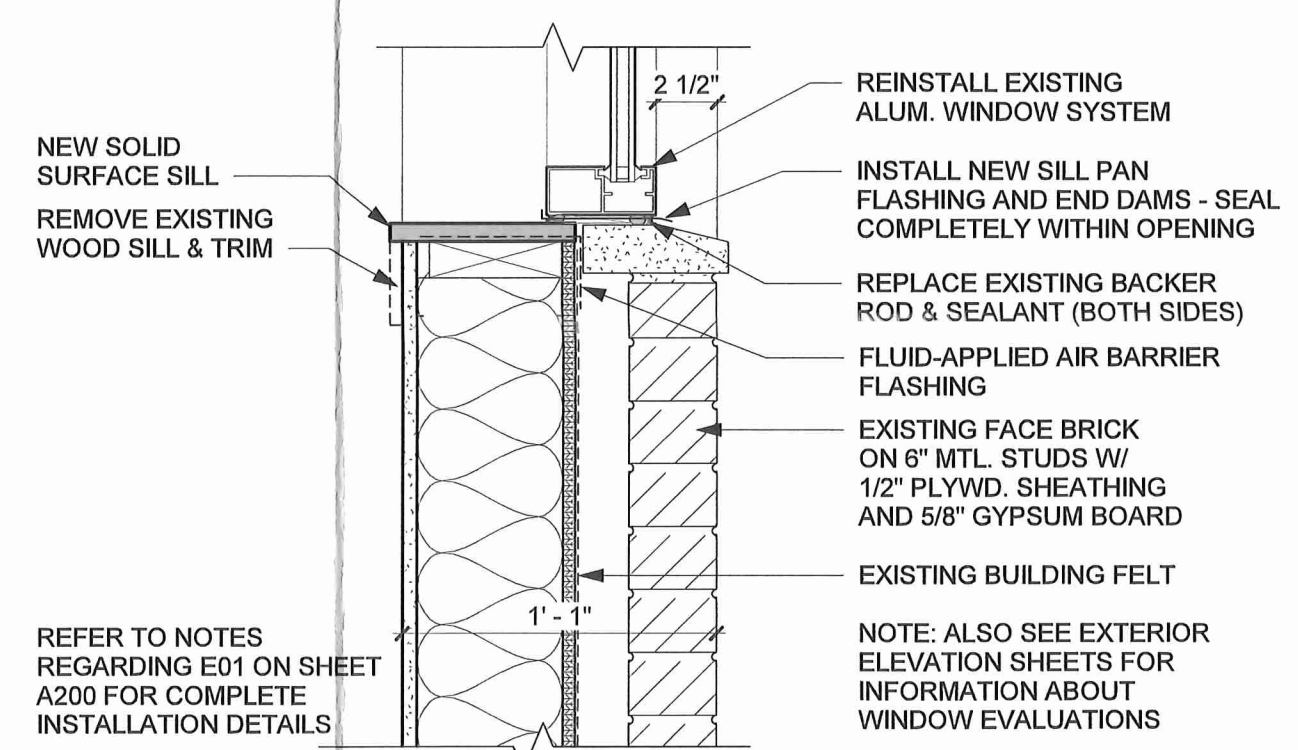


21 EXISTING SILL DETAIL SIM. @ NEW WINDOW OPENING
SCALE: 1 1/2" = 1'-0"

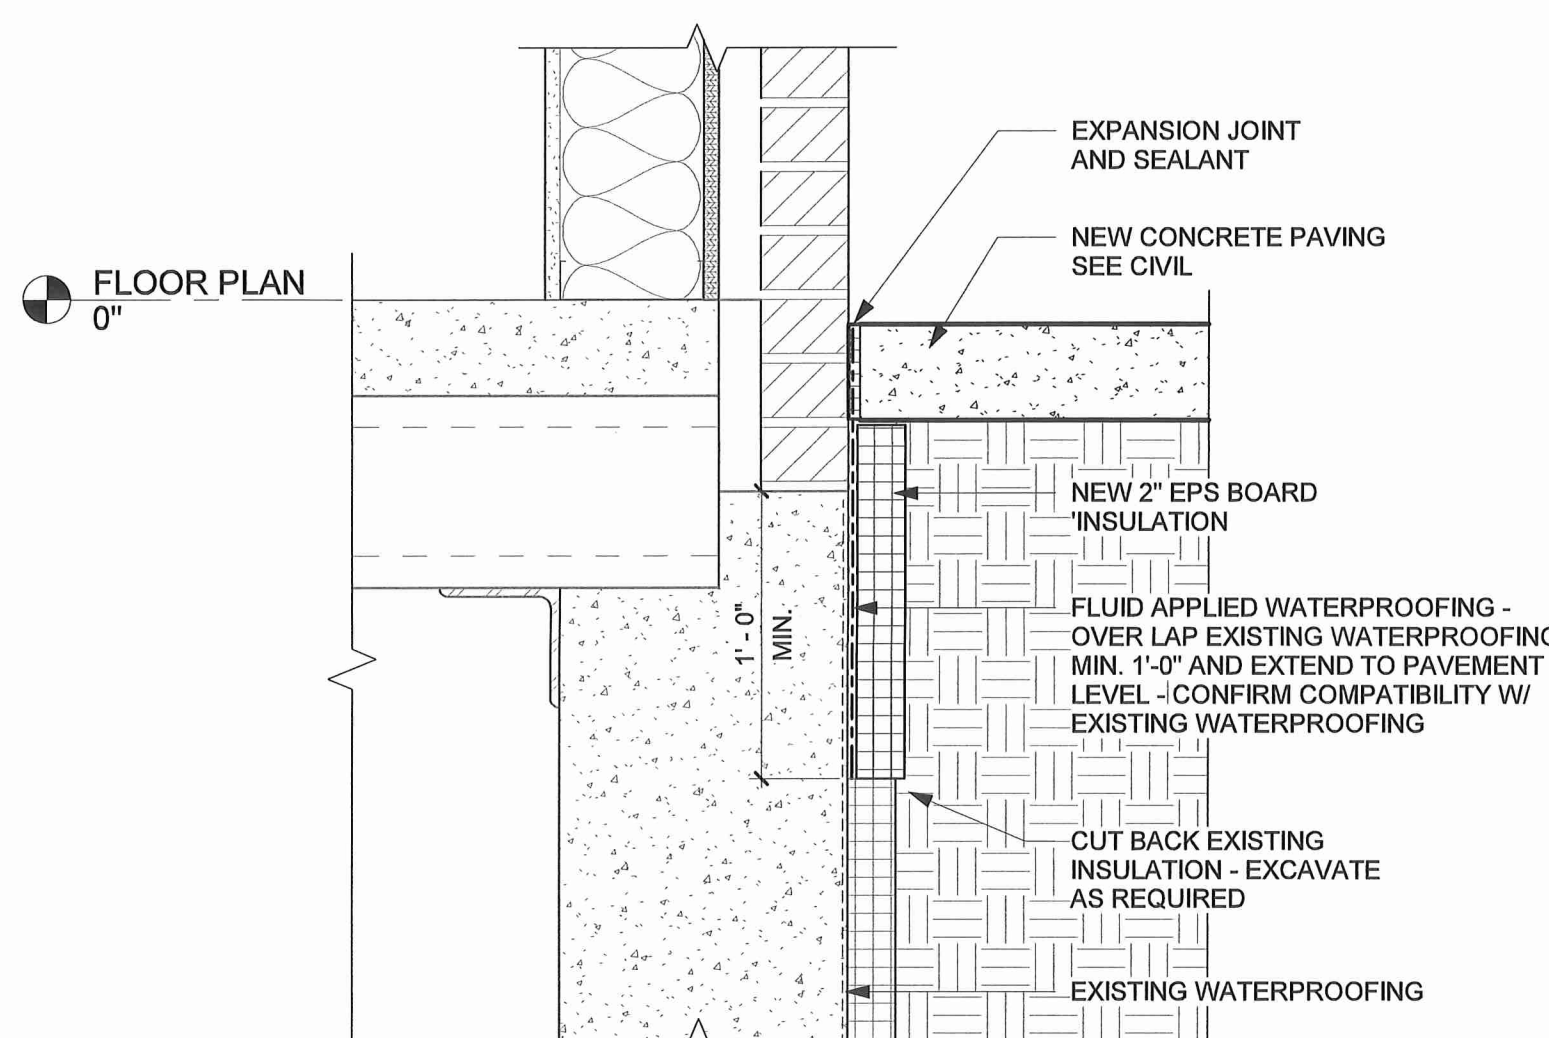

18 EXISTING WALL BASE
SCALE: 1 1/2" = 1'-0"

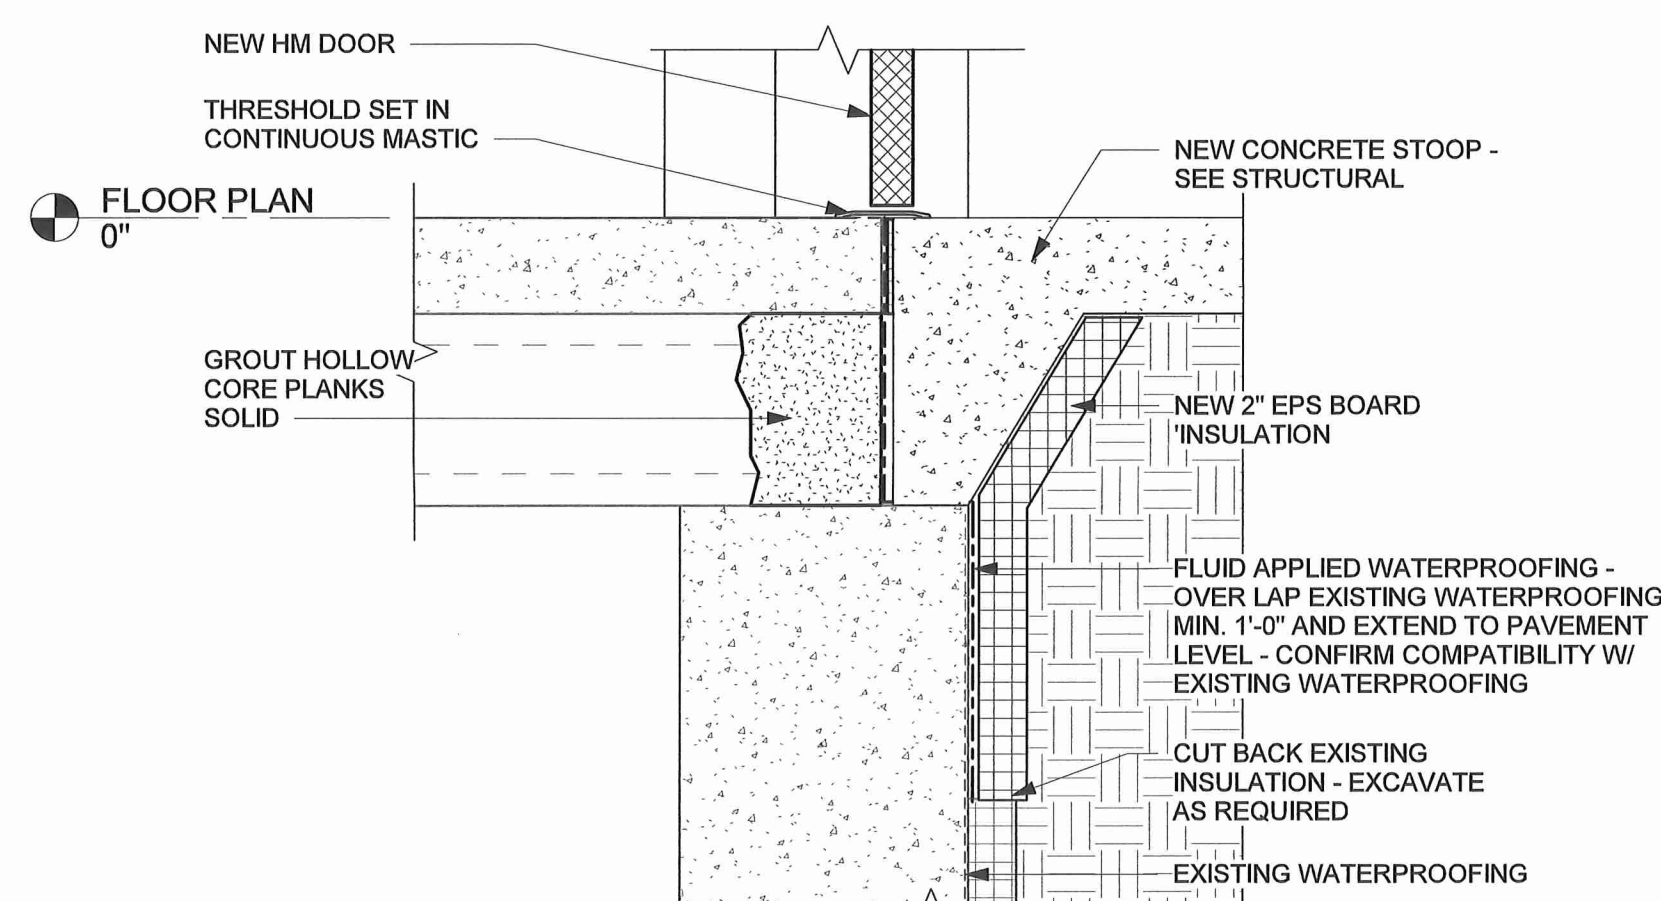

19 EXISTING WALL BASE @ NEW DOOR OPENING
SCALE: 1 1/2" = 1'-0"

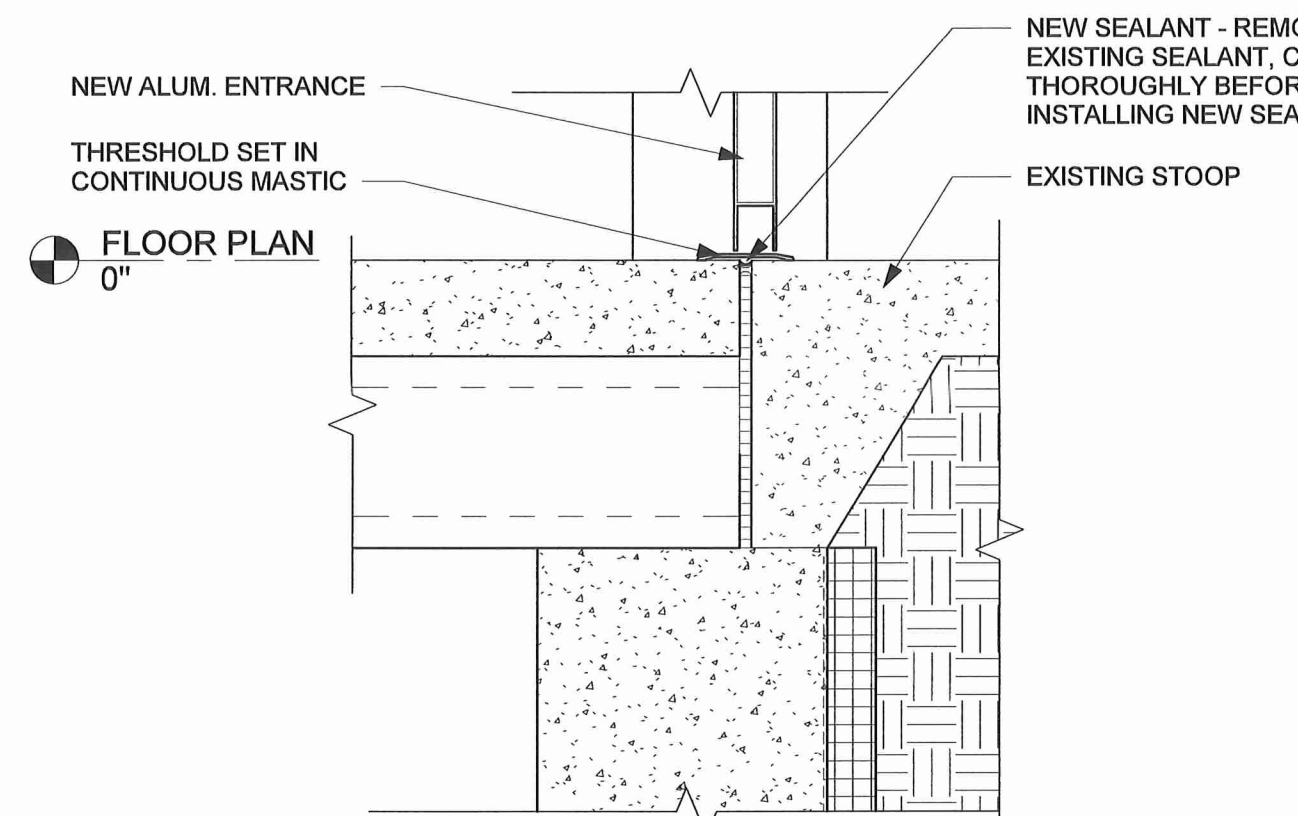

20 EXISTING WALL BASE @ VESTIBULE
SCALE: 1 1/2" = 1'-0"