



4 East Elevation

SCALE: 1/16" = 1'-0"

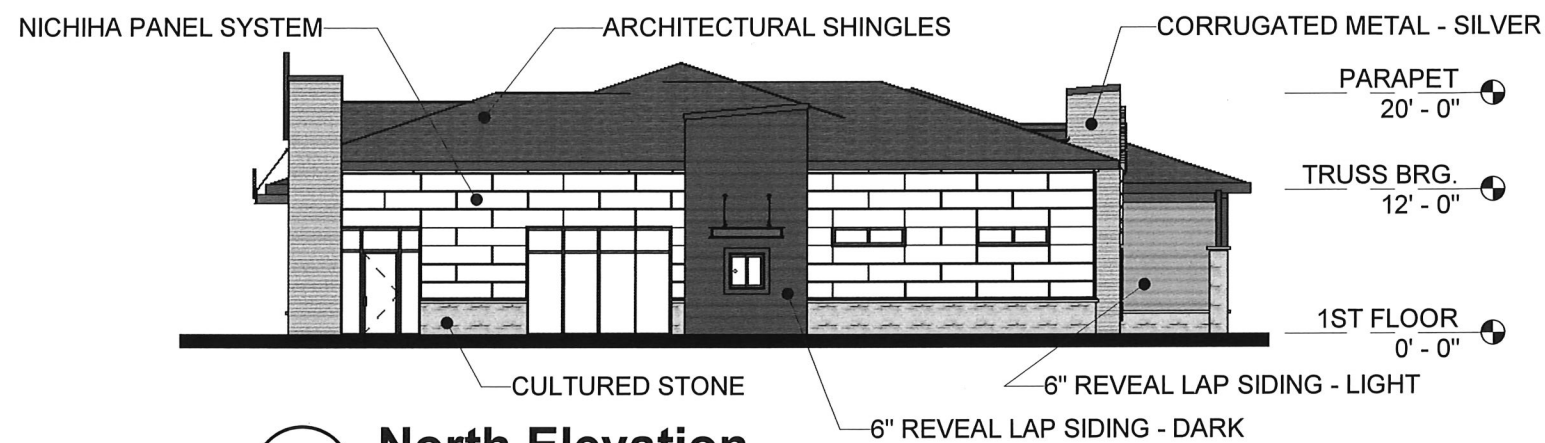


2 North Elevation

SCALE: 1/16" = 1'-0"

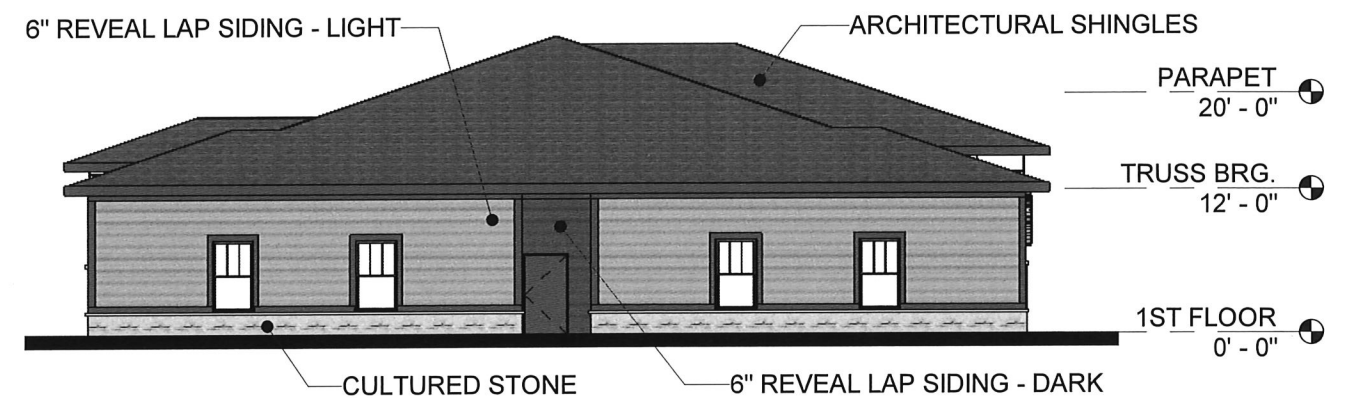

3 South Elevation

SCALE: 1/16" = 1'-0"

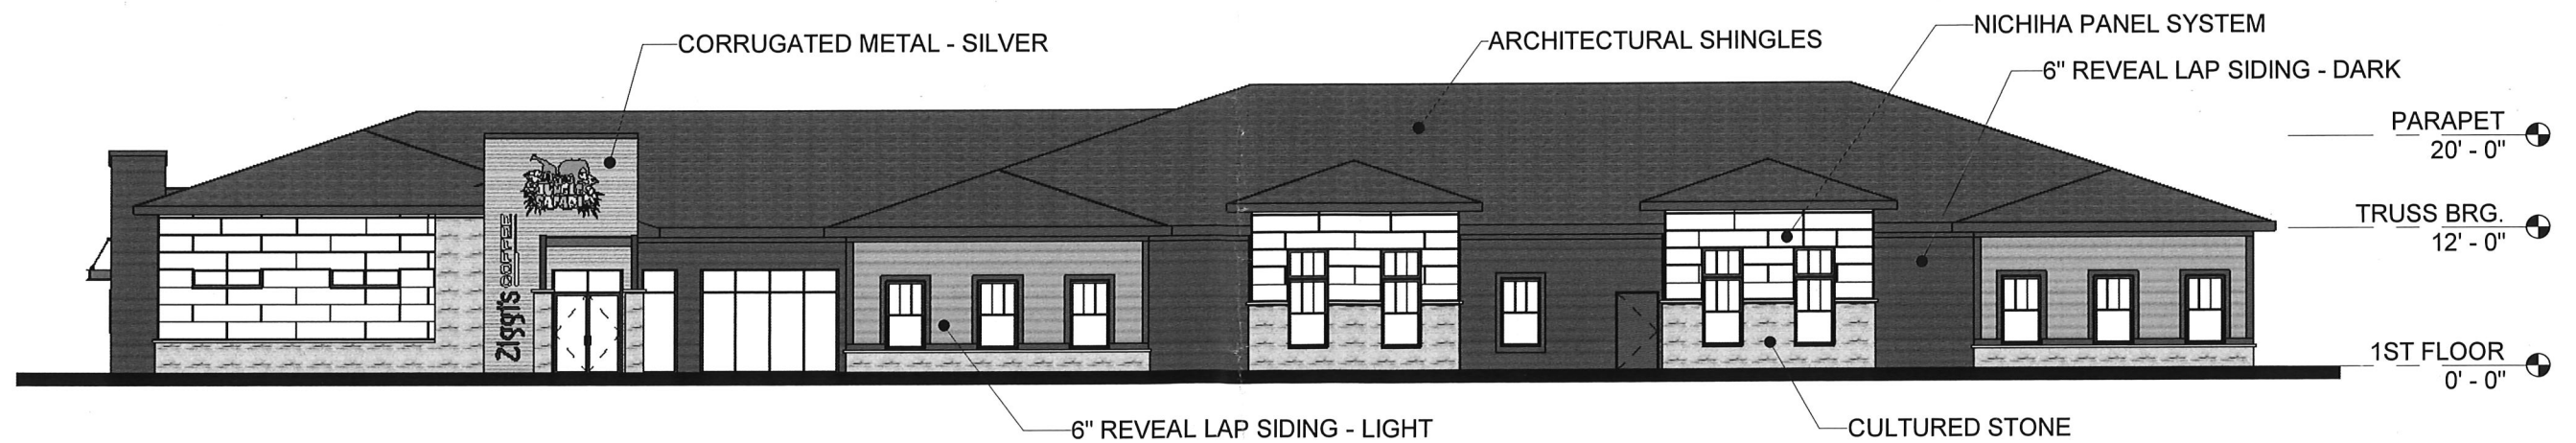

1 West Elevation

SCALE: 1/16" = 1'-0"

