

PRINTED

DATE	REMARKS
11/15/2019	PRICING ISSUE

Revision Schedule

Rev#	Description	Date
------	-------------	------

KEY PLAN

OTTER CREEK LOT 5


ANKENY, IOWA

EXTERIOR ELEVATIONS

19-13000	A200
DRAWN BY: AUL	
APPROVED BY:	

NOT FOR CONSTRUCTION

4 EAST ELEVATION
1/8" = 1'-0"

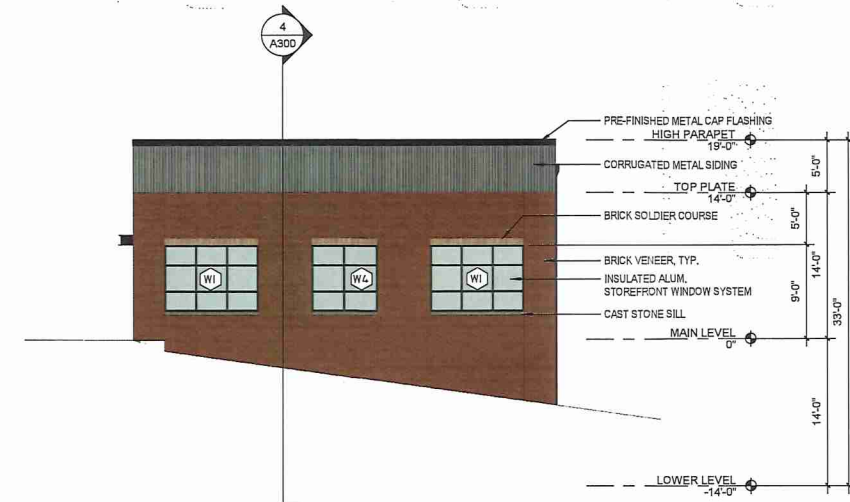


2 NORTH ELEVATION
1/8" = 1'-0"




1 SOUTH ELEVATION
1/8" = 1'-0"




3 WEST ELEVATION
1/8" = 1'-0"

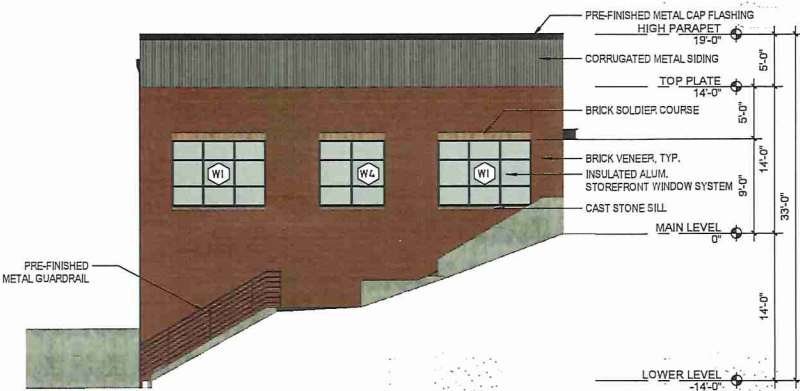


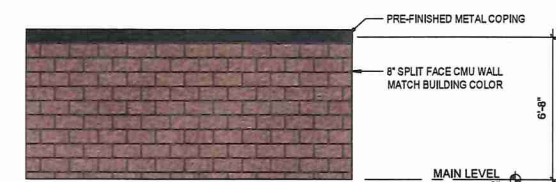


5 DUMPSTER ENCLOSURE ELEVATION 1
1/4" = 1'-0"

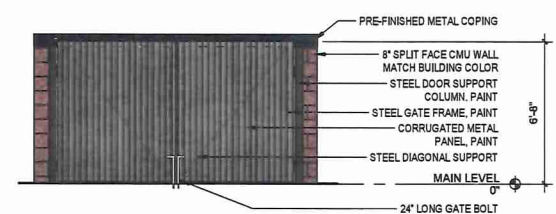


7 DUMPSTER ENCLOSURE ELEVATION 2
1/4" = 1'-0"

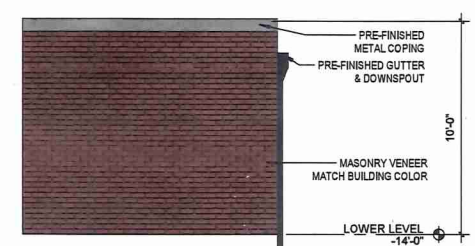


9 SHED ELEVATION 2
1/4" = 1'-0"

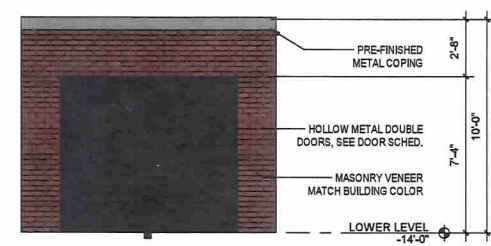


8 SHED ELEVATION 1
1/4" = 1'-0"

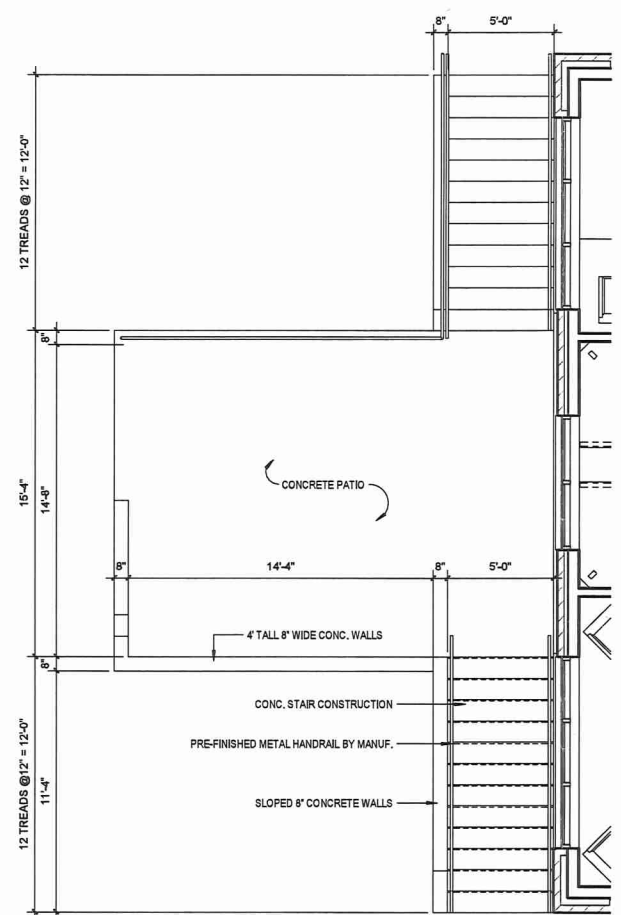


2 EXTERIOR STAIR PLAN
1/4" = 1'-0"

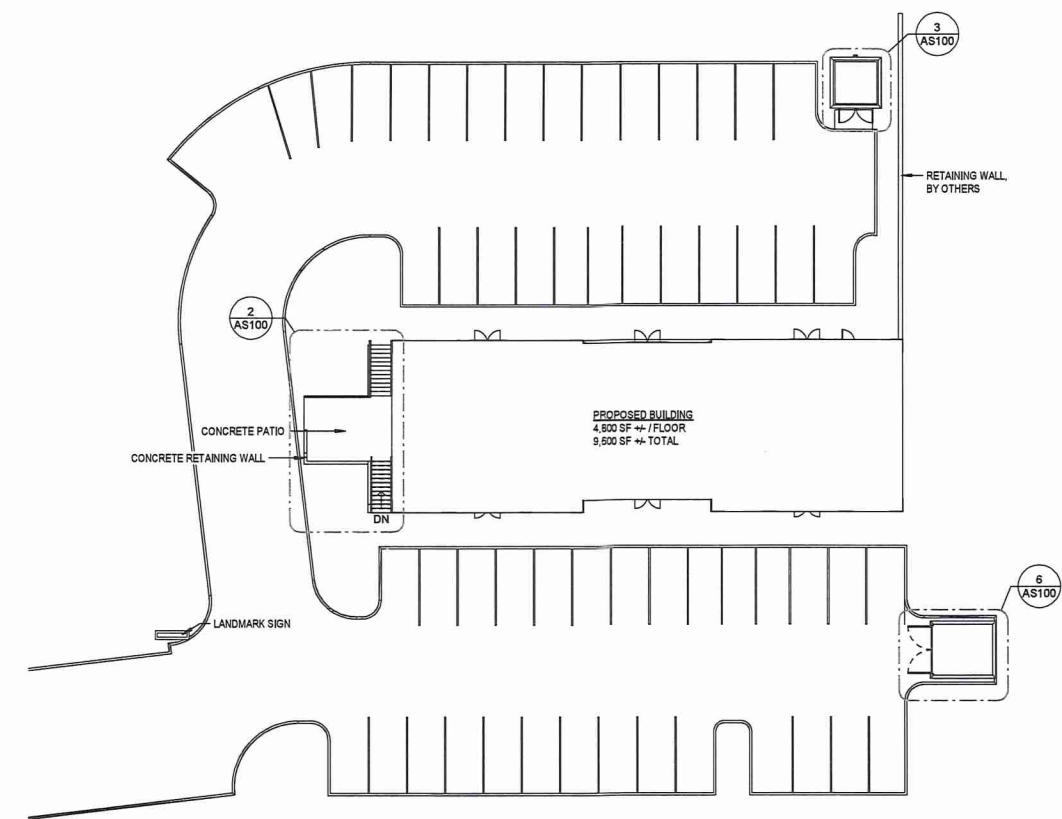


1 SITE PLAN
1" = 20'-0"

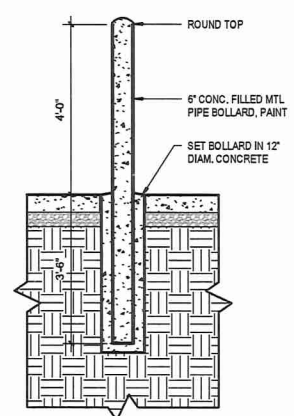

4 TYP BALLARD SECTION
1/2" = 1'-0"

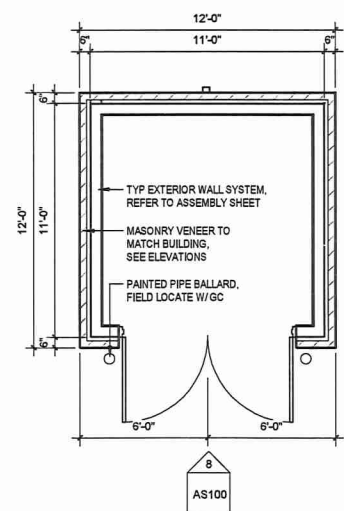

3 ENLARGED SHED PLAN
1/4" = 1'-0"

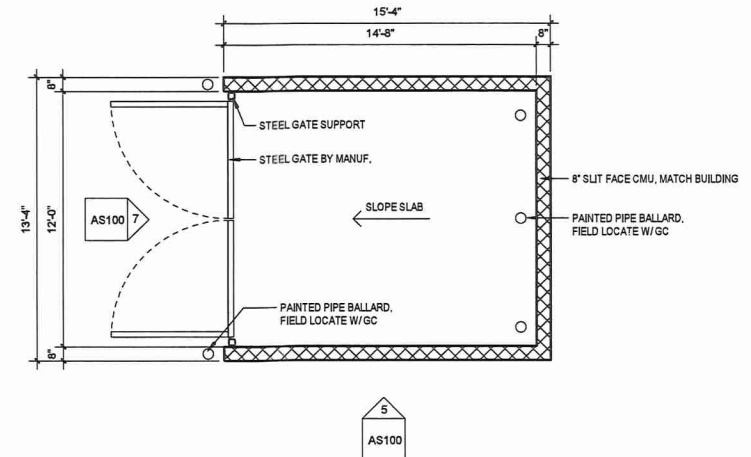

6 ENLARGED DUMPSTER ENCLOSURE PLAN
1/4" = 1'-0"

ARCHITECT OF RECORD:
FUSION
ARCHITECTS, INC.
1950 BOYSON RD.
HIAWATHA, IOWA 52233
319.393.9011
877.393.9022
www.Fusion-Architects.com

GENERAL CONTRACTOR:

CONSULTANTS:
STRUCTURAL ENGINEER
RAKER RHODES ENGINEERING
4717 GRAND AVE
DES MOINES, IA 50312
PH: (515) 277-0275
CIVIL ENGINEER
CIVIL DESIGN ADVANTAGE
3405 S.E. CROSSROADS DRIVE, SUITE G
GRIMES, IA 50111
PH: (515) 369-4410
MEP ENGINEER
DESIGN BUILD

PRINTED	
DATE	REMARKS
11/15/2019	PRICING ISSUE

Revision Schedule		
Rev#	Description	Date

KEY PLAN

OTTER CREEK LOT 5

ANKENY, IOWA



ARCHITECTURAL SITE PLAN

19-13000	AS100
DRAWN BY: AJL	
APPROVED BY:	


NOT FOR CONSTRUCTION

C:\Work\Local\Bldg\OTTER CREEK LOT 5 IS 11003_V2018_dwg\TEMP1.dwg

2/6/2020 4:09:23 PM

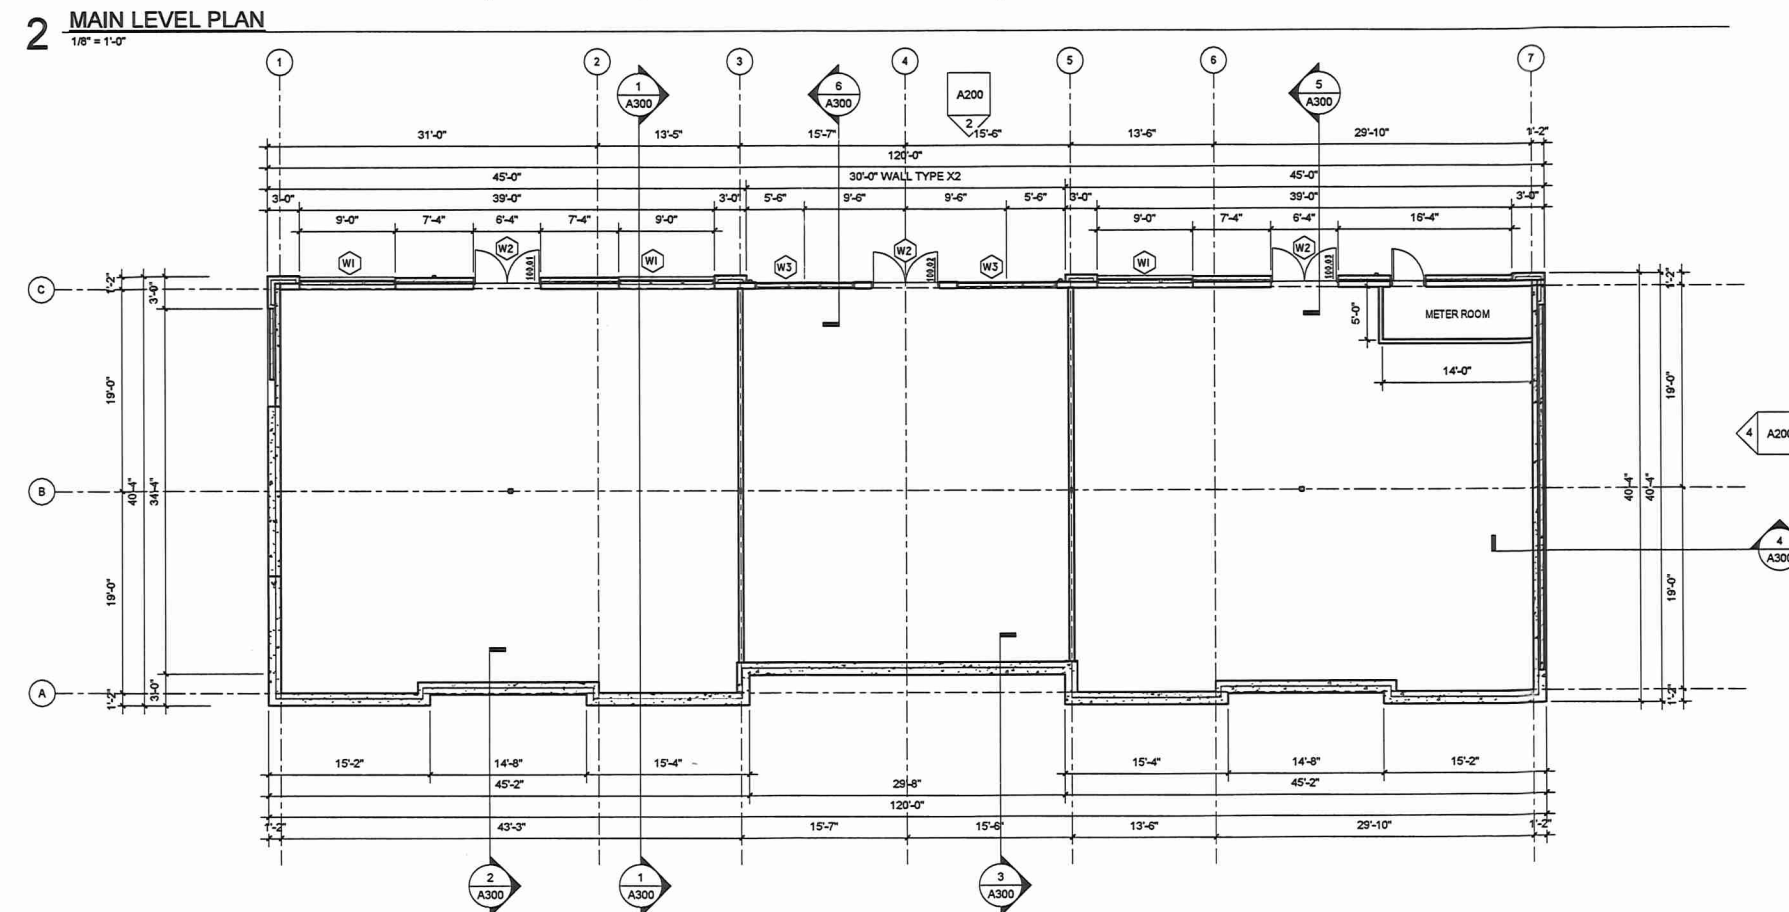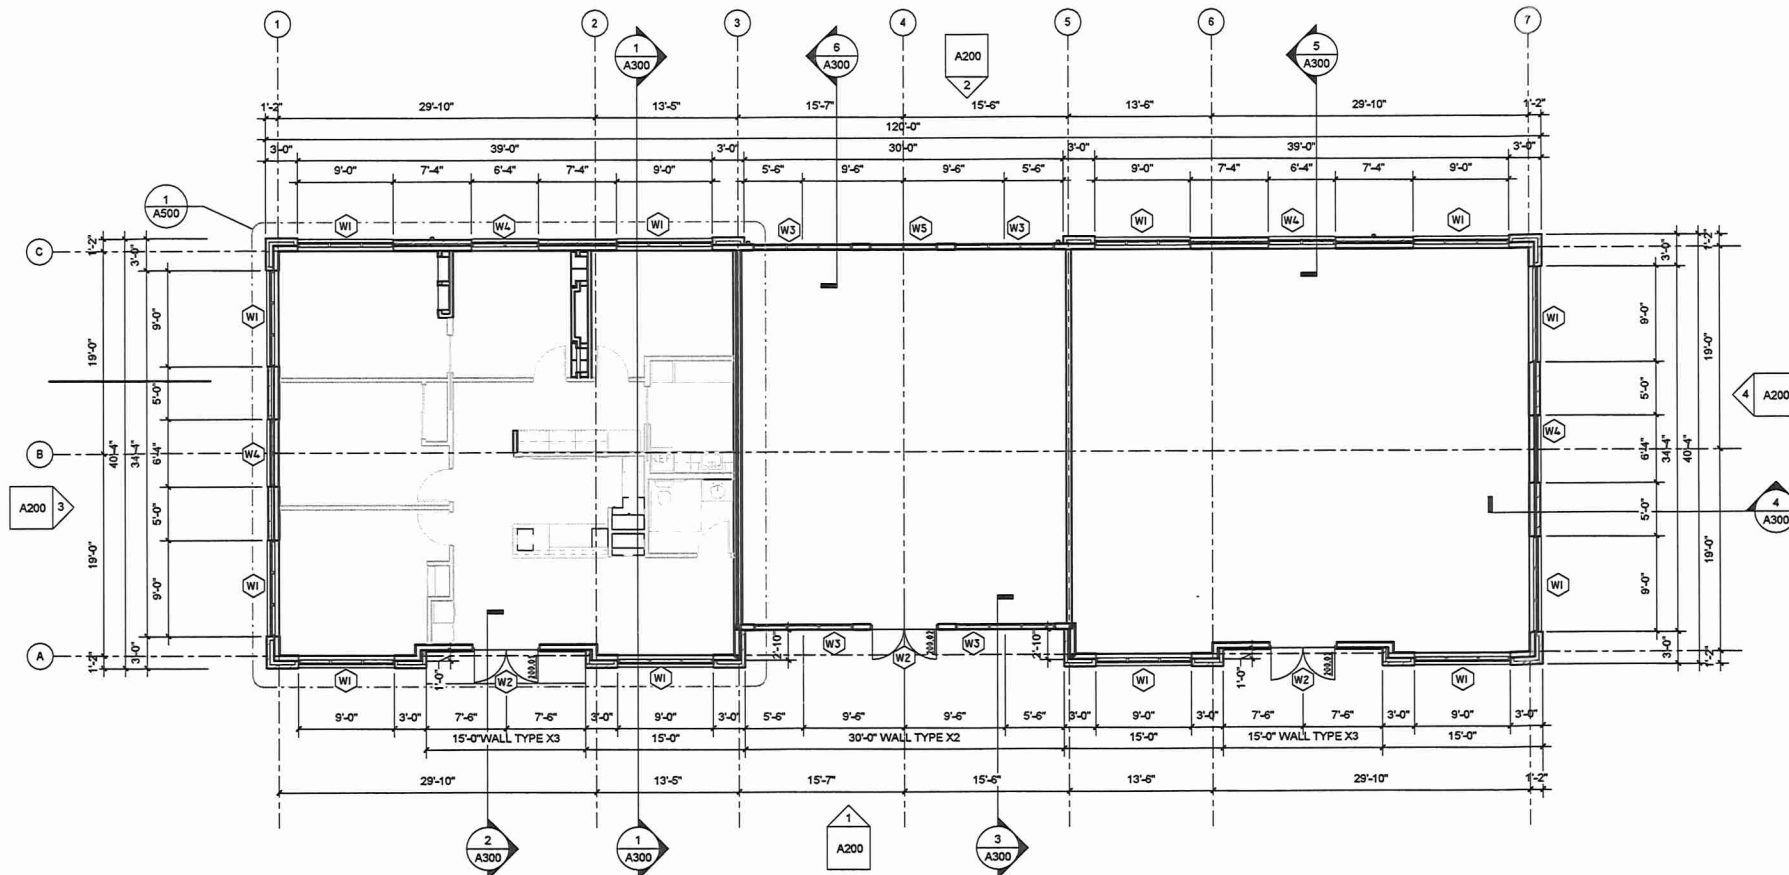

CONSTRUCTION PLAN GENERAL NOTES
1. DIMENSIONS TO FACE OF STUD AT INTERIOR UNLESS OTHERWISE NOTED.
2. DIMENSIONS TO FACE OF FACE OF SHEATHING AT EXTERIOR UNLESS OTHERWISE NOTED.
3. DOOR AND WINDOW OPENINGS ARE NOMINAL SIZES. C.L. TO COORDINATE R.O. & I.O. SIZES W/ WINDOW / DOOR MANUFACTURE.
4. ALL EXTERIOR WALLS TO BE TYPE X1 UNLESS OTHERWISE NOTED.

 

ARCHITECT OF RECORD:
FUSION
ARCHITECTS, INC.
1950 BOYSON RD.
HIAWATHA, IOWA 52233
319.393.9011
319.393.9022
www.Fusion-Architects.com

GENERAL CONTRACTOR:

CONSULTANTS:
STRUCTURAL ENGINEER
RAKER RHODES ENGINEERING
4717 GRAND AVE
DES MOINES, IA 50312
PH: (515) 277-0275
CIVIL ENGINEER
CIVIL DESIGN ADVANTAGE
3405 S.E. CROSSROADS DRIVE, SUITE G
GRIMES, IA 50111
PH: (515) 389-4410
MEP ENGINEER
DESIGN BUILD

PRINTED		
DATE	REMARKS	
11/15/2019	PRICING ISSUE	
Revision Schedule		
Rev#	Description	Date

KEY PLAN

TRUE NORTH
PLAN NORTH

OTTER CREEK LOT 5
ANKENY, IOWA
CONSTRUCTION PLAN

19-13000	A101
DRAWN BY: A.J.L.	
APPROVED BY:	

NOT FOR CONSTRUCTION