



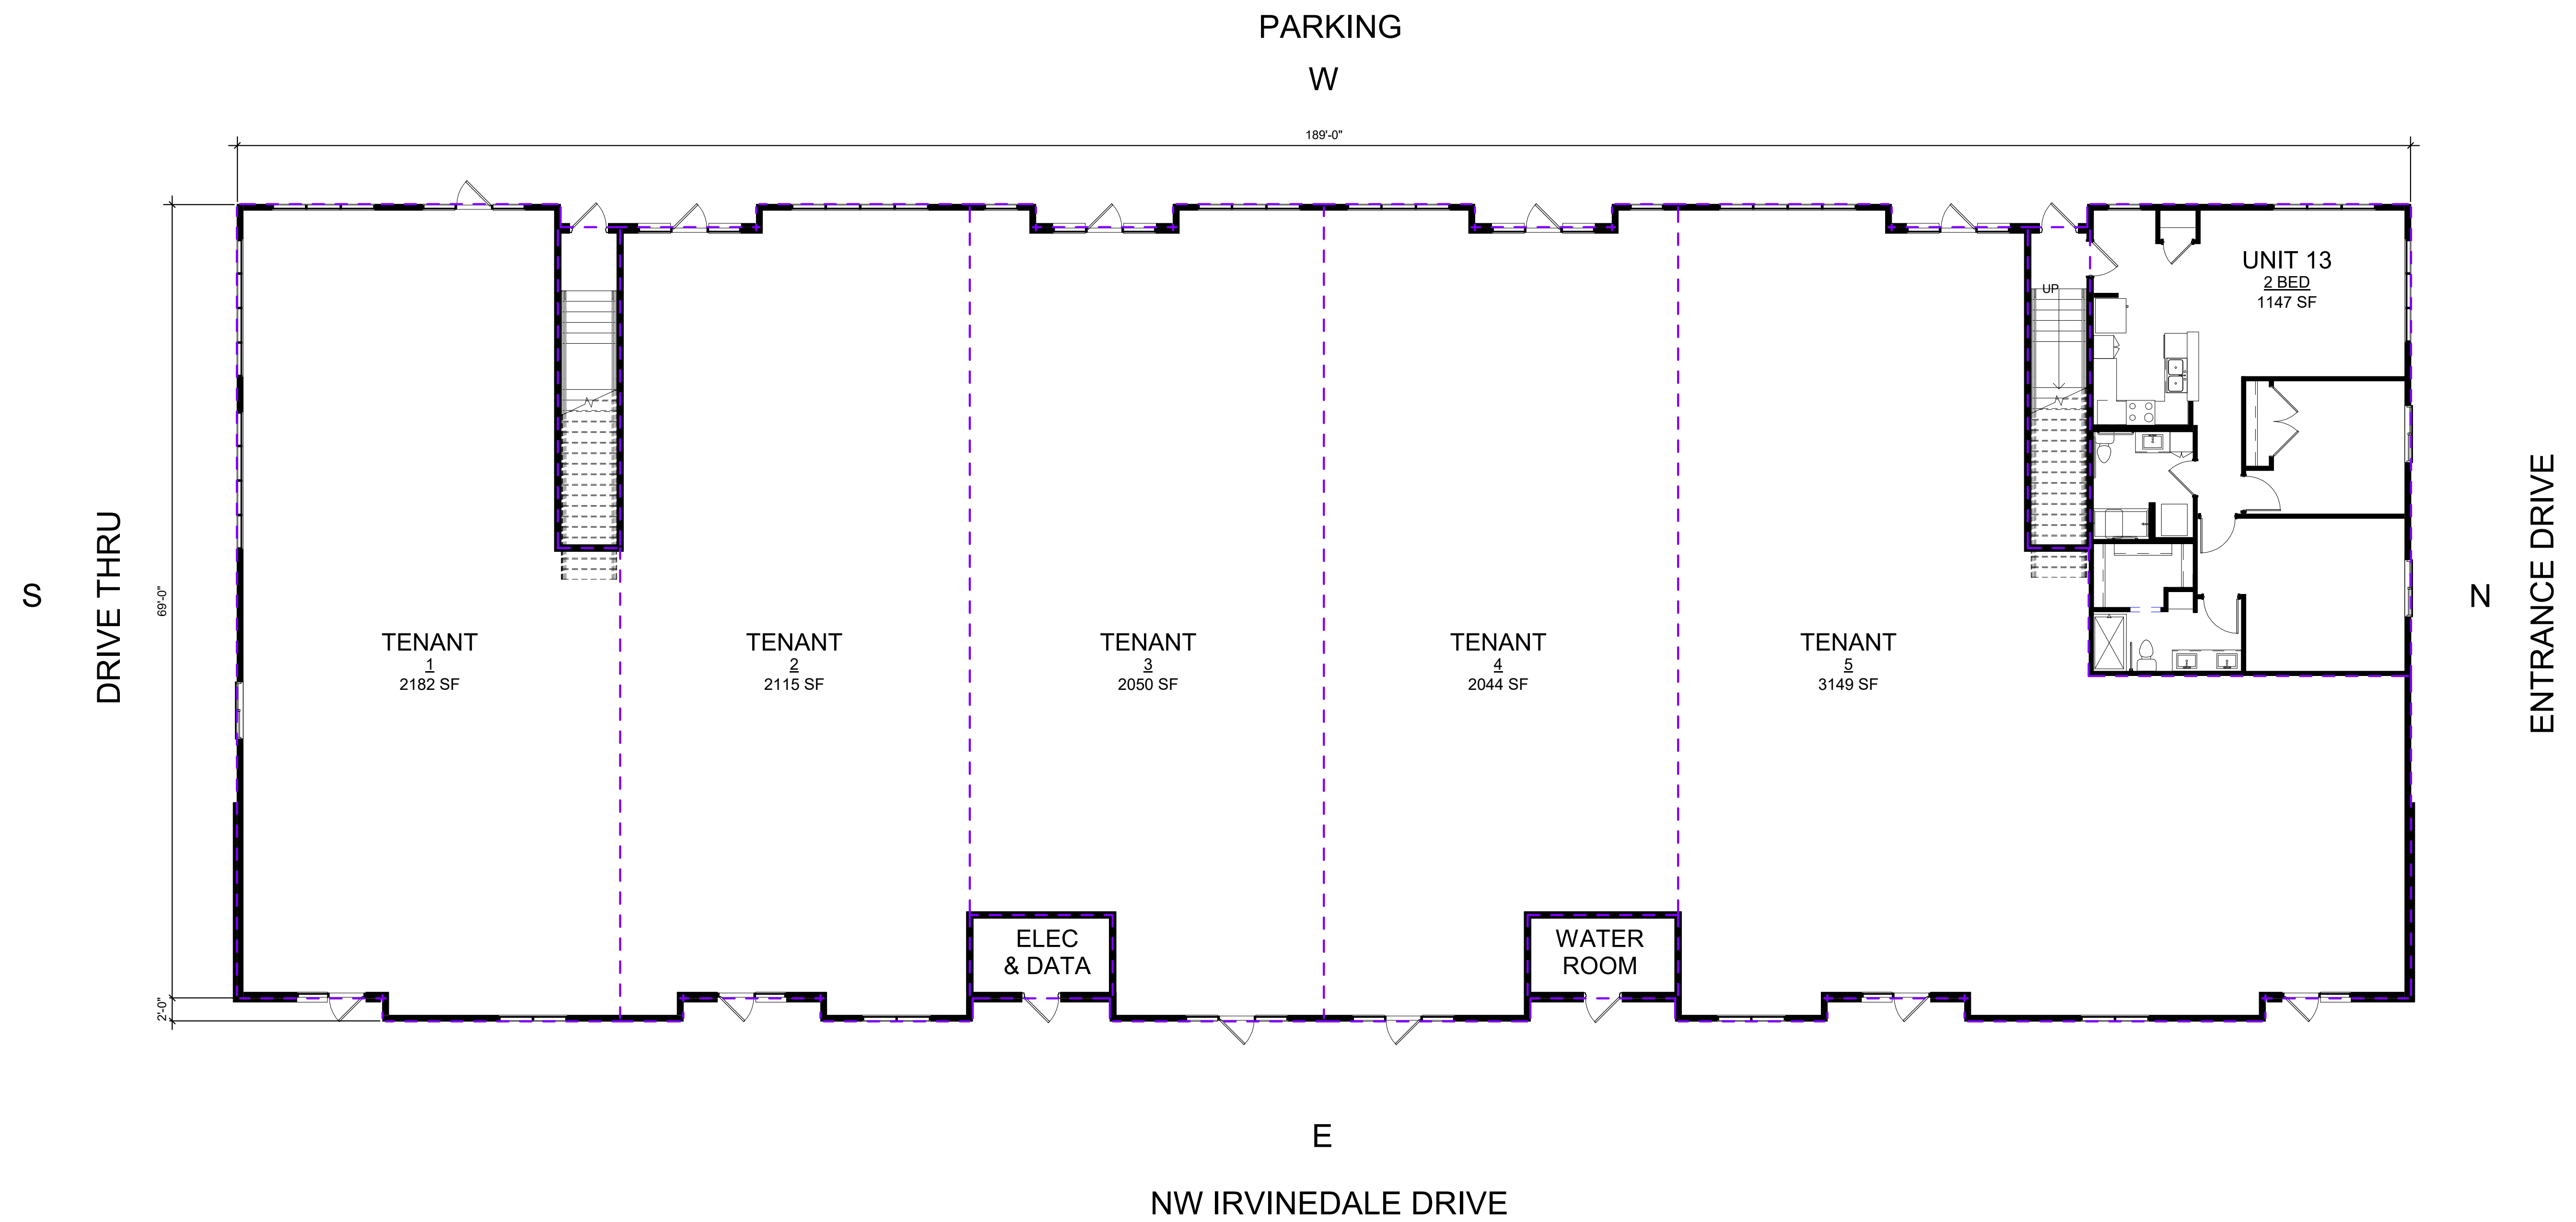

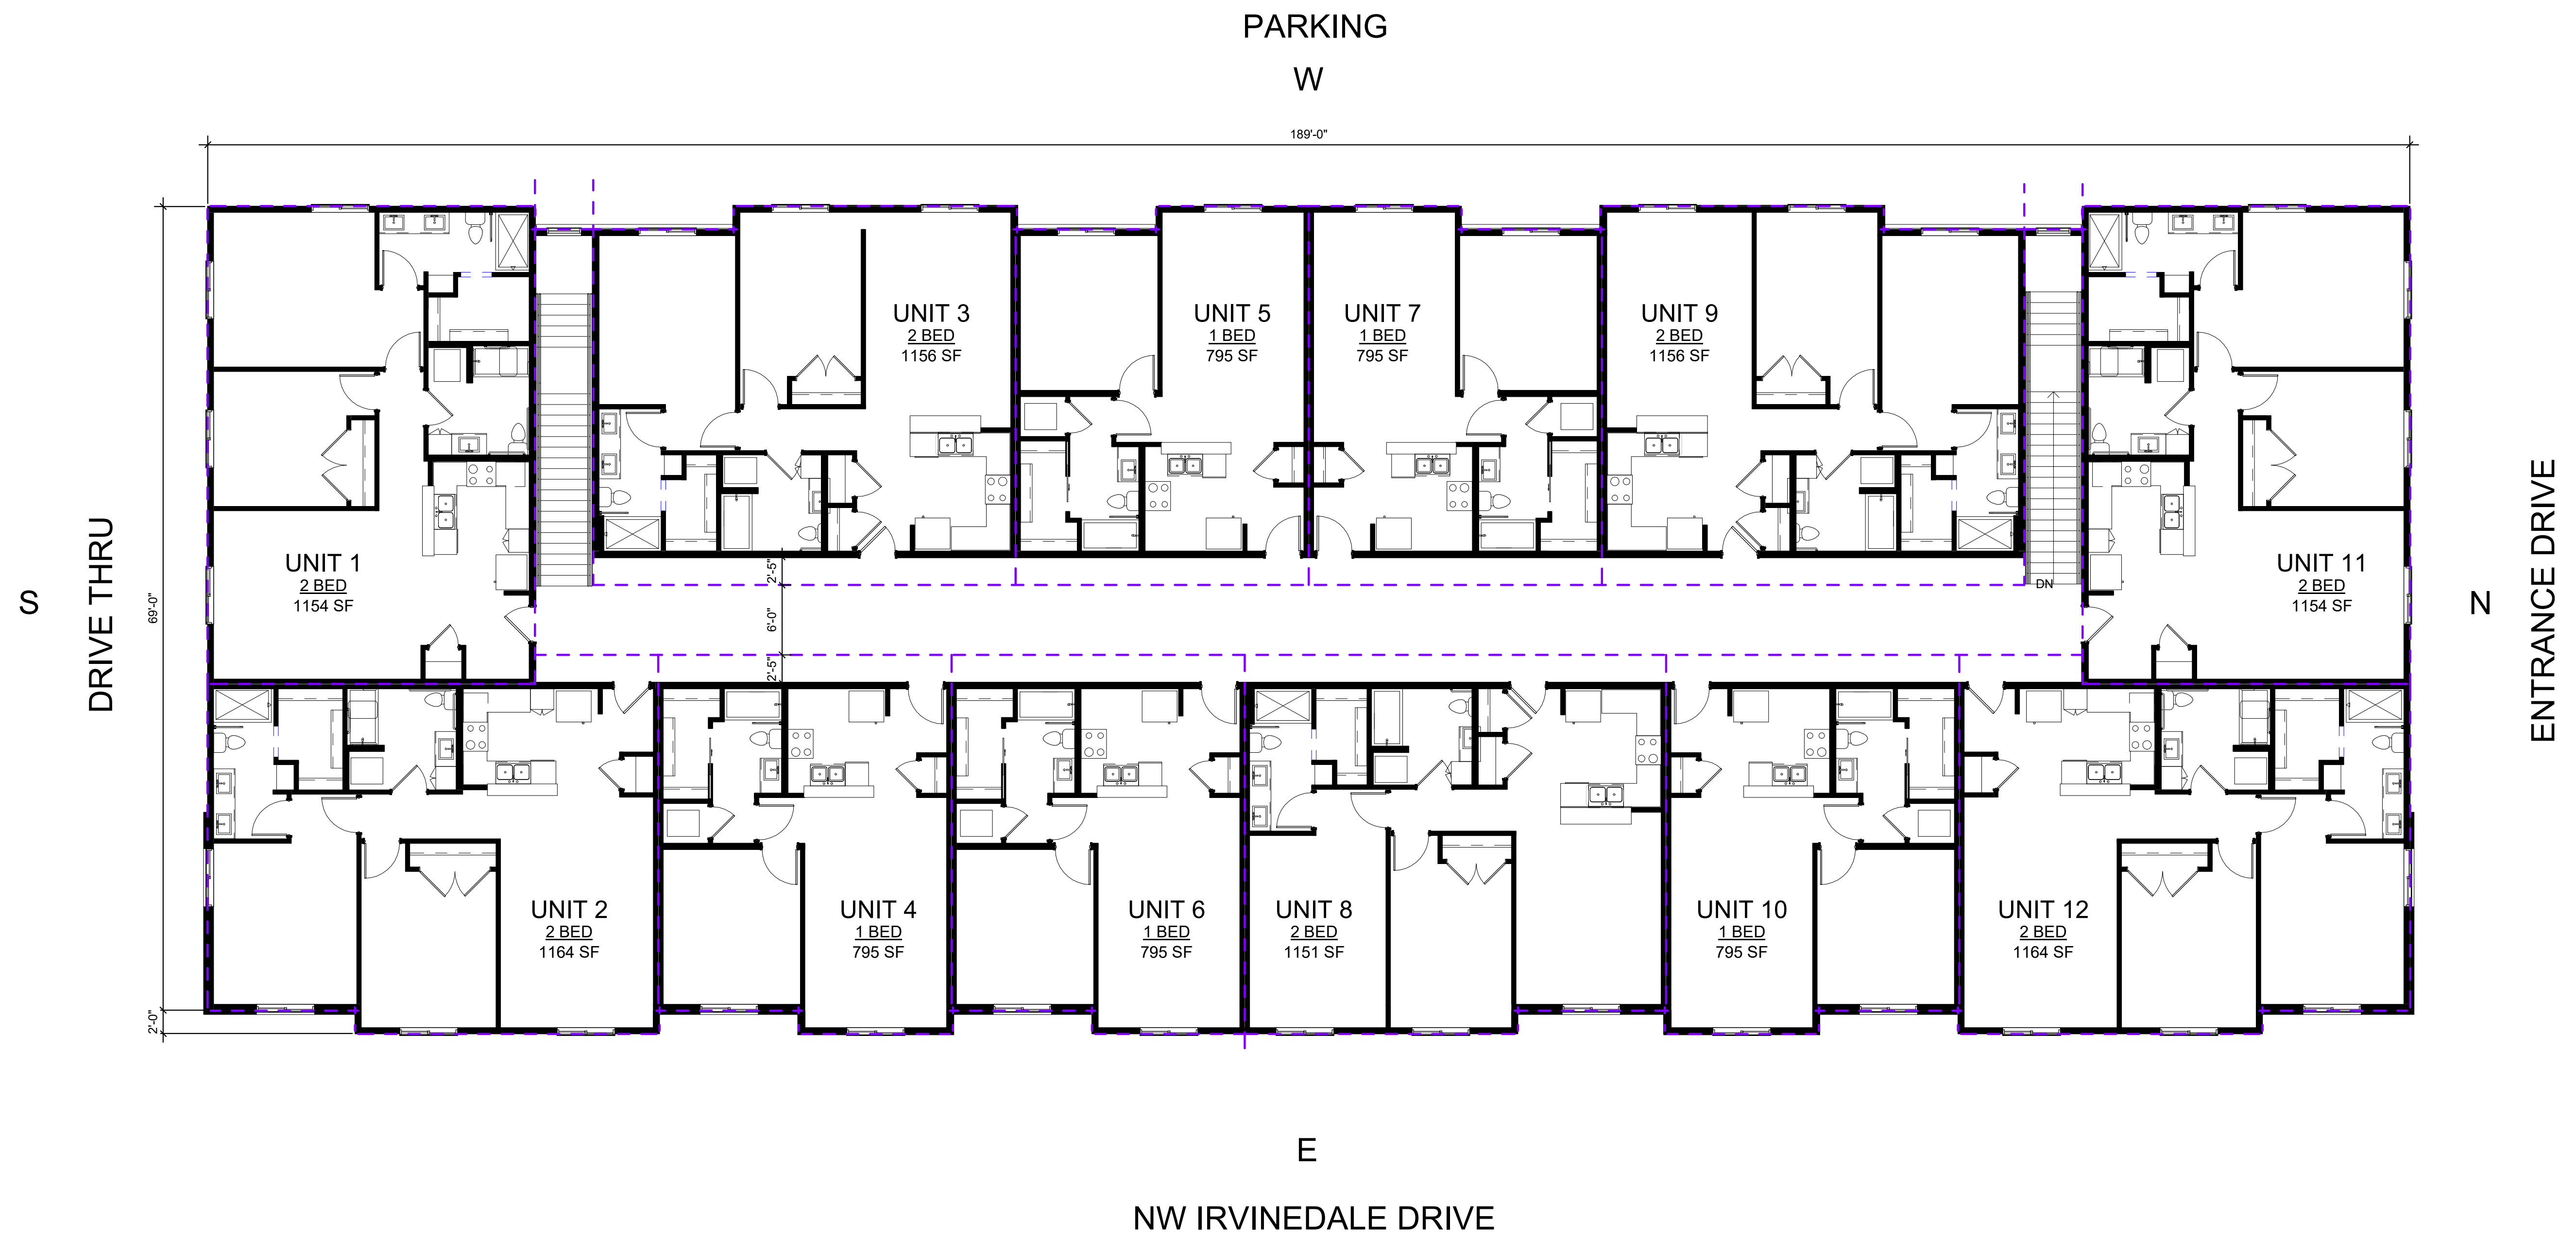



1 EAST - IRVINDALE ELEVATION
SCALE: 1/8" = 1'-0"



2 NORTH ELEVATION
SCALE: 1/8" = 1'-0"



3 SOUTH ELEVATION
SCALE: 1/8" = 1'-0"



4 WEST - PARKING ELEVATION
SCALE: 1/8" = 1'-0"

MATERIAL SCHEDULE

		STONE/BRICK					
EAST - IRVINDALE		GLASS					
B1	BRICK	Y	1669	28%	1669		
CS1	CULTURED STONE	Y	1133	19%	1133		
G1	STOREFRONT GLAZING	Y	571	9%	571		
S1	7" REVEAL HORIZONTAL LAP SIDING	N	1535	26%	0		
S2	4" REVEAL HORIZONTAL LAP SIDING	Y	0	0%	0		
S3	SMOOTH CEMENT BOARD	N	656	11%	0		
W1	WINDOWS	Y	450	7%	450		
	TOTAL		6014		3823		64%
NORTH							
B1	BRICK	Y	454	22%	454		
CS1	CULTURED STONE	Y	346	17%	346		
G1	STOREFRONT GLAZING	Y	59	3%	59		
S1	7" REVEAL HORIZONTAL LAP SIDING	N	1023	50%	0		
W1	WINDOWS	Y	180	9%	180		
	TOTAL		2062		1039		50%
SOUTH							
B1	BRICK	Y	454	22%	454		
CS1	CULTURED STONE	Y	239	12%	239		
G1	STOREFRONT GLAZING	Y	204	10%	204		
S1	7" REVEAL HORIZONTAL LAP SIDING	N	1025	50%	0		
W1	WINDOWS	Y	143	7%	143		
	TOTAL		2065		1040		50%
WEST							
B1	BRICK	Y	552	9%	552		
CS1	CULTURED STONE	Y	684	11%	684		
G1	STOREFRONT GLAZING	Y	953	16%	953		
S1	7" REVEAL HORIZONTAL LAP SIDING	N	1824	30%	0		
S2	4" REVEAL HORIZONTAL LAP SIDING	N	555	9%	0		
S3	SMOOTH CEMENT BOARD	N	1097	18%	0		
W1	WINDOWS	Y	396	7%	396		
	TOTAL		6061		2585		43%



1 3D View - NE corner
SCALE:



2 3D View - SW corner
SCALE: