


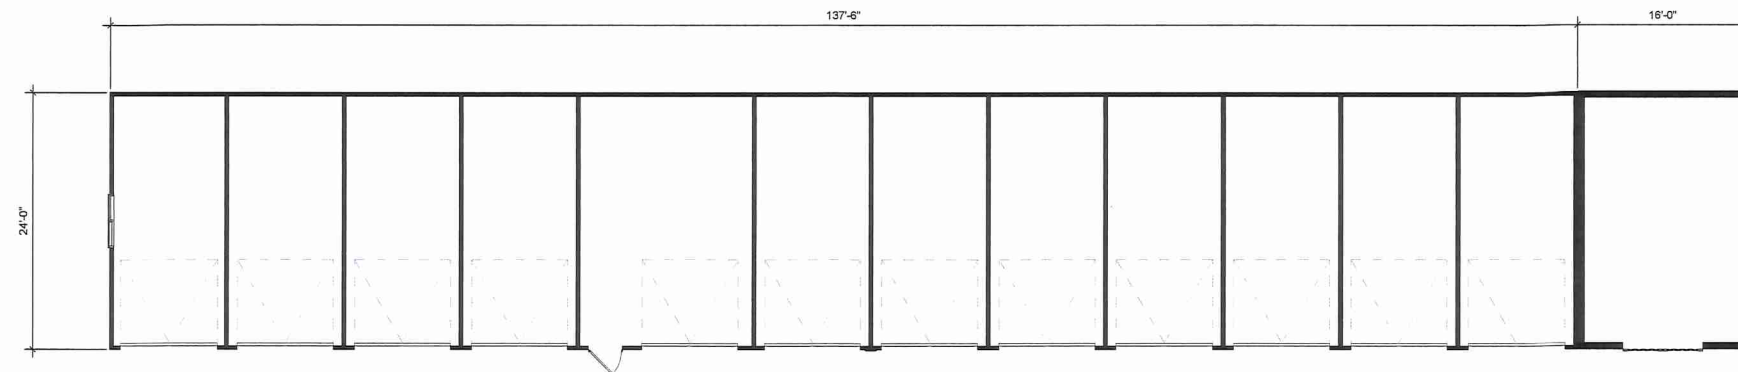

1 1ST FLOOR PLAN
SCALE: 1/8" = 1'-0"



1680 SW Ankeny Rd. #2D
Ankeny, IA 50023
Phone: (515) 597-5457
Fax: (515) 597-5461
www.jcorp.biz

KEY PLAN

PROJECT:
Hidden Creek Mixed Use - Garages
NW Irvindale Drive & NW 15th Street
Ankeny, IA

REVISIONS:
1
2
3

6 / 04 / 2020


PROJECT NO: 20-010

CONTENTS:
Elevations


SHEET NO:

M102


PRELIMINARY - NOT FOR CONSTRUCTION

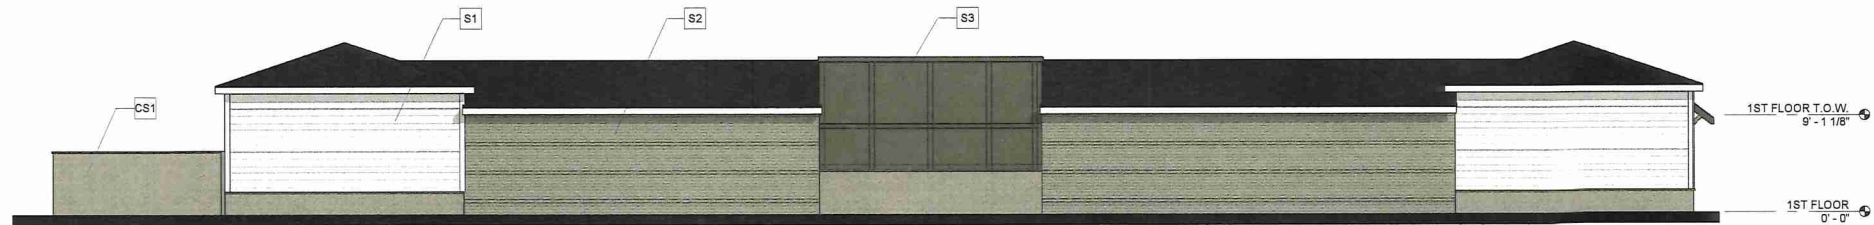

4 SOUTH ELEVATION
SCALE: 1/8" = 1'-0"

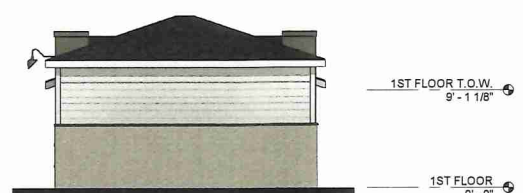

3 WEST ELEVATION
SCALE: 1/8" = 1'-0"

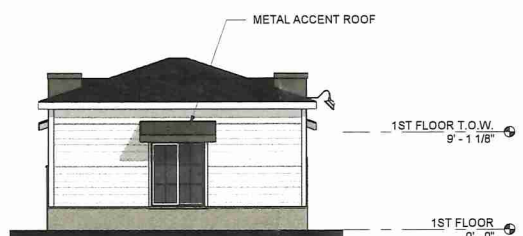

2 EAST - IRVINDALE ELEVATION
SCALE: 1/8" = 1'-0"

MATERIAL SCHEDULE		
EAST		
CS1	CULTURED STONE	48 SF 14%
S1	7" REVEAL HORIZONTAL LAP SIDING	263 SF 76%
S3	SMOOTH CEMENT BOARD PANEL	33 SF 10%
NORTH		
CS1	CULTURED STONE	124 SF 18%
S1	7" REVEAL HORIZONTAL LAP SIDING	211 SF 30%
S2	4" REVEAL HORIZONTAL LAP SIDING	227 SF 32%
S3	SMOOTH CEMENT BOARD PANEL	147 SF 21%
SOUTH		
CS1	CULTURED STONE	263 SF 16%
S1	7" REVEAL HORIZONTAL LAP SIDING	427 SF 26%
S2	4" REVEAL HORIZONTAL LAP SIDING	739 SF 45%
S3	SMOOTH CEMENT BOARD PANEL	221 SF 13%
WEST		
CS1	CULTURED STONE	143 SF 40%
S1	7" REVEAL HORIZONTAL LAP SIDING	184 SF 51%
S3	SMOOTH CEMENT BOARD PANEL	33 SF 9%
TOTAL		360 SF 100%



1 NORTH ELEVATION
SCALE: 1/8" = 1'-0"