1. ARCHITECTURAL 100' - 0" = XXX - SEE CIVIL

DRAWINGS FOR MORE INFORMATION.

CONTINUOUS RIDGE VENT

2. DO NOT SCALE DRAWINGS. DRAWN DIMENSIONS SHALL TAKE PRECEDENCE. NOTIFY THE ARCHITECT OF ANY DISCREPANCIES IMMEDIATELY.

REFER TO DOOR AND WINDOW SCHEDULES FOR MORE INFORMATION.


GRADE SOIL AWAY FROM BUILDING TO DRAIN. SEE CIVIL AND LANDSCAPE

SEE CIVIL DRAWINGS FOR DRAINAGE REQUIREMENTS.

6. ALL DOWNSPOUT TO BE TIED TO TILE BELOW GRADE - SEE CIVIL

EXTERIOR FINISHES TO BE SELECTED BY OWNER.

1605 N. ANKENY BLVD #130 ANKENY, IOWA 50023 PHONE: (515) 965-5336 FAX: (515) 965-5335 info@imprintarchitects.com

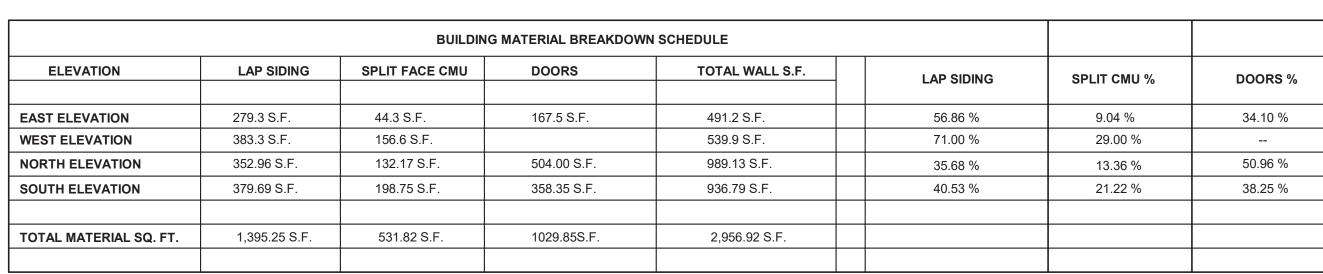

6 TRASH ENCLOSURE SIDE ELEVATION 3/16" = 1'-0"

PRE-FINISHED MTL.

8"X8"X16" SPLIT

FACE CMU

COPING

TOTAL MATERIAL SQ. FT.



EXTERIOR ELEVATION - SOUTH 3/16" = 1'-0"

TRASH ENCLOSURE GATE ELEVATION

3/16" = 1'-0"

PRE-FINISHED MTL. COPING

- 8"X8"X16" SPLIT FACE CMU

6" DIA. GALVANIZED STEEL


STEEL FRAME GATE W

WOOD SLAT PANELS

GUARDPOST- FILL W/

CONCRETE

- CANE BOLT

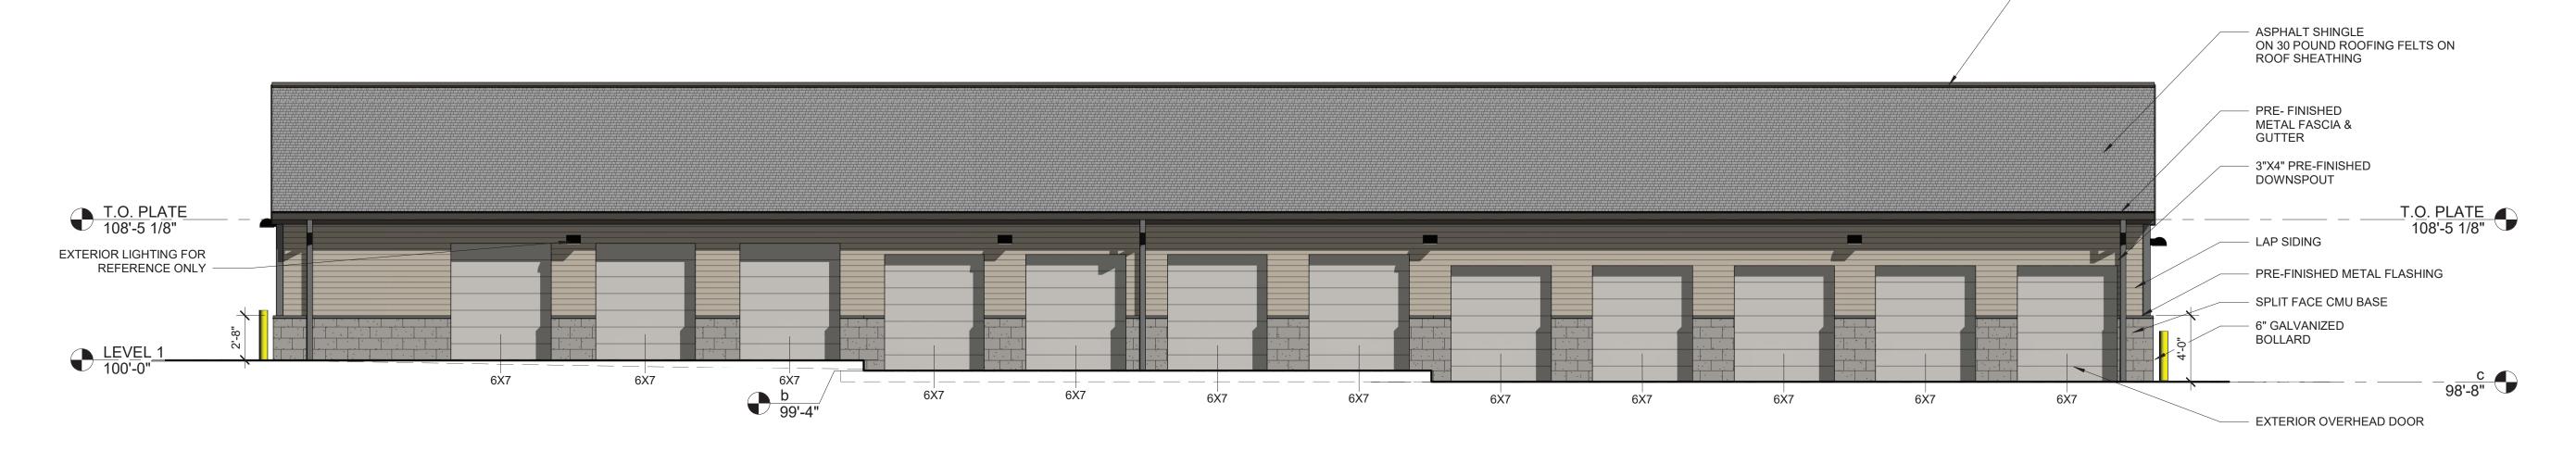

3 EXTERIOR ELEVATION - NORTH
3/16" = 1'-0"

