



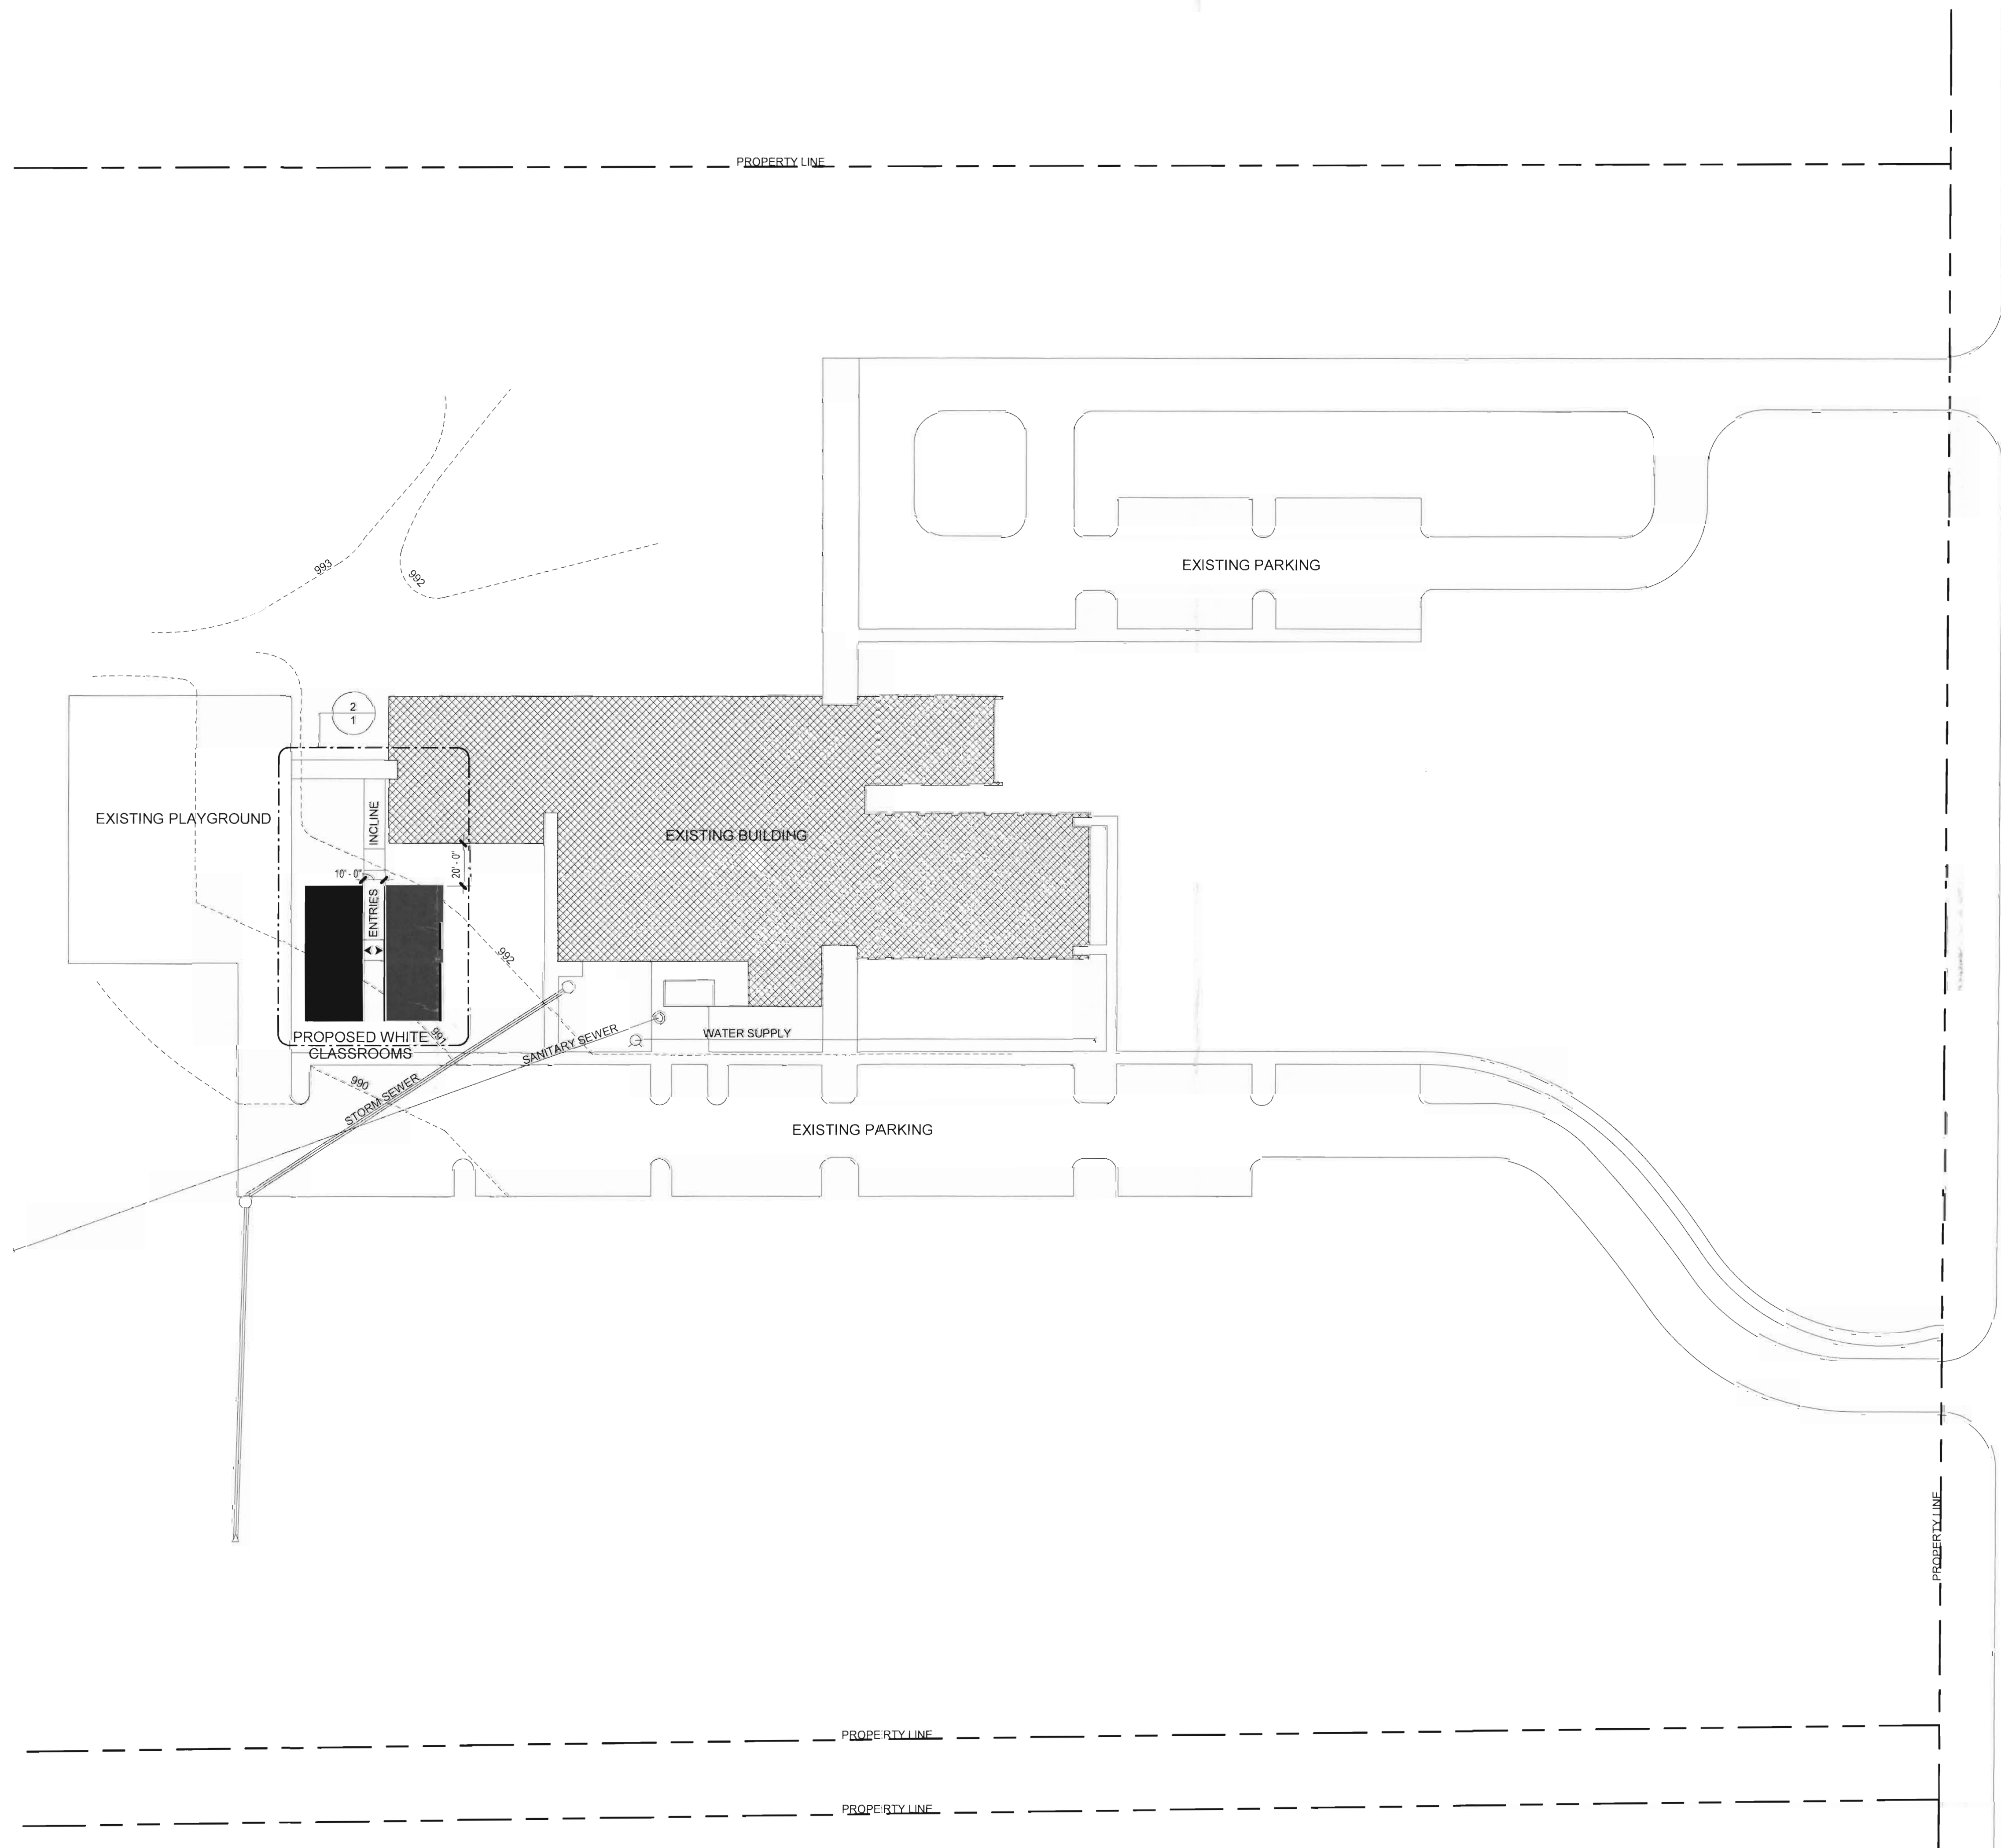

1 | Site Plan
Scale: 1" = 40'-0"

2 | Enlarged Plan
Scale: 1/16" = 1'-0"

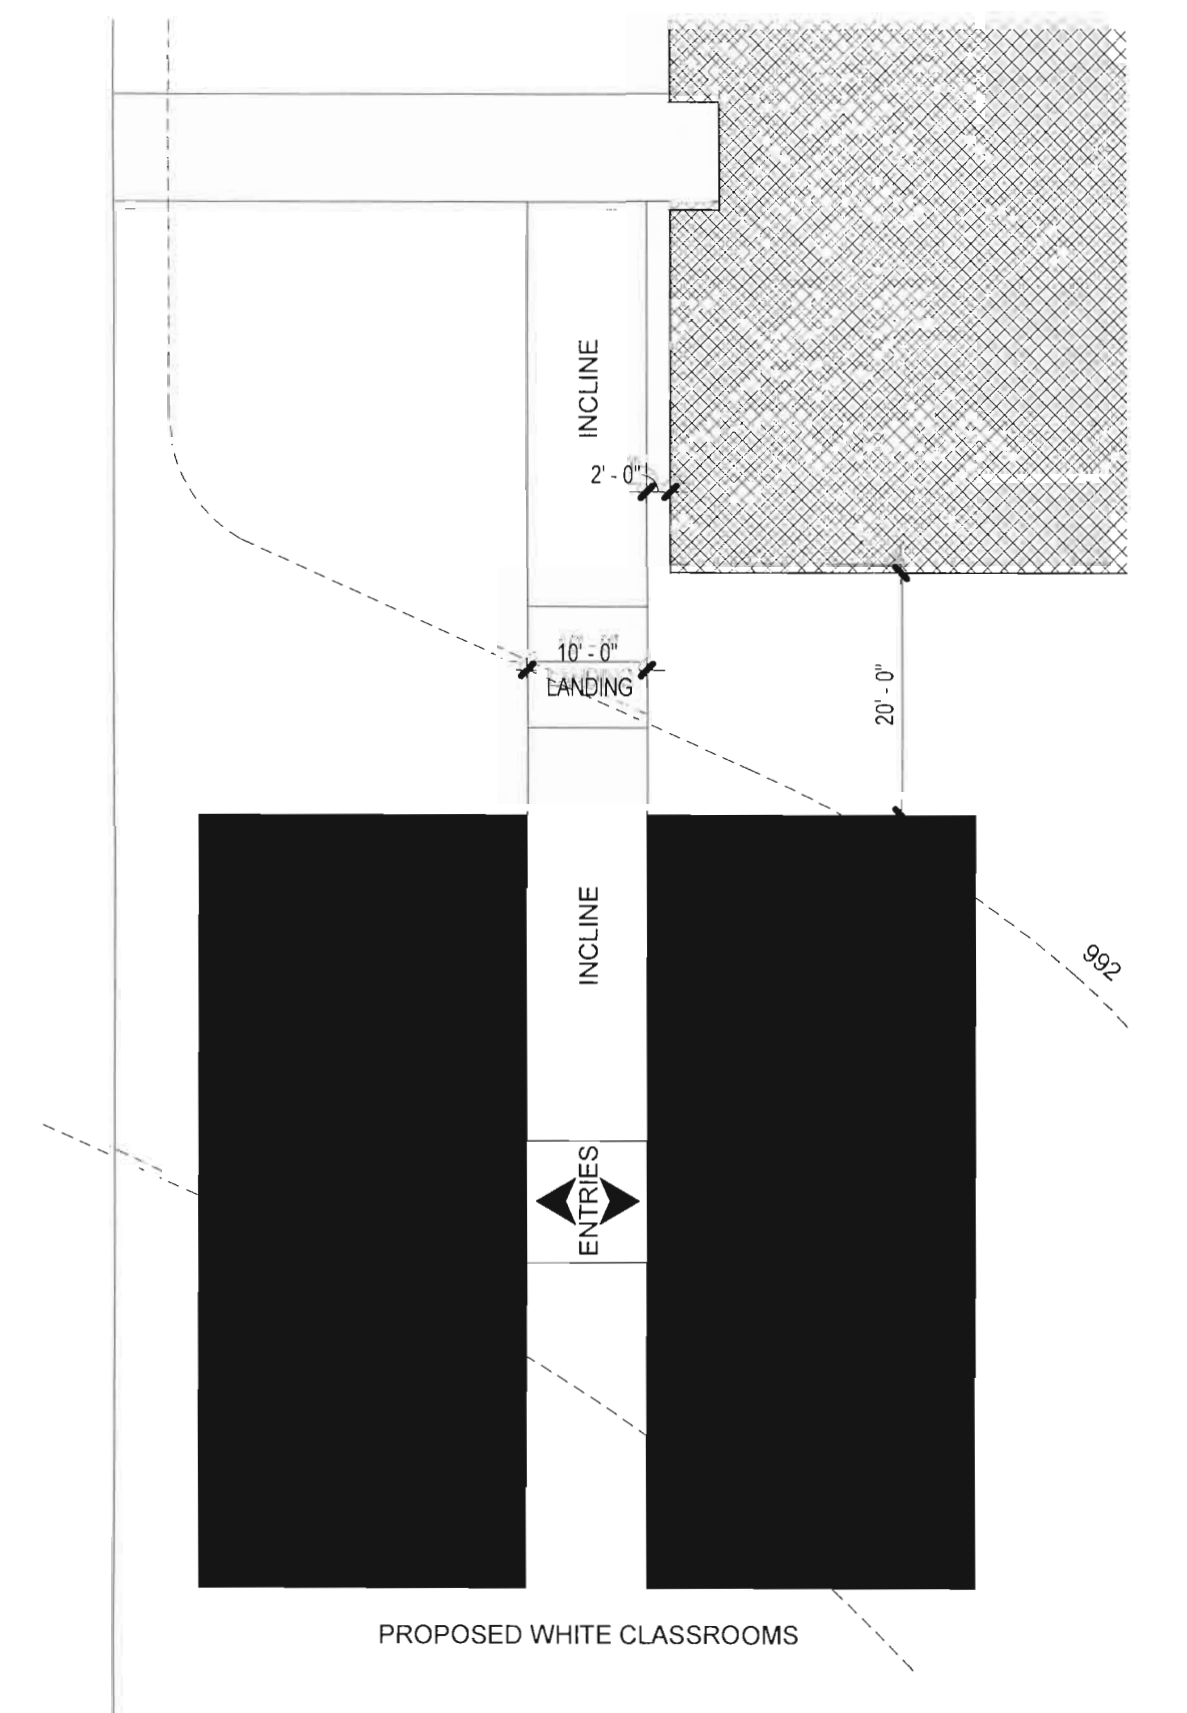

RECEIVED

AUG - 9 2017

CITY OF ANKENY

Legal Description

The East 433 feet of the South 1089 feet of the West one-half (W 1/2) of the Northwest Quarter (NW 1/4), less road, all in Section 15, Township 80 North, Range 24 West of the Fifth P.M., Polk County, Iowa.

District/Parcel: 181/00557-180-001
Book 5792, Page 264 of the records of Polk County, Iowa.


Building Dimensions (each): 27'-6" X 64'-0"
Building Area (each): 1,760 SQ. FT.

EXISTING BUILDING

PROPOSED WHITE CLASSROOMS

NOTE:

UTILITIES AND TOPOGRAPHIC CONTOURS SHOWN ONLY WITHIN IMMEDIATE AREA OF PROPOSED INSTALLATION.

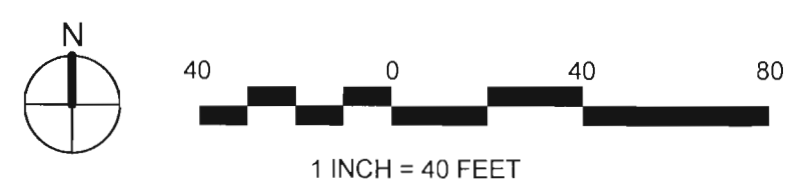

1102 NW WEIGEL DRIVE, ANKENY, IA 50023
WWW.SLTE.ORG
(515) 964-1278

08/08/2017