

"CLIMATE CONTROL BUILDING"

NOTE:
SIGNAGE TO BE DETERMINED. ALL
SIGNS TO MEET CITY OF ANKENY
& XTRA SPACE REQUIREMENTS.

NOTE:
EXACT COLOR SELECTION OF
MATERIALS TO BE DETERMINED
W/ SUPPLIER & XTRA SPACE


PLANS FOR:
EXTRA SPACE STORAGE BUILDING

1204 S. 16TH CT. — ANKENY, IOWA





EXTERIOR ELEVATIONS

REVISION	DATE	BY	DATE	BY
01-03-18	ISSUED FOR REVIEW			
JOB NO.	90917	DATE	12-14-17	DRAWN BY:
SHEET NO.	6			





DESIGN
ASSOCIATES,
INC.
4022/331-8989
12550 WEST MAPLE ROAD
OMAHA, NEBRASKA 68164

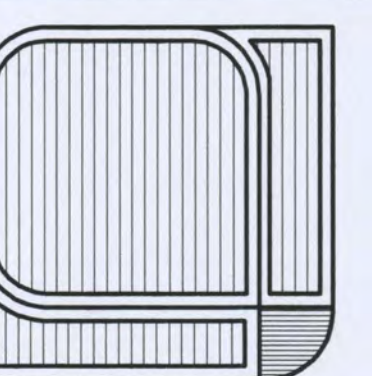

A-1.0

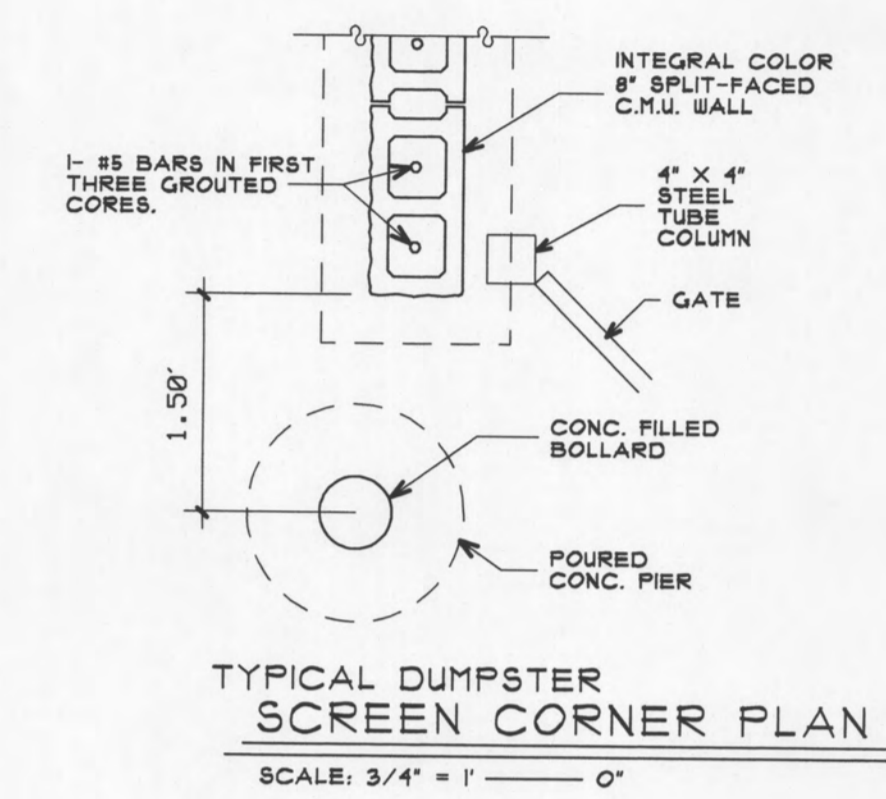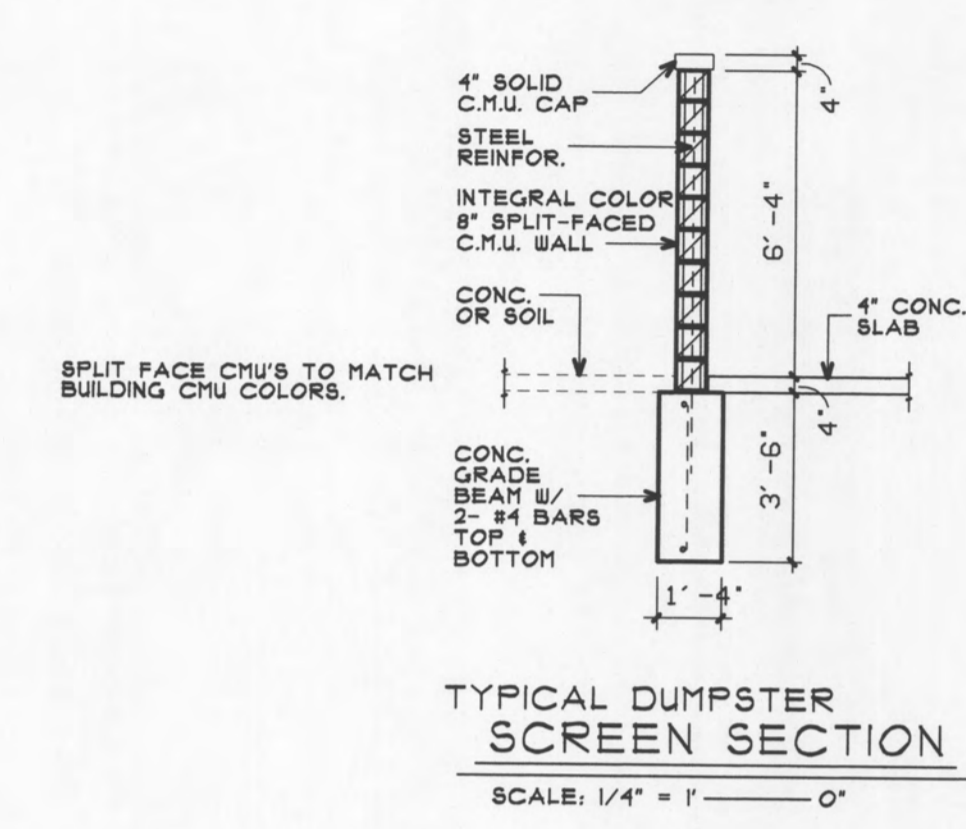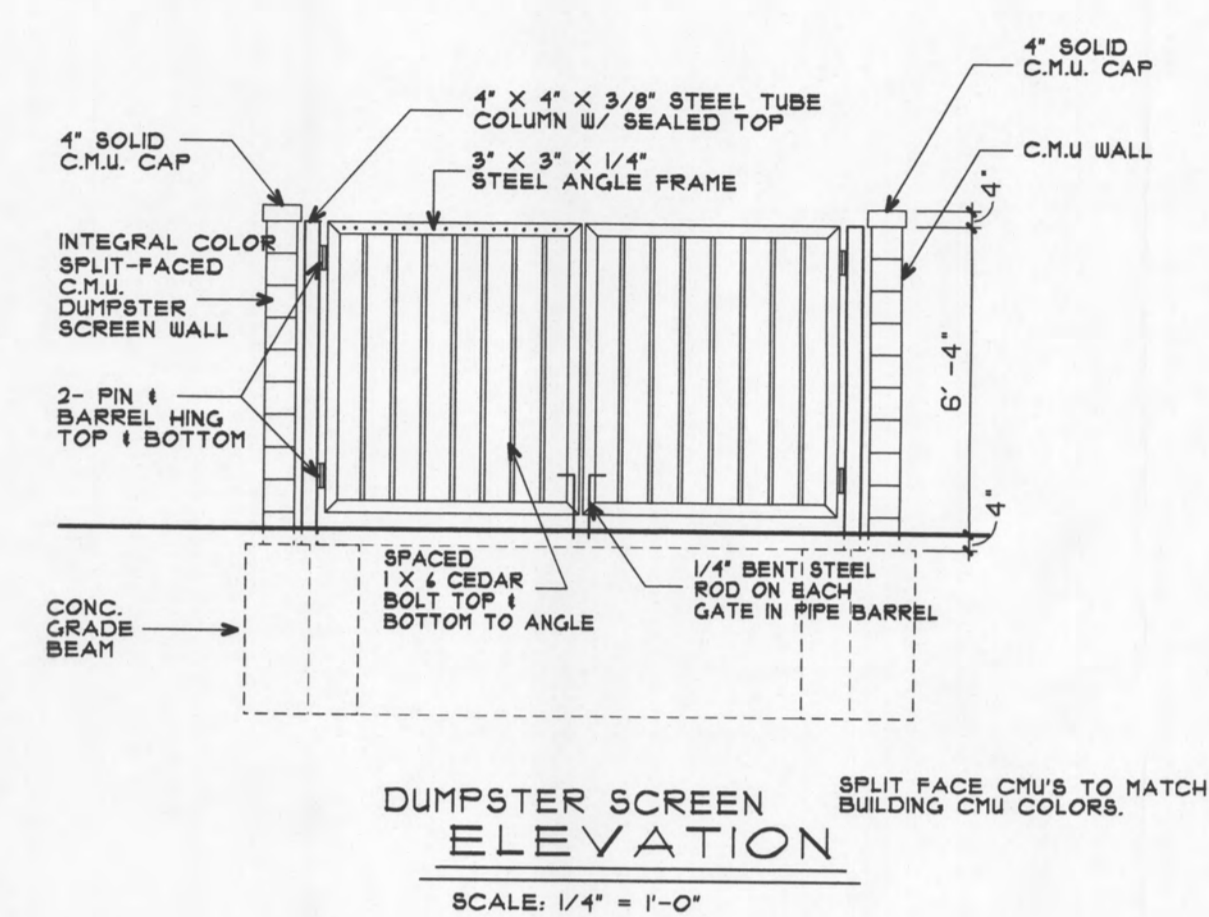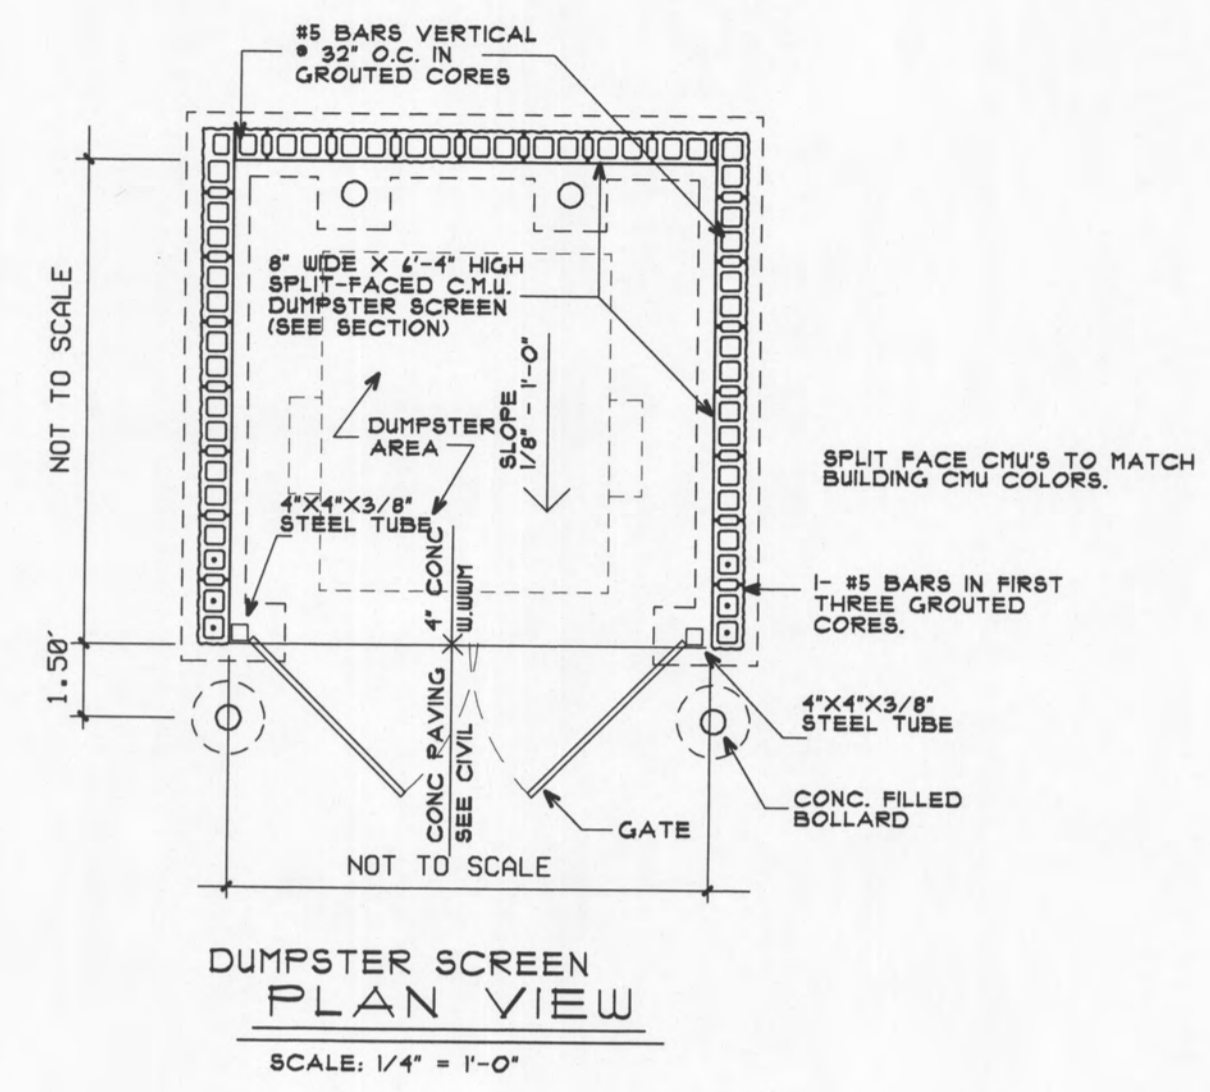

DUMPSTER SCREEN DETAILS

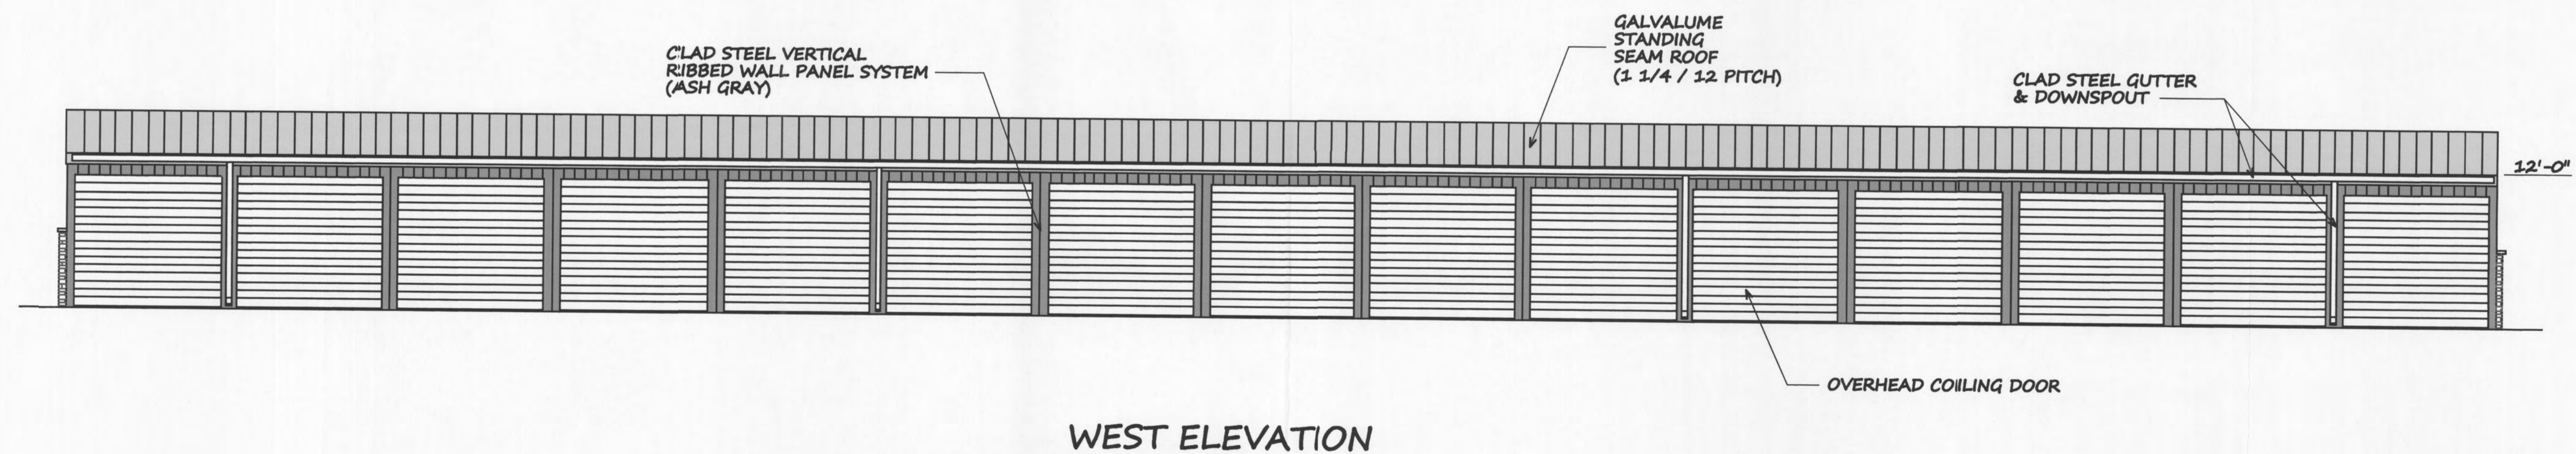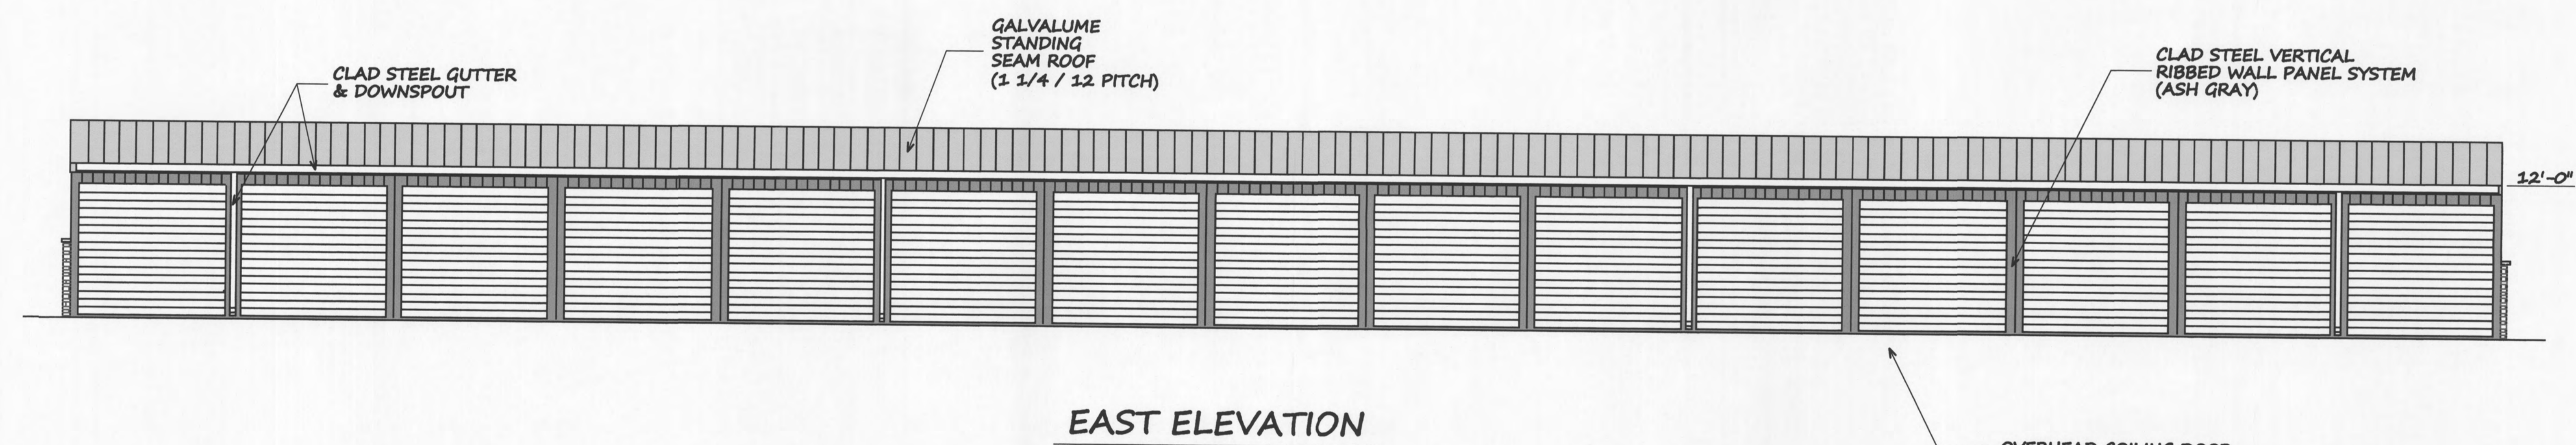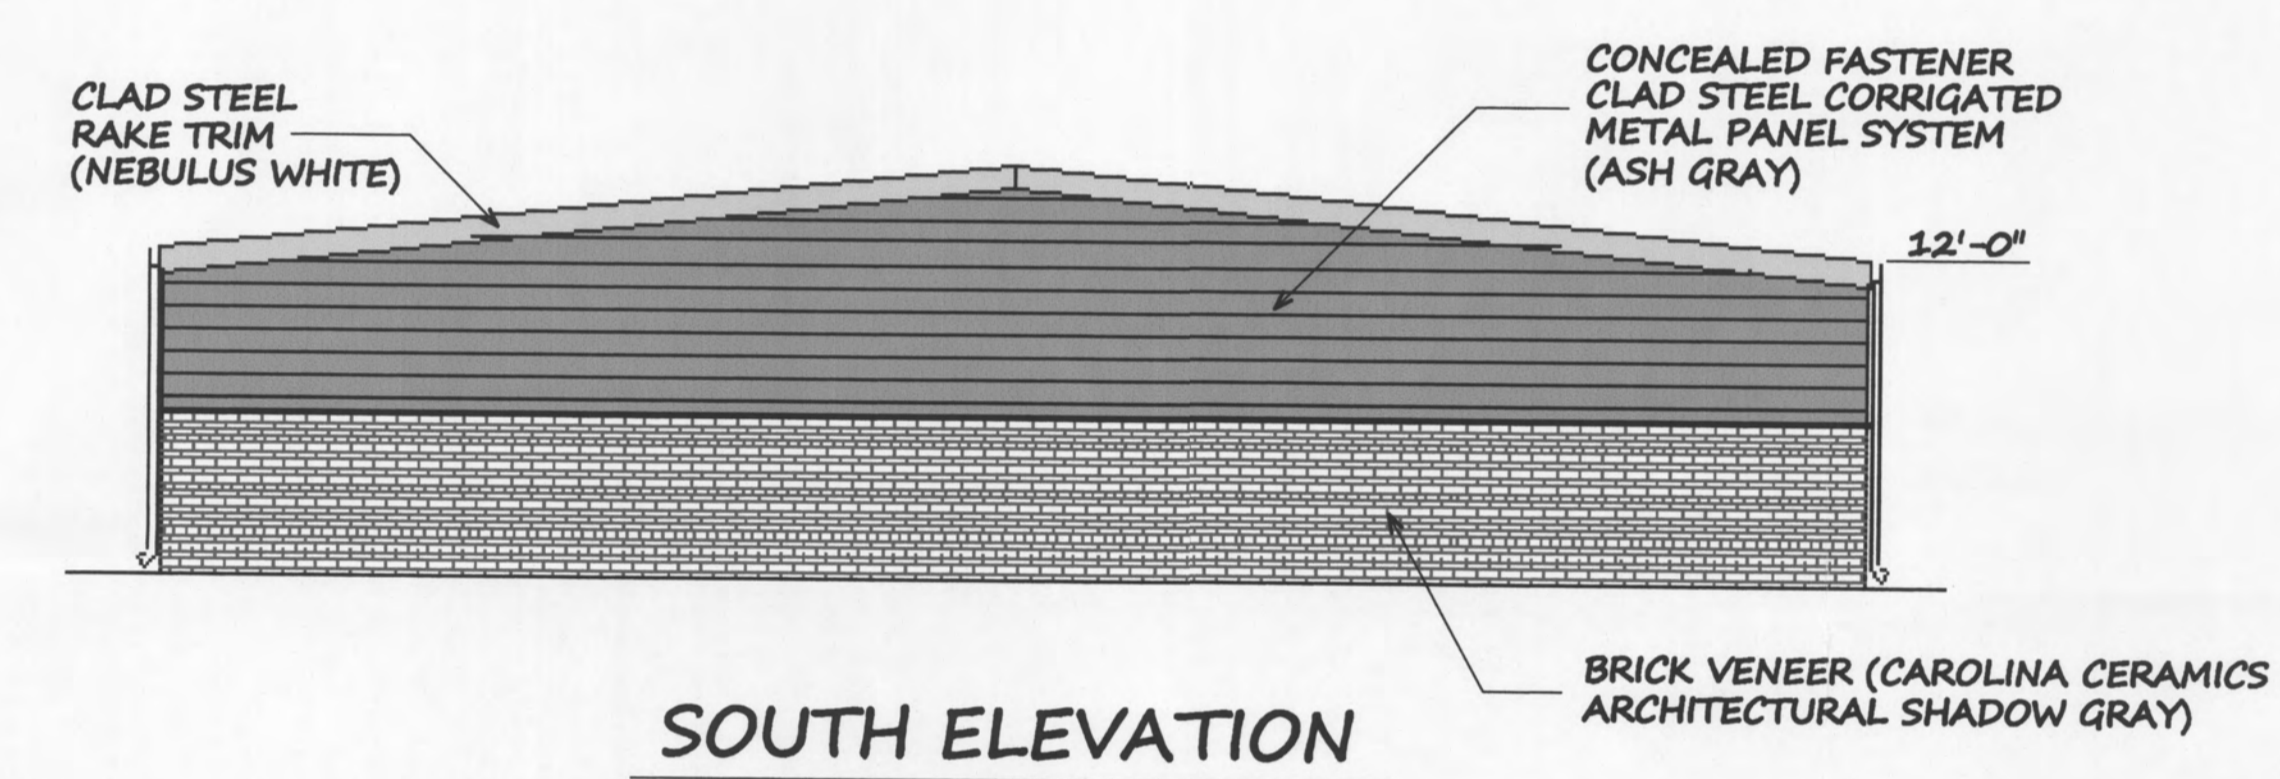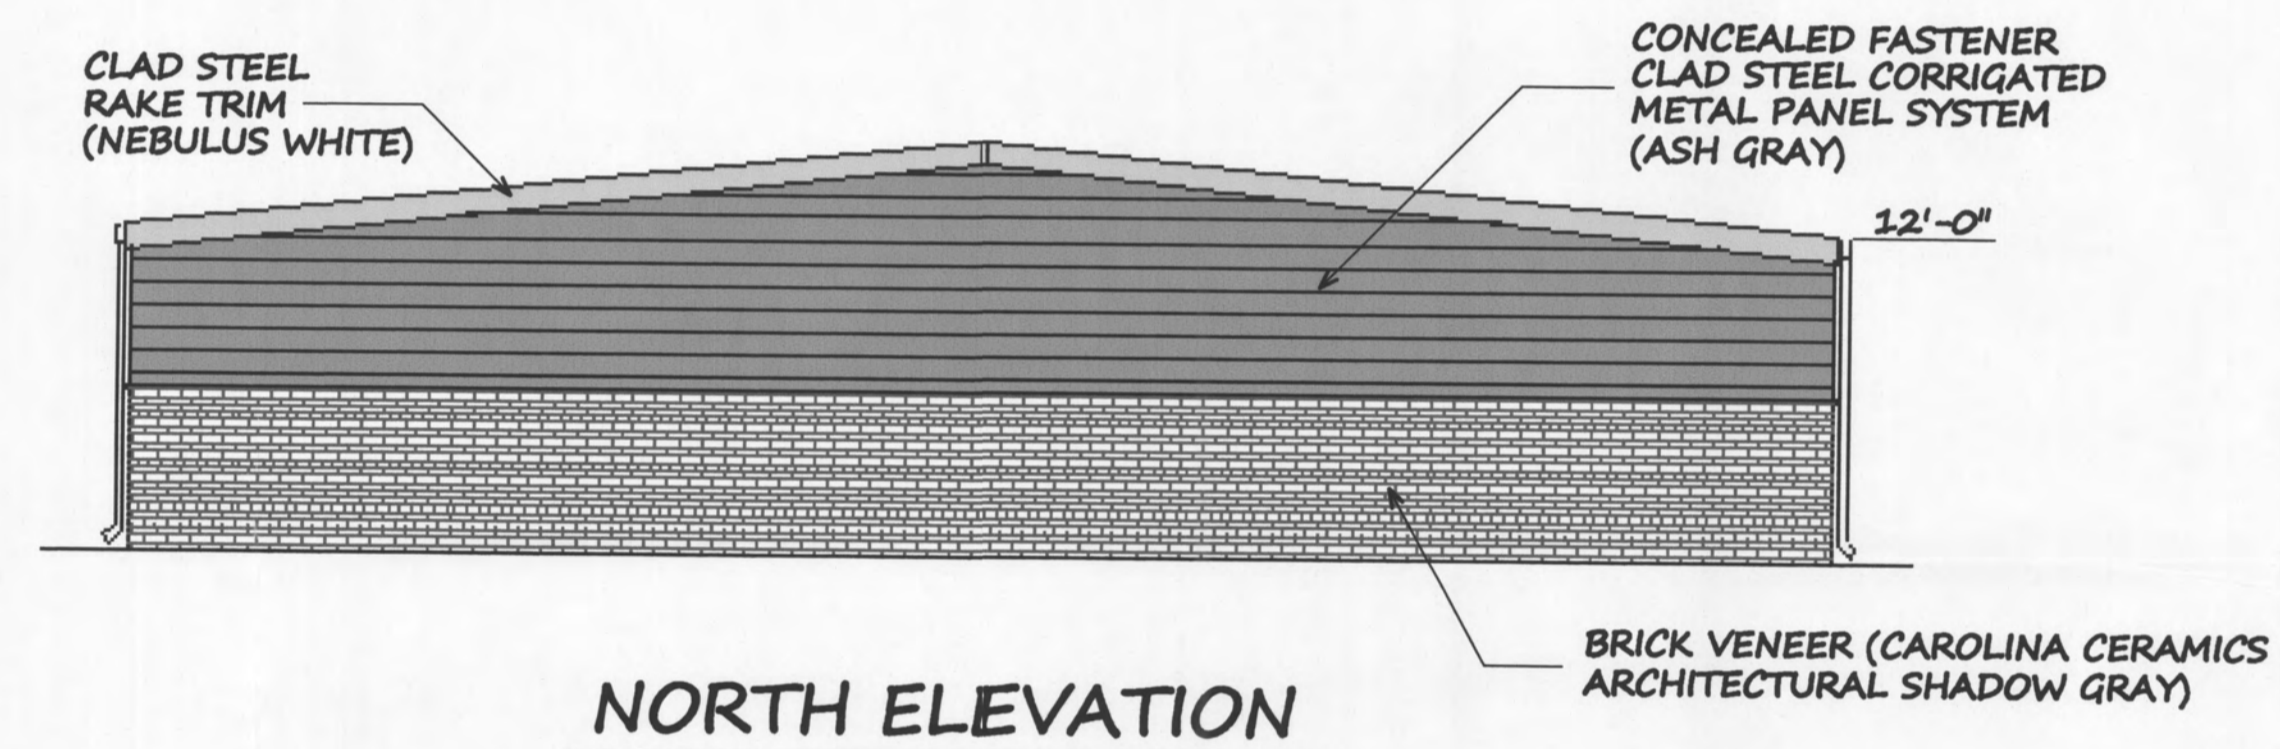

"OUT BUILDINGS B THRU D"

NOTE:
EXACT COLOR SELECTION OF
MATERIALS TO BE DETERMINED
W/ SUPPLIER & EXTRA SPACE

PLANS FOR:
EXTRA SPACE STORAGE BUILDING

1204 S. 16TH CT. ANKENY, IOWA

EXTERIOR ELEVATIONS - OUT BUILDINGS & SITE DETAILS

REVISION
01-03-18 ISSUED FOR REVIEW

JOB NO.
90917

DATE
12-14-17


DRAWN BY
BIB

SHEET NO.
05

DESIGN
ASSOCIATES,
INC.

402/331-8988

12550 WEST MAPLE ROAD
OMAHA, NEBRASKA 68164

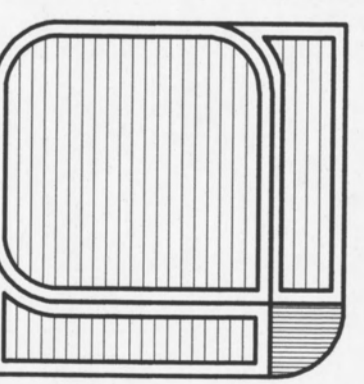

A-1.1

COPYRIGHT 2018 DESIGN ASSOCIATES, INC.

SCALE: 3/32" 30" x 42" BORDER DWG 909-PRESENTATION-OUTBUILDINGS PLOTTED 01-03-18