



Expires 06.30.20

Revisions

BUILDING ELEVATIONS



Mister Car Wash
109 S. Ankeny Blvd.
Ankeny, IA 50023

40 South Center Ave
Tucson, Arizona 85701
520.26.4610 phone
www.a23studios.com
a.23studios

Project 19053
Date 07.26.19
Scale Noted
Sheet

A5.0

ELEVATION KEYNOTES:


- EIFS EXTERIOR WALL PER WALL TYPES / SPECIFICATIONS - PAINTED STUCCO FINISH W/ CONTROL JOINTS AS SHOWN.
- EXPOSED CMU WALL PER WALL TYPES, TEXTURED ACCENT ARCH TO BE CU-1 AS SHOWN, SEE FINISH SCHEDULE.
- 'LONGBOARD' PRE-FINISHED METAL RAIN SCREEN SYSTEM PER WALL TYPES, ORIENTATION AS SHOWN.
- PRE-FINISHED CORRUGATED METAL WALL PANEL PER WALL TYPES / SPECIFICATIONS, COLOR AS INDICATED PER FINISH SCHEDULE.
- MANUFACTURED STONE VENEER EXTERIOR WALL PER WALL TYPES / SPECIFICATIONS.
- ALUMINUM STOREFRONT WINDOW / DOOR SYSTEM, REFERENCE WINDOW / DOOR SCHEDULE FOR ADDITIONAL INFORMATION.
- INSULATED HOLLOW METAL DOOR AND FRAME ASSEMBLY, PAINT COLOR PER ARCHITECT, REFERENCE DOOR SCHEDULE, DETAIL SHEETS FOR MORE INFORMATION.
- EIFS ACCENT / CORNICE BAND - PAINTED STUCCO FINISH.
- POWDER COATED METAL AWNING.
- POWDER COATED METAL TRELLIS.
- PRE-FINISHED STANDING SEAM METAL ROOF PER ROOF PLAN / DETAILS, SEE SPECIFICATIONS FOR REQUIREMENTS.
- PRE-FINISHED COMMERCIAL GRADE METAL FASCIA AND SOFFIT, TYP.
- ROLL-UP DOOR PER DOOR SCHEDULE.
- BUILDING SIGNAGE LOCATION, COORDINATE ALL REQUIREMENTS.
- FINISH GRADE AS OCCURS.
- EIFS CONTROL JOINT - ALUMINUM CHANNEL PER STUCCO MFR.
- MASONRY CONTROL JOINT AS SHOWN W/ SEALANT TO MATCH, REF. STRUCTURAL PLANS FOR REQUIREMENTS.
- EXTERIOR LOUVER PER MECHANICAL PLANS, ALIGN WITH MASONRY AS SHOWN.
- FROSTED/TINTED FILM AT OFFICE WINDOW, THIS LOCATION ONLY.

GENERAL ELEVATION NOTES:

- ALL SIGNAGE SHOWN FOR INFORMATIONAL PURPOSES ONLY. ALL ADVERTISING SIGNAGE SUBJECT TO SEPARATE SIGN PERMIT SUBMITTAL AND APPROVAL.
- EXTERIOR LIGHTING LOCATIONS AS SHOWN, SEE ELECTRICAL PLANS FOR SPECIFICATIONS AND REQUIREMENTS.
- APPLY CLEAR WATERPROOF SEALER TO ALL EXPOSED STONE VENEER AND CMU.



1 WEST ELEVATION
3/16" = 1'-0"

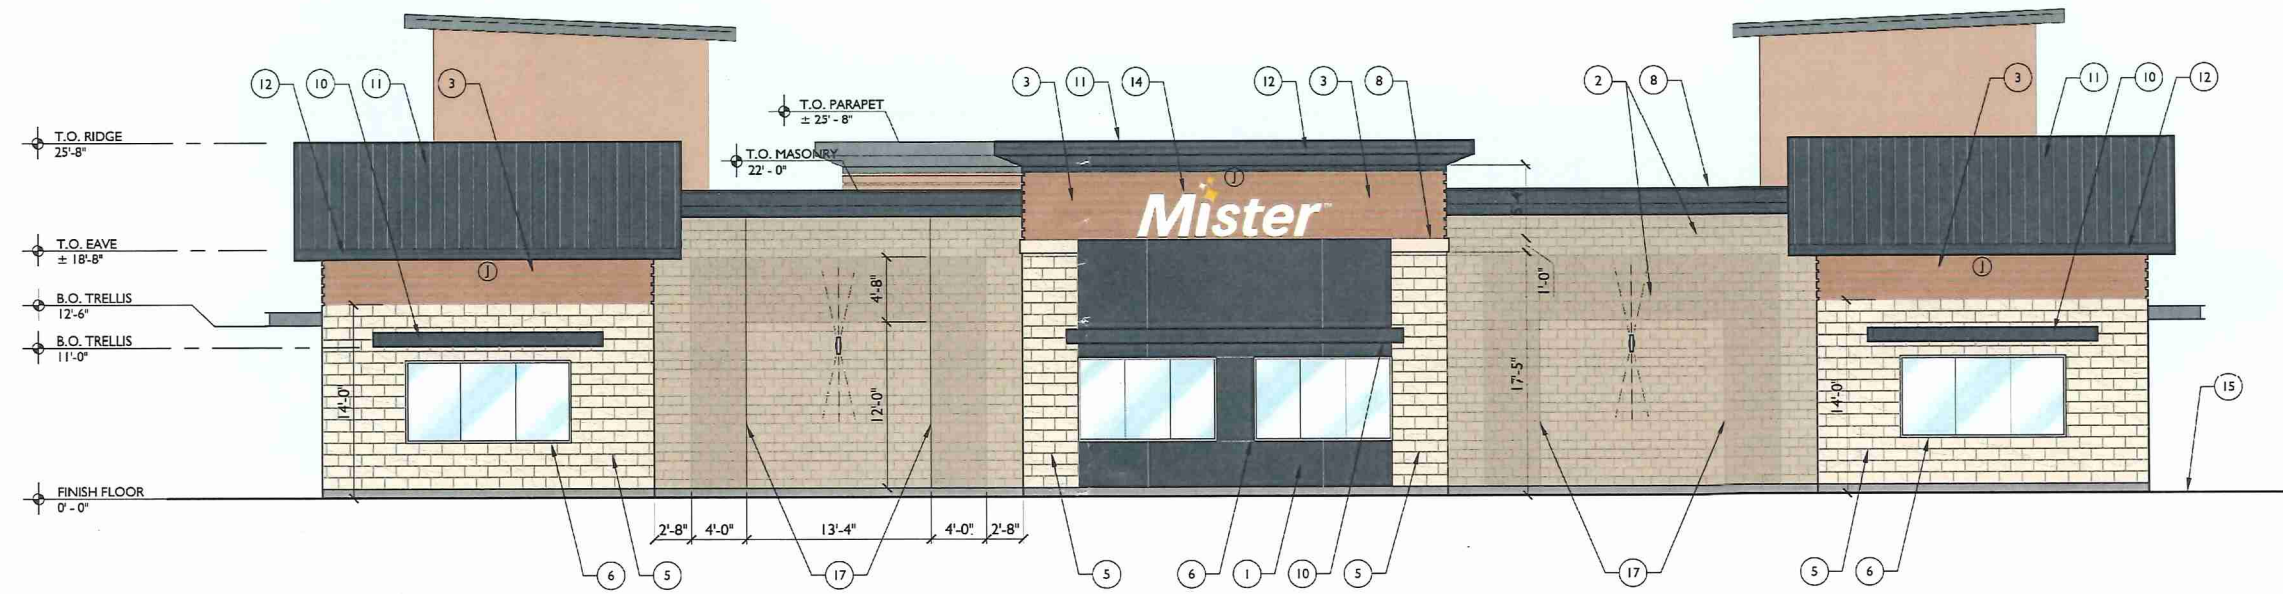

2 NORTH ELEVATION
3/16" = 1'-0"

NOTE:
THESE DOCUMENTS ESTABLISH THE GENERAL
STANDARDS OF QUALITY AND DETAIL FOR
CONSTRUCTION. THEY ARE NOT A CONTRACT.
FOR A NEGOTIATED CONSTRUCTION
CONTRACT.



Expires 06.30.20

Revisions

ELEVATION KEYNOTES:


1. EIFS EXTERIOR WALL PER WALL TYPES / SPECIFICATIONS - PAINTED STUCCO FINISH W/ CONTROL JOINTS AS SHOWN.
2. EXPOSED CMU WALL PER WALL TYPES. TEXTURED ACCENT ARCH TO BE CMU-1 AS SHOWN. SEE FINISH SCHEDULE.
3. LONGBOARD/ PRE-FINISHED METAL RAIN SCREEN SYSTEM PER WALL TYPES. ORIENTATION AS SHOWN.
4. PRE-FINISHED CORRUGATED METAL WALL PANEL PER WALL TYPES / SPECIFICATIONS. COLOR AS INDICATED PER FINISH SCHEDULE.
5. MANUFACTURED STONE VENEER EXTERIOR WALL PER WALL TYPES / SPECIFICATIONS.
6. ALUMINUM STOREFRONT WINDOW / DOOR SYSTEM. REFERENCE WINDOW / DOOR SCHEDULE FOR ADDITIONAL INFORMATION.
7. INSULATED HOLLOW METAL DOOR AND FRAME ASSEMBLY. PAINT COLOR PER ARCHITECT. REFERENCE DOOR SCHEDULE, DETAIL SHEETS FOR MORE INFORMATION.
8. EIFS ACCENT / CORNICE BAND - PAINTED STUCCO FINISH.
9. POWDER COATED METAL AWNING.
10. POWDER COATED METAL TRELLIS.
11. PRE-FINISHED STANDING SEAM METAL ROOF PER ROOF PLAN / DETAILS. SEE SPECIFICATIONS FOR REQUIREMENTS.
12. PRE-FINISHED COMMERCIAL GRADE METAL FASCIA AND SOFFIT, TYP.
13. ROLL-UP DOOR PER DOOR SCHEDULE.
14. BUILDING SIGNAGE LOCATION. COORDINATE ALL REQUIREMENTS.
15. FINISH GRADE AS OCCURS.
16. EIFS CONTROL JOINT - ALUMINUM CHANNEL PER STUCCO MFR.
17. MASONRY CONTROL JOINT AS SHOWN W/ SEALANT TO MATCH. REF. STRUCTURAL PLANS FOR REQUIREMENTS.
18. EXTERIOR LOUVER PER MECHANICAL PLANS. ALIGN WITH MASONRY AS SHOWN.
19. FROSTED/TINTED FILM AT OFFICE WINDOW, THIS LOCATION ONLY.

GENERAL ELEVATION NOTES:

1. ALL SIGNAGE SHOWN FOR INFORMATIONAL PURPOSES ONLY. ALL ADVERTISING SIGNAGE SUBJECT TO SEPARATE SIGN PERMIT SUBMITTAL AND APPROVAL.
2. EXTERIOR LIGHTING LOCATIONS AS SHOWN. SEE ELECTRICAL PLANS FOR SPECIFICATIONS AND REQUIREMENTS.
3. APPLY CLEAR WATERPROOF SEALER TO ALL EXPOSED STONE VENEER AND CMU.



3 EAST ELEVATION
3/16" = 1'-0"

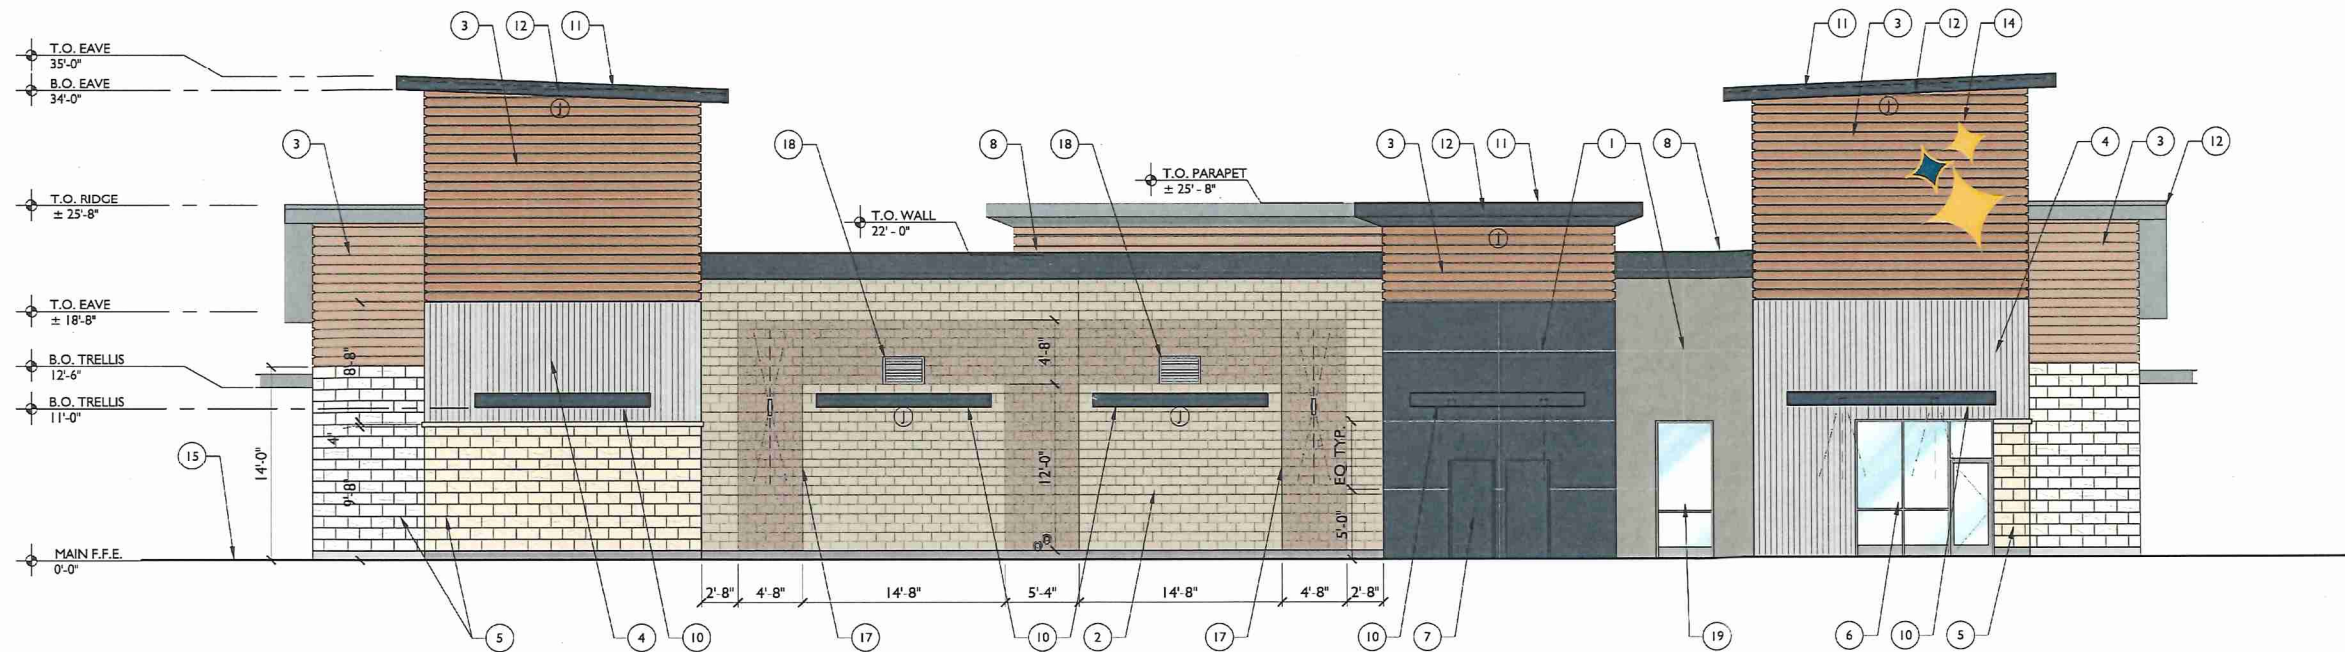

4 SOUTH ELEVATION
3/16" = 1'-0"

BUILDING ELEVATIONS




Mister Car Wash
109 S. Ankeny Blvd.
Ankeny, IA 50023




Project 19053
Date 07.26.19
Scale Noted
Sheet

A5.1


NOTE:
THESE DOCUMENTS ESTABLISH THE GENERAL
STANDARDS OF QUALITY AND DETAIL FOR
BUILDING A NEGOTIATED CONSTRUCTION
CONTRACT.

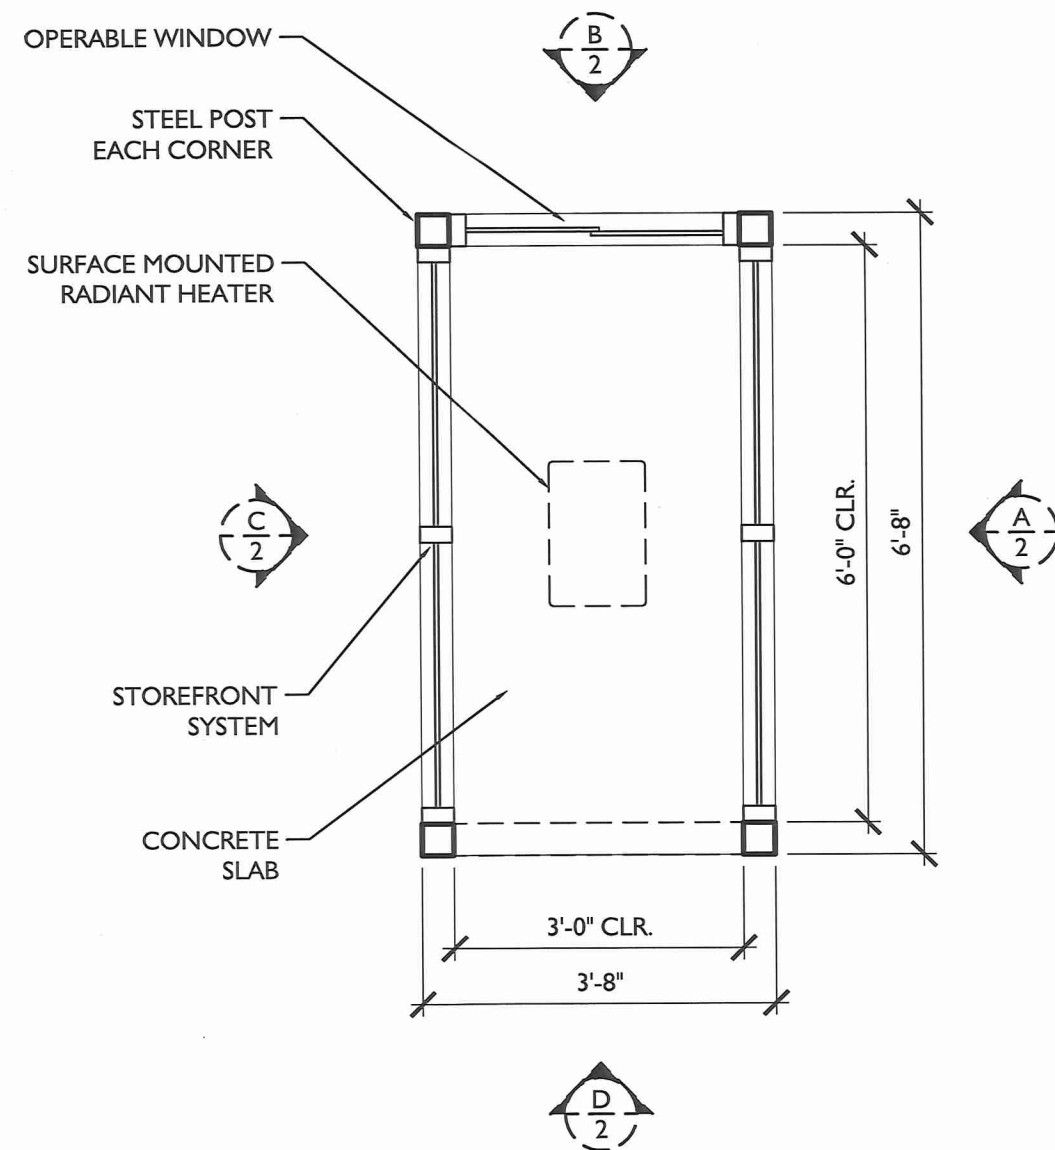


1 ATTENDANT BOOTH PLAN
 Scale: 1/2" = 1'-0"

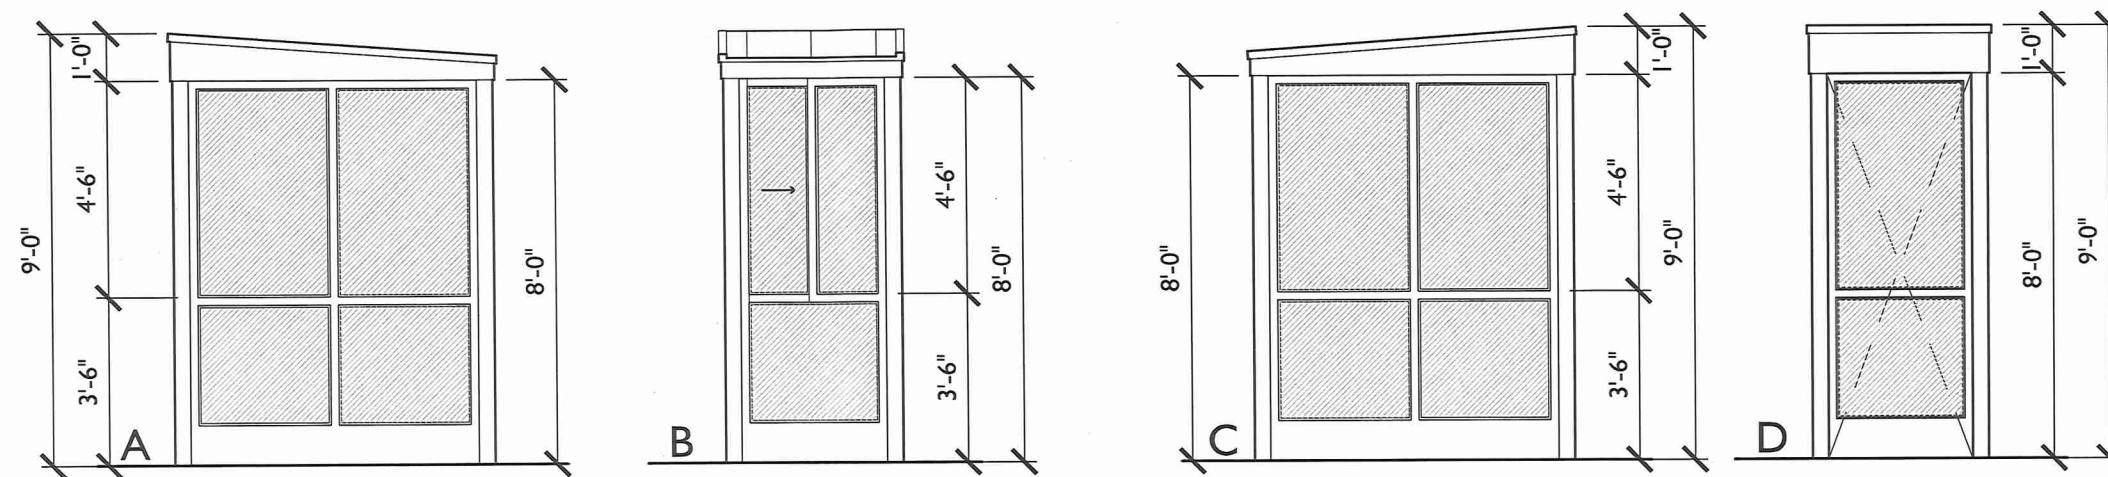


2 ATTENDANT BOOTH ELEVATION
 Scale: 1/4" = 1'-0"

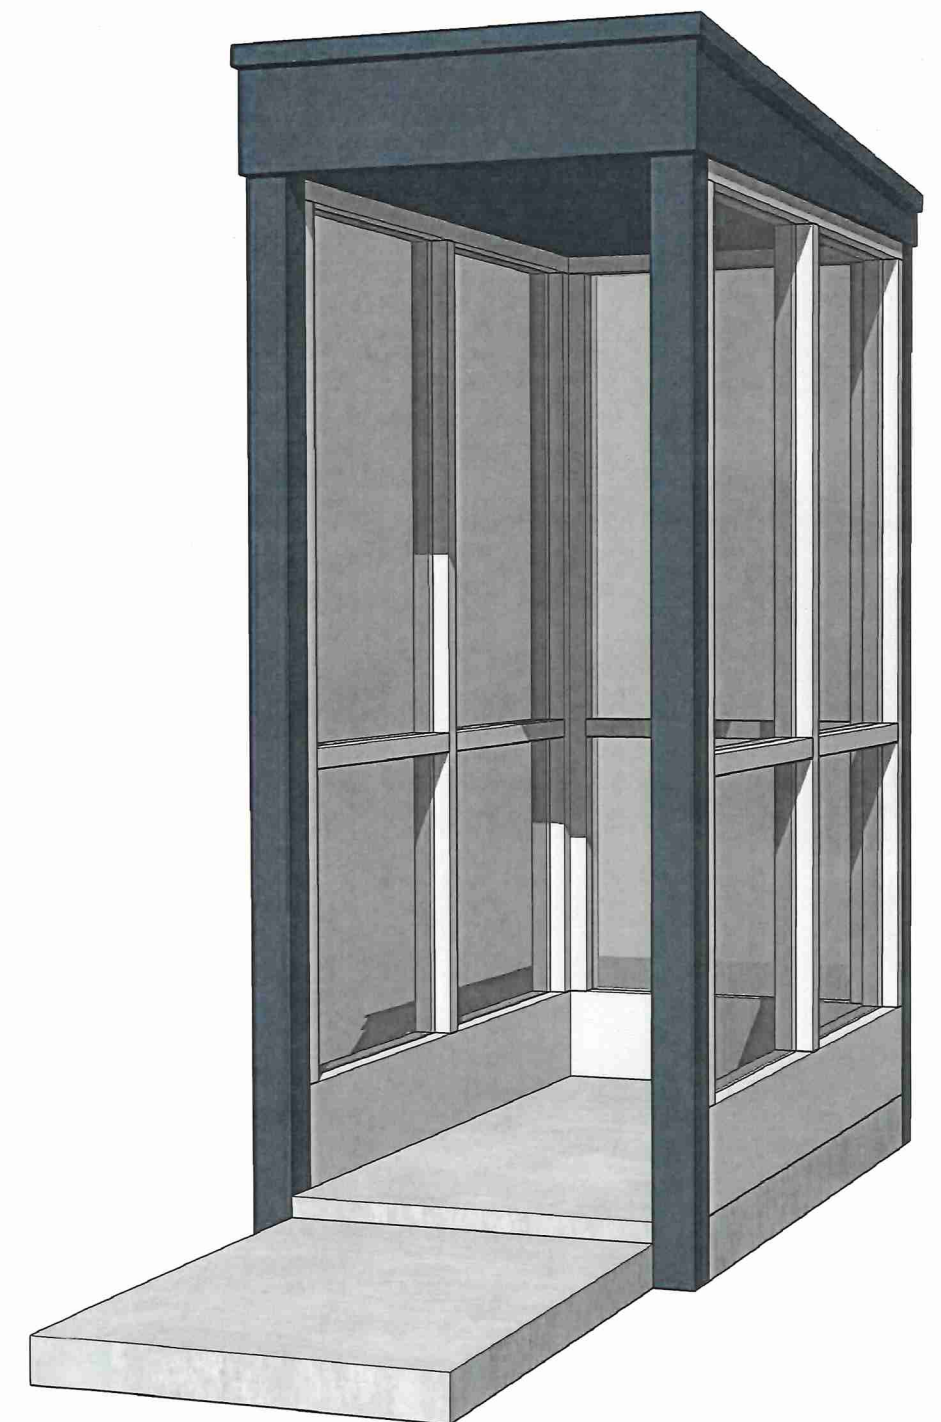


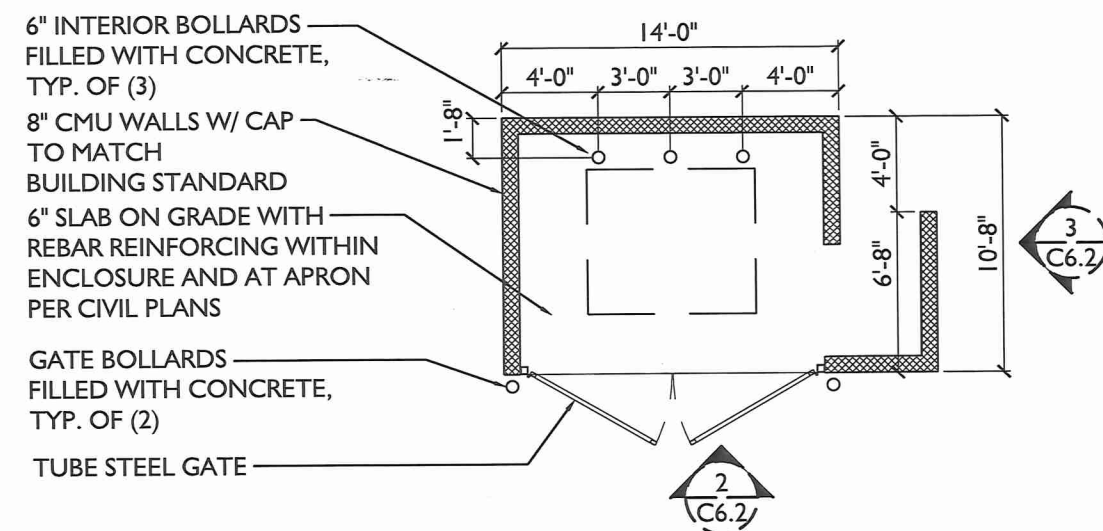


1 PLAN AT DUMPSTER
Scale: 1/8" = 1'-0"

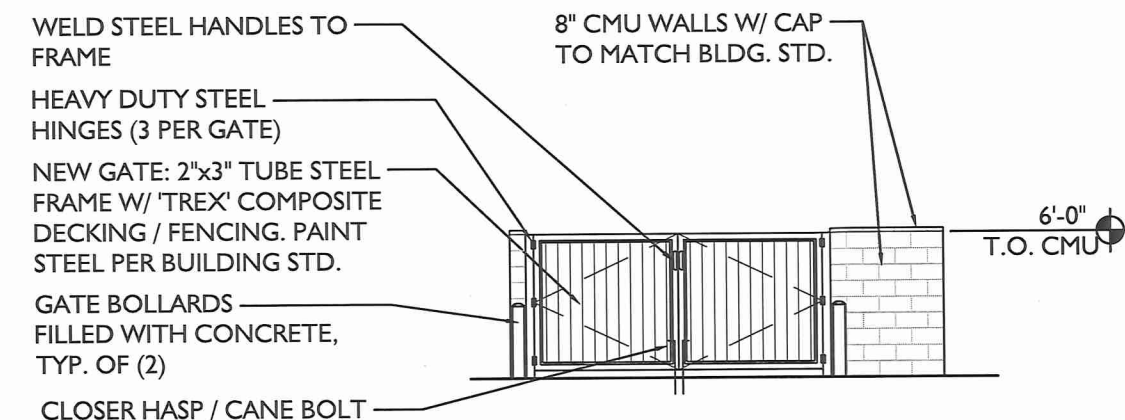


2 DUMPSTER ELEVATION
Scale: 1/8" = 1'-0"

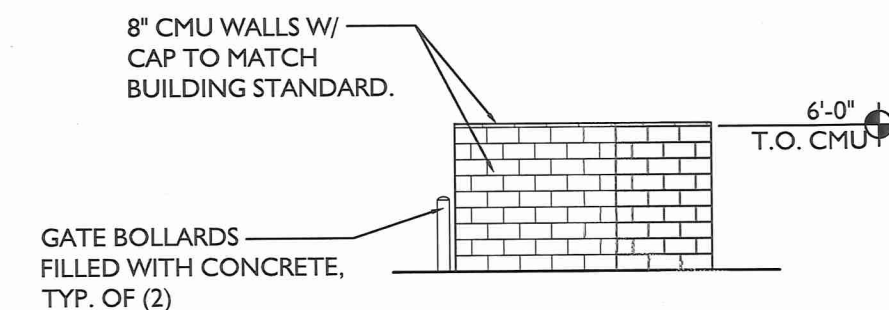


3 DUMPSTER ELEVATION
Scale: 1/8" = 1'-0"

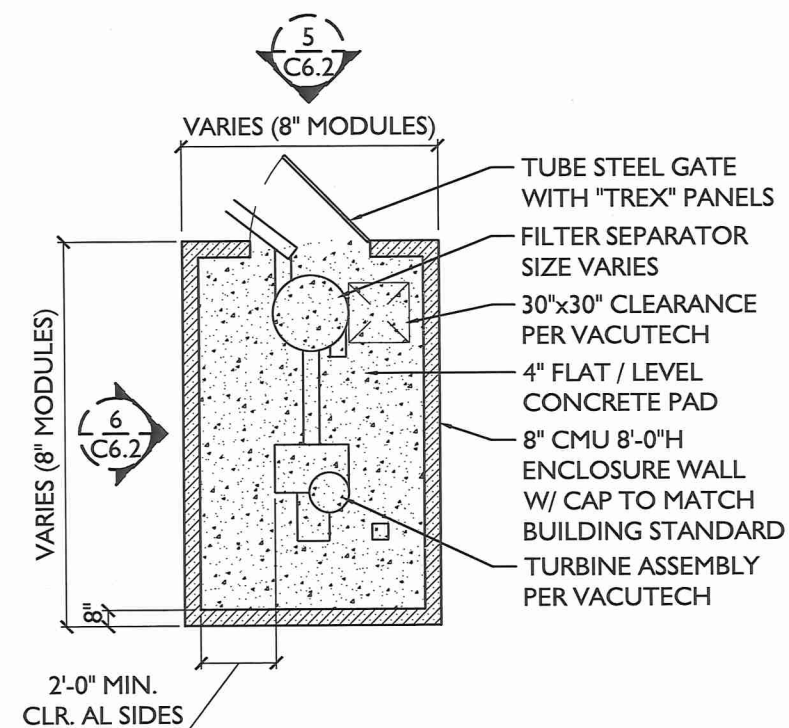


4 PLAN AT VACUUM ENCLOSURE
Scale: 1/8" = 1'-0"

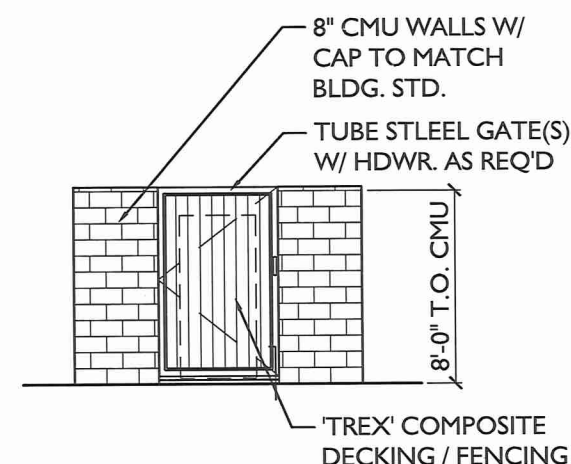


5 VACUUM ENCLOSURE ELEVATION
Scale: 1/8" = 1'-0"

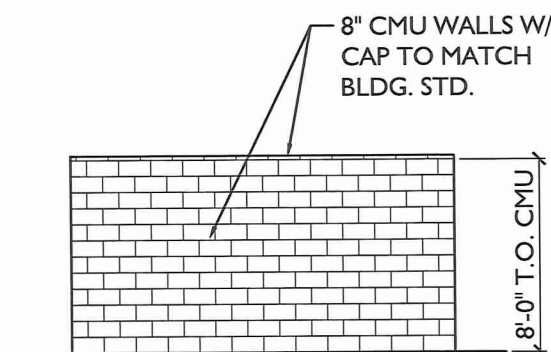

6 VACUUM ENCLOSURE ELEVATION
Scale: 1/8" = 1'-0"

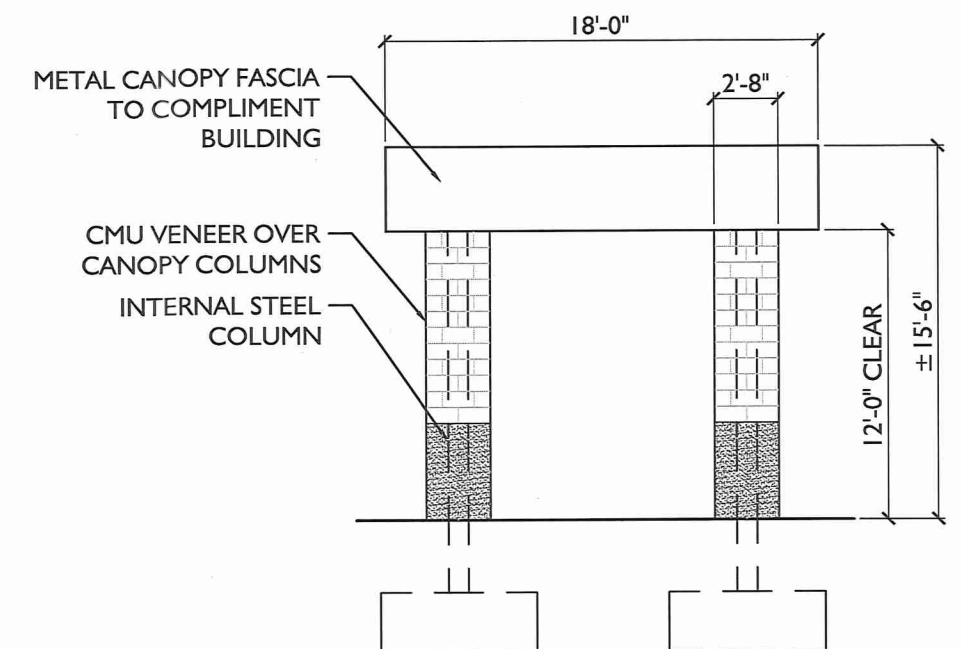

7 POS CANOPY ELEVATION
Scale: 1/8" = 1'-0"

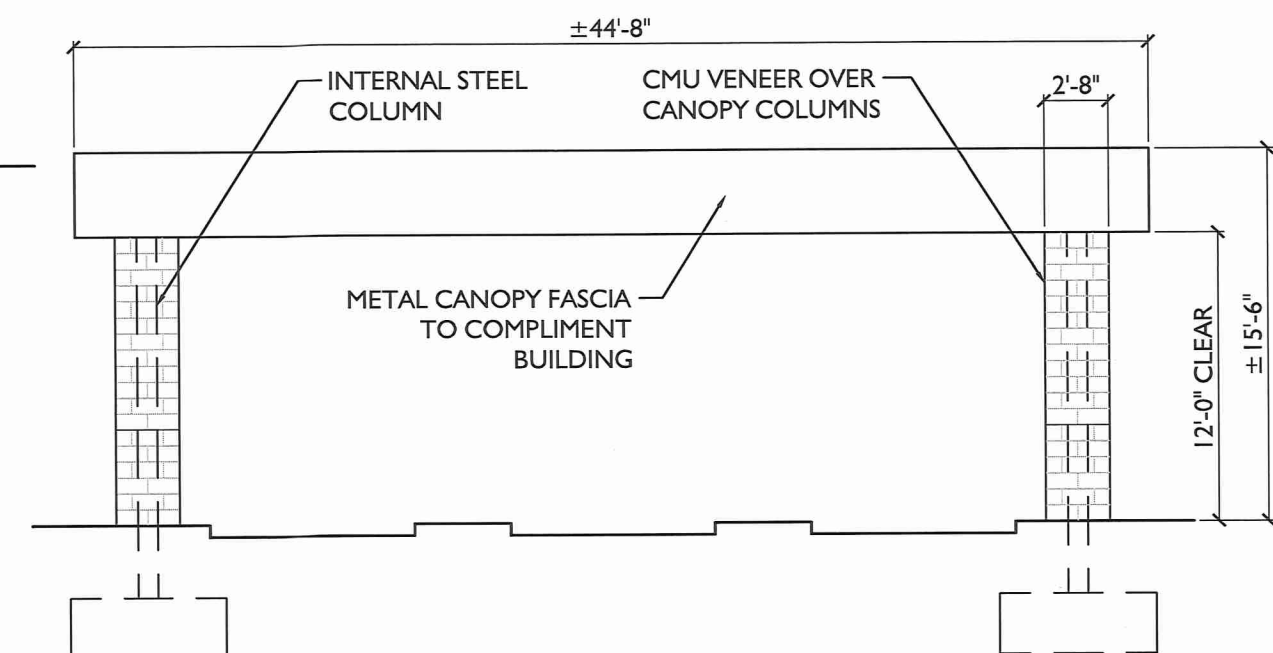

8 POS CANOPY ELEVATIONS
Scale: 1/8" = 1'-0"