
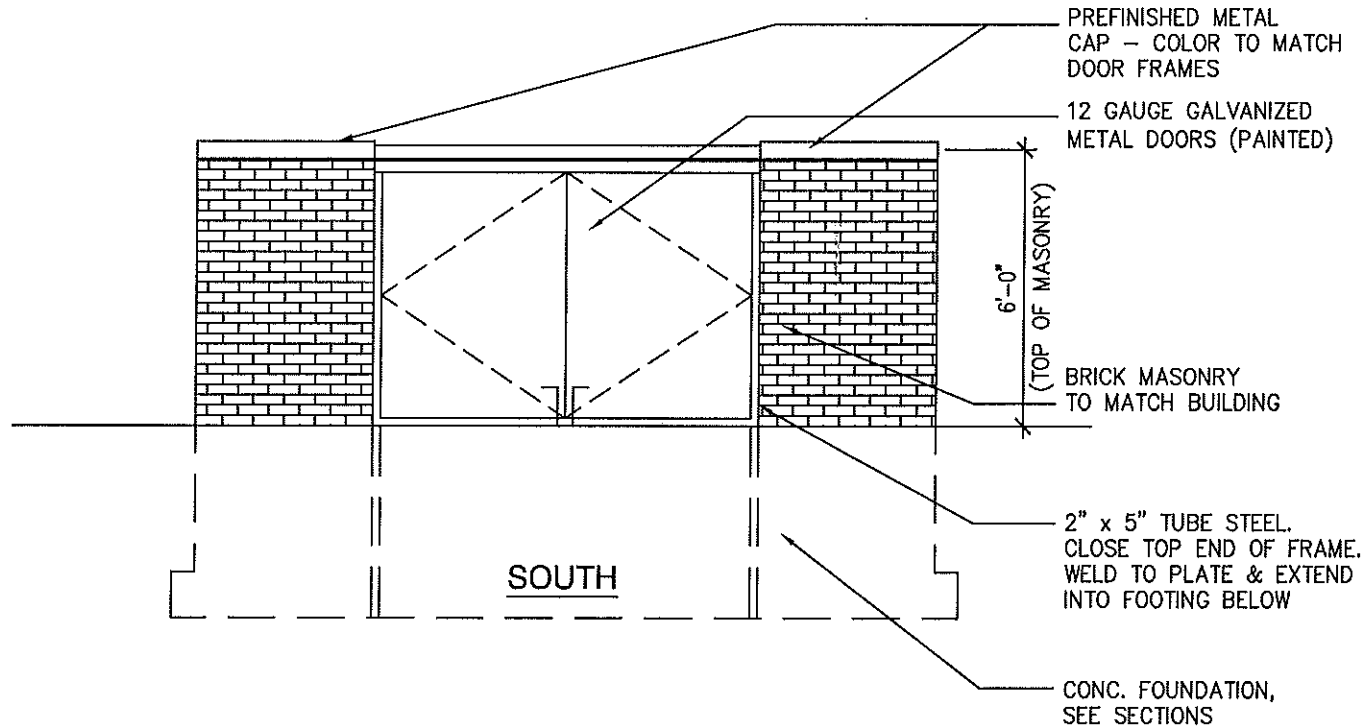


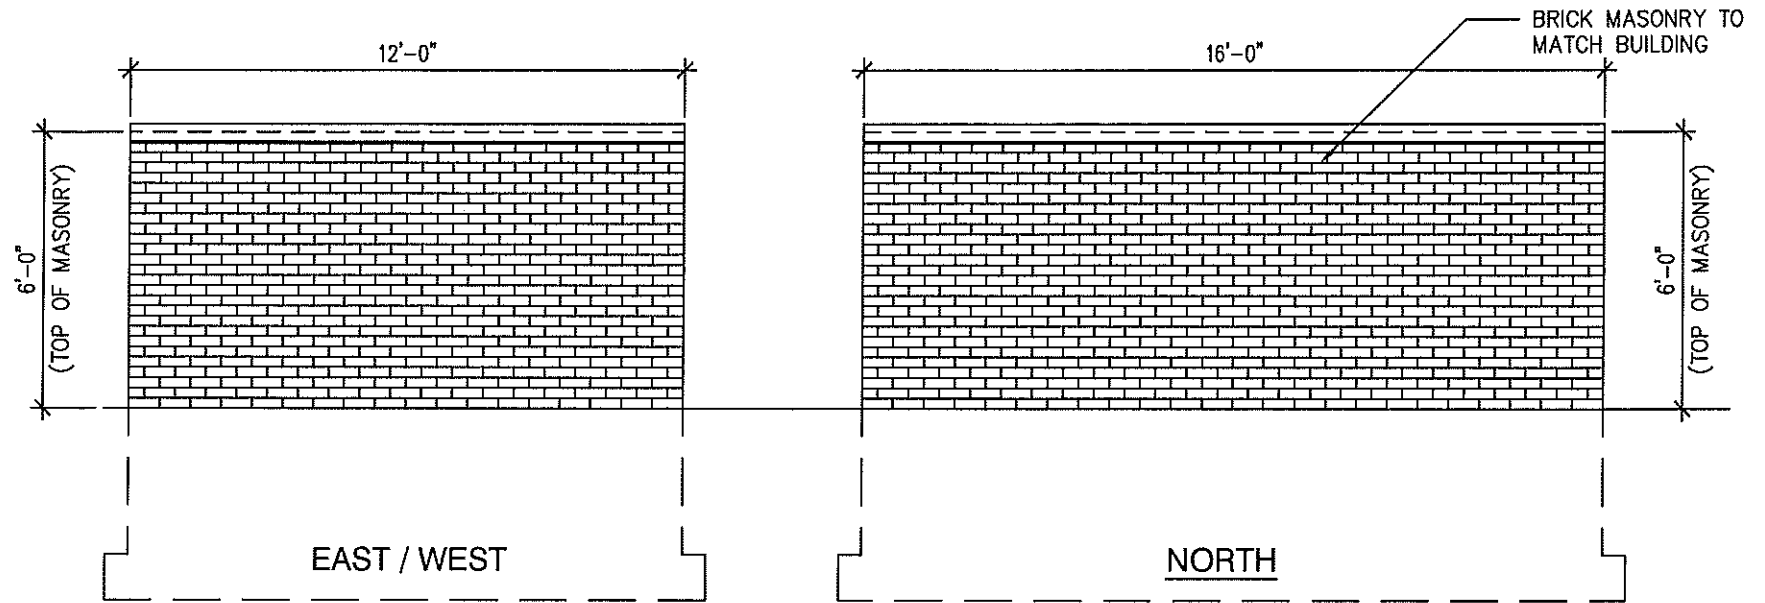

11 TRASH ENCLOSURE ELEVATIONS

1/4" = 1'-0"

NOTE: SEE SHEET A300 FOR PLAN