


SW MARKET STREET EXTENSION

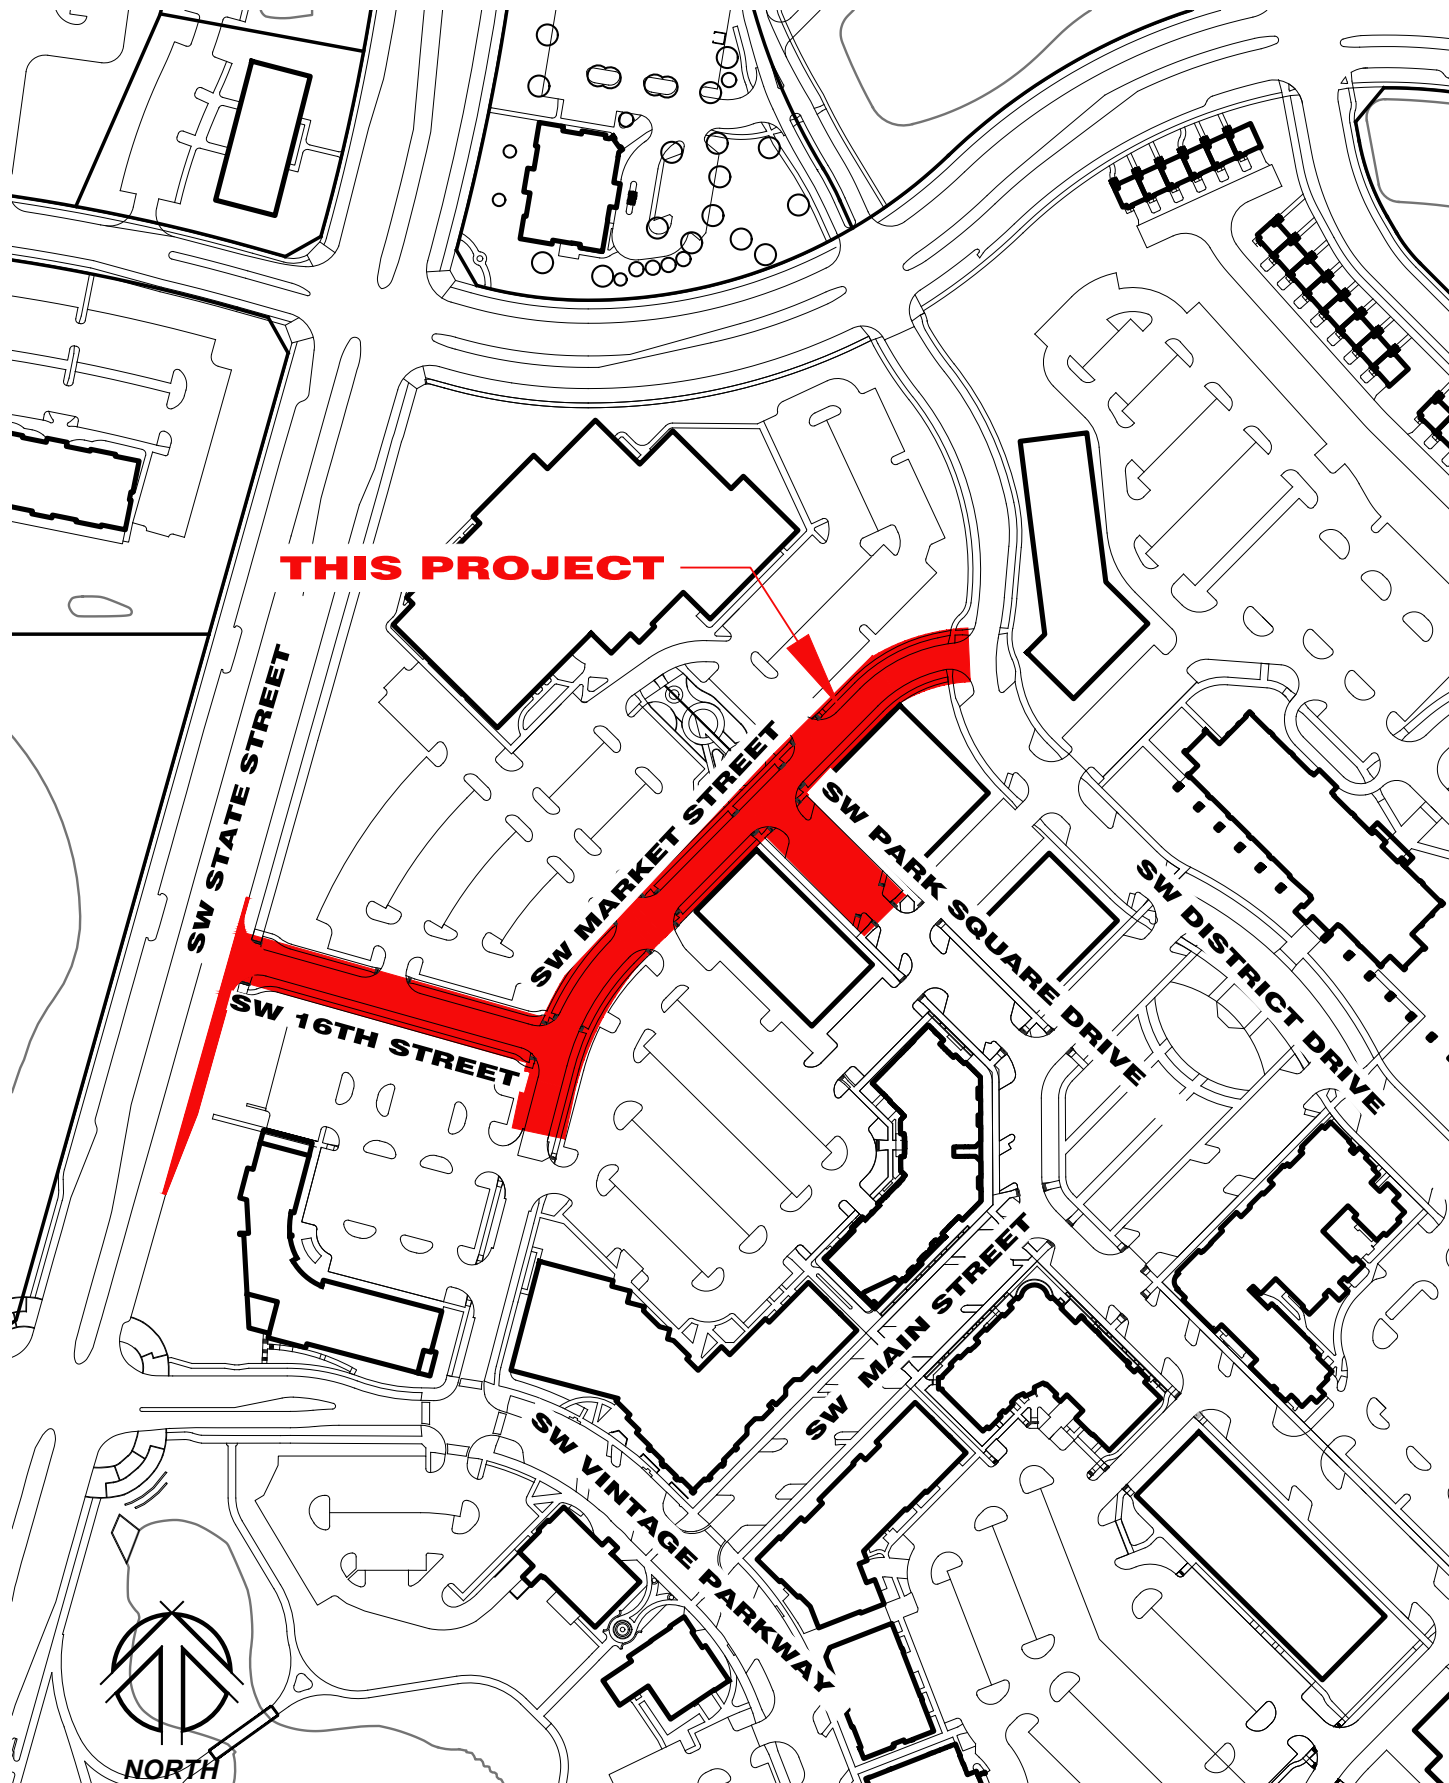

SCALE: 1" = 200'

1250 SW STATE STREET, SUITE A
ANKENY, IOWA
50023-2555
(515) 965-0123

NILLES ASSOCIATES

