



Exterior Elevation Materials					
SYMBOL	ITEM	MANUFACTURER	MODEL	COLOR / FINISH	NOTES
M-1	BRICK	BRAMPTON BRICK	CROSSROADS SERIES	COLOR - JASPER	IF BRICK IS NOT READILY AVAILABLE PROVIDE OPTIONS FOR OWNER TO APPROVE
M-2	ASPHALT SHINGLES	GAF ROOFING	TIMBERLINE HD - LIFETIME SHINGLES	COLOR - WEATHERED WOOD	-
M-3	BREAK METAL TRIM	QUALITY EDGE	TRULINE EMBOSSED TRIM COIL	COLOR - 807 (CLAY)	-
M-4	VINYL SIDING	GEORGIA PACIFIC	FOREST RIDGE DOUBLE 5' SIDING	MIST	-
M-5	SPLITFACE C.M.U.	MICHIGAN CERTIFIED CONCRETE	SPLIT FACED	VAOLS	IF BRICK IS NOT READILY AVAILABLE PROVIDE OPTIONS FOR OWNER TO APPROVE
M-6	8X8 DECORATIVE TILES	DAL TILE	NATURAL HUES CERAMIC FLOORS & WALL	QH67 REGENCY BLUE, QH97 DAISY, QH93 CANDY APPLE, QH29 SPRING GREEN	NOTE: 8 WEEK LEAD TIME ITEM.
M-7	STANDING SEAM METAL ROOF	MCLEROY METAL	INSTALOC STANDING SEAM SYSTEM STYLE - PLANK PROFILE	COLOR - COPPER PENNY METALLIC	-
M-8	PRE-FIN ALUMINUM GUTTER	MASTIC HOME EXTERIORS	6" GUTTER COIL - 27 GAUGE	COLOR - DESERT SAND (VERIFY W/OWNER)	-
M-9	SILL & WATER TABLE & COLUMNS	T.B.D.	CAST STONE	VARIEGATED	-
M-10	1/2" AZEK PANELS	AZEK BUILDING PRODUCTS		PAINT	-

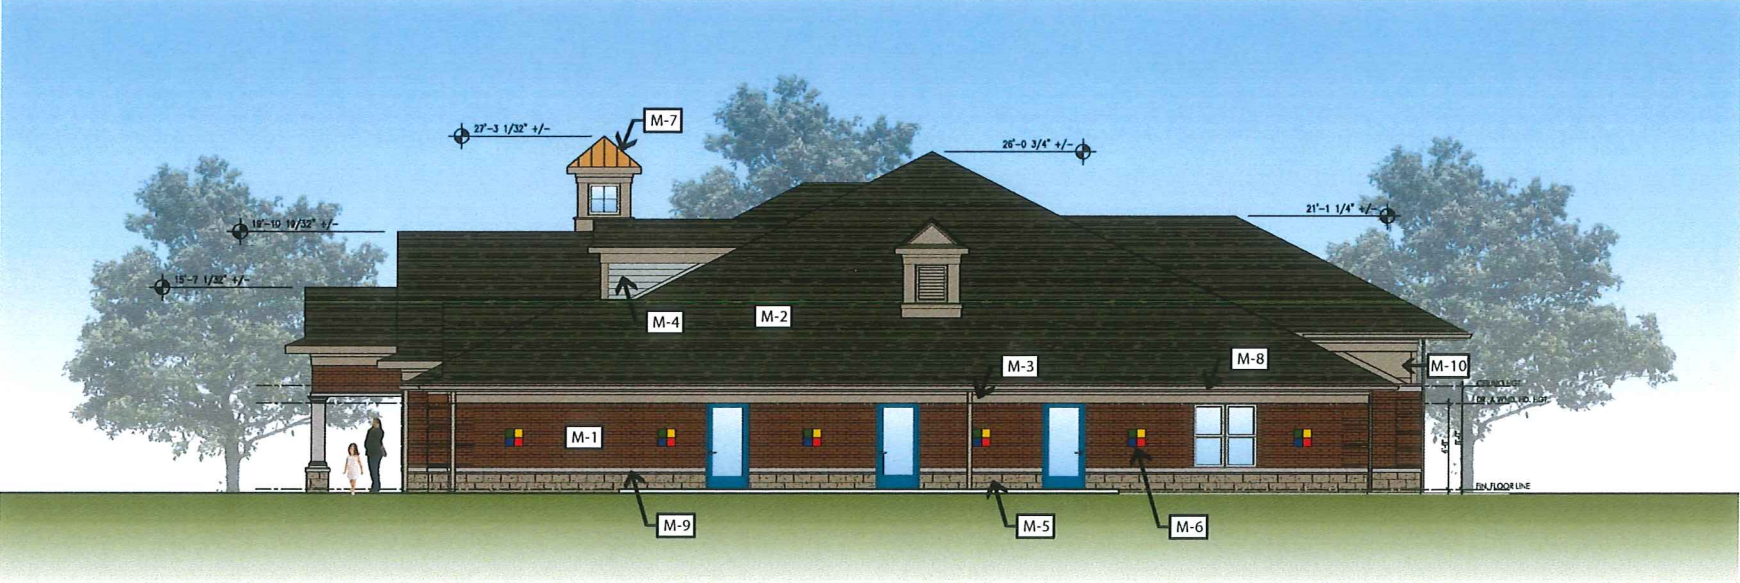

RIGHT ELEVATION

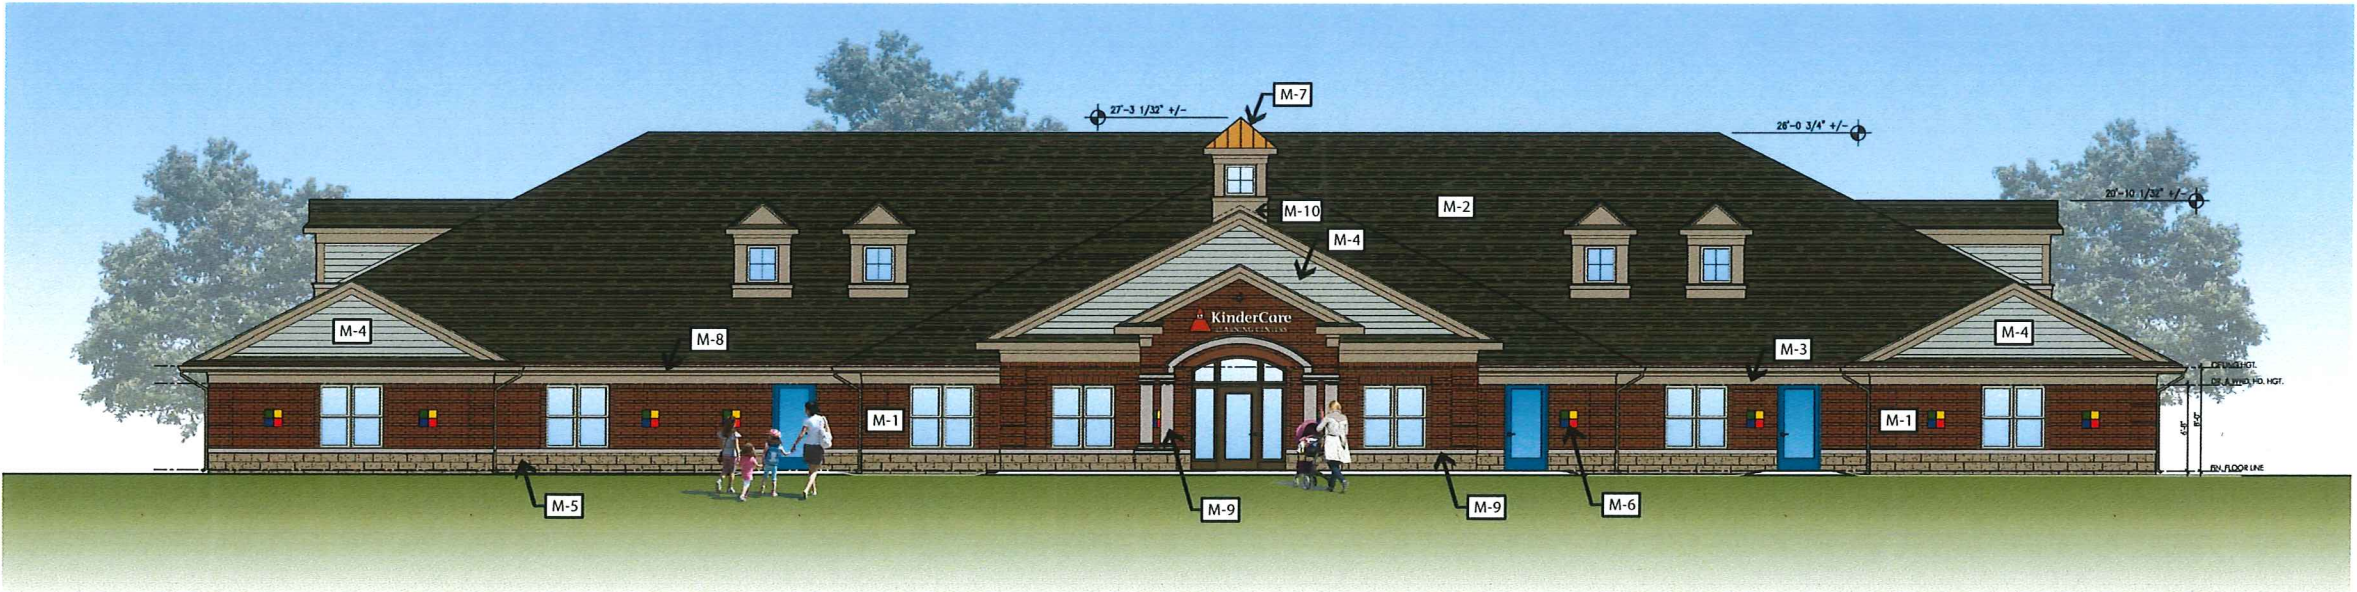

FRONT ELEVATION



KINDERCARE
225 SW ORALABOR ROAD
ANKENY, IA

THE COLORS SHOWN IN THIS RENDERING ARE CLOSE APPROXIMATIONS. DUE TO INK VARIATIONS AND DIFFERENCES IN PRINTERS, AN EXACT COLOR MATCH CANNOT BE ACHIEVED. THE VIEWER IS ADVISED TO USE THE RENDERING AS A GUIDELINE FOR THE ARRANGEMENT OF COLORS ON THE BUILDING, AND TO THEN REFER TO THE ACTUAL COLOR OR MATERIAL SAMPLES PROVIDED.

Exterior Elevation Materials					
SYMBOL	ITEM	MANUFACTURER	MODEL	COLOR / FINISH	NOTES
M-1	BRICK	BRAMPTON BRICK	CROSSROADS SERIES	COLOR - JASPER	IF BRICK IS NOT READILY AVAILABLE PROVIDE OPTIONS FOR OWNER TO APPROVE
M-2	ASPHALT SHINGLES	GAF ROOFING	TIMBERLINE HD - LIFETIME SHINGLES	COLOR - WEATHERED WOOD	-
M-3	BREAK METAL TRIM	QUALITY EDGE	TRULINE EMBOSSED TRIM COIL	COLOR - 807 (CLAY)	-
M-4	VINYL SIDING	GEORGIA PACIFIC	FOREST RIDGE DOUBLE 5' SIDING	MIST	-
M-5	SPLITFACE C.M.U.	MICHIGAN CERTIFIED CONCRETE	SPLIT FACED	VAOLS	IF BRICK IS NOT READILY AVAILABLE PROVIDE OPTIONS FOR OWNER TO APPROVE
M-6	8X8 DECORATIVE TILES	DAL TILE	NATURAL HUES CERAMIC FLOORS & WALL	QH67 REGENCY BLUE, QH97 DAISY, QH93 CANDY APPLE, QH29 SPRING GREEN	NOTE: 8 WEEK LEAD TIME ITEM.
M-7	STANDING SEAM METAL ROOF	MCELROY METAL	INSTALOC STANDING SEAM SYSTEM STYLE - PLANK PROFILE	COLOR - COPPER PENNY METALLIC	-
M-8	PRE-FIN ALUMINUM GUTTER	MASTIC HOME EXTERIORS	6" GUTTER COIL - 27 GAUGE	COLOR - DESERT SAND (VERIFY W/OWNER)	-
M-9	SILL & WATER TABLE & COLUMNS	T.B.D.	CAST STONE	VARIEGATED	-
M-10	1/2" AZEK PANELS	AZEK BUILDING PRODUCTS		PAINT	-



LEFT ELEVATION




REAR ELEVATION


Exterior Elevation Materials					
SYMBOL	ITEM	MANUFACTURER	MODEL	COLOR / FINISH	NOTES
M-1	BRICK	BRAMPTON BRICK	CROSSROADS SERIES	COLOR - JASPER	IF BRICK IS NOT READILY AVAILABLE PROVIDE OPTIONS FOR OWNER TO APPROVE
M-2	ASPHALT SHINGLES	GAF ROOFING	TIMBERLINE HD - LIFETIME SHINGLES	COLOR - WEATHERED WOOD	
M-3	BREAK METAL TRIM	QUALITY EDGE	TRULINE EMBOSSED TRIM COIL	COLOR - 807 (CLAY)	-
M-4	VINYL SIDING	GEORGIA PACIFIC	FOREST RIDGE DOUBLE 5" SIDING	MIST	-
M-5	SPLITFACE C.M.U.	MICHIGAN CERTIFIED CONCRETE	SPLIT FACED	VAOLS	IF BRICK IS NOT READILY AVAILABLE PROVIDE OPTIONS FOR OWNER TO APPROVE
M-6	8X8 DECORATIVE TILES	DAL TILE	NATURAL HUES CERAMIC FLOORS & WALL	QH67 REGENCY BLUE, QH97 DAISY, QH93 CANDY APPLE, QH29 SPRING GREEN	
M-7	STANDING SEAM METAL ROOF	MCELROY METAL	INSTALOC STANDING SEAM SYSTEM STYLE - PLANK PROFILE	COLOR - COPPER PENNY METALLIC	-
M-8	PRE-FIN ALUMINUM GUTTER	MASTIC HOME EXTERIORS	6" GUTTER COIL - 27 GAUGE	COLOR - DESERT SAND (VERIFY W/OWNER)	-
M-9	SILL & WATER TABLE & COLUMNS	T.B.D.	CAST STONE	VARIEGATED	-
M-10	1/2" AZEK PANELS	AZEK BUILDING PRODUCTS	-	PAINT	-



RIGHT ELEVATION

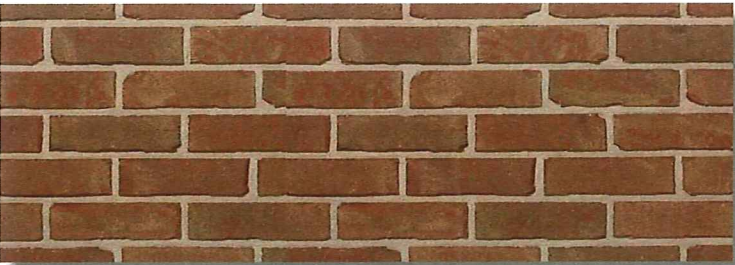

BRAMPTON BRICK

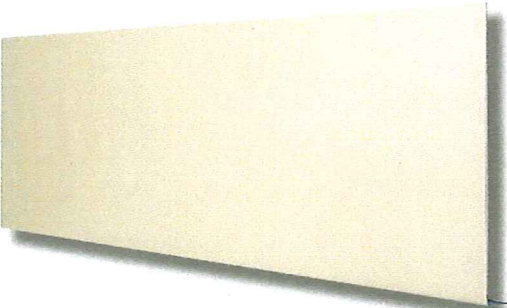

BREAK METAL TRIM



DECO TILE




CAST STONE SILL




SW SAFETY BLUE




ASPHALT SHINGLES

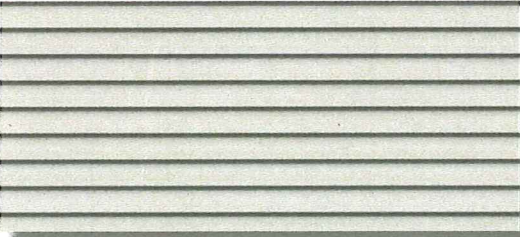

VINYL SIDING

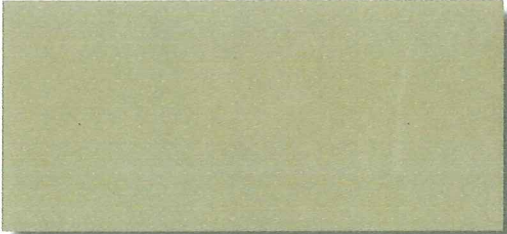

PRE-FIN ALUMINUM GUTTER

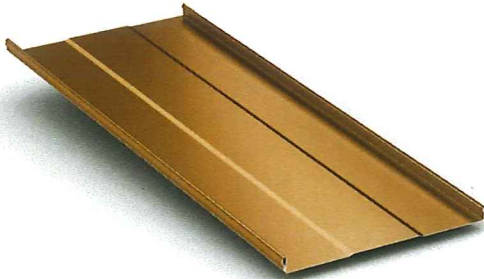

METAL ROOF



SPLITFACE CMU



KINDERCARE
225 SW ORALABOR ROAD
ANKENY, IA

THE COLORS SHOWN IN THIS RENDERING ARE CLOSE APPROXIMATIONS. DUE TO INK VARIATIONS AND DIFFERENCES IN PRINTERS, AN EXACT COLOR MATCH CANNOT BE ACHIEVED. THE VIEWER IS ADVISED TO USE THE RENDERING AS A GUIDELINE FOR THE ARRANGEMENT OF COLORS ON THE BUILDING, AND TO THEN REFER TO THE ACTUAL COLOR OR MATERIAL SAMPLES PROVIDED.

INTERPLAN^{CT}
ARCHITECTURE • ENGINEERING • PROJECT MANAGEMENT • INTERIOR DESIGN

INTERPLAN NO. 2018.1011
12-05-18