


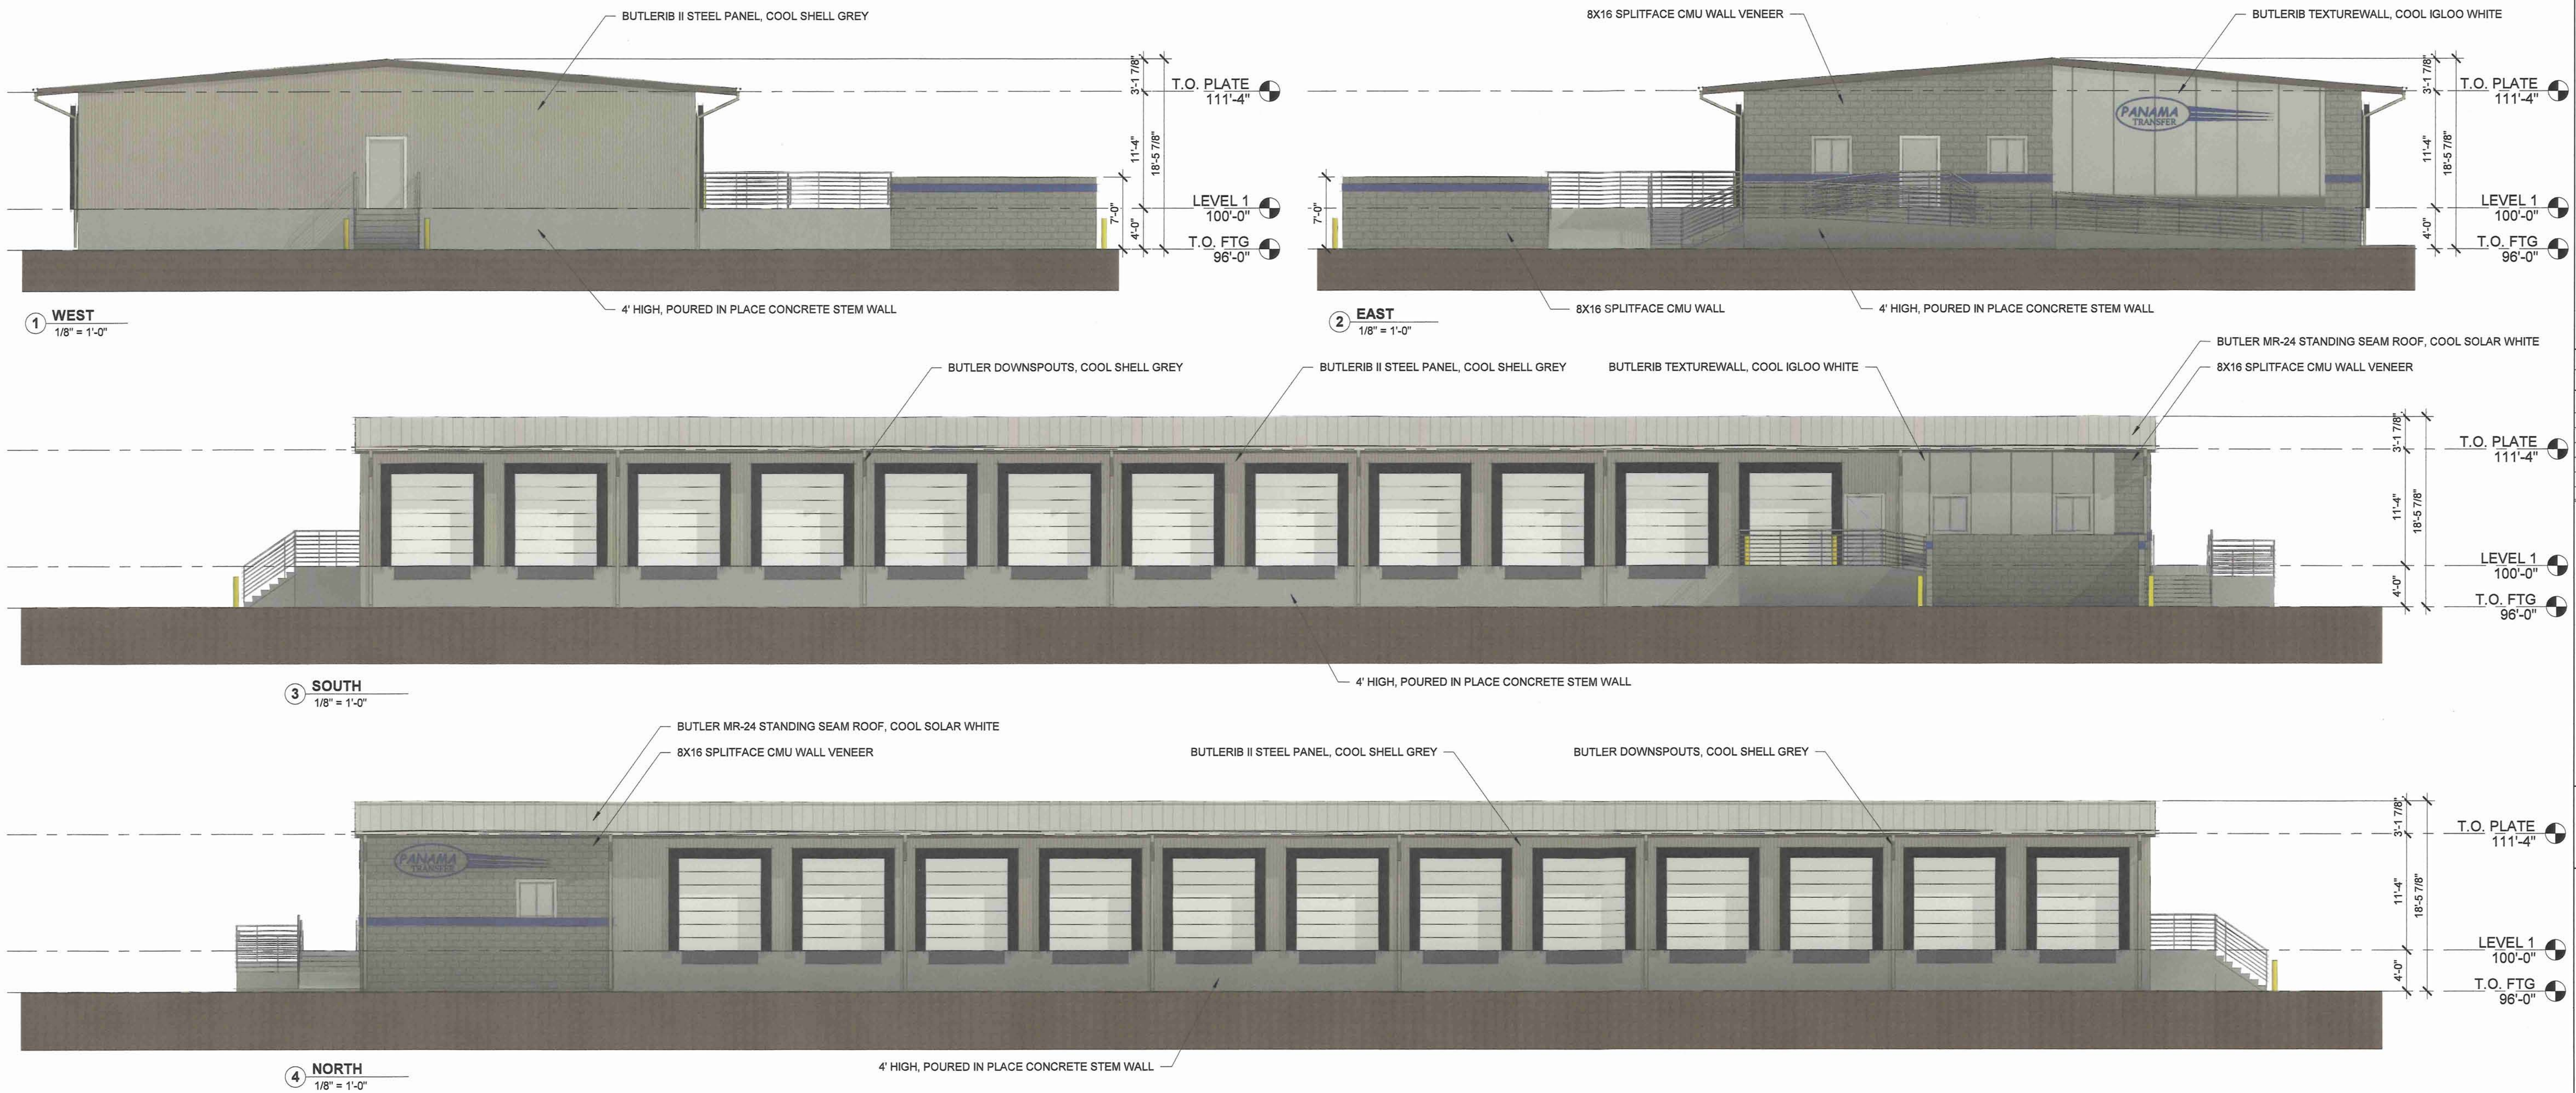

PROJECT:
PANAMA TRANSFER

ANKENY, IA




DATE:	DRAWN BY:	CHECKED BY:
06/20/19	NM	KC
REVISED:		

BUILDING
ELEVATIONS

A201



1605 N. ANKENY BLVD #130
ANKENY, IOWA 50023
PHONE: (515) 955-5336
FAX: (515) 955-5335
info@imprintarchitects.com

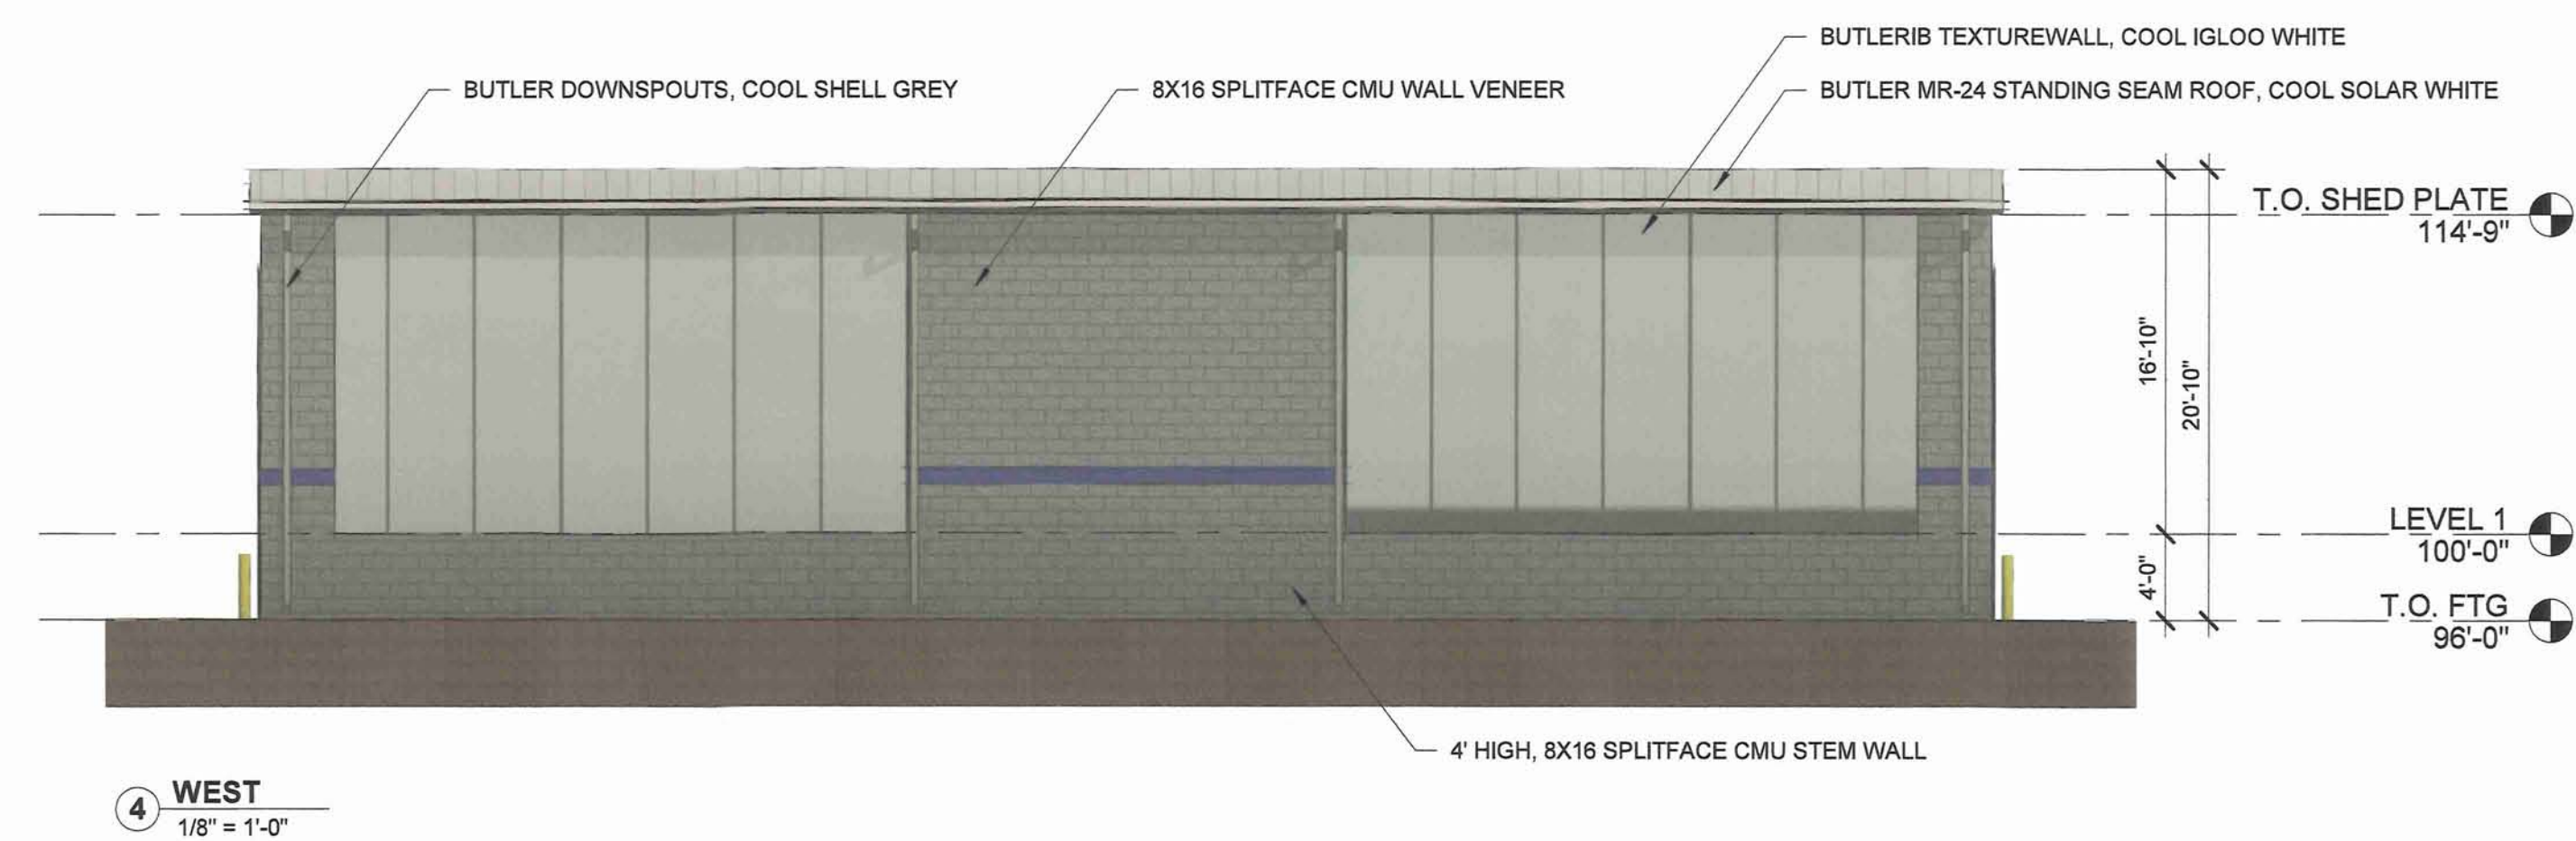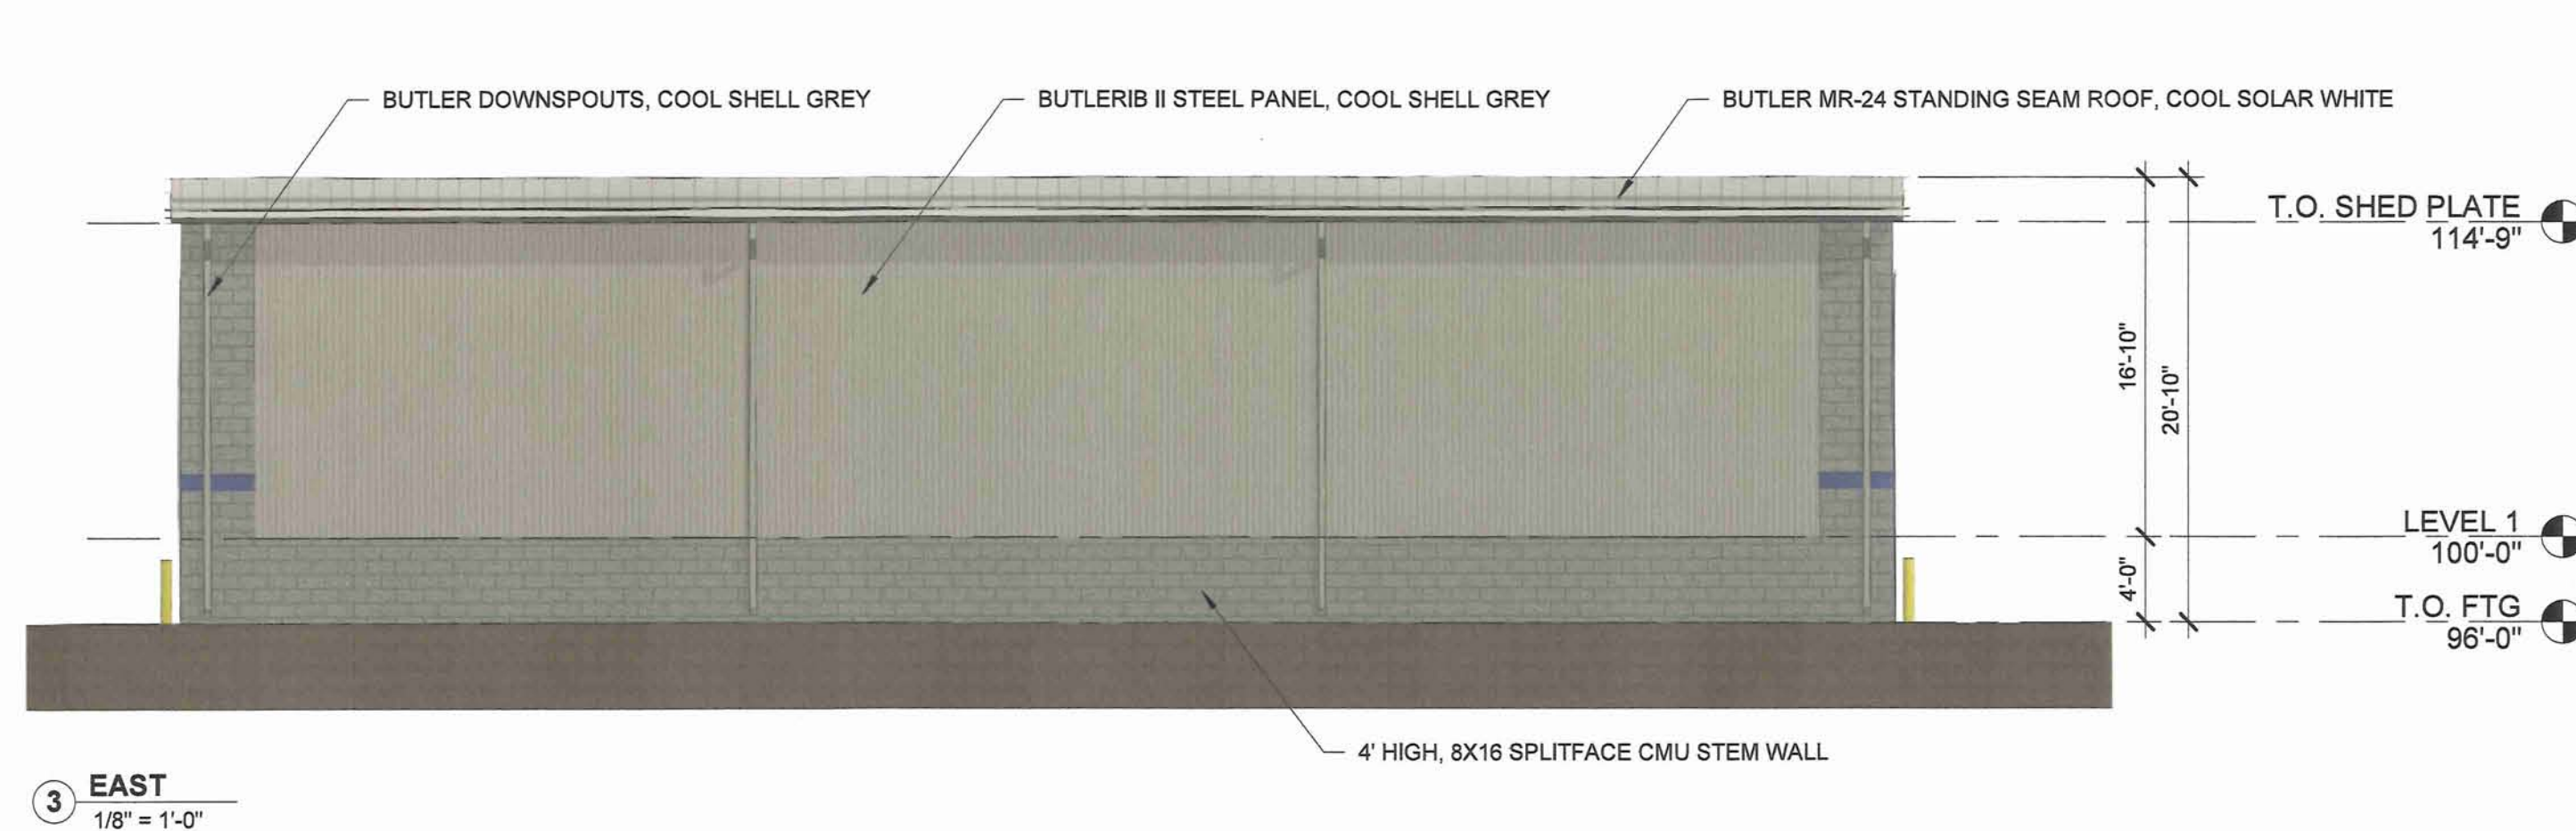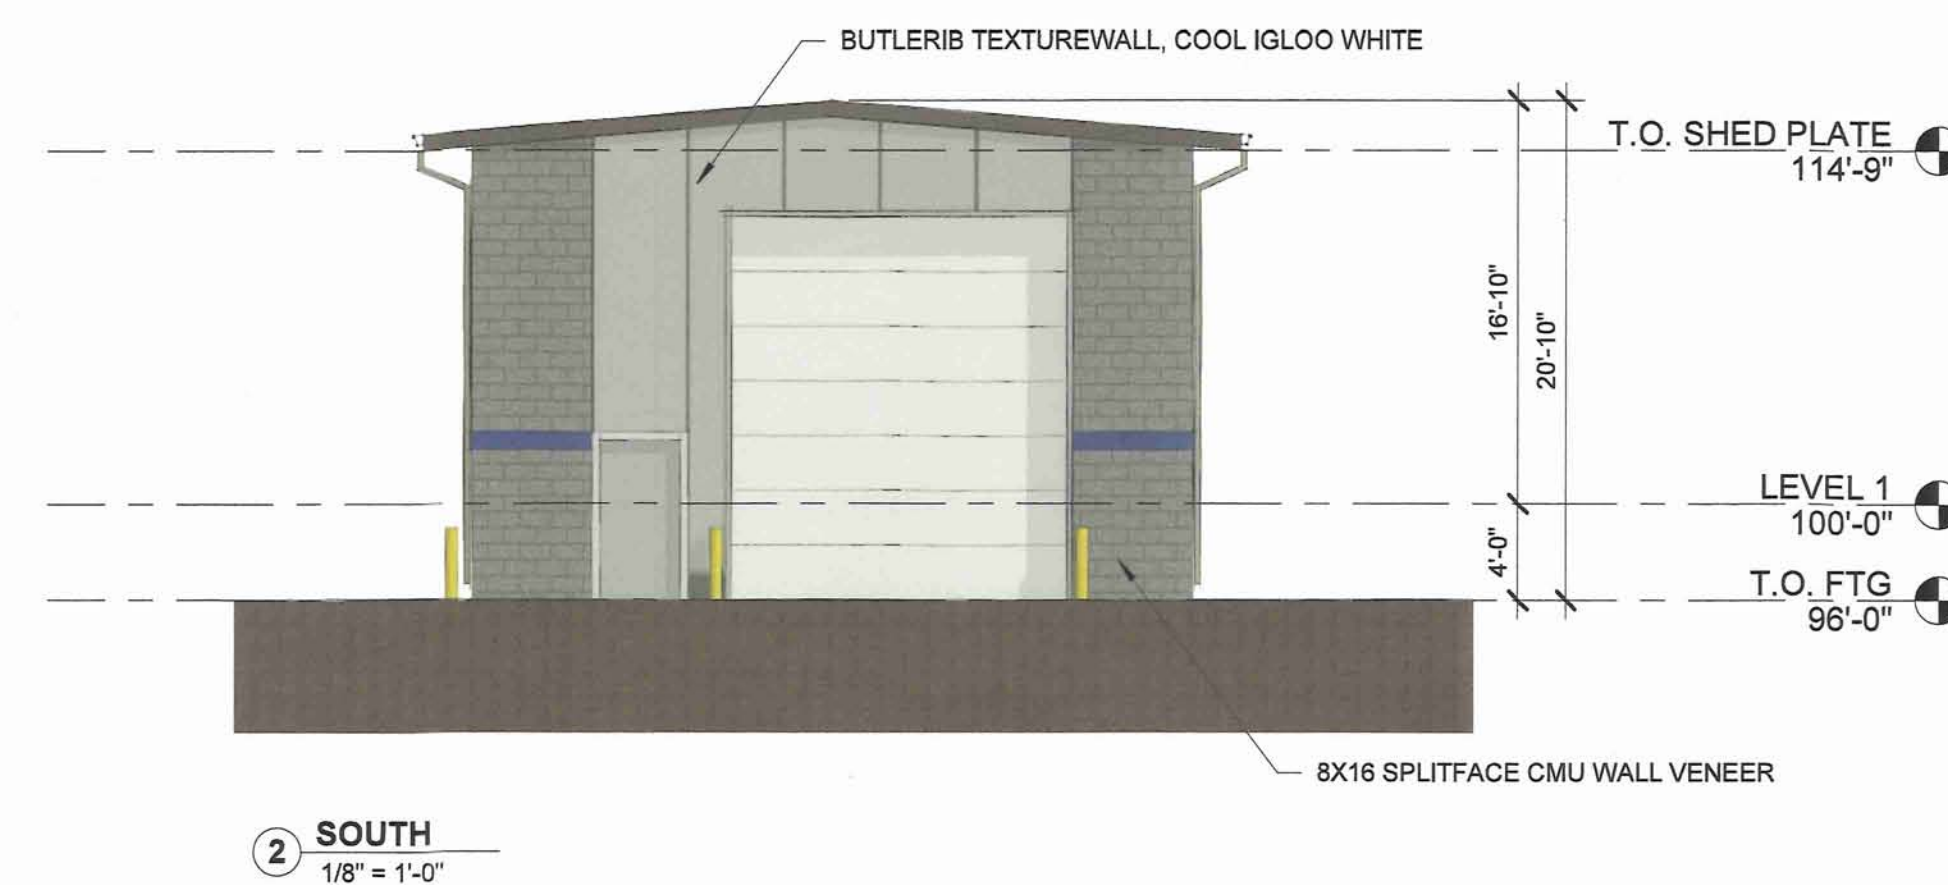


PROJECT:
PANAMA TRANSFER
ANKENY, IA

DATE:	DRAWN BY:	CHK'D BY:
06/20/19	NM	KC
REVISED:		

**BUILDING
ELEVATIONS**

A202B

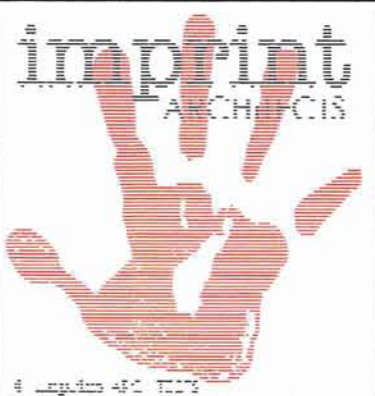

1605 N. ANKENY BLVD #130
ANKENY, IOWA 50023
PHONE: (515) 965-5336
FAX: (515) 965-5335
info@imprintarchitects.com