




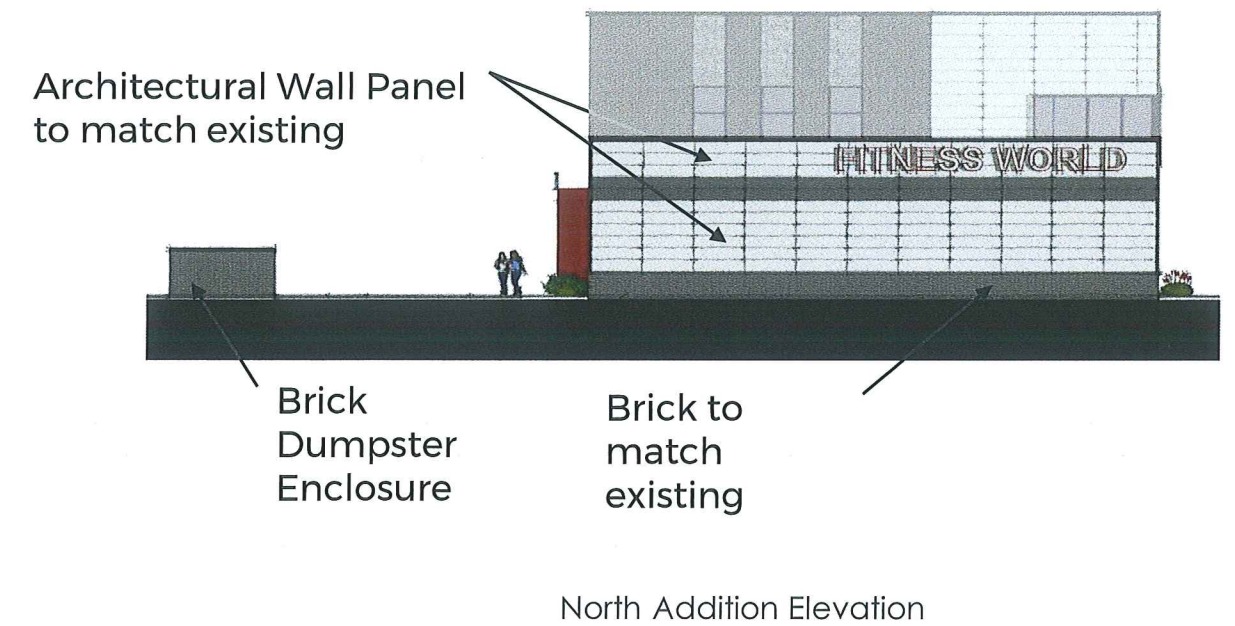


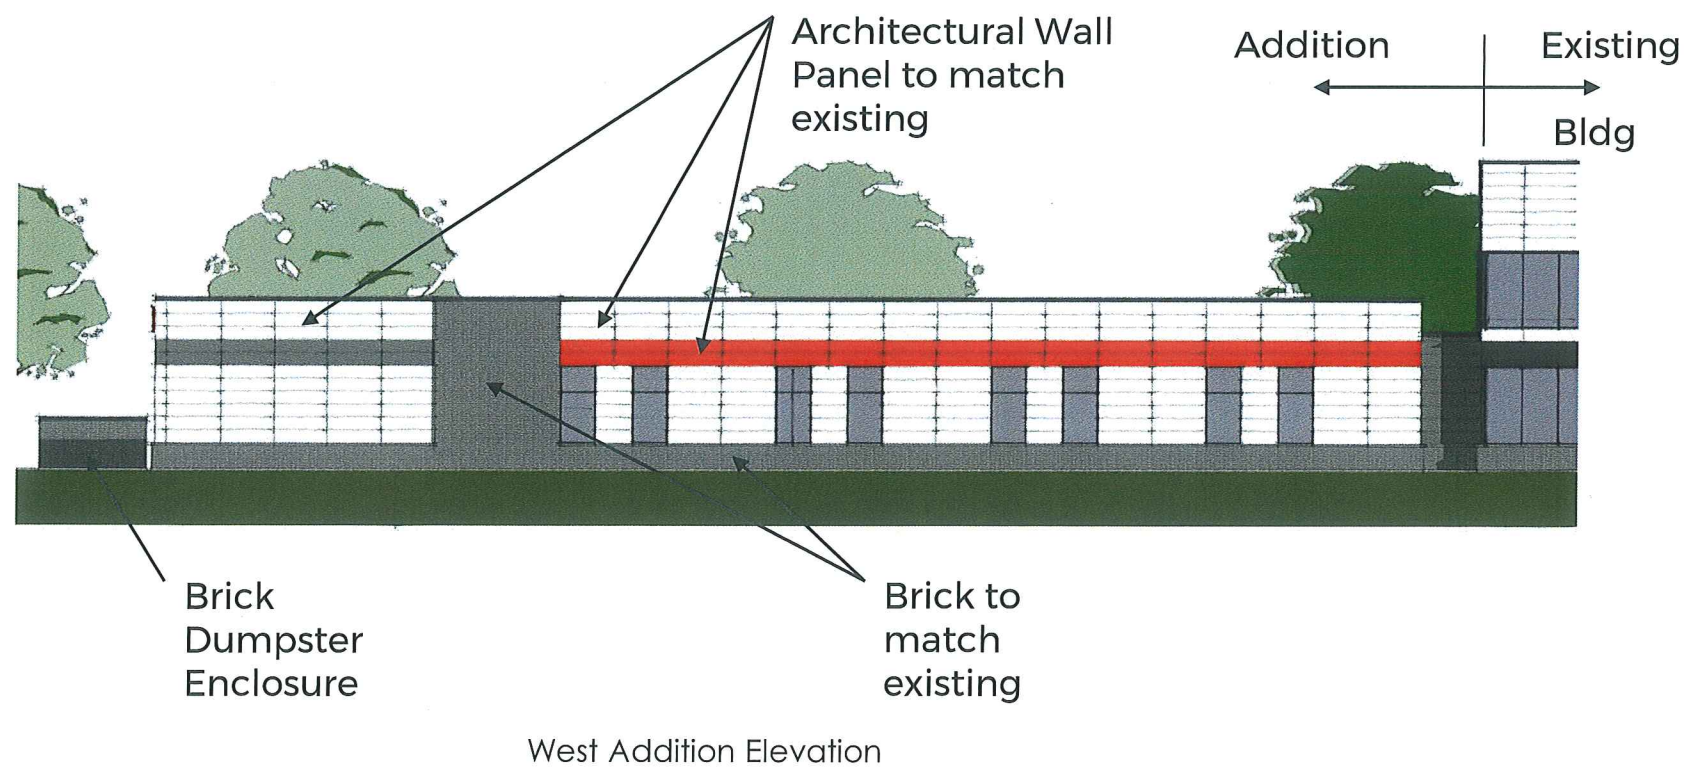


Overall West Elevation

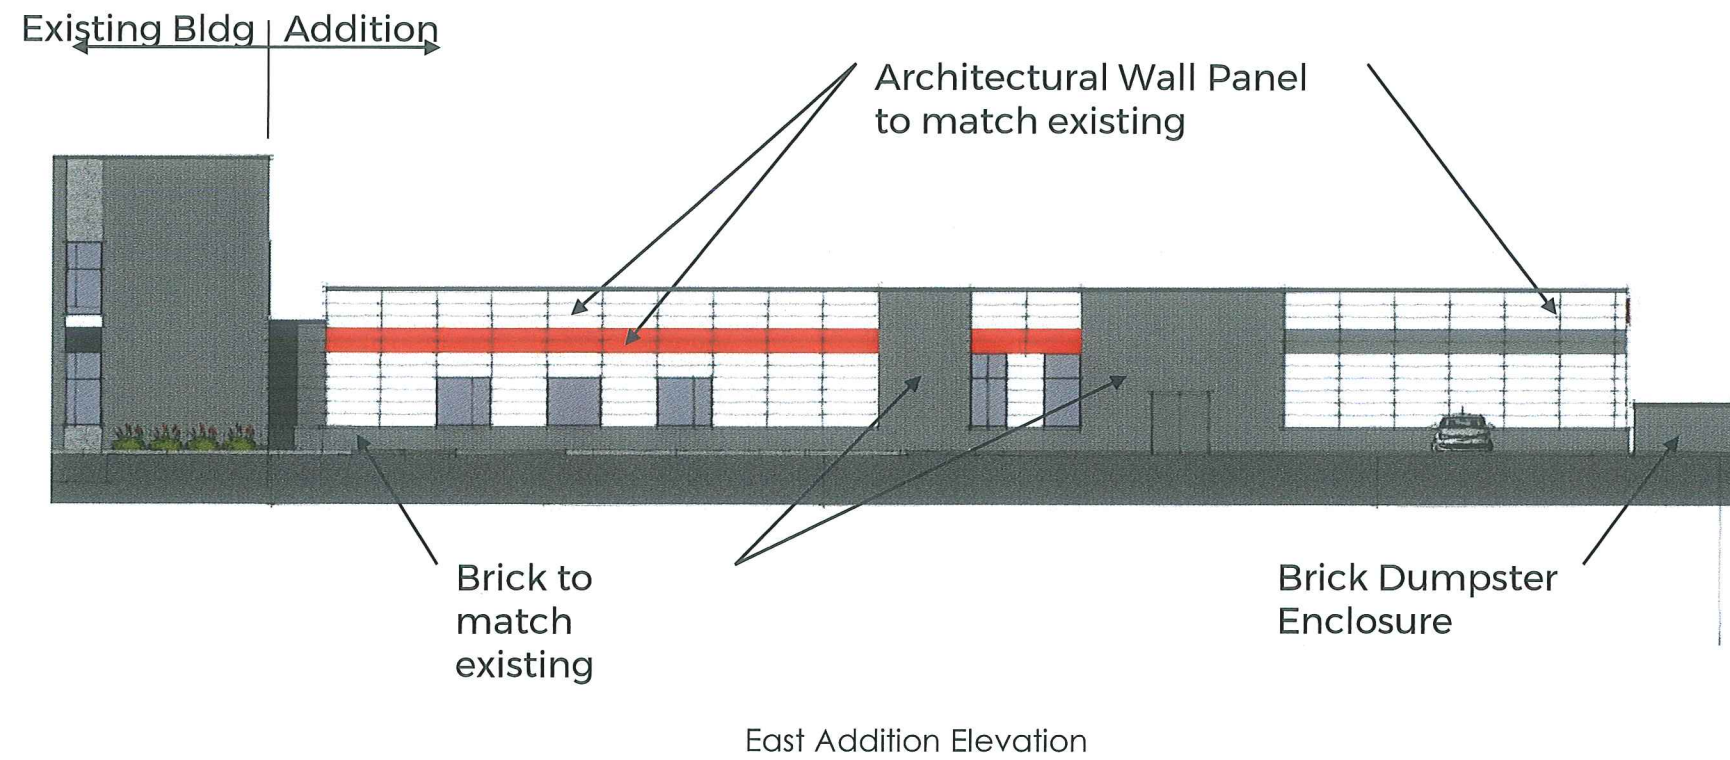


Overall East Elevation

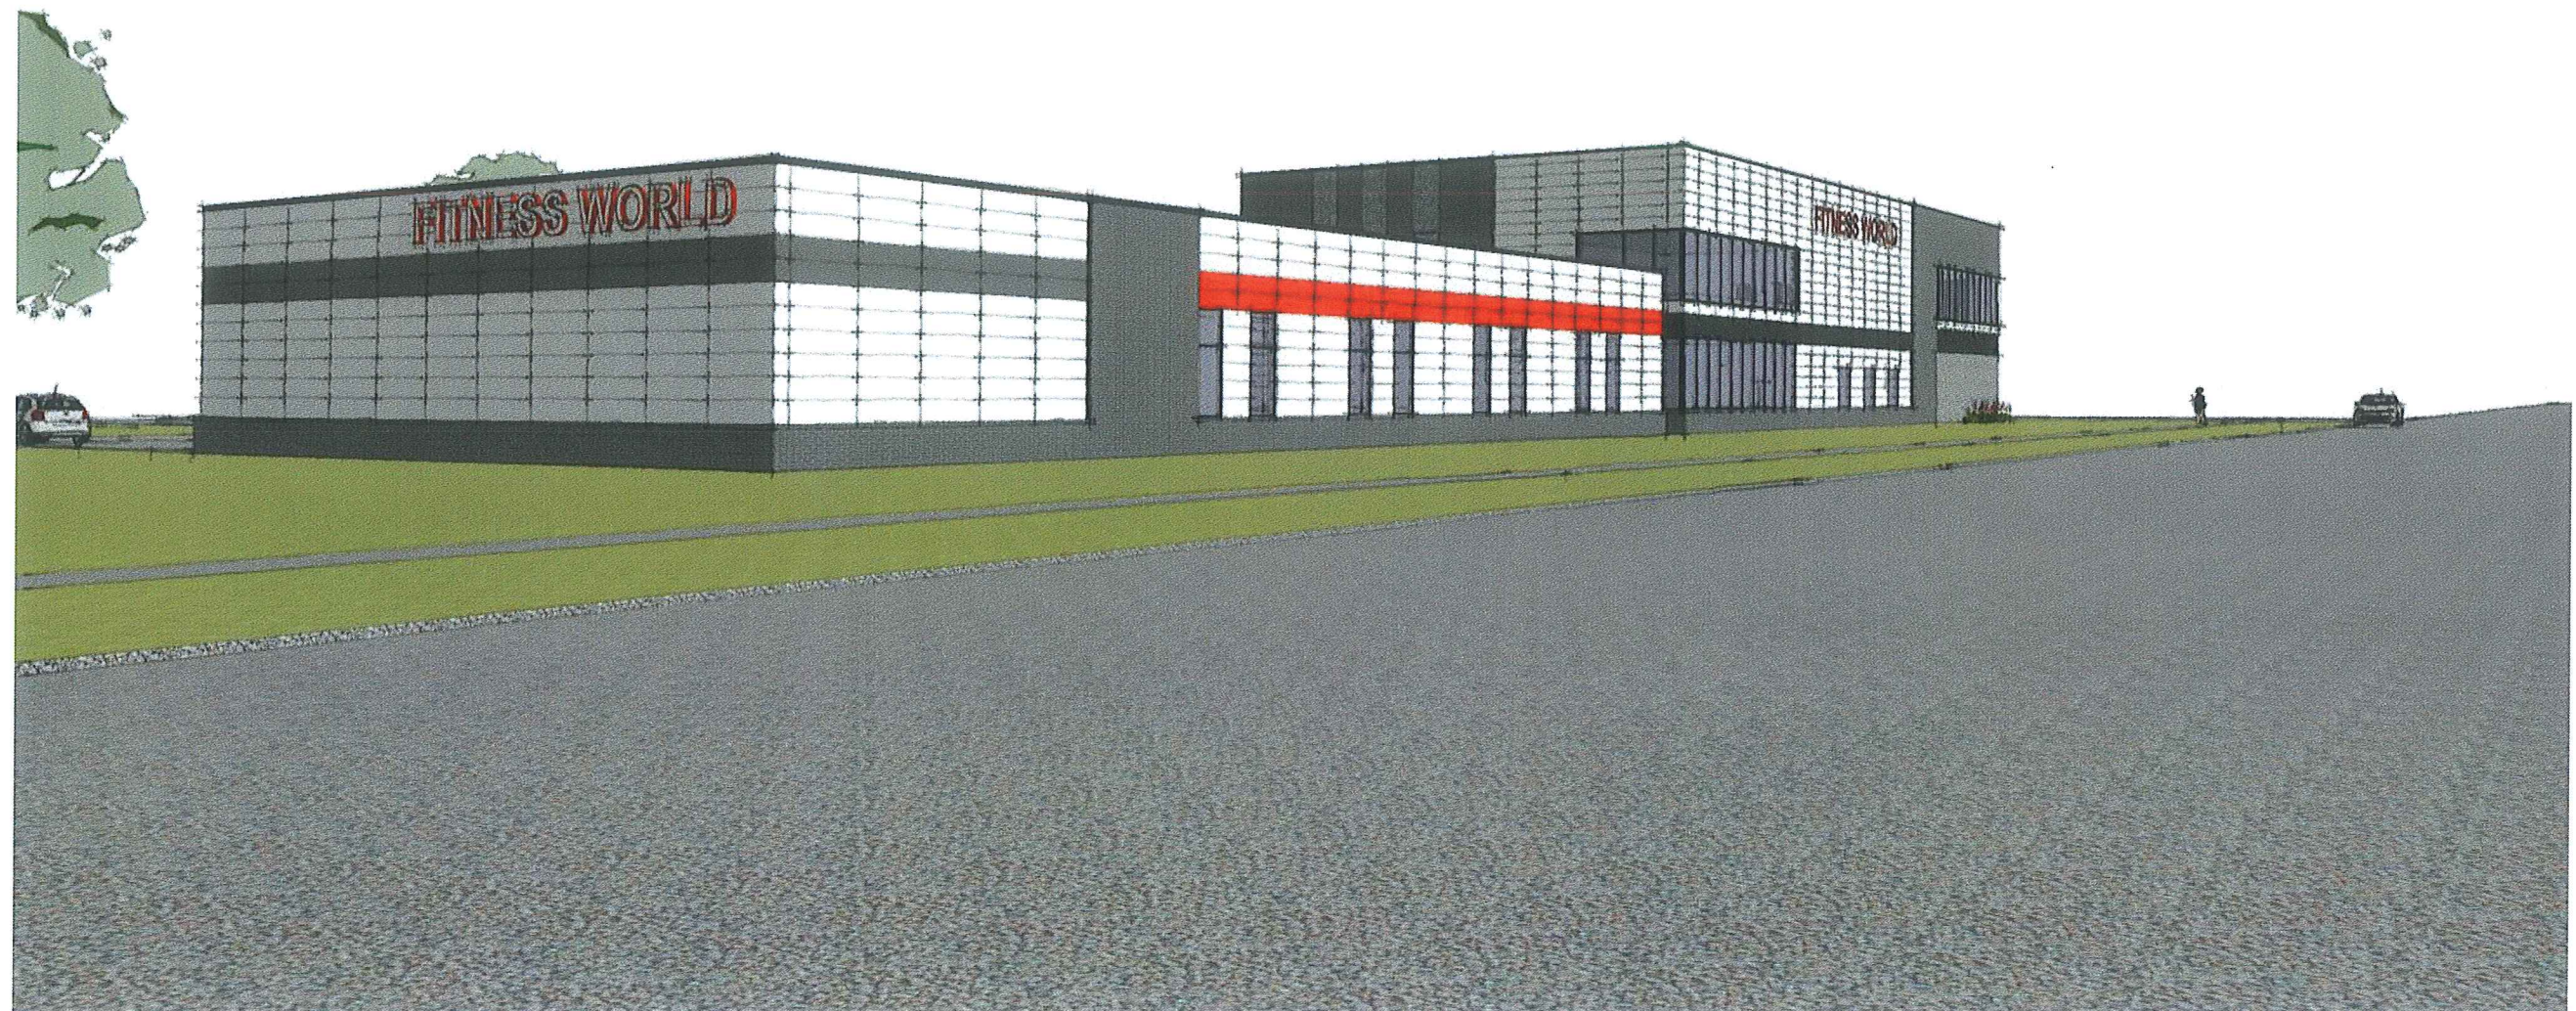

Northwest View

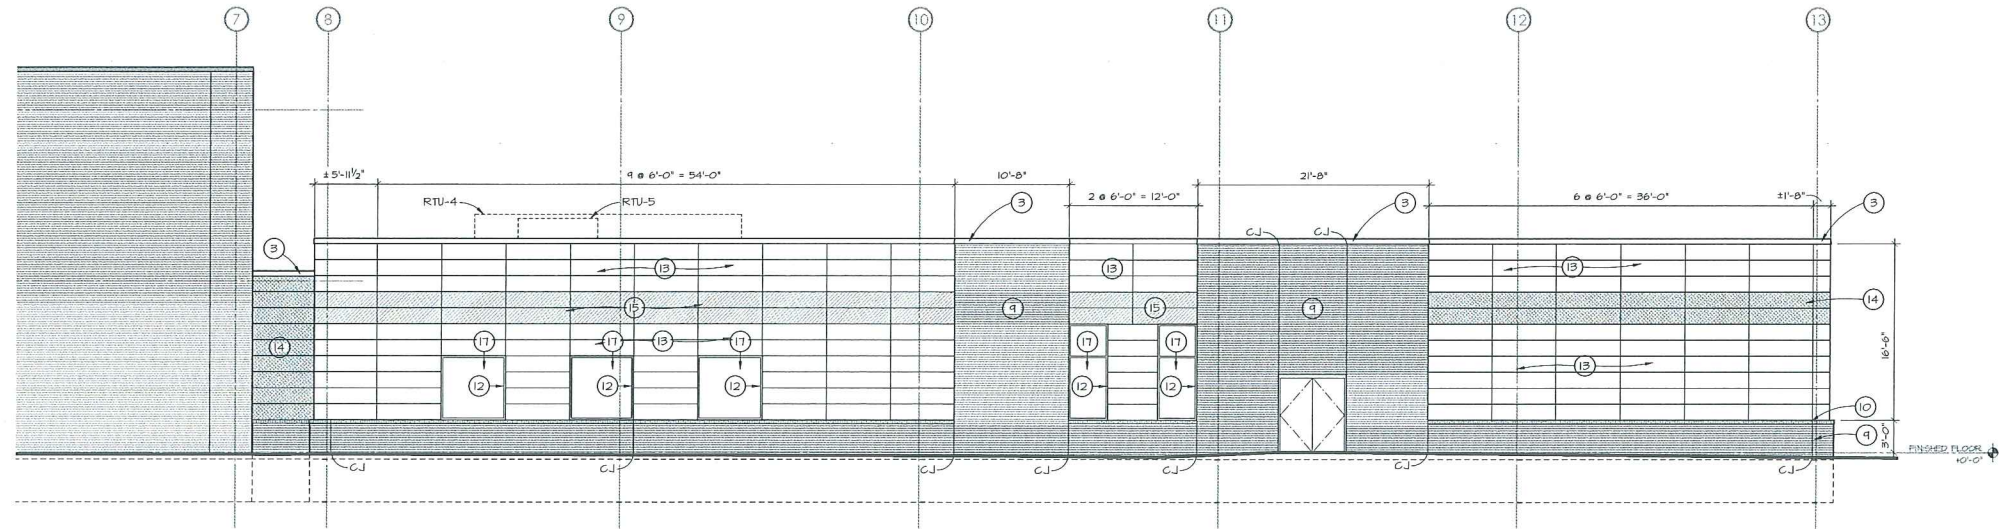


1 EAST ELEVATION
1/8" = 1'-0"

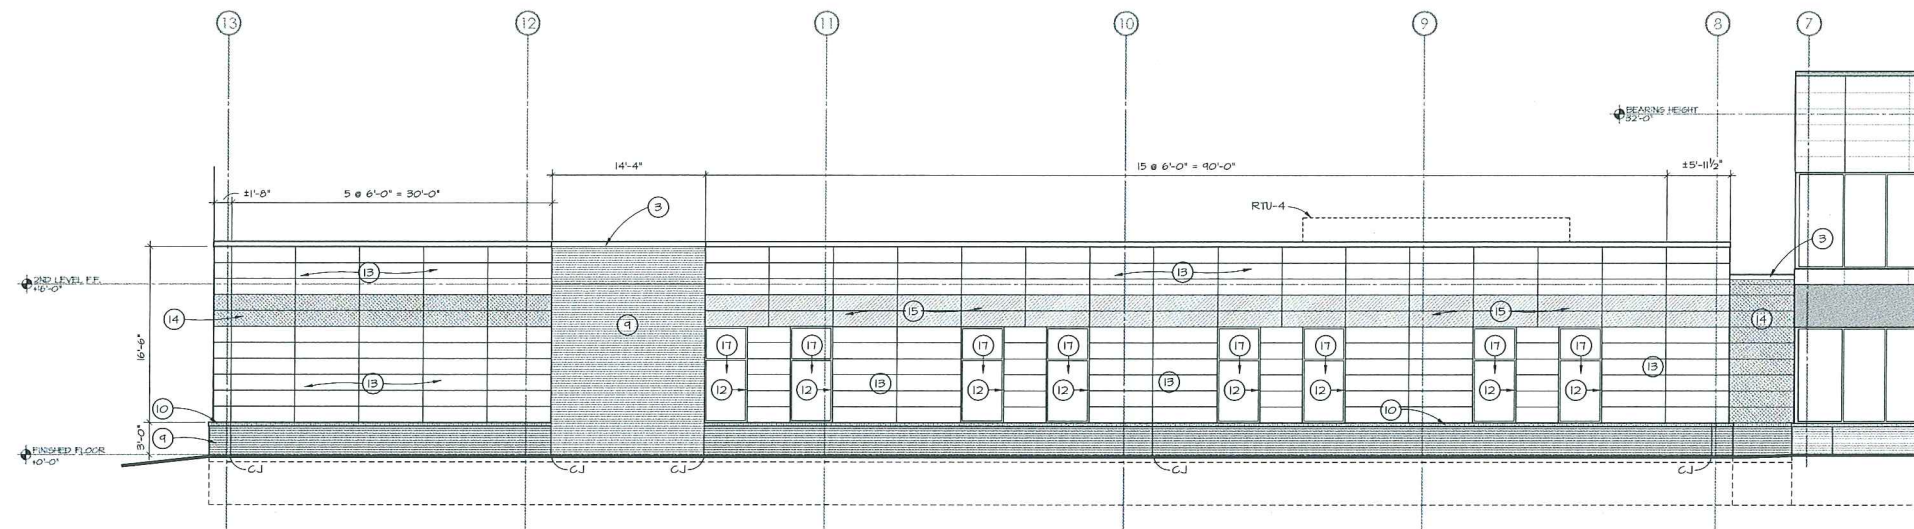

2 WEST ELEVATION
1/8" = 1'-0"

PROVIDE SCREENING FOR ALL MECHANICAL EQUIPMENT VISIBLE FROM THE RIGHT OF WAY ACCORDING TO CITY OF ANKENY REQUIREMENTS

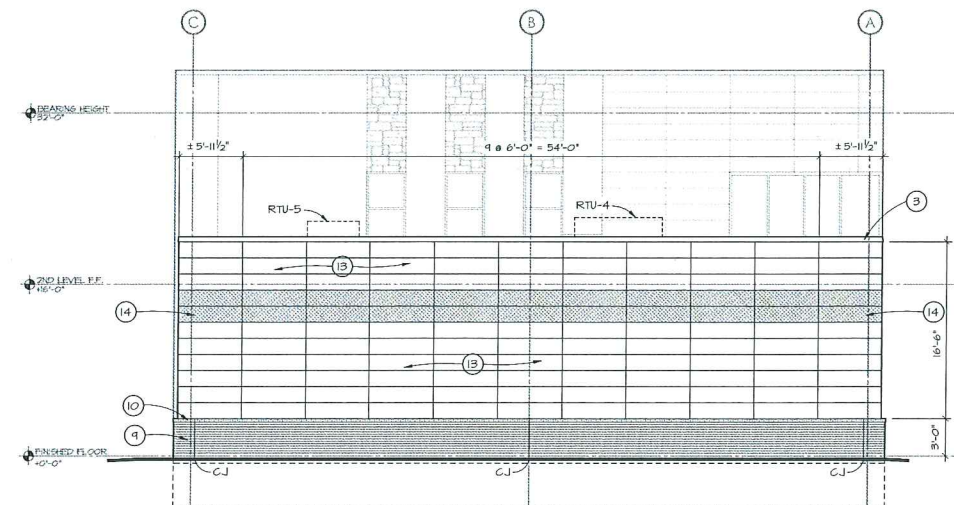

3 NORTH ELEVATION
1/8" = 1'-0"

MATERIALS LIST

- 1 FULLY ADHERED MEMBRANE ROOF
- 2 TAPERED INSULATION OVER VAPOR BARRIER
- 3 PREFINISHED METAL COPING
- 4 PREFINISHED METAL TRIM
- 5 METAL DECKING (SEE STRUCTURAL)
- 6 STEEL BEAM (SEE STRUCTURAL)
- 7 OPEN WEB ROOF TRUSS (SEE STRUCTURAL)
- 8 STEEL ANGLE (SEE STRUCTURAL)
- 9 MASONRY VENEER - RUNNING BOND SEE ELEVATIONS FOR TYPE
- 10 MASONRY VENEER - ROW LOCK COURSE SEE ELEVATIONS FOR TYPE
- 11 STEEL LINTEL (SEE STRUCTURAL)
- 12 ALUMINUM WINDOW/DOOR FRAME
- 13 NICHHA PANEL COLOR 'A' (WHITE)
- 14 NICHHA PANEL COLOR 'B' (GREY)
- 15 NICHHA PANEL COLOR 'C' (RED)
- 16 COMPOSITE SHEATHING (R4.6) 5/8" SHEATHING OVER 1 1/2" RIGID INSULATION
- 17 GLAZING TYPE 'A' - 1" INSULATED GLAZING PANEL
- 18 SPRAY ON WEATHER BARRIER
- 19 SPRAY FOAM INSULATION (R-15)
- 20 2X6 METAL STUD FRAMING
- 21 5/8" GYPSUM BOARD
- 22 GRANULAR FILL
- 23 CONCRETE FLOOR SLAB ON 10 MIL POLY VAPOR BARRIER
- 24 CONCRETE FOUNDATION/FOOTINGS (SEE STRUCTURAL)
- 25 HOLLOW METAL FRAME
- 26 DOOR (SEE SCHEDULE)
- 27 TREATED WOOD BLOCKING
- 28 WOOD BLOCKING
- 29 CONTINUOUS BASE FLASHING WEEPS @ 16" O.C. MORTAR VOID SOLID - ELEVATION VARIES
- 30 THROUGH-WALL FLASHING WEEPS @ 16" O.C. AND END DAMS
- 31 SIGNAGE BY OWNER
- 32 NICHHA HORIZONTAL STARTER TRACK
- 33 SEALANT
- 34 1/2" PLYWOOD
- 35 MINERAL WOOL INSULATION
- 36 5/8" PLYWOOD
- 37 RIGID INSULATION
- 38 NICHHA FACTORY PAINTED 'J' CHANNEL
- 39 SELF ADHERING FLASHING TAPE
- 40 FLASH SILL
- 41 3 5/8" METAL STUDS



1615 Golden Aspen Drive
Suite 110
Ames, Iowa 50010

515 292 6075 Phone
515 292 6370 Fax

mail@rmharchitects.com

www.rmharchitects.com

Project Number
19012

Print Record
Review 6-28-19





Revision Record

Consultant

PRELIMINARY ONLY
NOT FOR CONSTRUCTION

FITNESS WORLD NORTH
ANKENY, IOWA
ADDITION 2019

EXTERIOR ELEVATIONS

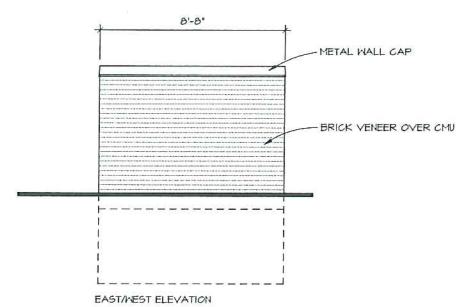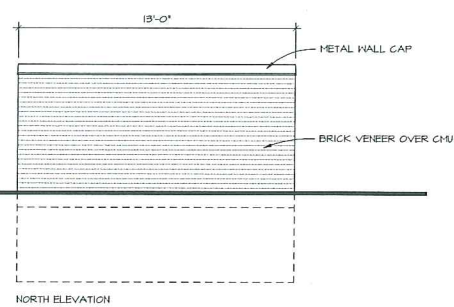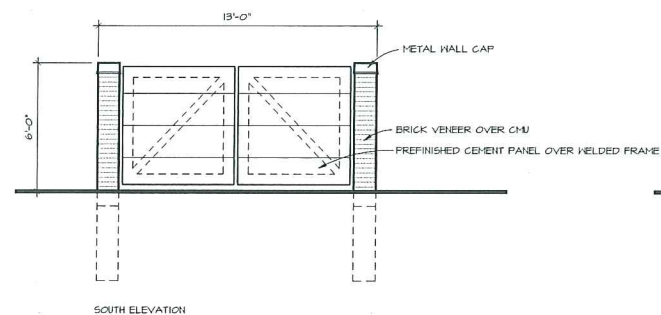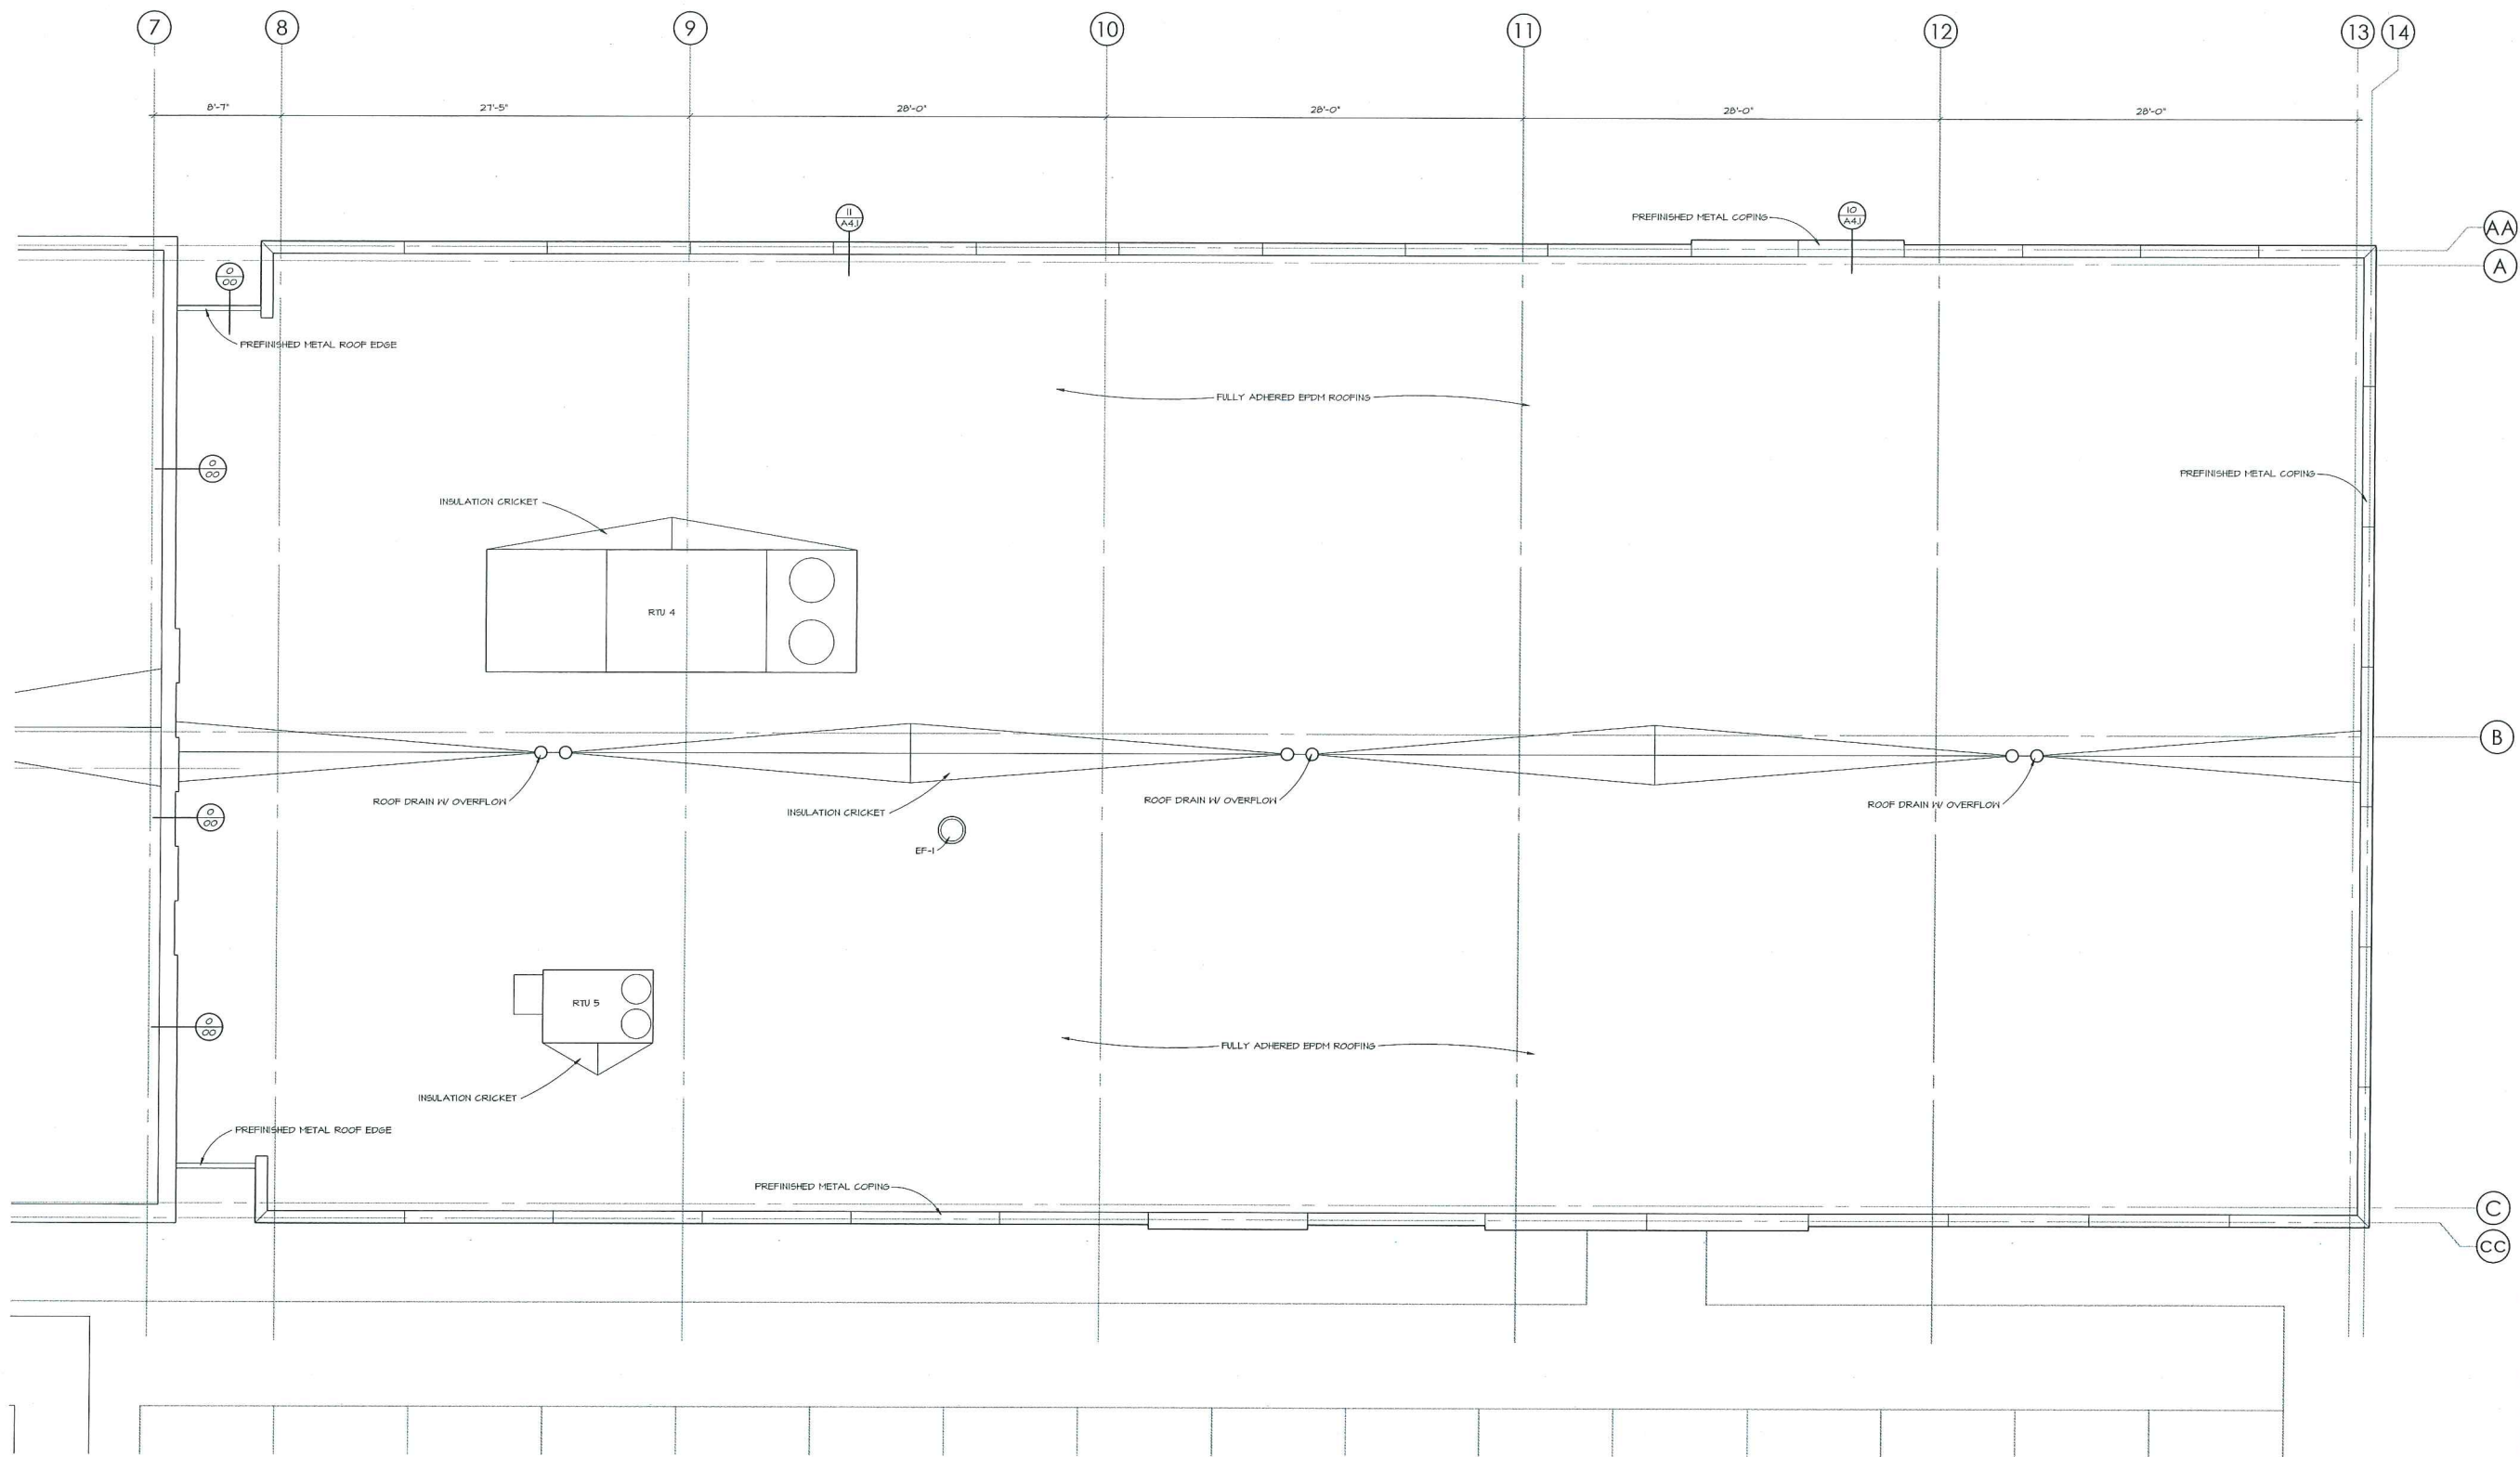

2 DUMPSTER ENCLOSURE ELEVATIONS
 1/4" = 1'-0"

1 ADDITION ROOF & PAVING PLAN
 3/16" = 1'-0" N →



1615 Golden Aspen Drive
 Suite 110
 Ames, Iowa 50010

515 292 6075 Phone
 515 292 6370 Fax

mail@rmharchitects.com

www.rmharchitects.com

Project Number
 19012

Print Record
 Review 06-28-19

Revision Record

Consultant

PRELIMINARY ONLY
 NOT FOR CONSTRUCTION

FITNESS WORLD NORTH
 ANKENY, IOWA
 ADDITION 2019

ROOF PLAN

© 06-28-19

A1.0