


|                          |              |             |   |
|--------------------------|--------------|-------------|---|
| ROLL CALL                |              |             |   |
| Plan & Zoning Commission |              |             |   |
| Ankeny, IA               |              |             |   |
| Date:                    | July 8, 2019 |             |   |
| Ayes:                    | 7            | Nays:       | 0 |
| Abstain:                 | 1            | Absent:     | 1 |
| APPROVED                 |              |             |   |
| A. Renda                 |              | Chairperson |   |
| B. Huganir               |              | Secretary   |   |

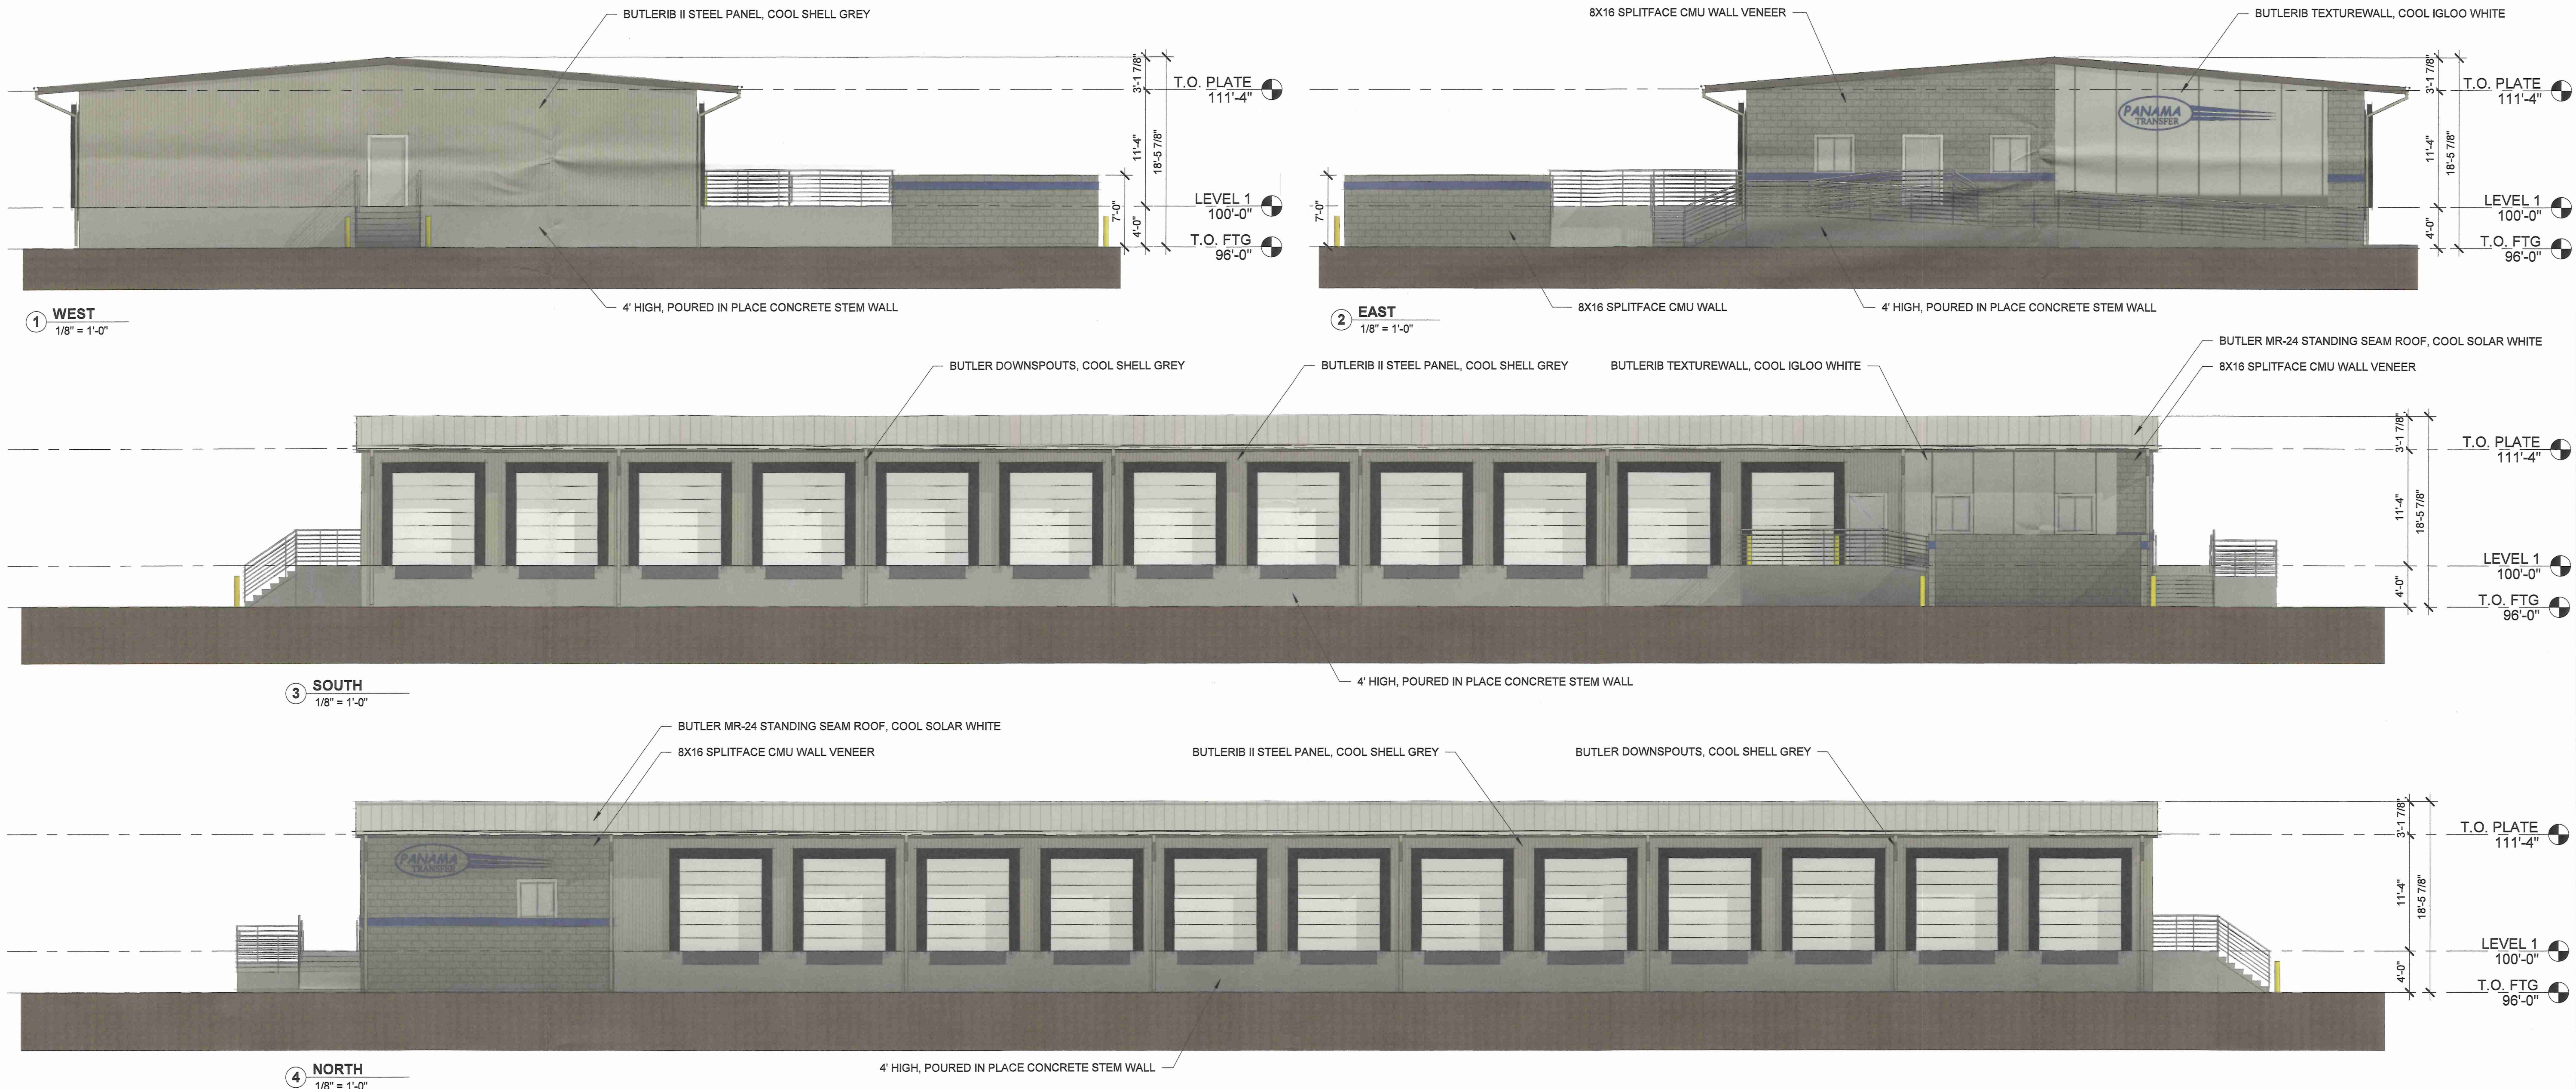

PROJECT:  
**PANAMA TRANSFER**  
ANKENY, IA

|          |           |           |
|----------|-----------|-----------|
| DATE:    | DRAWN BY: | CHK'D BY: |
| 06/20/19 | NM        | KC        |
| REVISED: |           |           |





BUILDING  
ELEVATIONS

A201

**imprint**  
ARCHITECTS

1605 N. ANKENY BLVD #130  
ANKENY, IOWA 50023  
PHONE: (515) 955-5336  
FAX: (515) 955-5335  
info@imprintarchitects.com



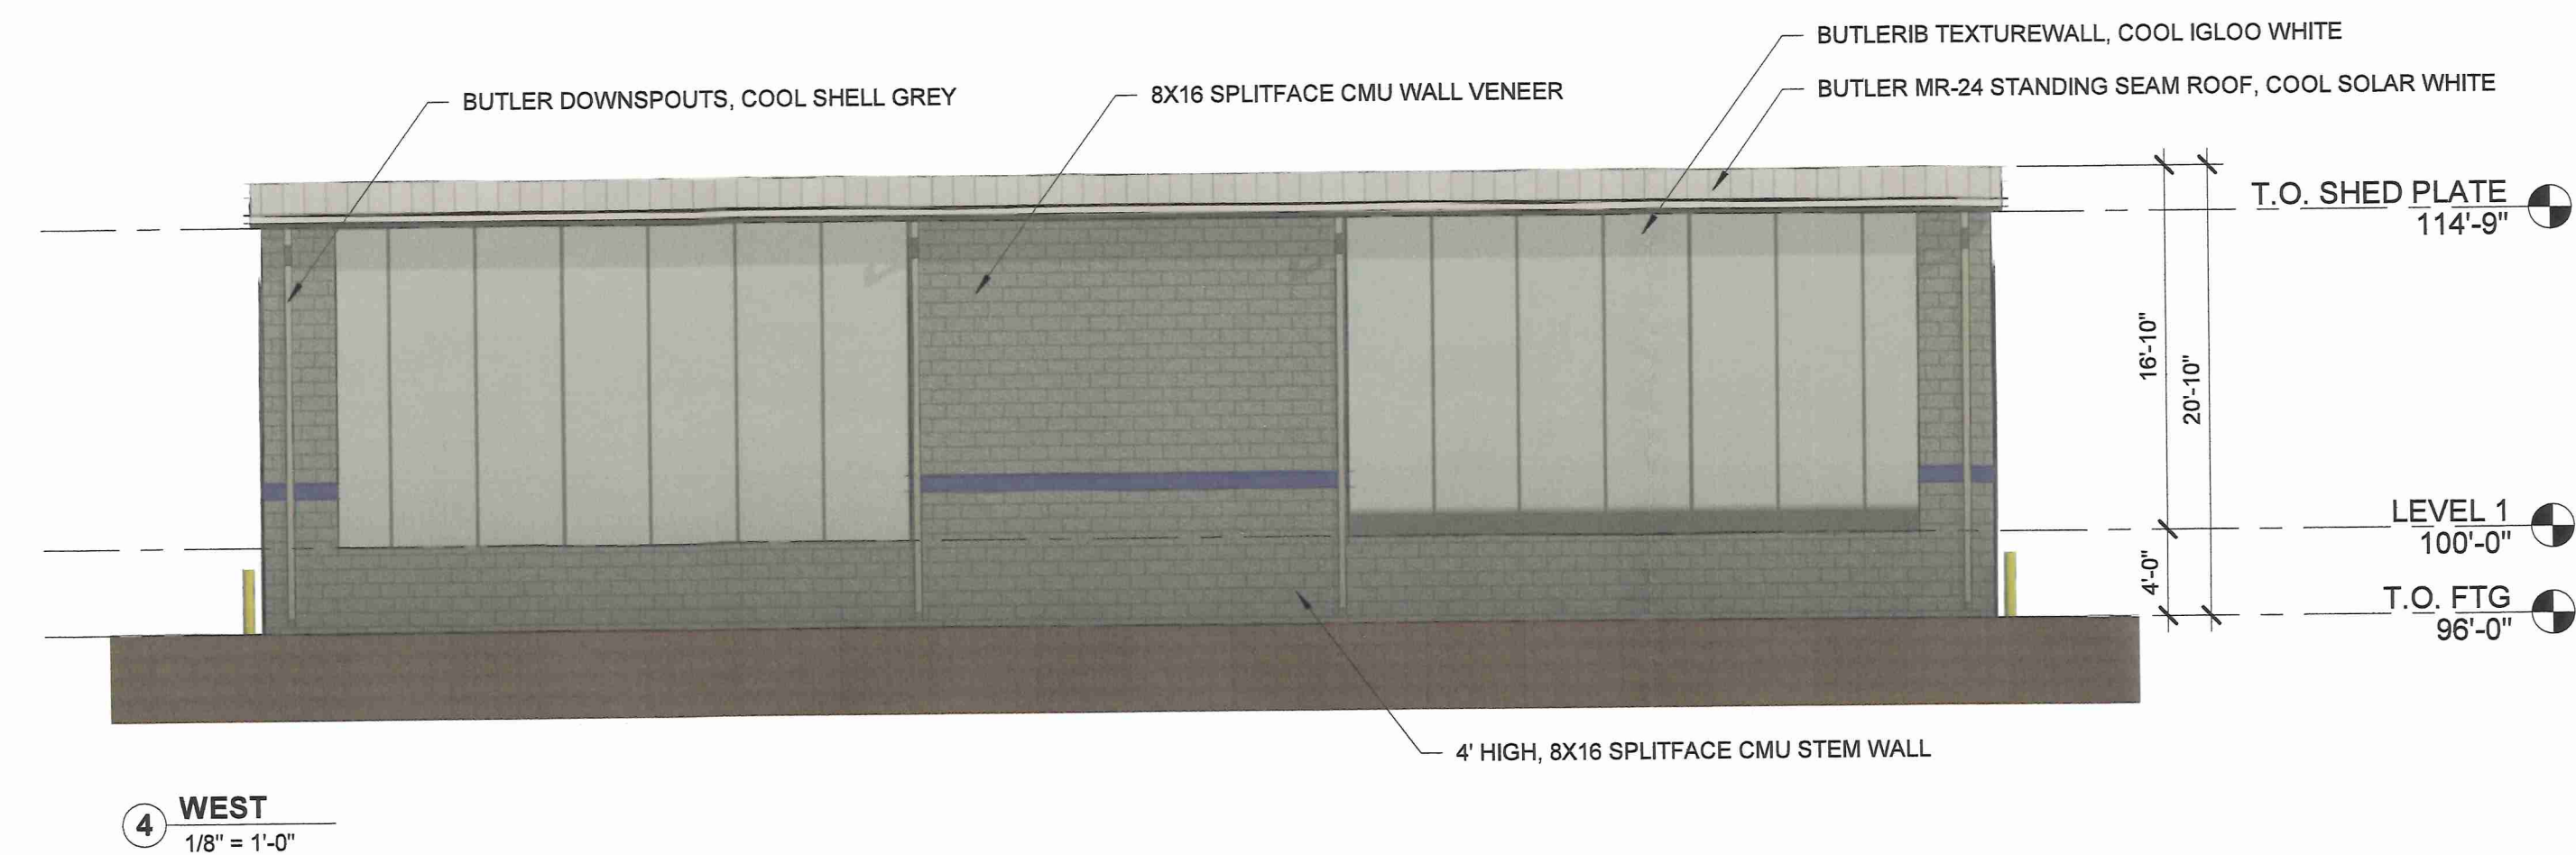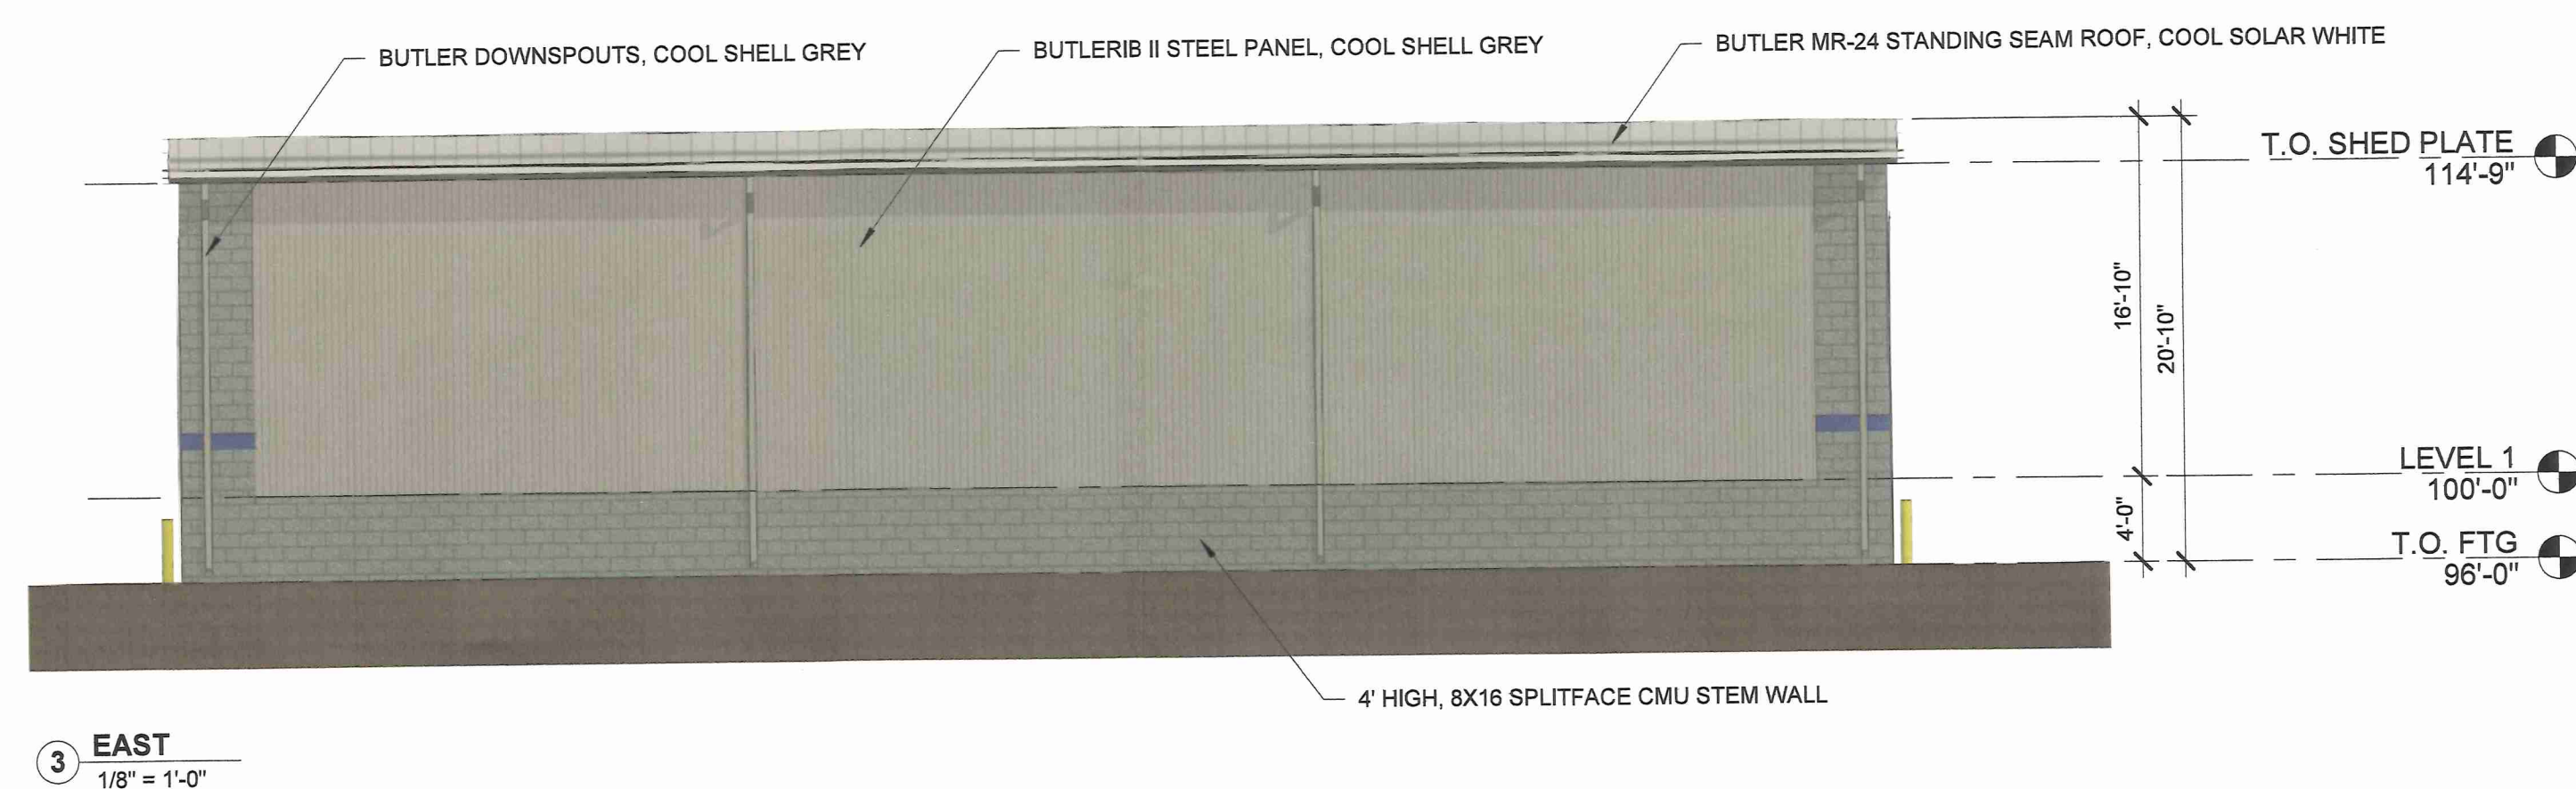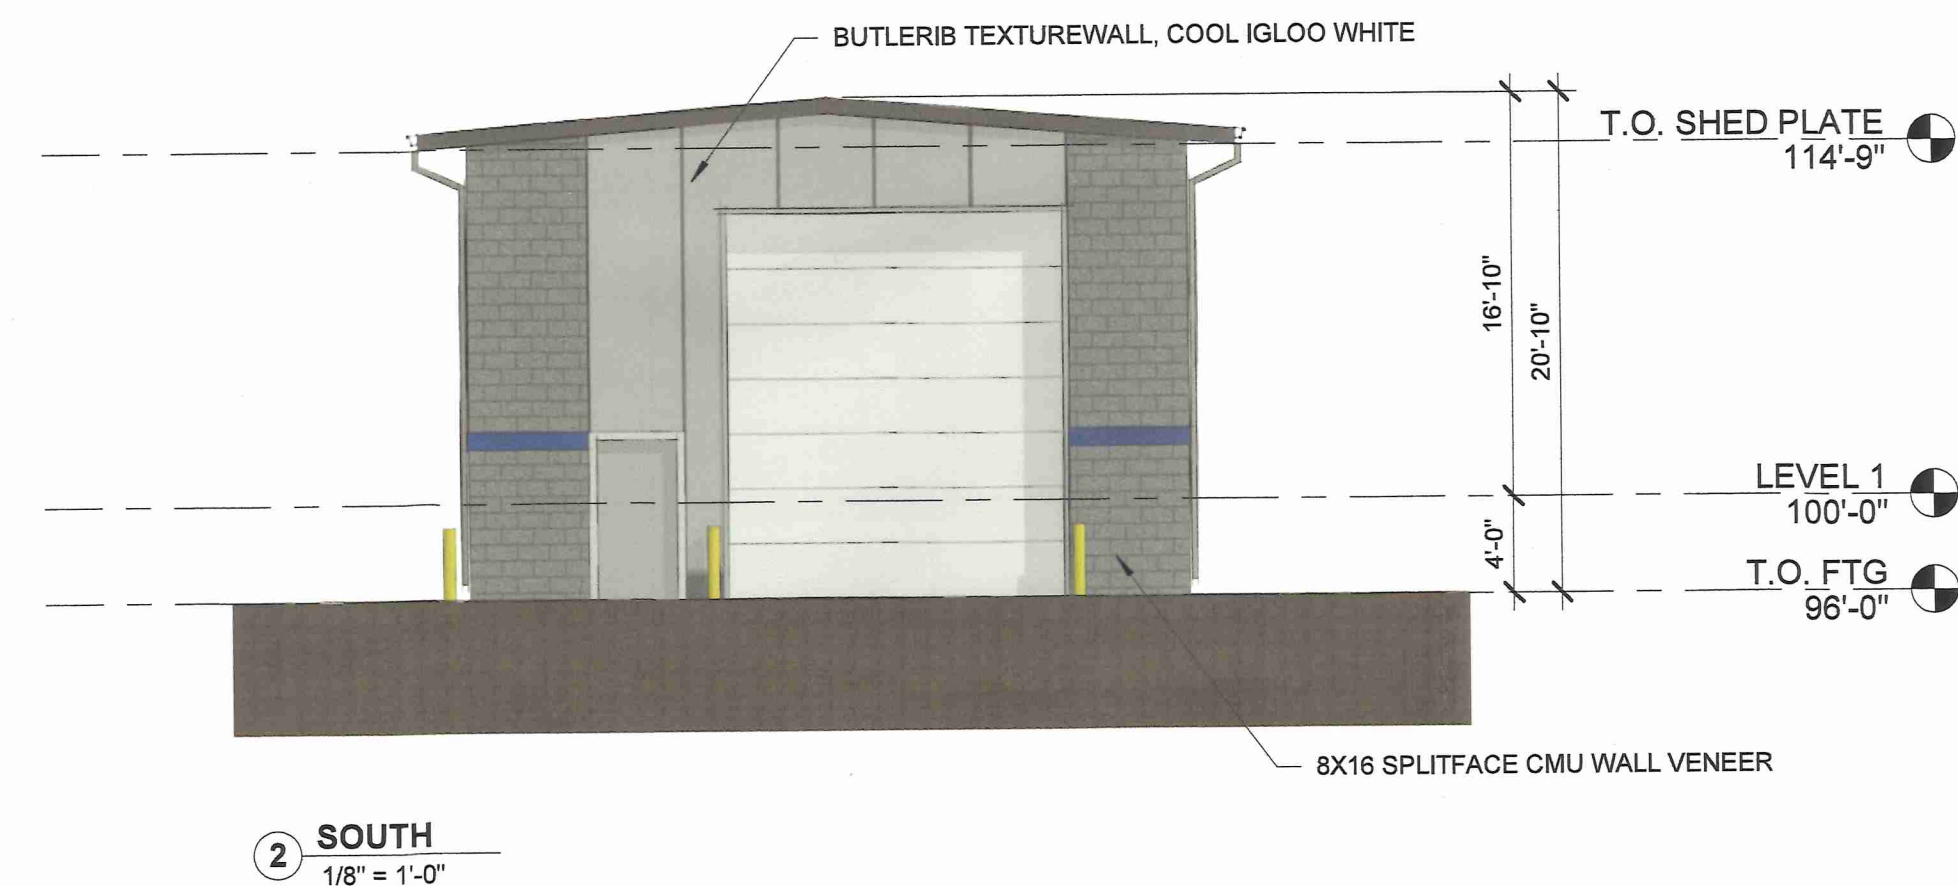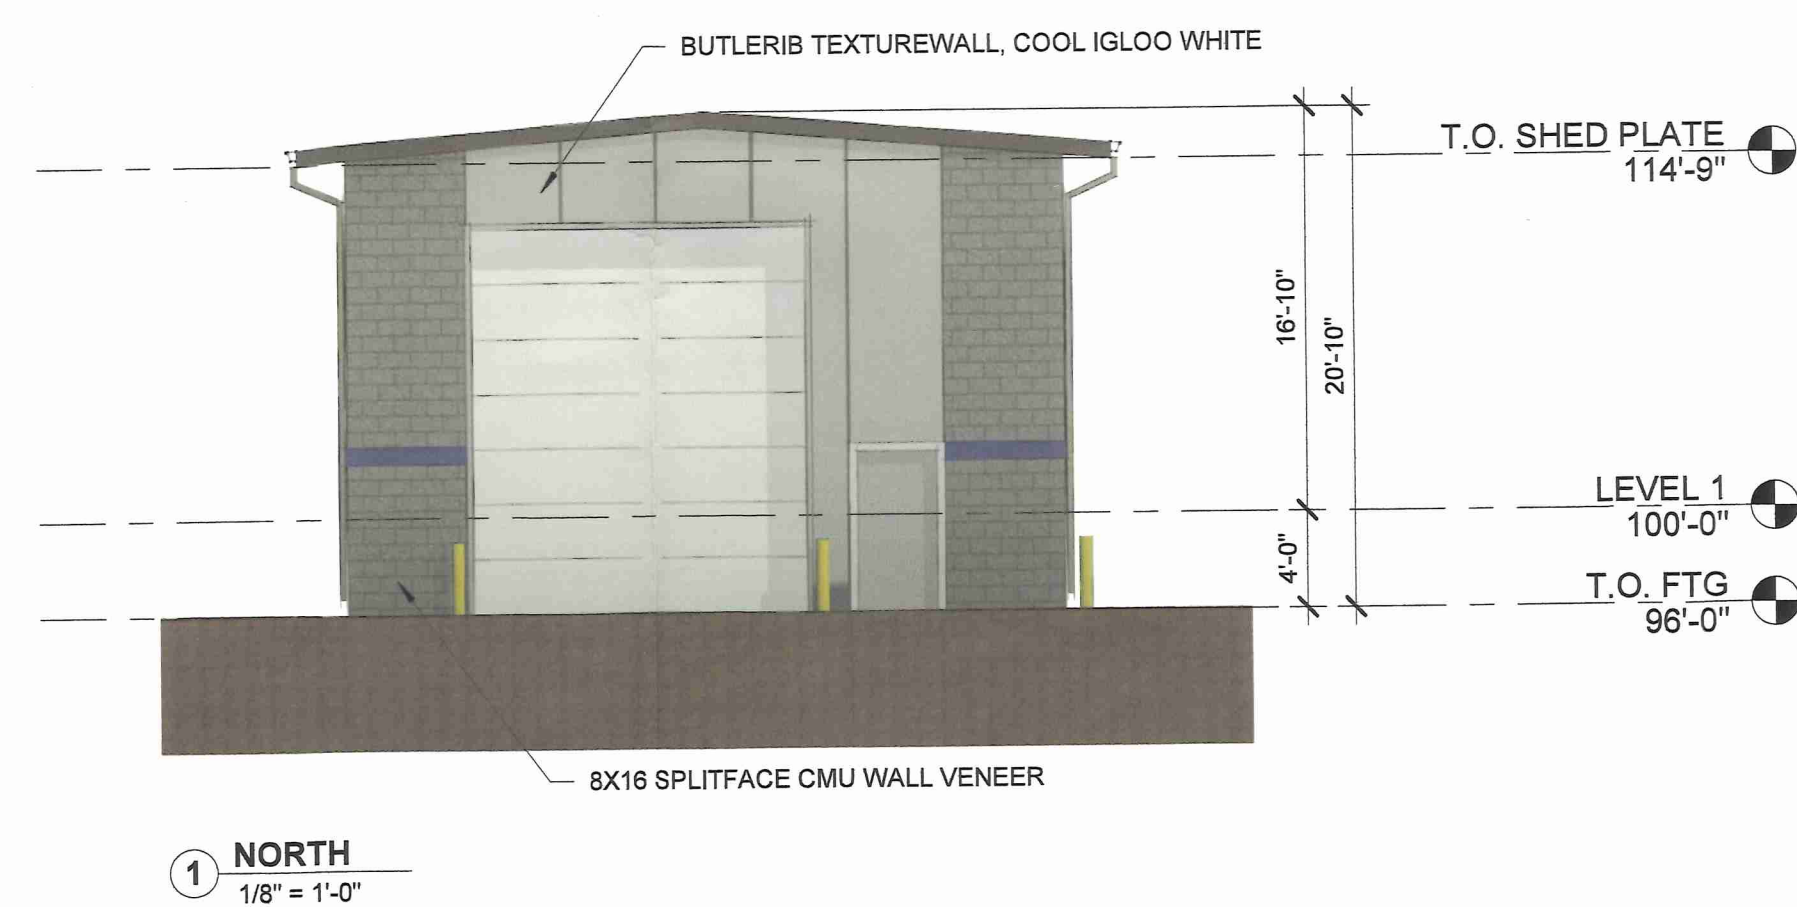


PROJECT:  
**PANAMA TRANSFER**  
ANKENY, IA

|          |           |           |
|----------|-----------|-----------|
| DATE:    | DRAWN BY: | CHK'D BY: |
| 06/20/19 | NM        | KC        |
| REVISED: |           |           |

BUILDING  
ELEVATIONS

A202B

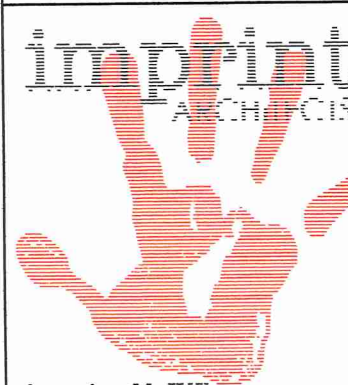

1605 N. ANKENY BLVD #130  
ANKENY, IOWA 50023  
PHONE: (515) 965-5336  
FAX: (515) 965-5335  
info@imprintarchitects.com