





4 East Elevation
SCALE: 1/16" = 1'-0"

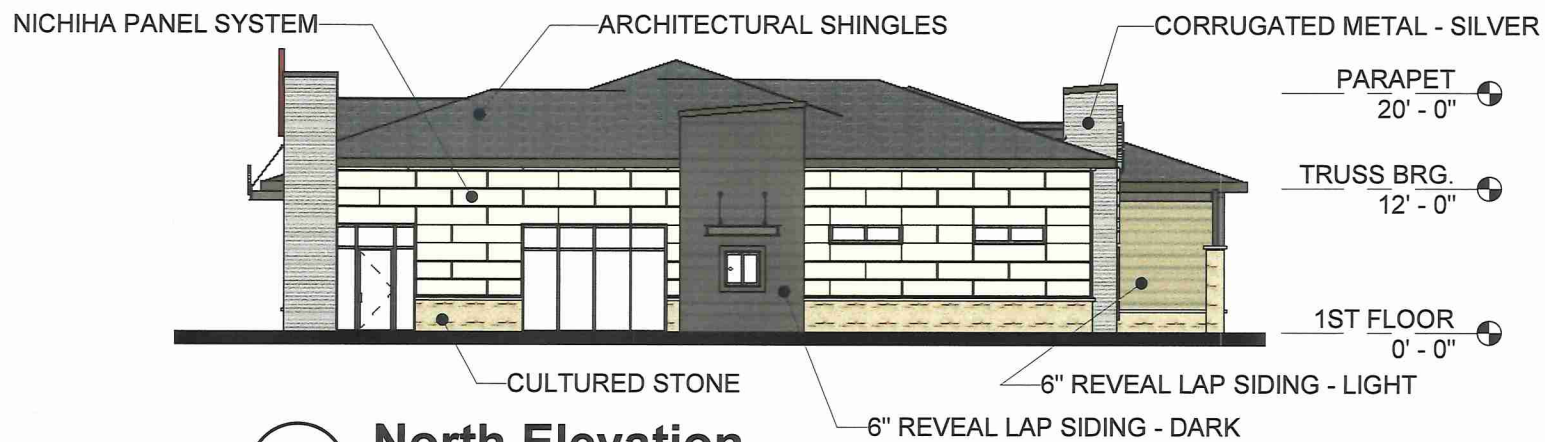

2 North Elevation
SCALE: 1/16" = 1'-0"

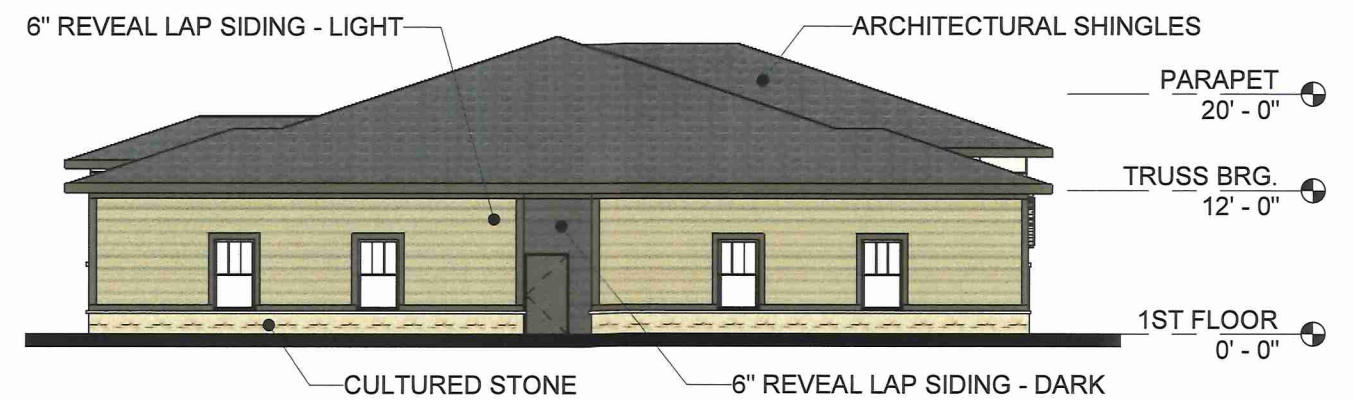

3 South Elevation
SCALE: 1/16" = 1'-0"



1 West Elevation
SCALE: 1/16" = 1'-0"



