



RECEIVED
JAN 24 2020
CITY OF ANKENY

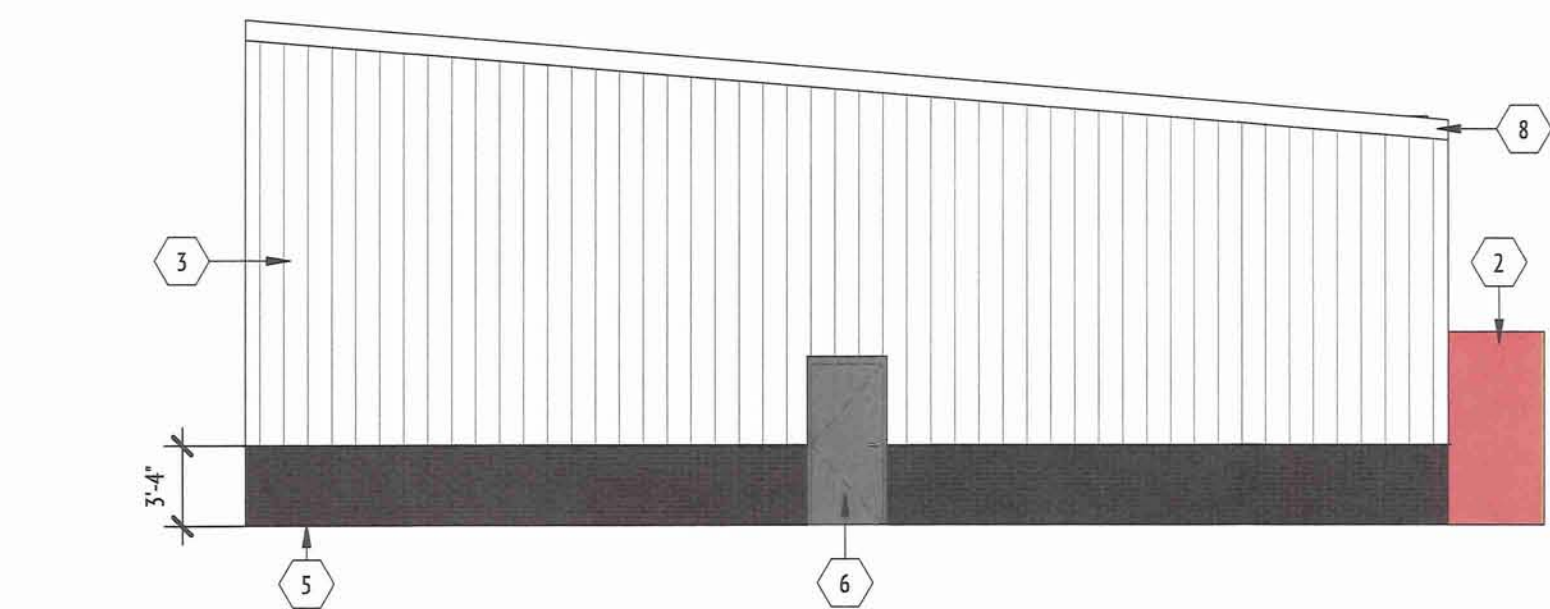


C1 EXTERIOR ELEV - WEST
SCALE: 1/8" = 1'-0"

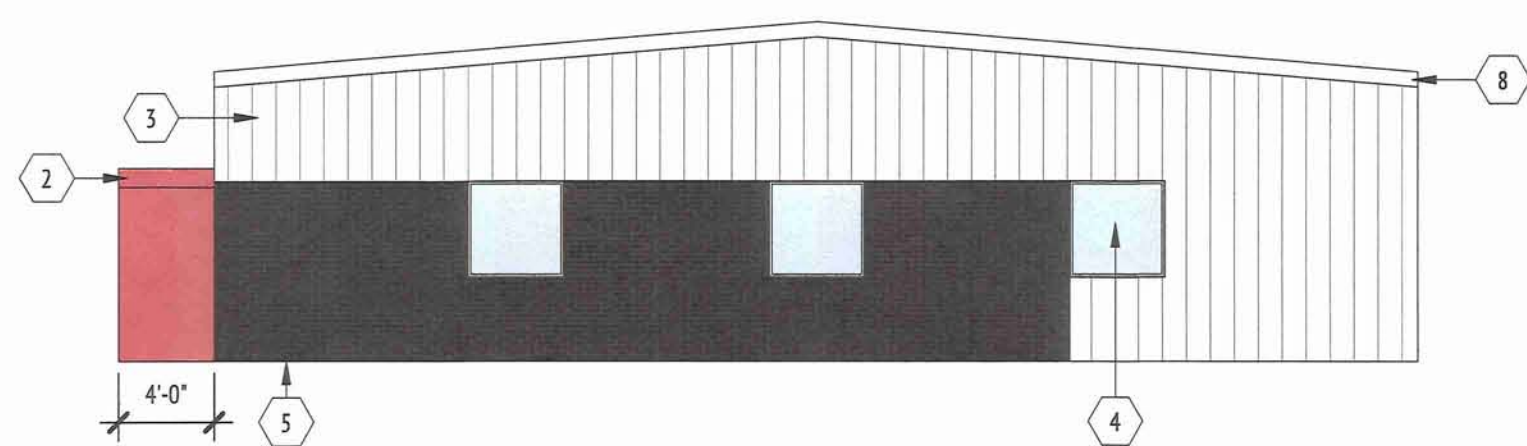


C2 EXTERIOR ELEV - EAST
SCALE: 1/8" = 1'-0"

ELEVATION KEYNOTES:

- 1 METAL RIBBED ROOF PANELS; WHITE
- 2 PAINTED STEEL ENTRY CANOPY
- 3 METAL RIBBED WALL PANELS; WHITE
- 4 VINYL WINDOWS
- 5 THIN BRICK VENEER; CHARCOAL
- 6 HOLLOW METAL DOOR AND FRAME
- 7 SECTIONAL OVERHEAD DOOR
- 8 END RAKE; WHITE

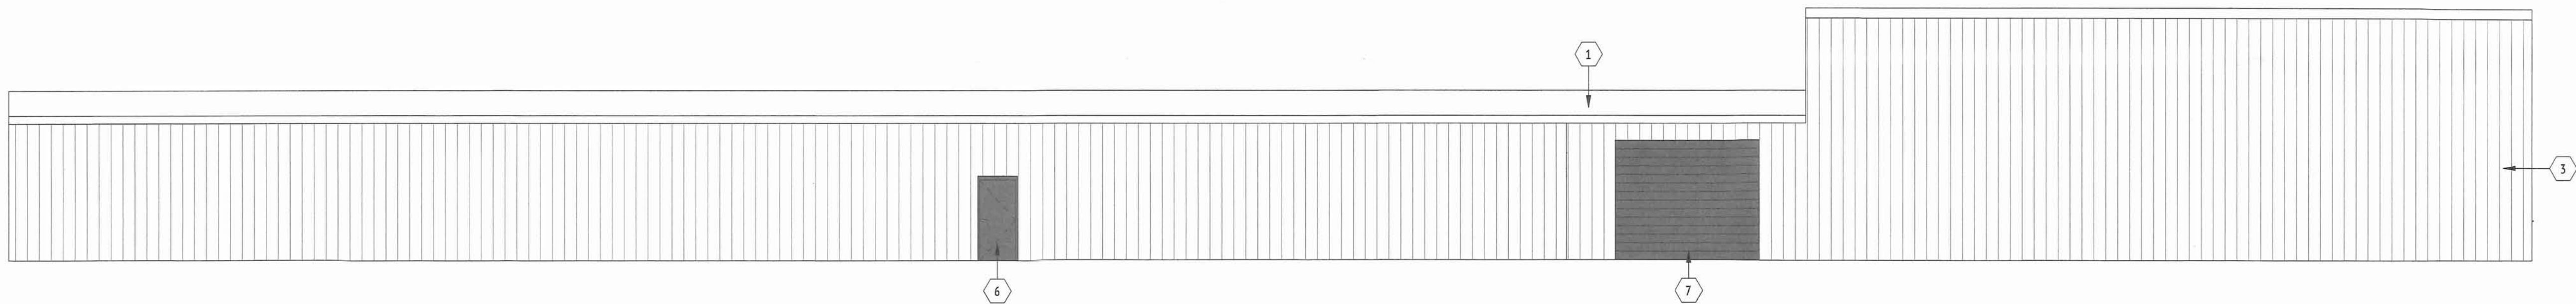

B1 EXTERIOR ELEV - NORTH
SCALE: 1/8" = 1'-0"

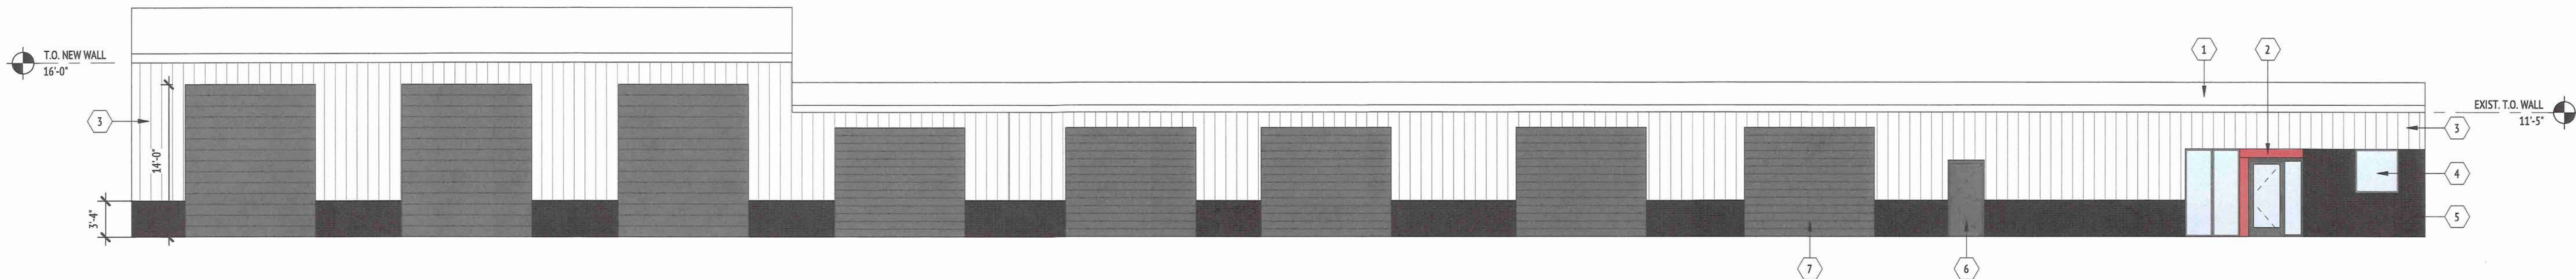

A1 EXTERIOR ELEV - SOUTH
SCALE: 1/8" = 1'-0"