

Snyder
50
Y:\pen\date.tbl
V:\Ref\librar\CAD\Standards\Work Space\Standards\Printing\Print Drivers\Black Grn\VRWFullWeightPDF.nitf



ASMITH
11/2016 Projects\116 0394\Cadd\CD 1160394 03EPT.dwg

[illegible]

SNYDER & ASSOCIATES, INC.

WILLOW RUN PLAT 1

FINAL PLAT (PAGE 1 OF 2)


SNYDER & ASSOCIATES, INC.

Sheet 3 of 17



SNYDER
& ASSOCIATES

8/18/2017 3:20:01 PM
V:\New Library\CADD Standards\WorkSpace Standards\Printing\Print Drivers\Black_Gray_VBEW\FullWeight\Plot1.plt
Snyder
150
V:\New Library\CADD Standards\WorkSpace Standards\Printing\Print Drivers\Black_Gray_VBEW\FullWeight\Plot1.plt
8/18/2017 3:20:01 PM
ASWTH 2016 Project 116 0394 Cadda.DWG 1160394_04EPT.dgn

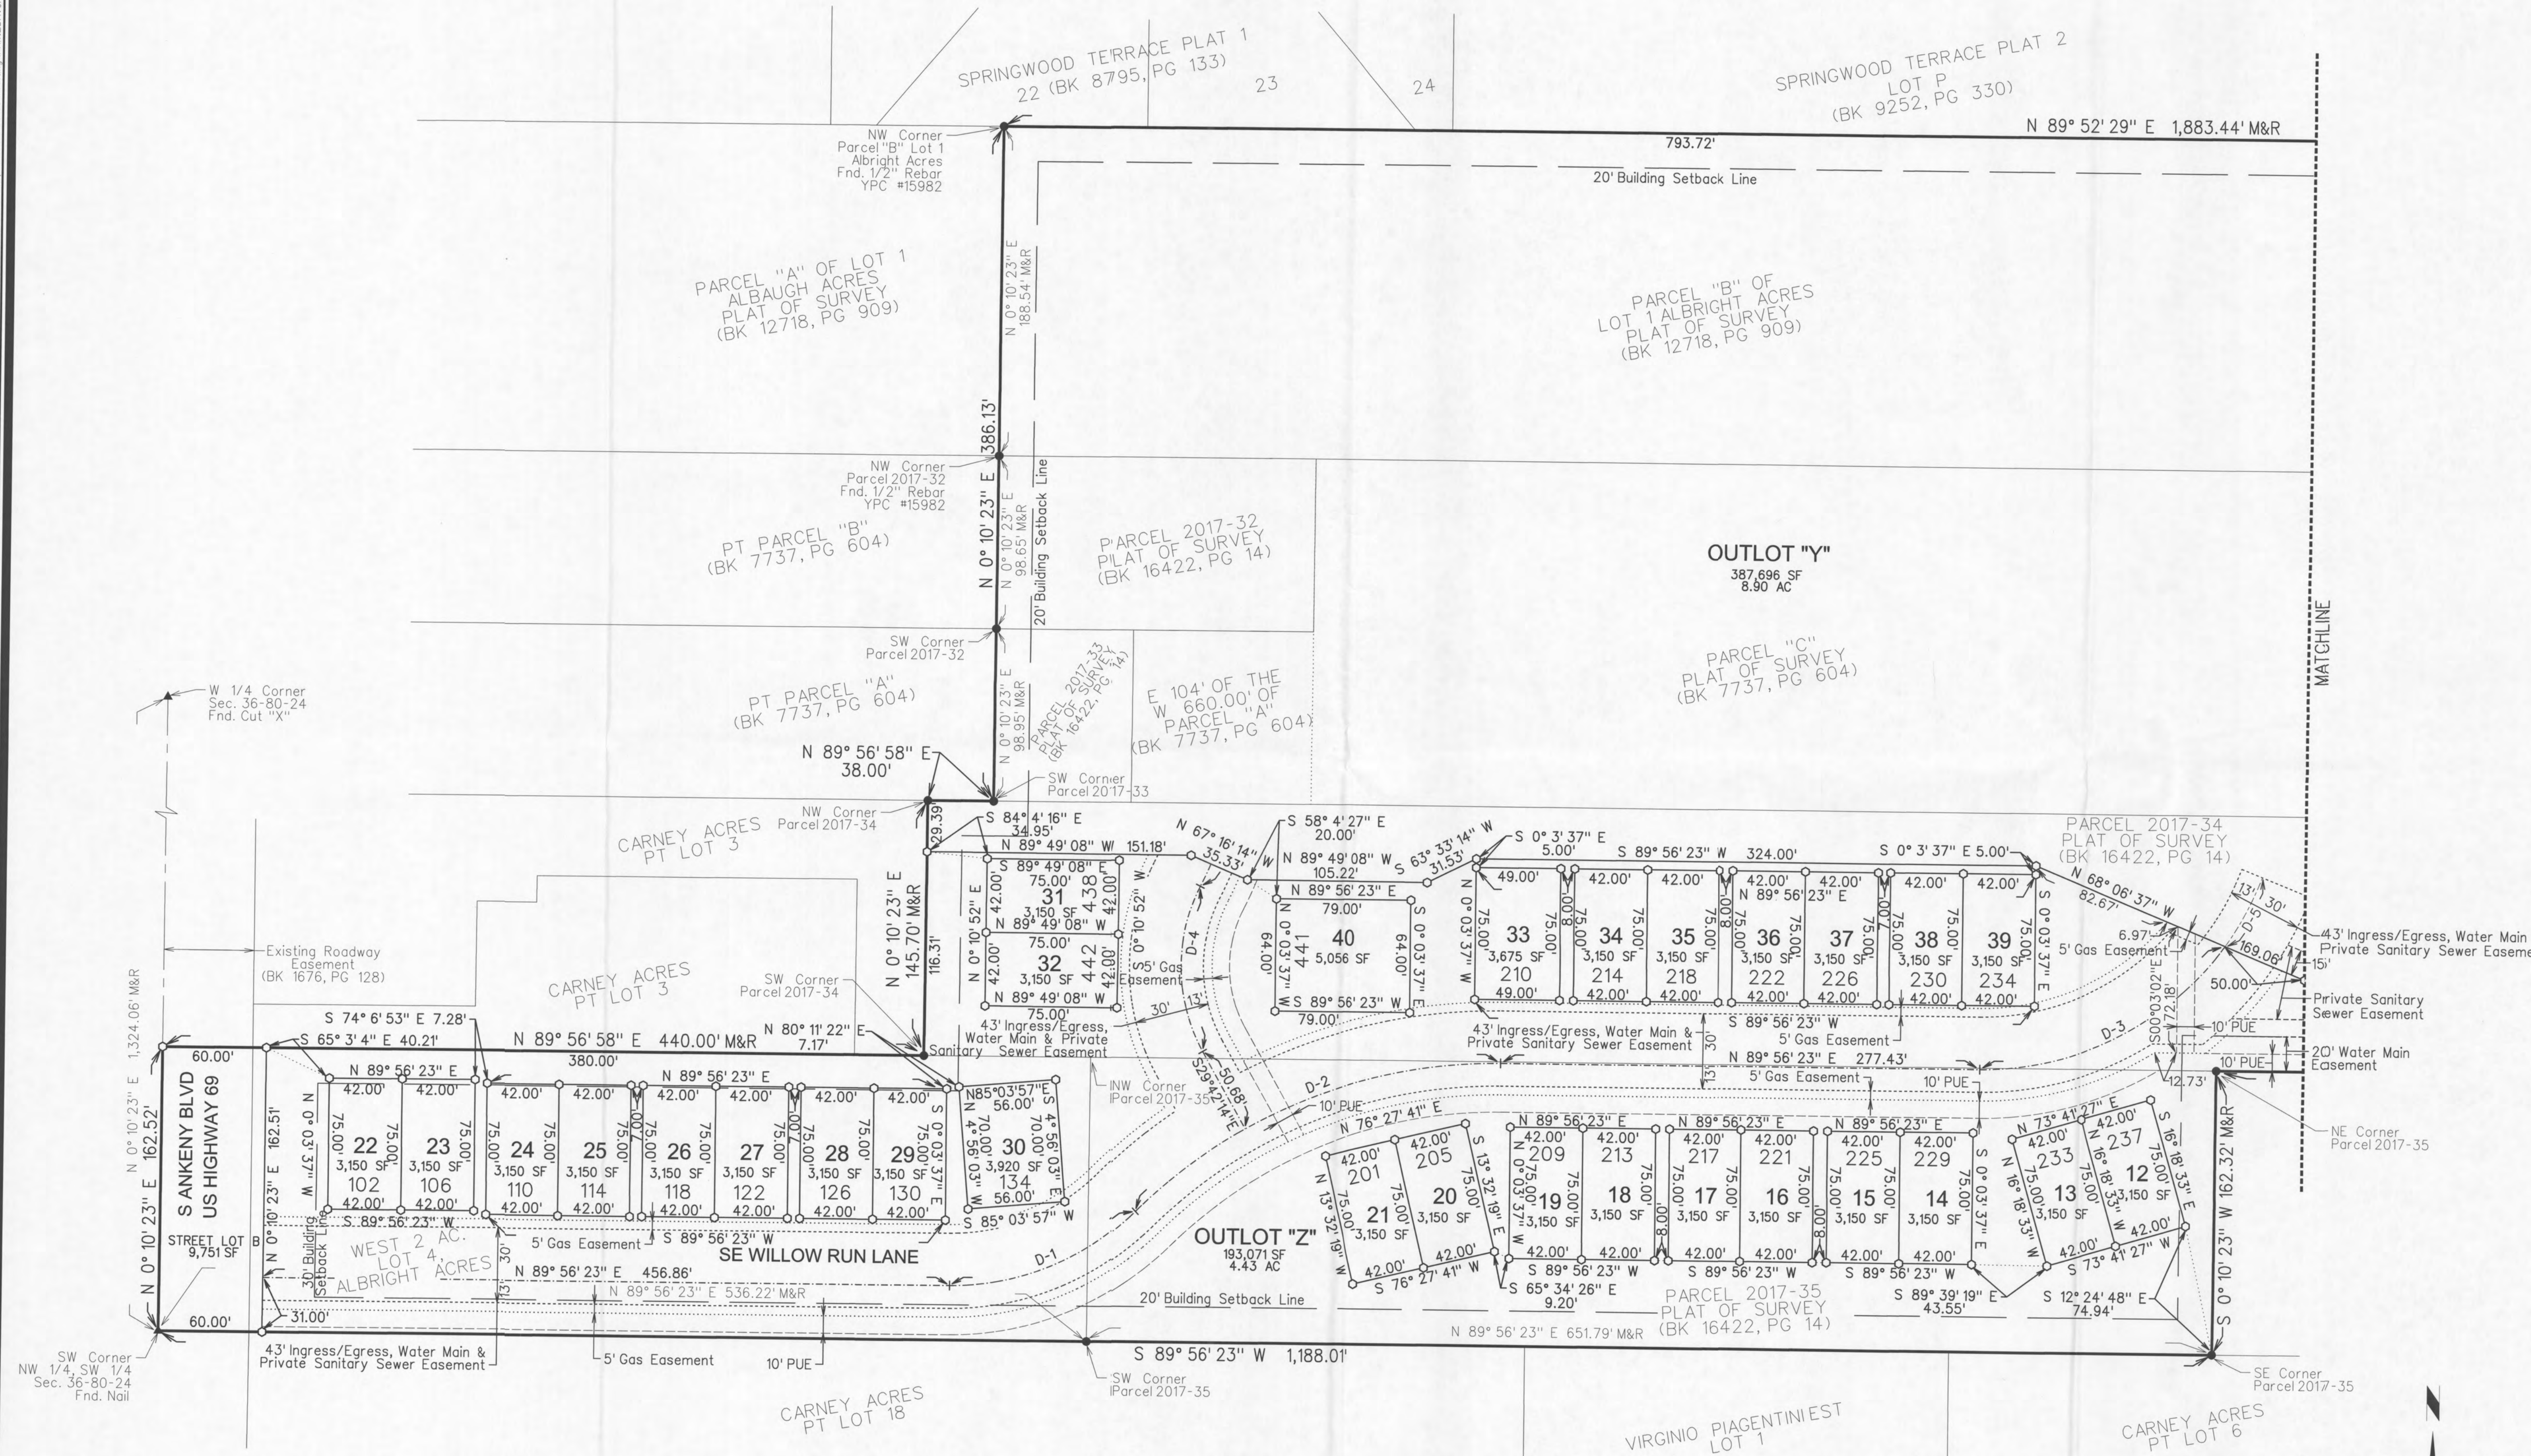

CURVE TABLE

CURVE NO.	DELTA	RADIUS	ARC LENGTH	TANGENT	CHORD BEARING/DISTANCE
D-1	44° 45' 54" LT	150.00'	117.19'	61.77'	N 67° 33' 26" E 114.24'
D-2	44° 45' 54" RT	300.00'	234.39'	123.54'	N 67° 33' 26" E 228.47'
D-3	53° 56' 43" RT	175.00'	164.77'	89.06'	S 62° 58' 02" W 158.75'
D-4	56° 11' 46" LT	100.00'	98.08'	53.39'	S 36° 23" E 94.20'
D-5	14° 44' 00" LT	175.00'	45.00'	22.62'	N 28° 37' 40" E 44.88'



WILLOW RUN PLAT 1

FINAL PLAT (PAGE 2 OF 2)



Project No: 1160394
Sheet 4 of 17

SNYDER & ASSOCIATES, INC.
2727 S.W. SNYDER BLVD.
ANKENY, IOWA 50023
515-964-2020 | www.snyder-associates.com

ANKENY, IOWA

MARK	REVISION	DATE	BY
1	REVISED PER CITY COMMENTS	08/25/17	AW
2	REVISED PER CITY COMMENTS	09/08/17	AW

Engineer:	CDD	Checked By:	EDG	Scale:	1"=50'
Technician:	AW	Date:	08/04/17	Field Bk:	
Project No:	1160394				Sheet 4 of 17