


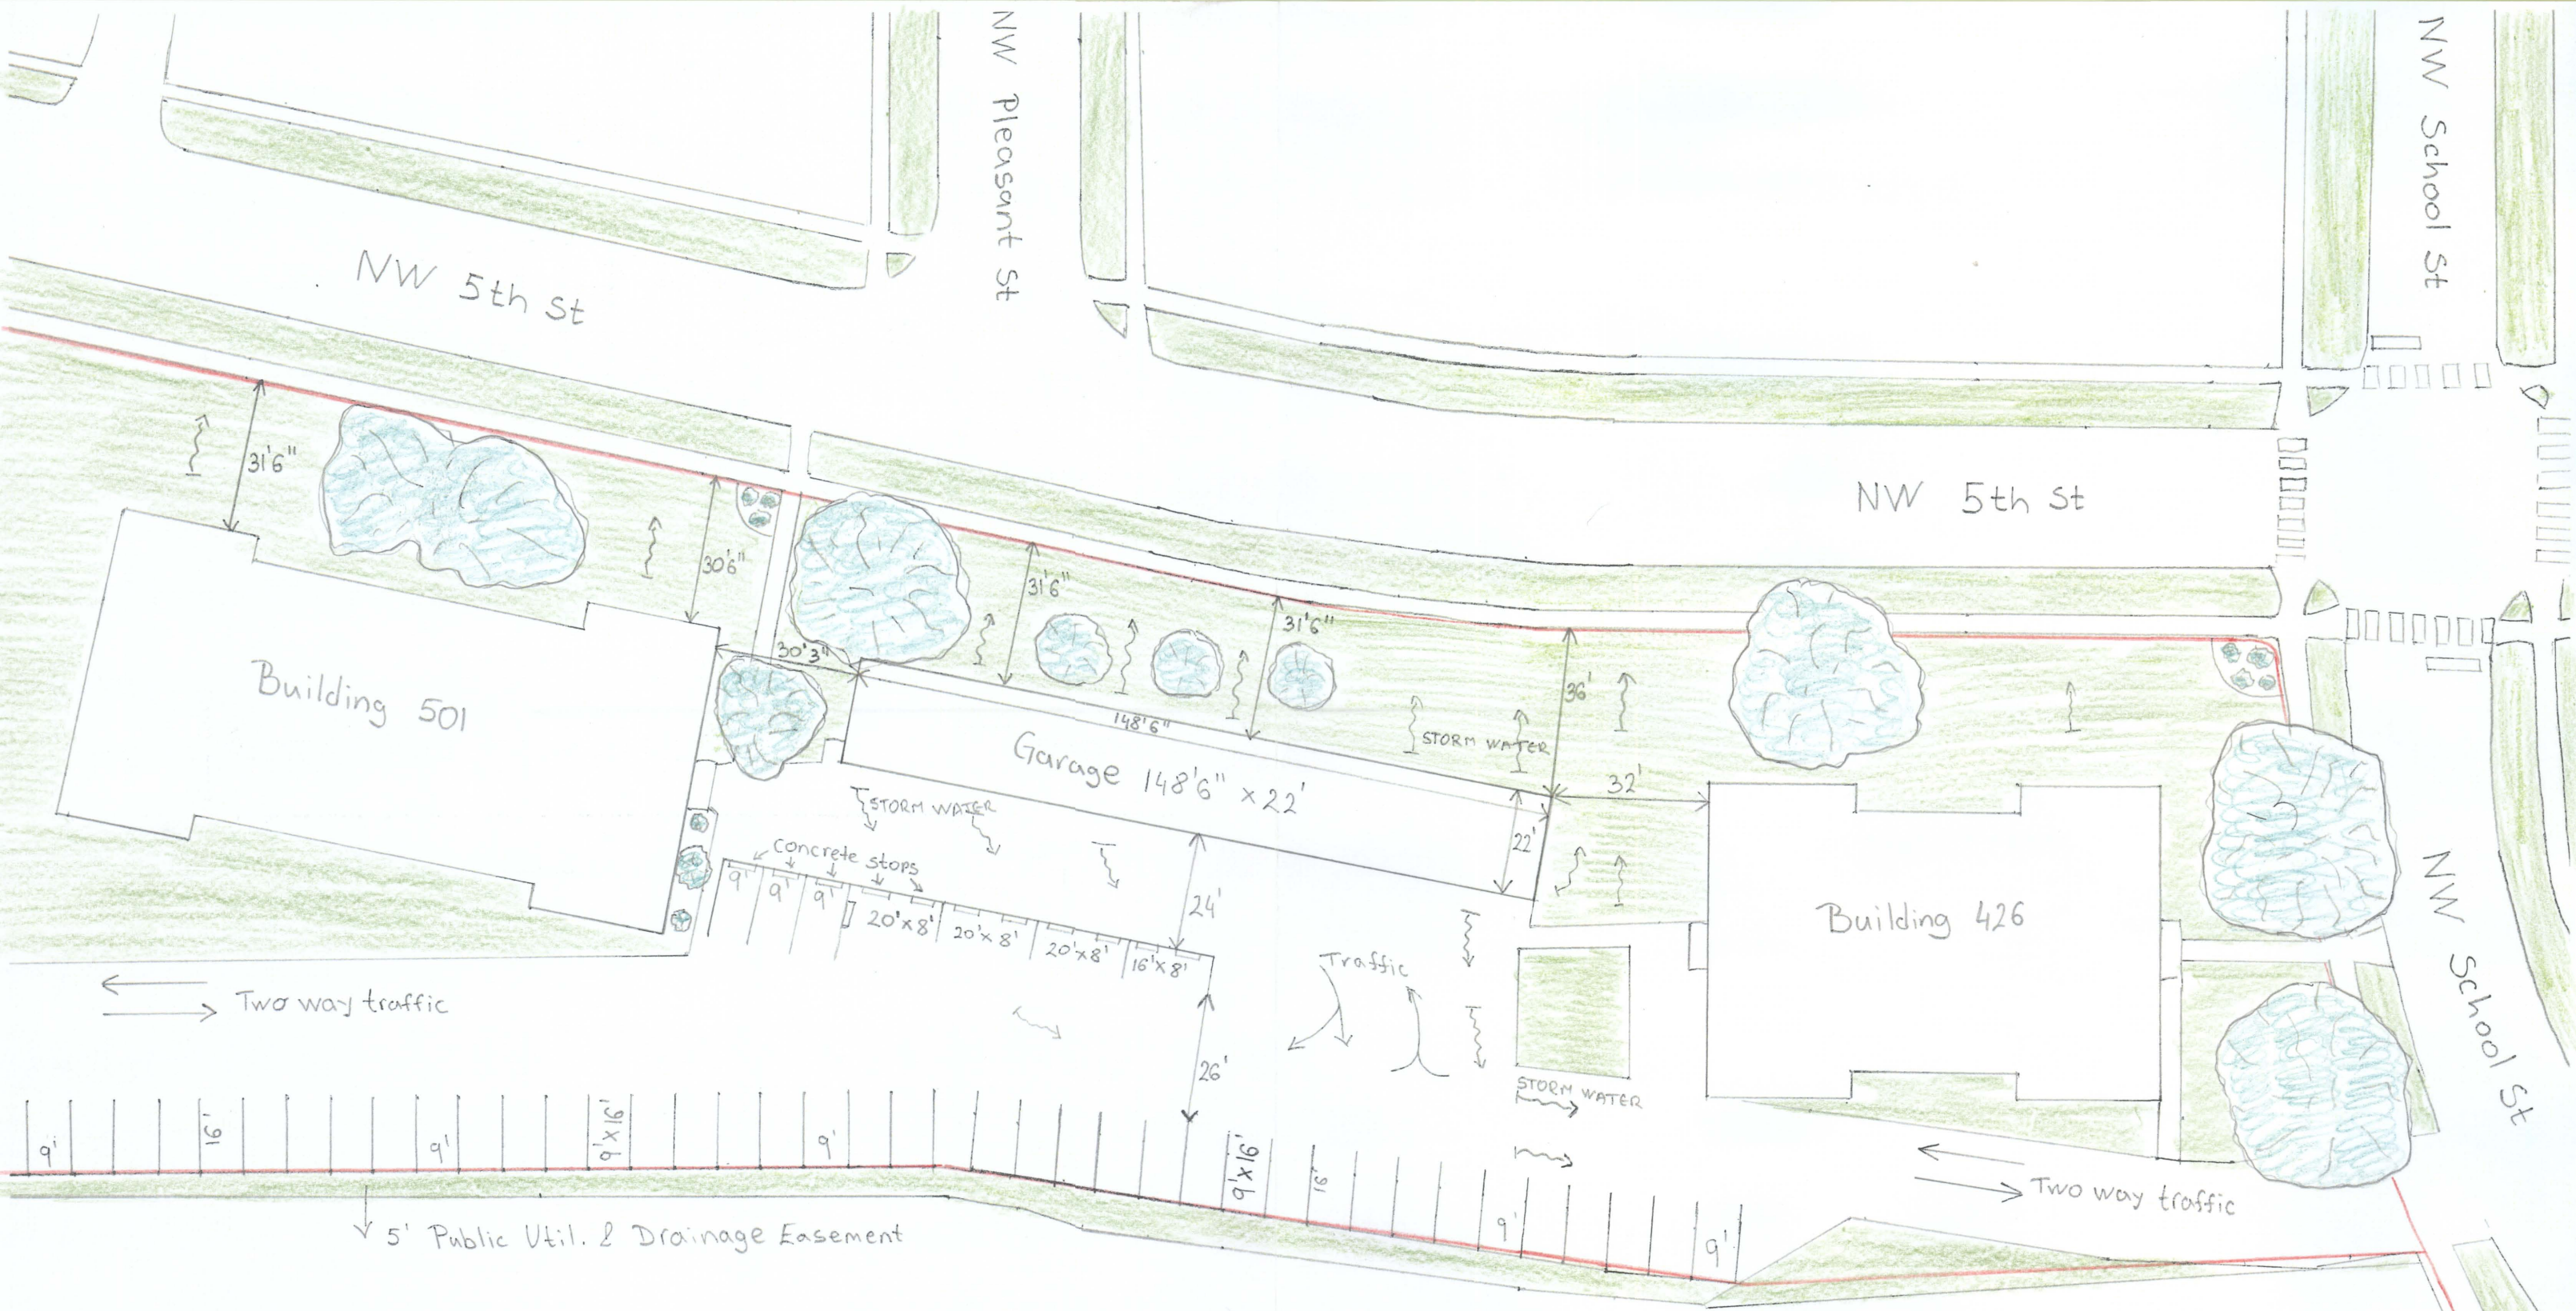

Scale 1/32" = 1'

~ Storm water
— property line

