



INDEX LEGEND
EASEMENT VACATION EXHIBIT
CITY: ANKENY
COUNTY: POLK
SUBDIVISION/ADDITION NAME: NORTHPOINTE VILLAGE CENTER PLAT 1
LOT: 4,5,6
BLOCK: N/A
PROPRIETOR: S&S HOLDING COMPANY, LLC
SURVEY PREPARED FOR: ALDI, INC.
SURVEY PREPARED BY: J. SCOTT SHEVEL IOWA PLS NO. 11810
COMPANY NAME: ISG
ADDRESS: 1725 N. LAKE AVE, STORM LAKE, IA. 50588
PHONE: 712-732-7745

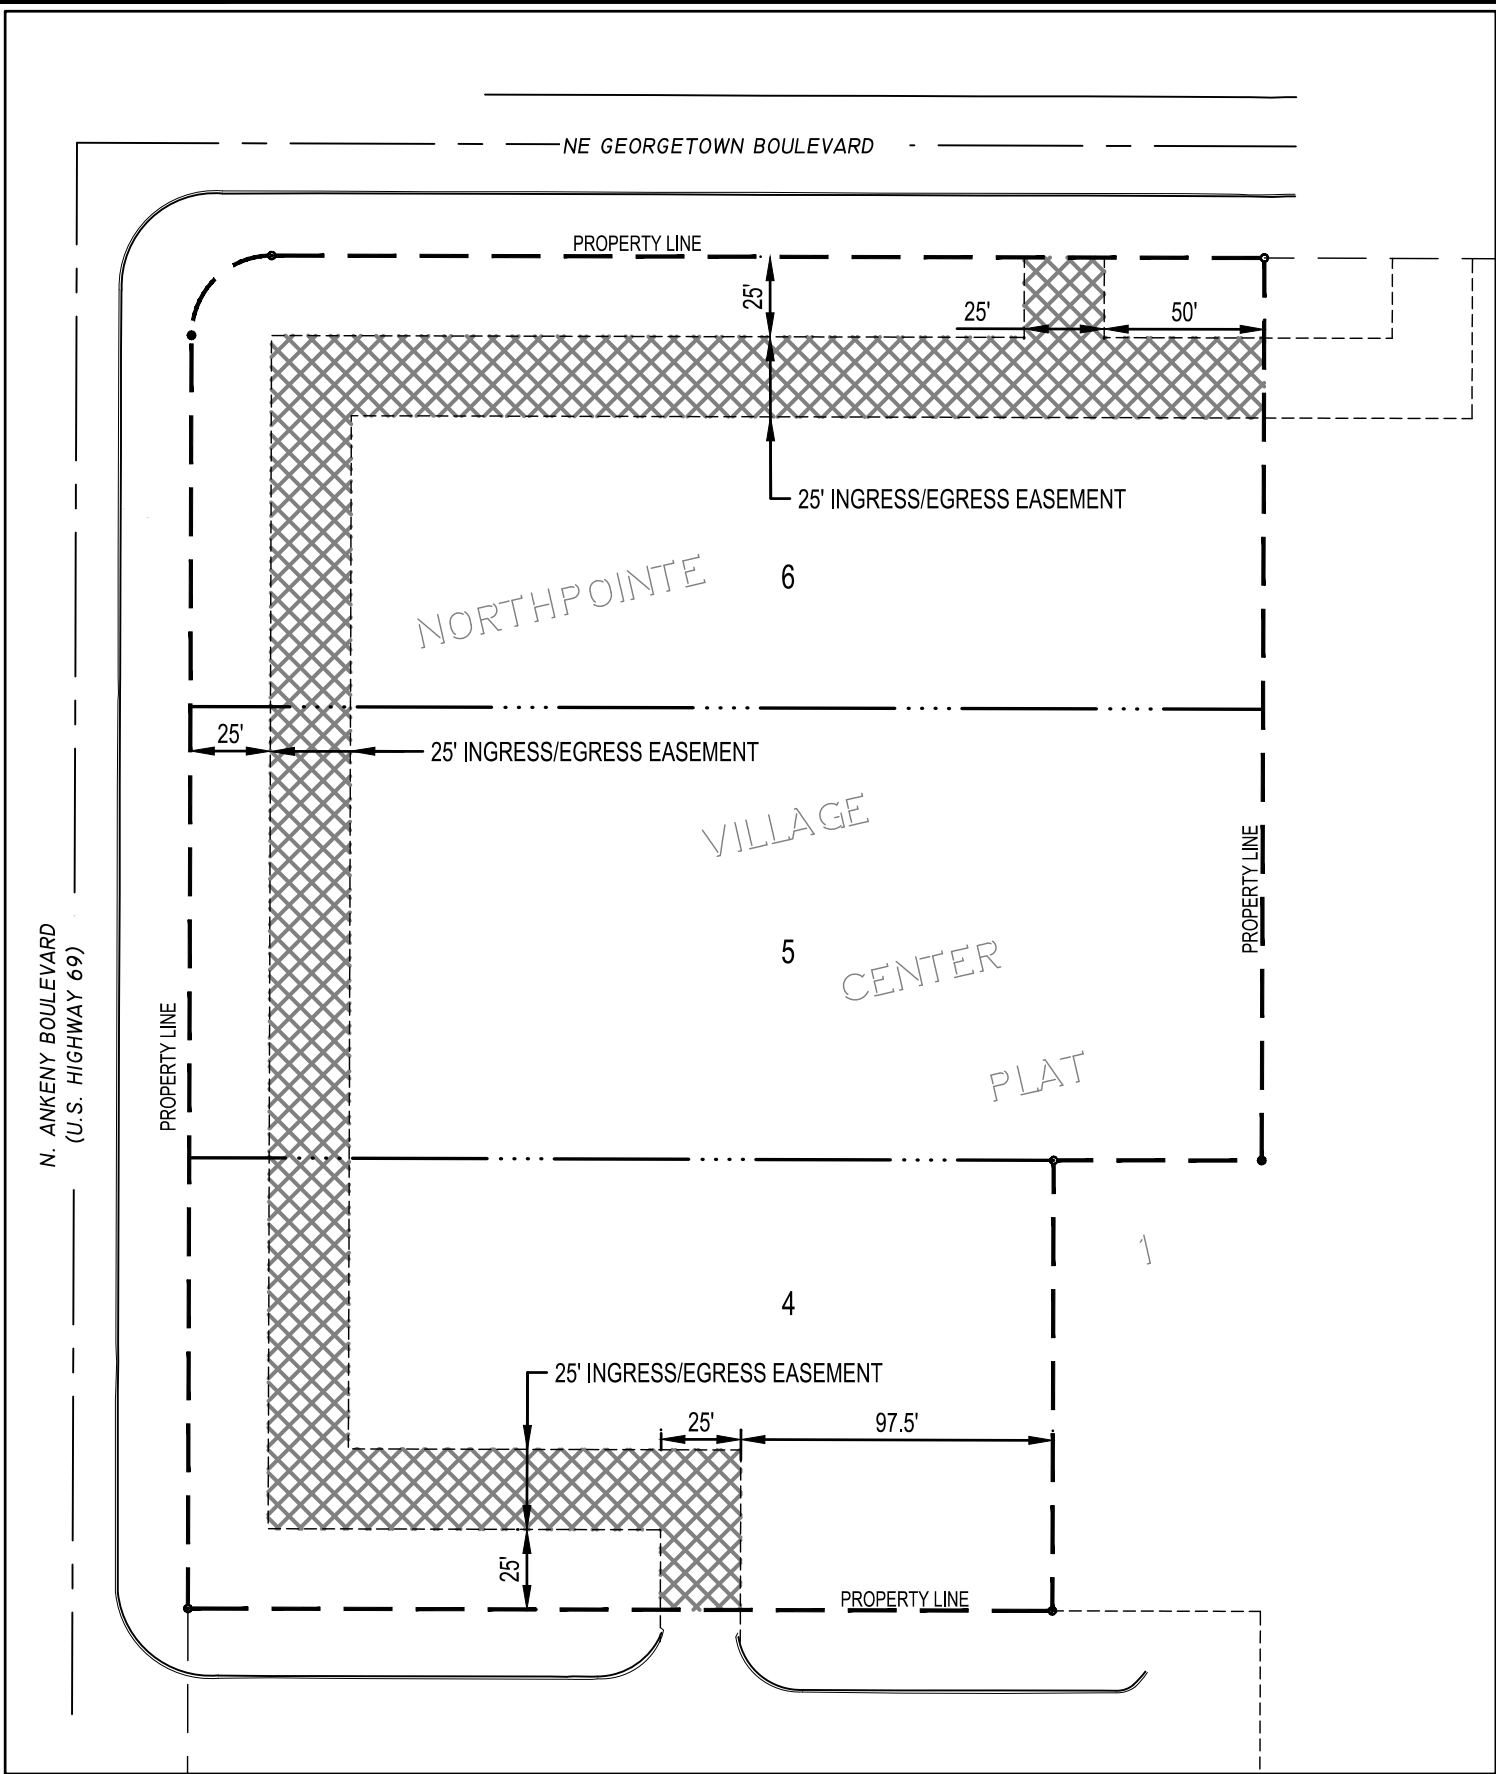


EASEMENTS TO BE VACATED:

ALL THAT PART OF LOTS FOUR (4), FIVE (5), AND SIX (6), IN THE PLAT OF NORTHPOINTE VILLAGE CENTER PLAT 1, CITY OF ANKENY, POLK COUNTY, IOWA DESIGNATED AS "25' INGRESS/EGRESS EASEMENT" THEREON.

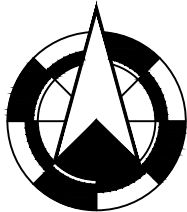

SCALE: 1" = 60'

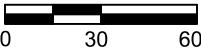

= EASEMENTS TO BE VACATED

ISG	Architecture Engineering Land Surveying Environmental Planning www.is-grp.com
	I+S GROUP
PN: 17-20135	
Drawn: JSS	
Sheet 1 OF 1	
Surveyed by: JSS	
Survey Date:	
Revision Date:	
Drawing Name:	