


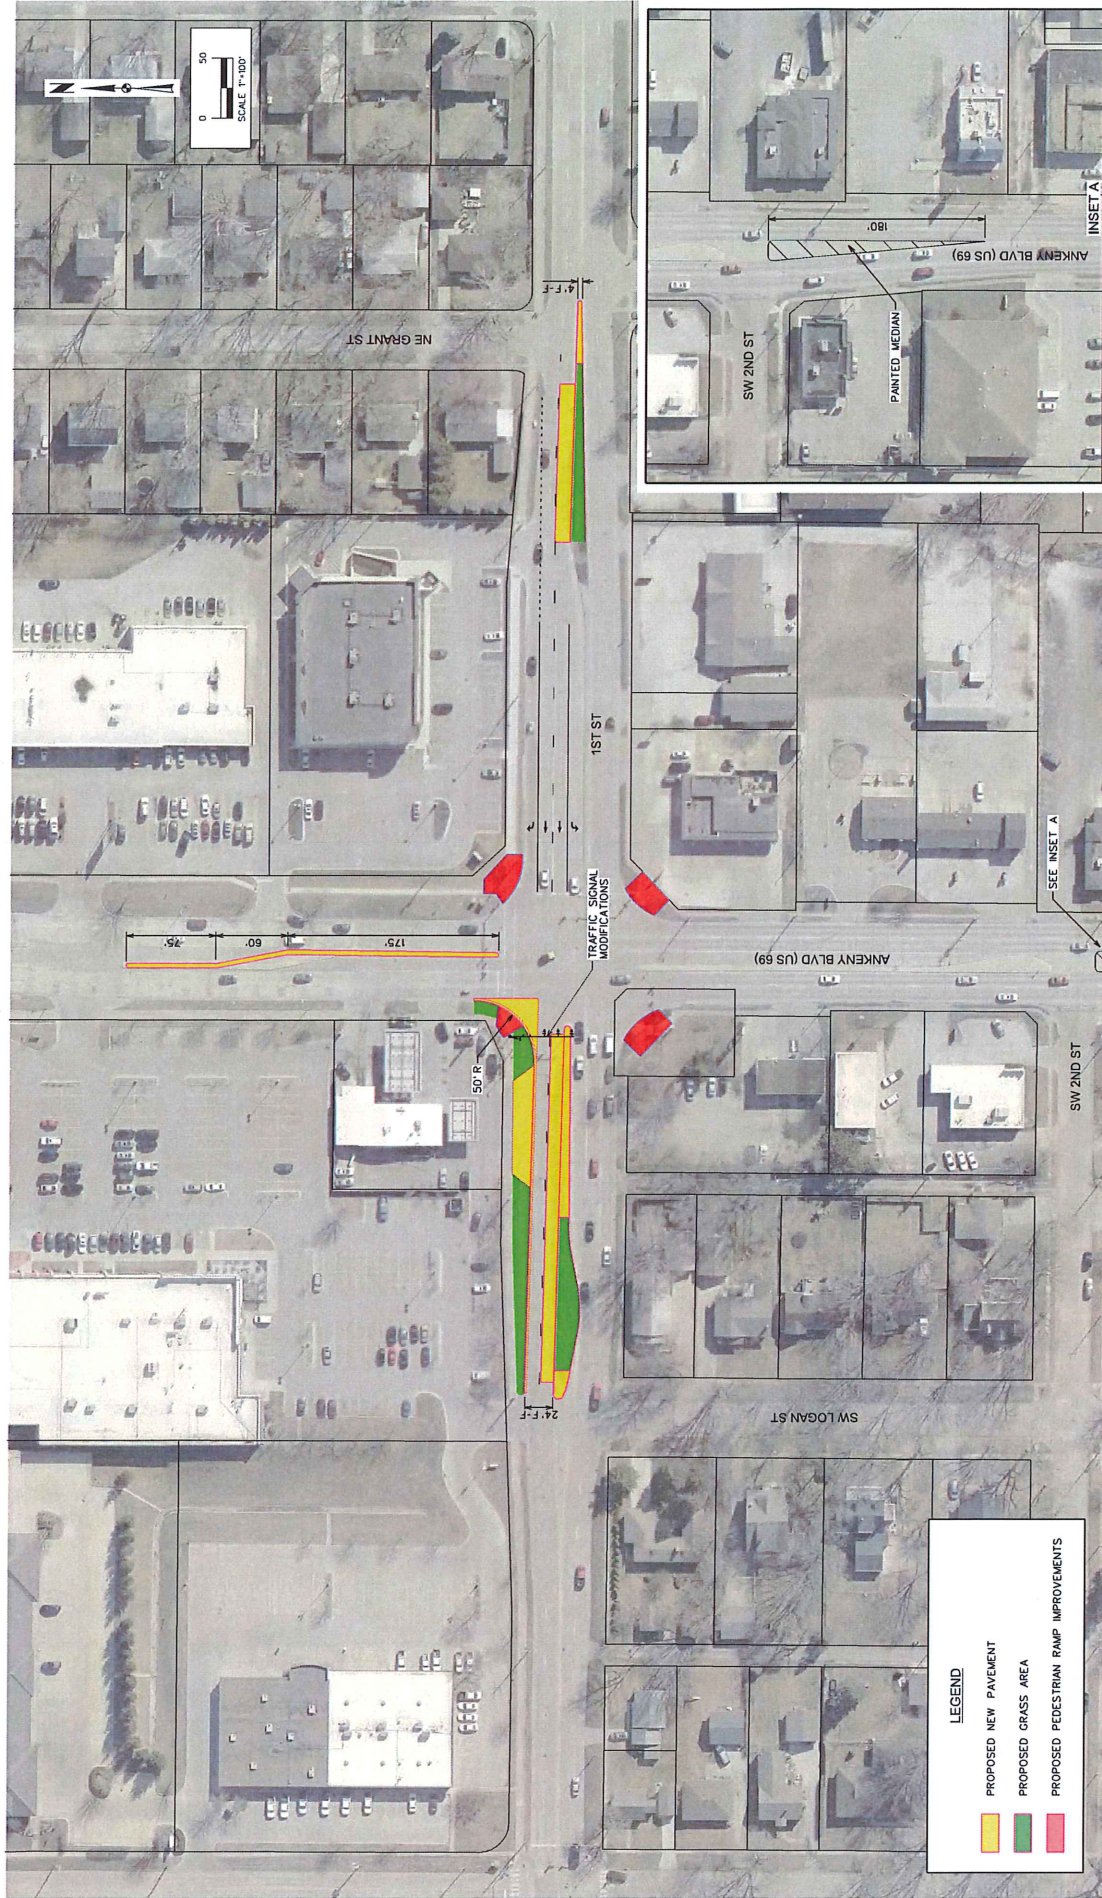

PROPOSED IMPROVEMENTS  
ANKENY BOULEVARD AND FIRST STREET INTERSECTION STUDY  
ANKENY, IOWA

PRELIMINARY  
NOT FOR CONSTRUCTION

FIGURE 6



**SNYDER & ASSOCIATES**  
Engineers and Planners