


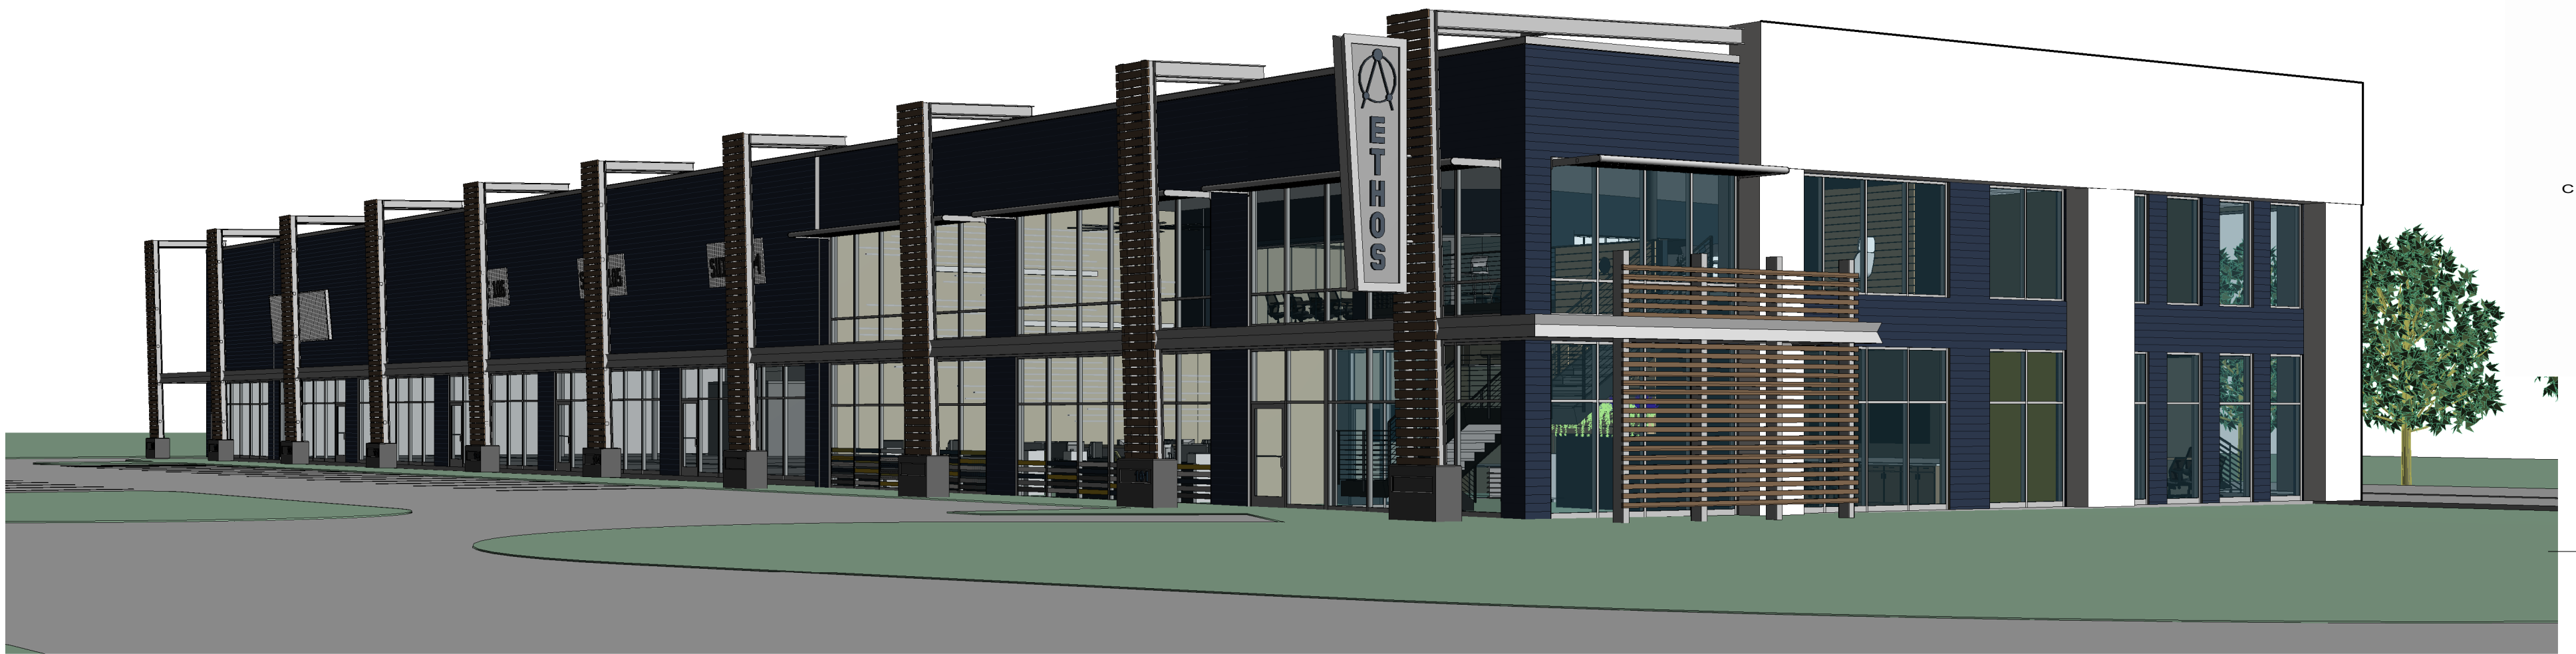

1 PERSPECTIVE FROM CORTINA



2 PERSPECTIVE FROM SHURFINE - SW



4 PERSPECTIVE TRASH ENCLOSURE



3 PERSPECTIVE FROM SHURFINE - SE

CIVIL ENGINEER
NILLES & ASSOCIATES
1250 SW STATE STREET, SUITE A
ANKENY, IA 50023
Tel. 515.965.0123

ARCHITECT AND INTERIOR DESIGNER
ETHOS DESIGN GROUP, INC.
119 SECOND STREET, PO BOX 169
POLK CITY, IA 50226
Tel. 515.984.3077

STRUCTURAL ENGINEER
SAUL ENGINEERING, INC.
604 LOCUST STREET, SUITE 202
DES MOINES, IA 50309
Tel. 515.279.3900

MECHANICAL / ELECTRICAL ENGINEER
BAKER GROUP
1600 SE CORPORATE WOODS DRIVE
ANKENY, IA 50021
Tel. 515.262.4000



PROJECT NAME.
NEW OFFICE / WAREHOUSE
BUILDING FOR METRO CROSSING
1615 SE CORTINA DRIVE
ANKENY, IOWA 50021

OWNER .
CERTAIN DEVELOPMENT, LLC
PO BOX 11
POLK CITY, IA 50226

DRAWING ISSUE INFORMATION.
ISSUE FOR : 95% CONSTRUCTION DOCUMENTS
ISSUE DATE : 11.26.2018

MARK DATE DESCRIPTION

MANAGEMENT INFORMATION.

PROJECT 2018.100

PRINCIPAL IN CHARGE : TIM OLSON ARCHITECT : TIM OLSON

DRAWN BY : HRH CHECKED BY : TO


© 2018 ETHOS DESIGN GROUP, INC.
THESE DOCUMENTS HAVE BEEN PREPARED SPECIFICALLY
FOR THE PROJECT REFERENCED ABOVE. THEY ARE NOT TO
BE USED FOR OTHER PROJECTS OR IN LOCATIONS OTHER
THAN SPECIFIED WITHOUT THE WRITTEN APPROVAL AND
PARTICIPATION OF ETHOS DESIGN GROUP, INC.

SHEET TITLE.

**EXTERIOR
PERSPECTIVES FOR
RTU'S**

SHEET NO.

A202

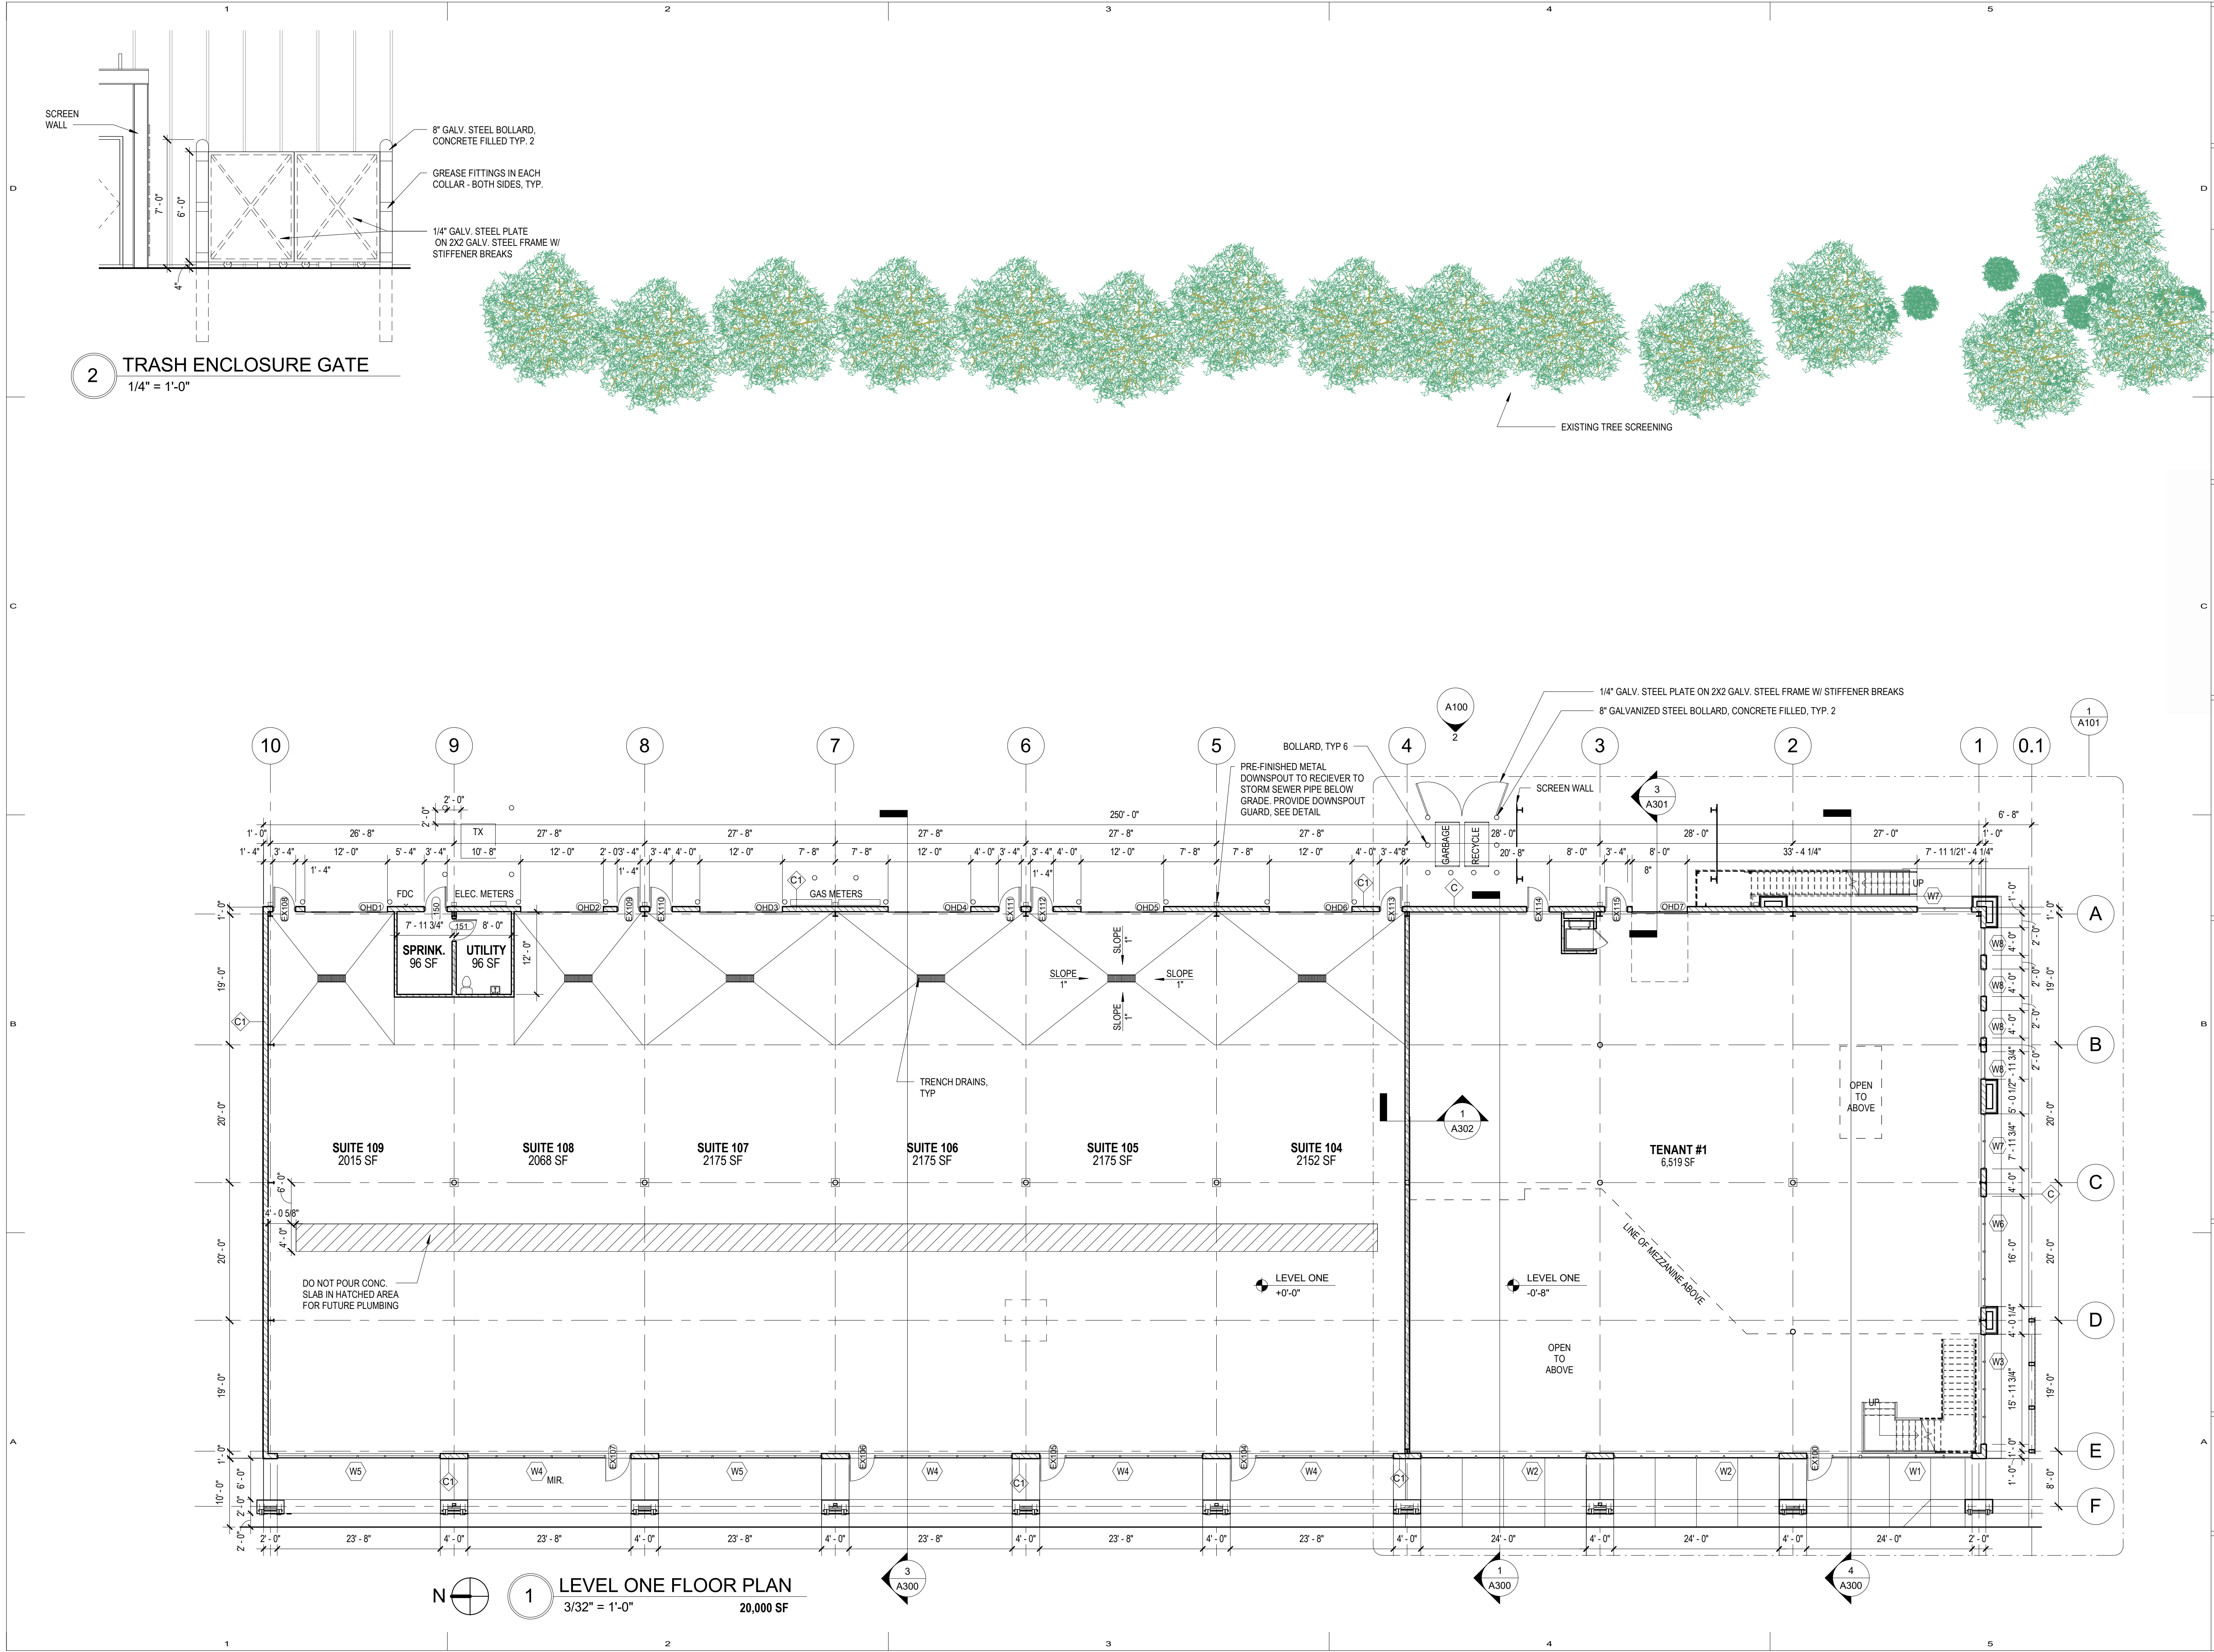

CIVIL ENGINEER
NILLES & ASSOCIATES
1250 SW STATE STREET, SUITE A
ANKENY, IA 50023
Tel. 515.965.0123

ARCHITECT AND INTERIOR DESIGNER
ETHOS DESIGN GROUP, INC.
119 SECOND STREET, PO BOX 169
POLK CITY, IA 50226
Tel. 515.984.3077

STRUCTURAL ENGINEER
SAUL ENGINEERING, INC.
604 LOCUST STREET, SUITE 202
DES MOINES, IA 50309
Tel. 515.279.3900

MECHANICAL / ELECTRICAL ENGINEER
BAKER GROUP
1600 SE CORPORATE WOODS DRIVE
ANKENY, IA 50021
Tel. 515.262.4000

NOT FOR CONSTRUCTION
CERTAIN DEVELOPMENT

PROJECT NAME:
**NEW OFFICE / WAREHOUSE
BUILDING FOR METRO CROSSING
1615 SE CORTINA DRIVE
ANKENY, IOWA 50021**

OWNER:
**CERTAIN DEVELOPMENT, LLC
PO BOX 11
POLK CITY, IA 50226**

DRAWING ISSUE INFORMATION:
ISSUE FOR : 95% CONSTRUCTION DOCUMENTS
ISSUE DATE : 11.26.2018

MARK DATE DESCRIPTION

MANAGEMENT INFORMATION:

PROJECT 2018.100
PRINCIPAL IN CHARGE : TIM OLSON ARCHITECT : TIM OLSON
DRAWN BY : HRH CHECKED BY : TO

© 2018 ETHOS DESIGN GROUP, INC.
THESE DOCUMENTS HAVE BEEN PREPARED SPECIFICALLY
FOR THE PROJECT REFERENCED ABOVE. THEY ARE NOT TO
BE USED FOR OTHER PROJECTS OR IN LOCATIONS OTHER
THAN SPECIFIED WITHOUT THE WRITTEN APPROVAL AND
PARTICIPATION OF ETHOS DESIGN GROUP, INC.

SHEET TITLE:
**OVERALL BUILDING
LEVEL ONE FLOOR
PLAN**

SHEET NO.

A100