


FILE: H:\2018\181590\DWG\181590-DRAINAGE EXHIBIT.DWG
DATE PLOTTED: 5/17/2019 11:37 PM
PLOTTER: HP DesignJet T120
PLOTTER: JARED MURRAY


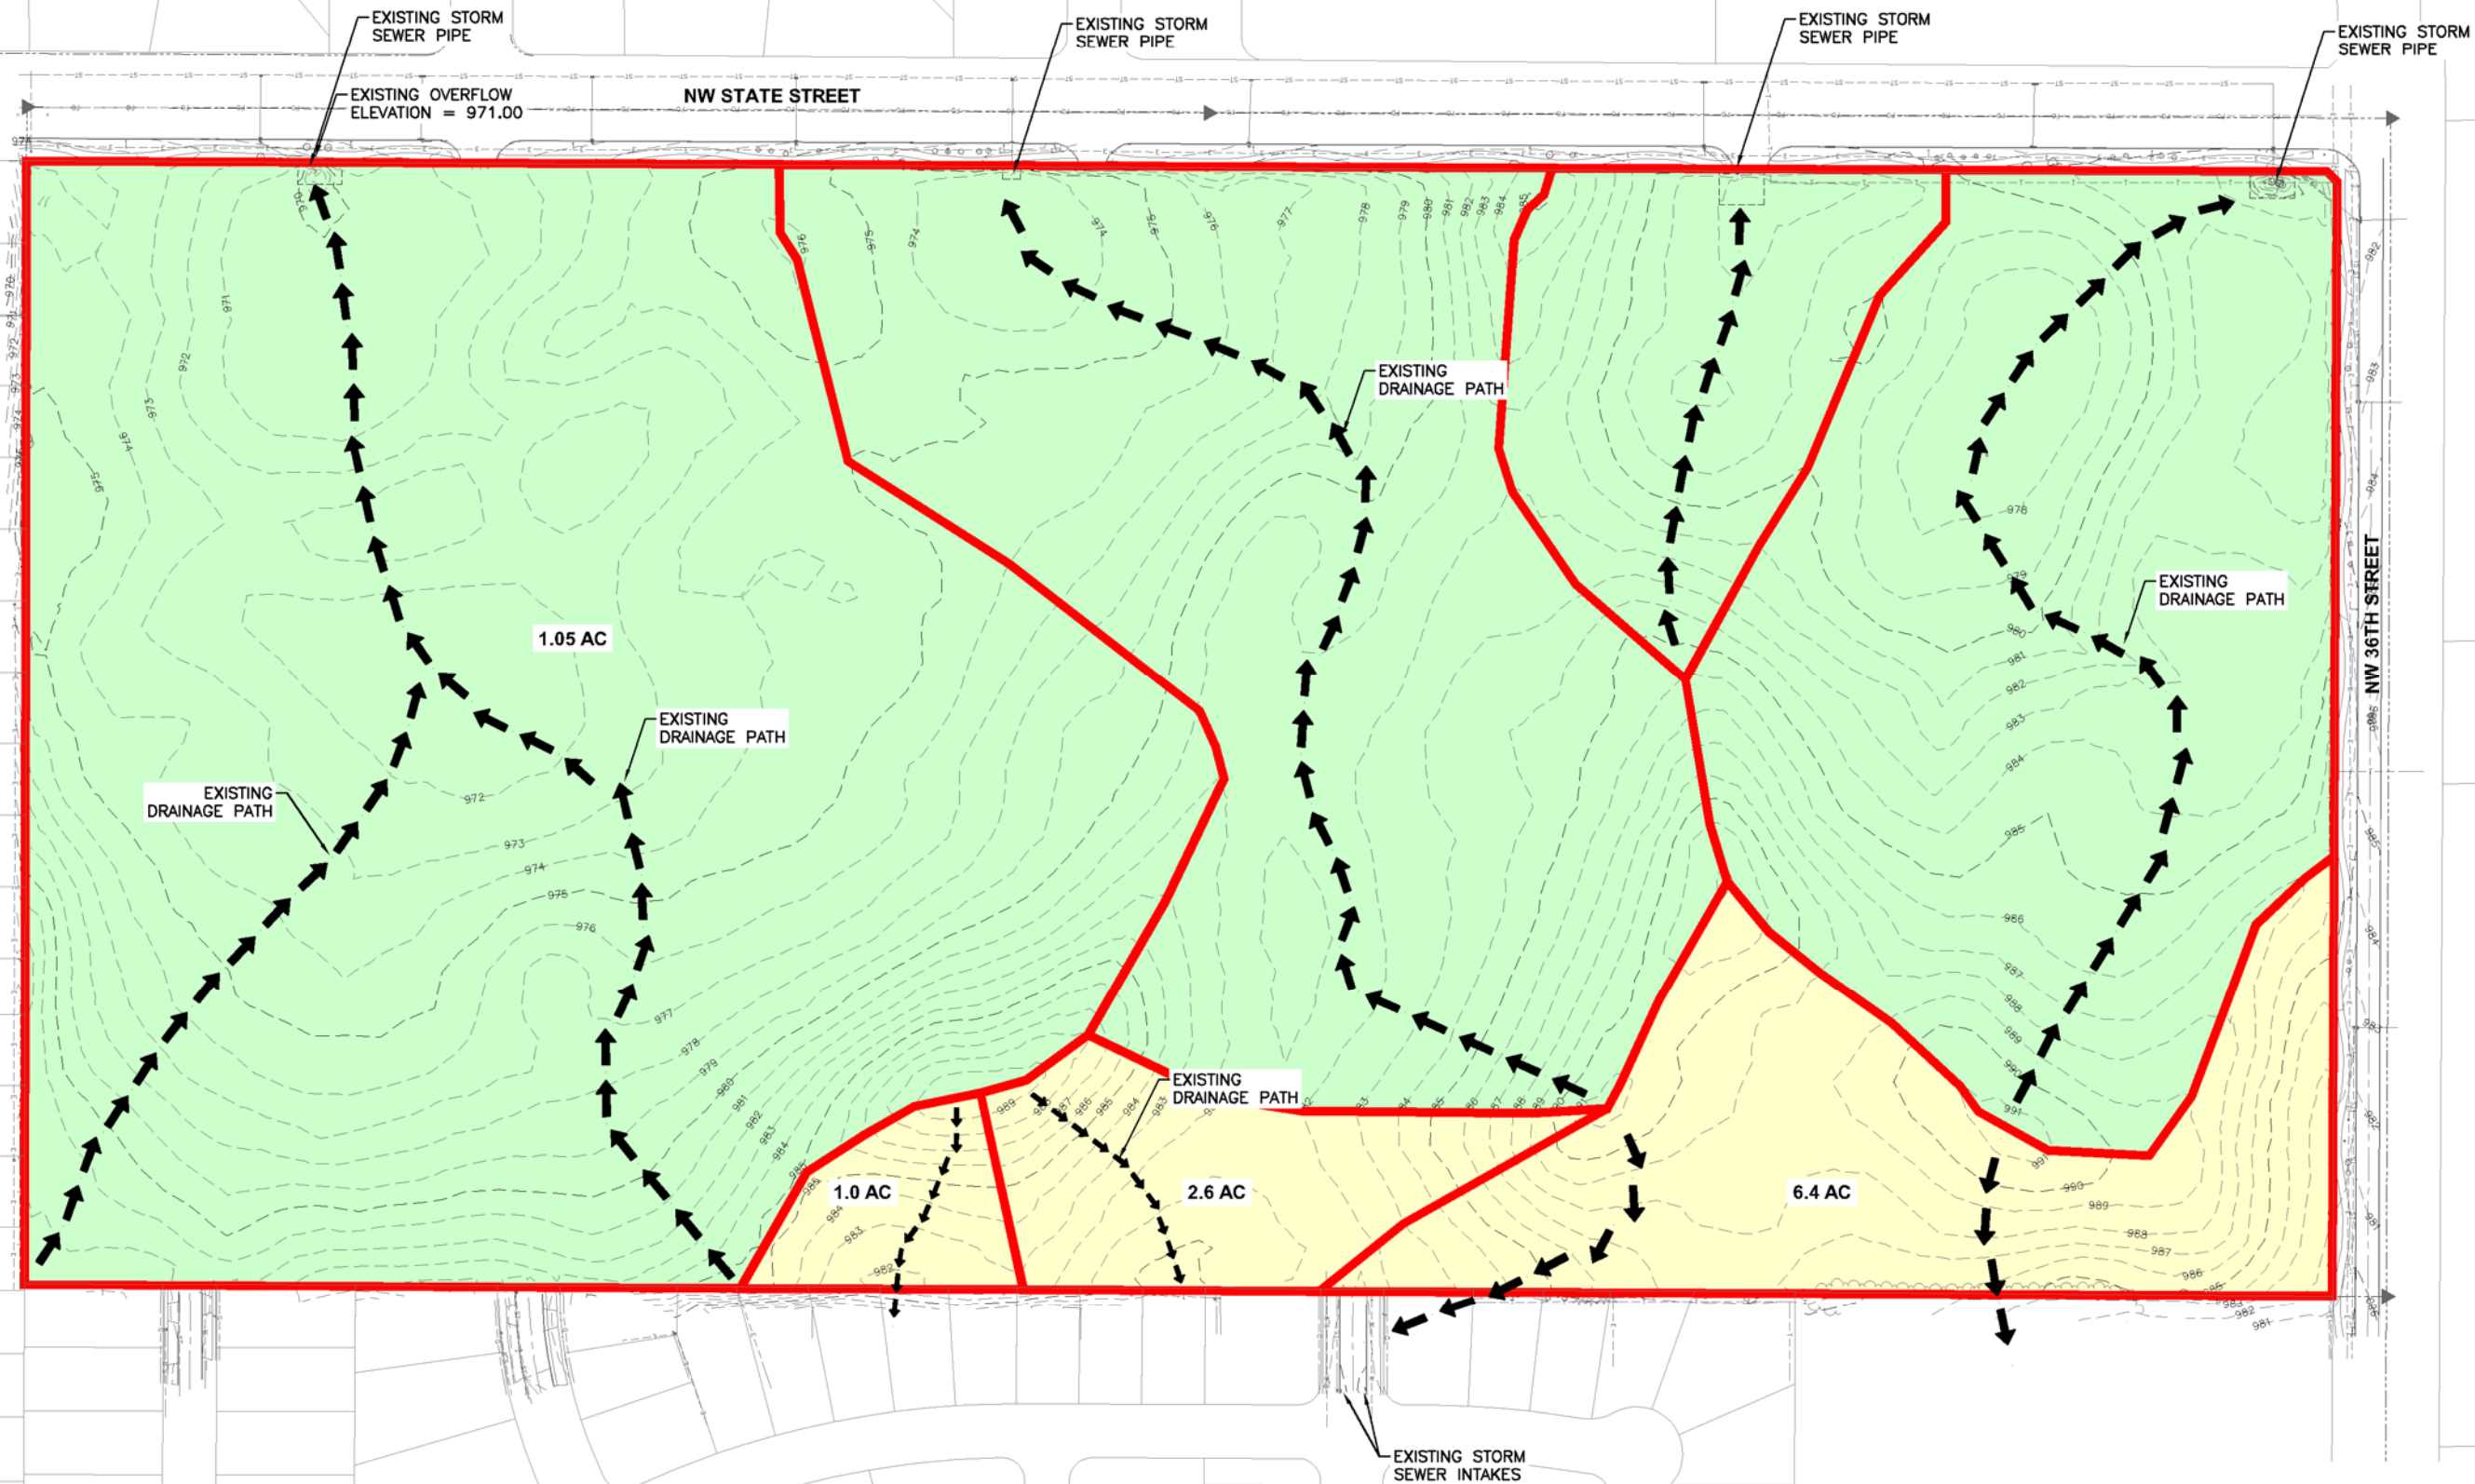


| | | | |
|--|--|------------------------|--|
| DATE | | 03/11/19 | |
| REVISIONS | | PREPARED | |
| 3405 S.E. CROSSROADS DRIVE, SUITE G GRIMES, IOWA 50111 PHONE: (515) 369-4400 FAX: (515) 369-4410 | | TECH: | |
| ENGINEER: | | CIVIL DESIGN ADVANTAGE | |
| ANKENY, IOWA | | 1811.590 | |

ASPEN RIDGE ESTATES
EXISTING DRAINAGE EXHIBIT

1/1

FILE: H:\2018\1811590\DWG\EXHIBIT\1811590-DRAINAGE EXHIBIT.DWG
DATE PLOTTED: 5/17/2019 11:37 PM
PLOTTER: HP DesignJet T1200
PLOTTER: JAMES MURRAY

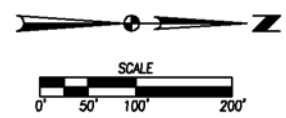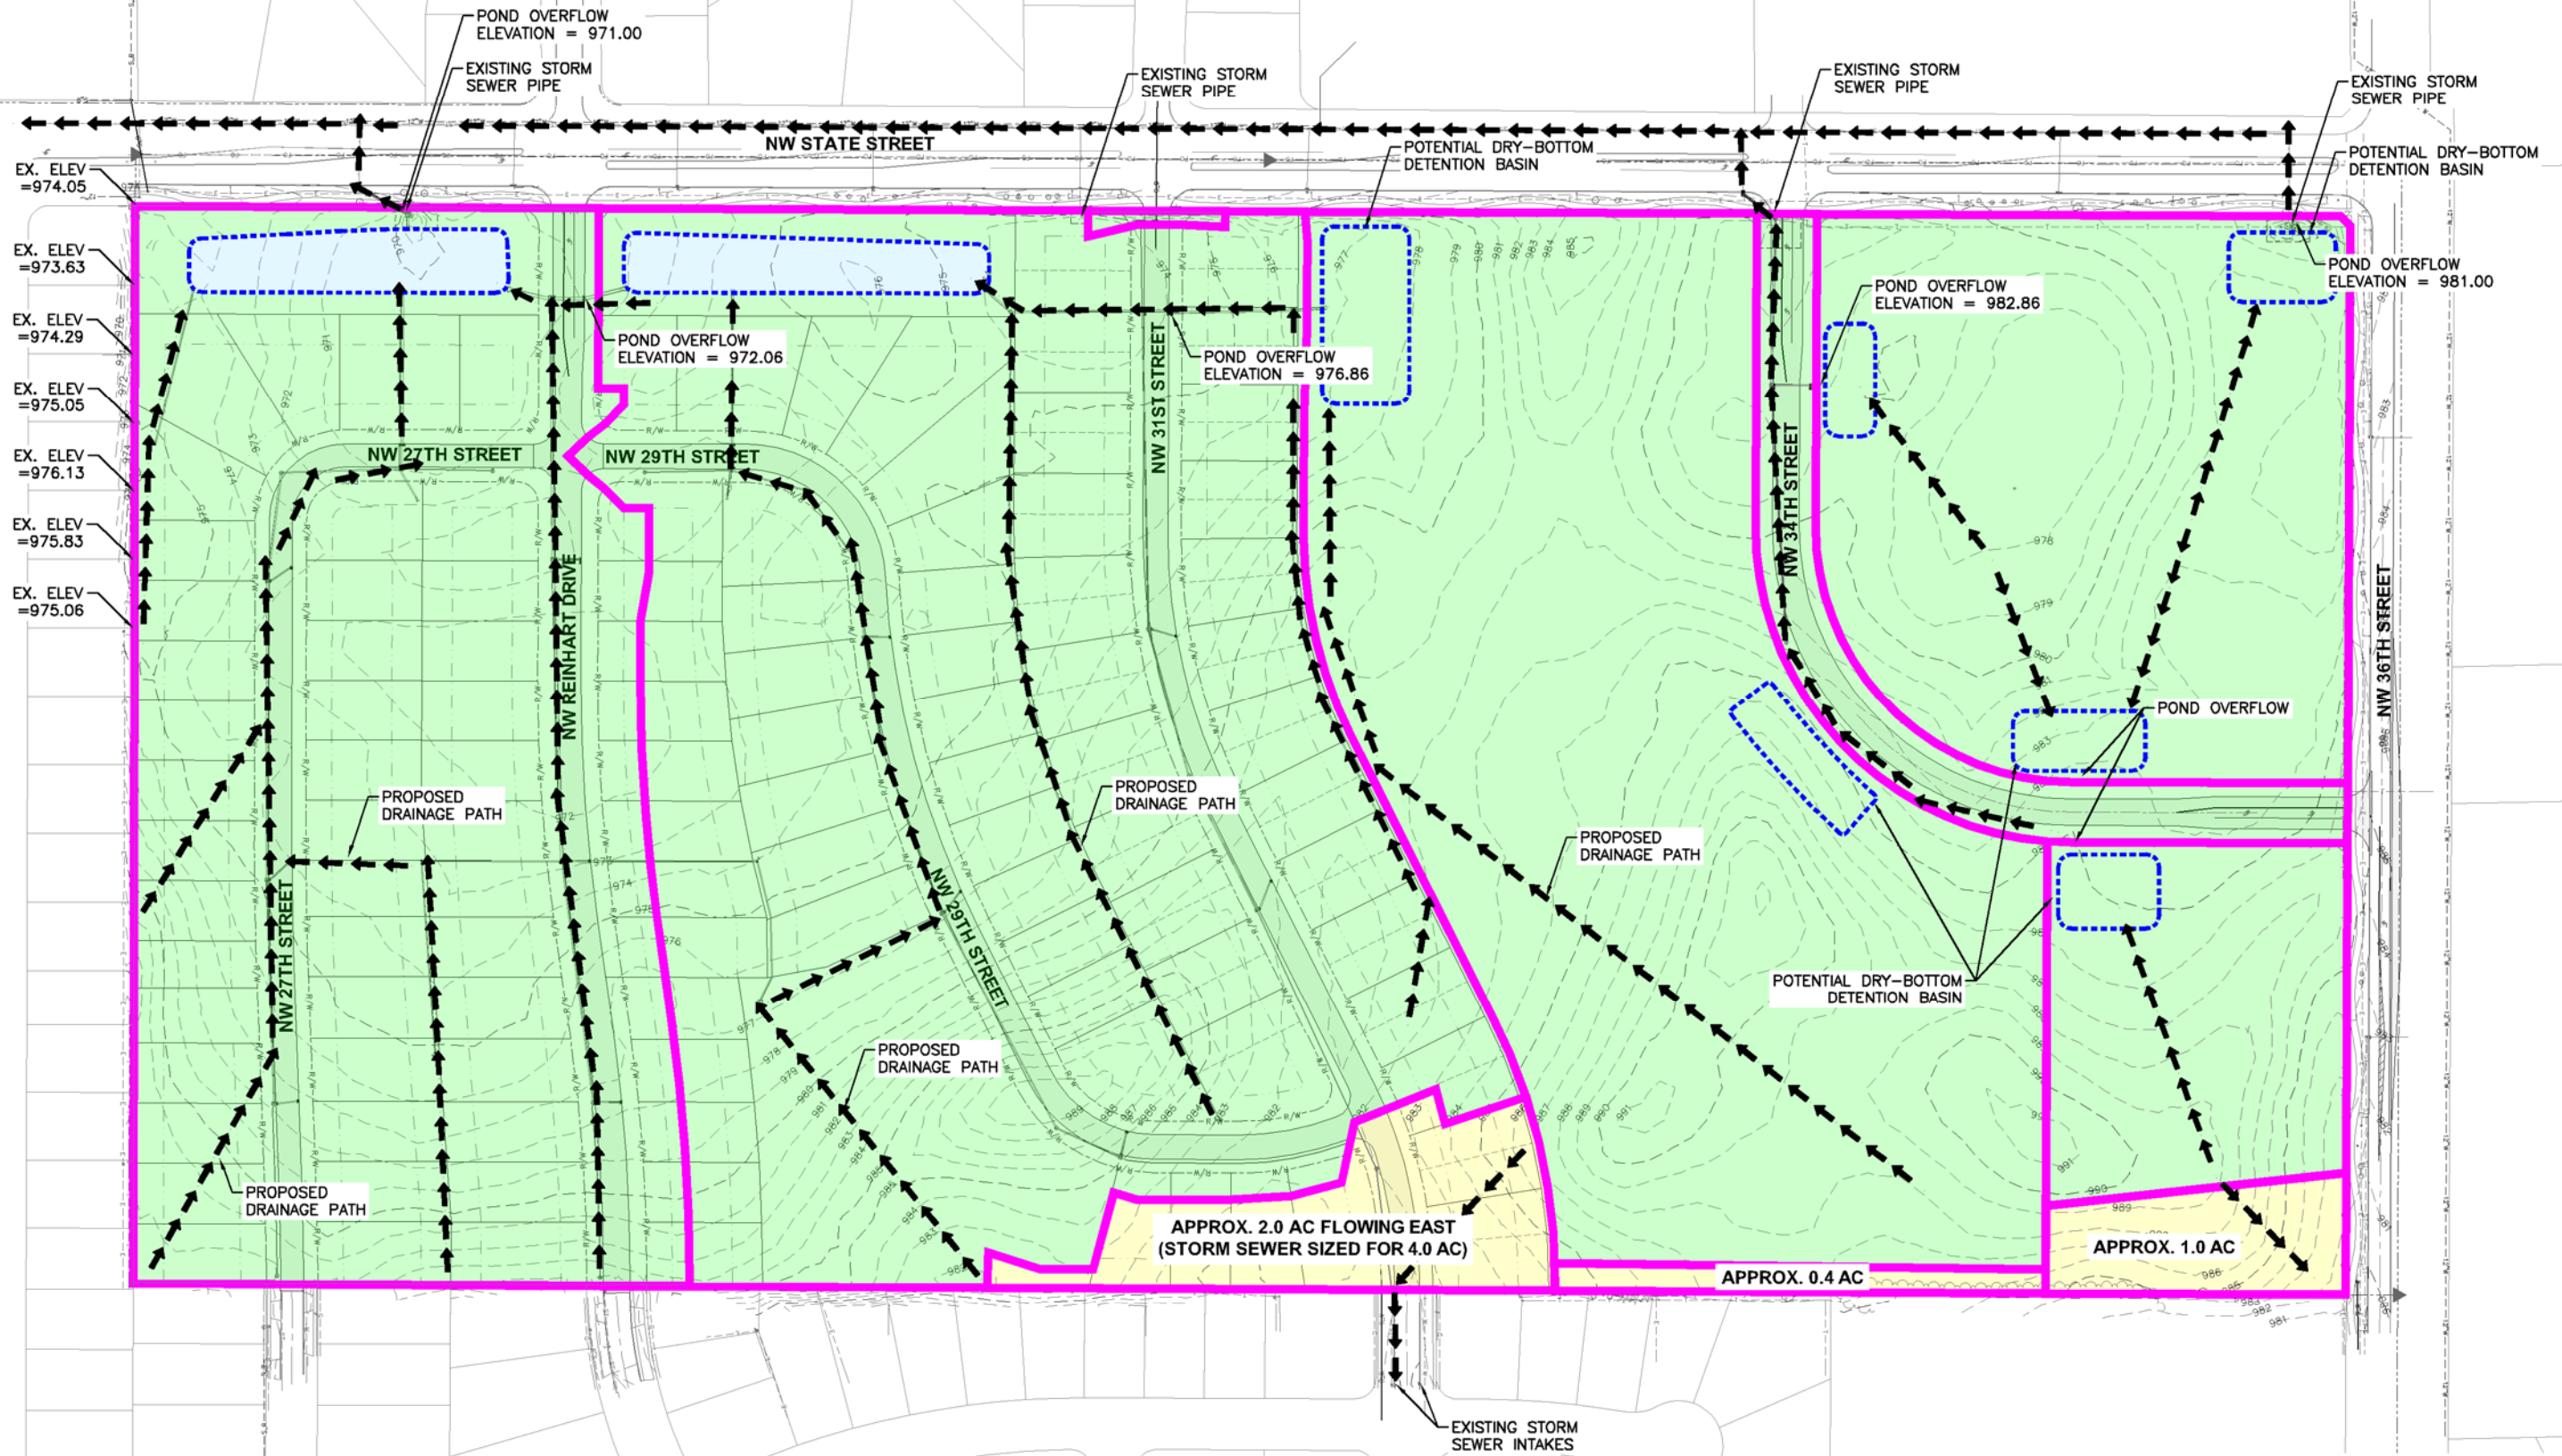

1/1

1811.590

EA

CIVIL DESIGN ADVANTAGE

ANKENY, IOWA

ASPEN RIDGE ESTATES

PROPOSED DRAINAGE EXHIBIT

3405 S.E. CROSSROADS DRIVE, SUITE G
GRIMES, IOWA 50111
PHONE: (515) 369-4400 FAX: (515) 369-4410

TECH:
ENGINEER:

REVISIONS

DATE

03/11/19

PREPARED