



PLUM DESIGN SERVICES

PLUM DESIGN SERVICES, INC. ASSURES NO
RESPONSIBILITY FOR STRUCTURAL OR
DESIGN ERROR OR FOR CONSTRUCTION
DEFECTS OR FOR ANY DAMAGE TO THE
PROPERTY OR PERSONS OR FOR ANY
LOSS OF PROFITS OR BUSINESS OR FOR
ANY OTHER LOSS OR DAMAGE OF ANY
KIND, INCLUDING REASONABLE ATTORNEY'S
FEES, ARISING OUT OF OR IN CONNECTION
WITH THE PERFORMANCE OF THE
SERVICES PROVIDED HEREUNDER, AND
THE CLIENT RELEASES PLUM DESIGN
SERVICES, INC. FROM ALL SUCH
LIABILITIES AND AGREES TO INDEMNIFY
PLUM DESIGN SERVICES, INC. FROM
ALL SUCH LIABILITIES.


MEMBER
A I
B D
AMERICAN INSTITUTE OF
BUILDING DESIGN
Creating where people live



1 FRONT ELEVATION
Scale: 3/16" = 1'-0"

ESTIMATED AREA - WALL CLADDING			
MATERIAL TYPE	MATERIAL SF	MATERIAL %	MATERIAL ELEVATION
1" Board & Batten	1100 SF	14.8%	
Shake	1115 SF	15.1%	
Lap Siding - 8"	5288 SF	64.7%	
Shake Material - Staggered	843 SF	10.3%	
Siding - Cedar Horizontal	1 SF	0.0%	
Siding - Vertical	231 SF	2.4%	
Stone Veneer	523 SF	6.2%	
1" Board & Batten	173 SF	9.6%	Front
Shake	103 SF	4.1%	Front
Hardie Panel - Stucco Finish	18 SF	0.7%	Front
Lap Siding - 8"	1244 SF	12.8%	Front
Shake Material - Staggered	278 SF	10.9%	Front
Siding - Vertical	402 SF	15.8%	Front
Stone Veneer	230 SF	8.0%	Front

* VALUES PROVIDED ARE ESTIMATES ONLY AND SHOULD BE USED FOR GENERAL INFORMATION ONLY.

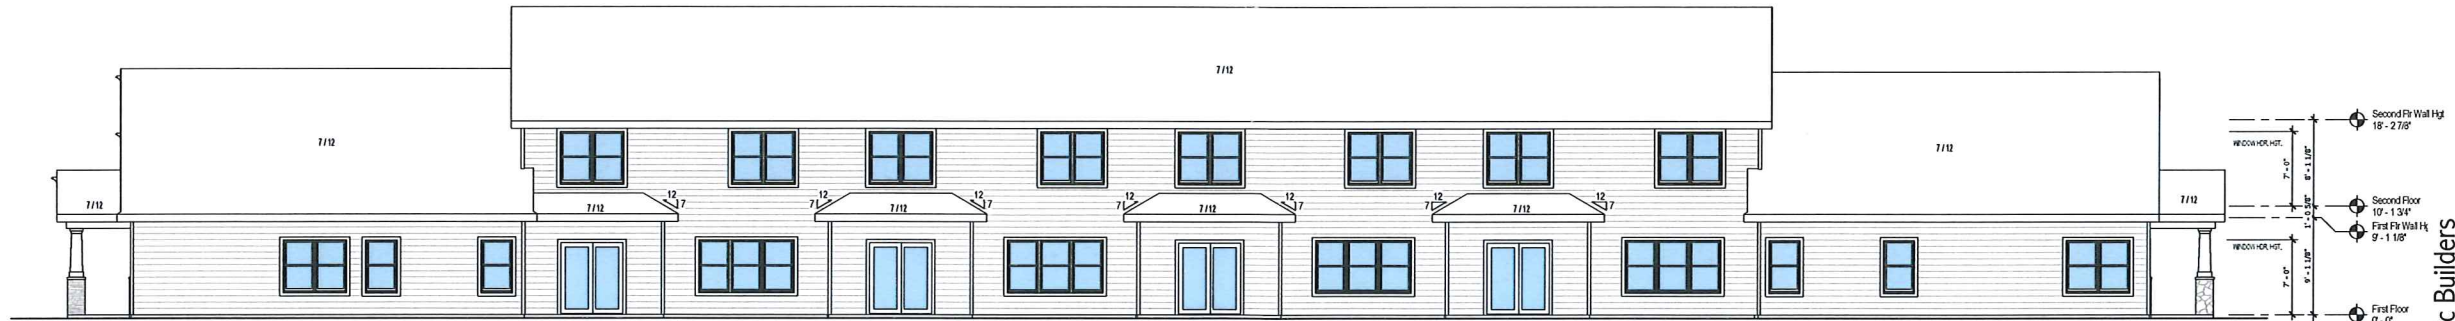

2 REAR ELEVATION
Scale: 3/16" = 1'-0"

NOT FOR CONSTRUCTION
THIS DRAWING IS FOR INFORMATION ONLY AND IS NOT TO BE USED FOR CONSTRUCTION.
PLEASE CALL OR WRITE FOR UPDATES TO THIS DRAWING.

PROJECT ID:
PDS 3866

ISSUE DATE:
DATE: 10-26-17
DATE: 10-30-17
DATE: 11-22-17
DATE: 11-29-17
DATE: 11-30-17
DATE:
DATE:

Elevations
As indicated

THIS DRAWING IS INTENDED TO BE PRINTED AT
24" X 36" PAPER TO BE USED AS A

A.1



PLUM DESIGN SERVICES





MEMBER




AMERICAN INSTITUTE OF
BUILDING DESIGN
Creating where people live



1 BUILDING SECTION C
Scale: 3/16" = 1'-0"

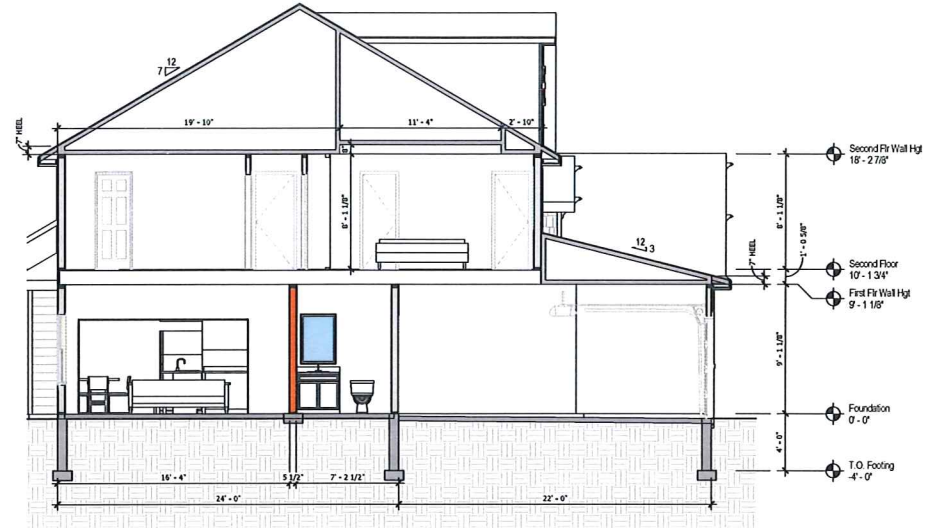

2 BUILDING SECTION B
Scale: 1/8" = 1'-0"

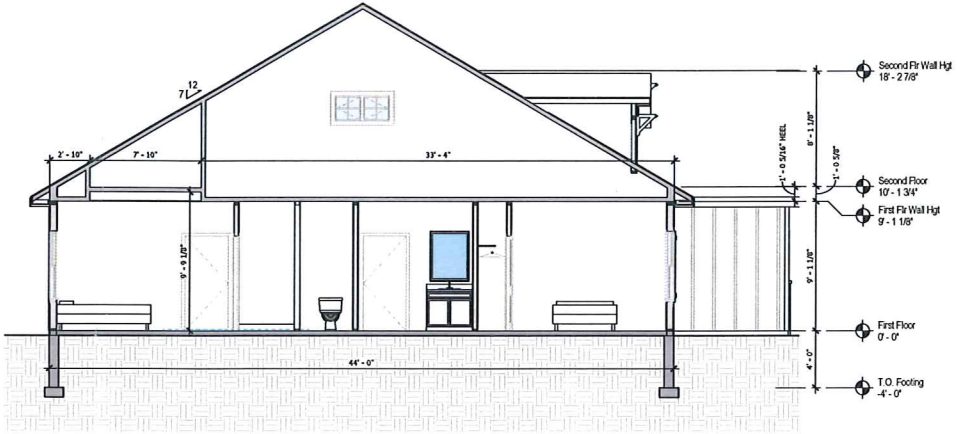

3 BUILDING SECTION A
Scale: 1/8" = 1'-0"

Classic Builders
Townhome Complex

PROJECT ID:
PDS 3866

ISSUE DATE:	
DATE	10-26-17
DATE	10-30-17
DATE	11-22-17
DATE	11-29-17
DATE	11-30-17
DATE	
DATE	
DATE	

Building
Sections

THIS PAGE IS INTENDED TO BE PRINTED ON
24" X 36" PAPER TO BE T.O. SCALE




MEMBER
A I
B D.
AMERICAN INSTITUTE OF
BUILDING DESIGN
Creating where people live

PROJECT ID:
PDS 3866

Details
As indicated

A.7

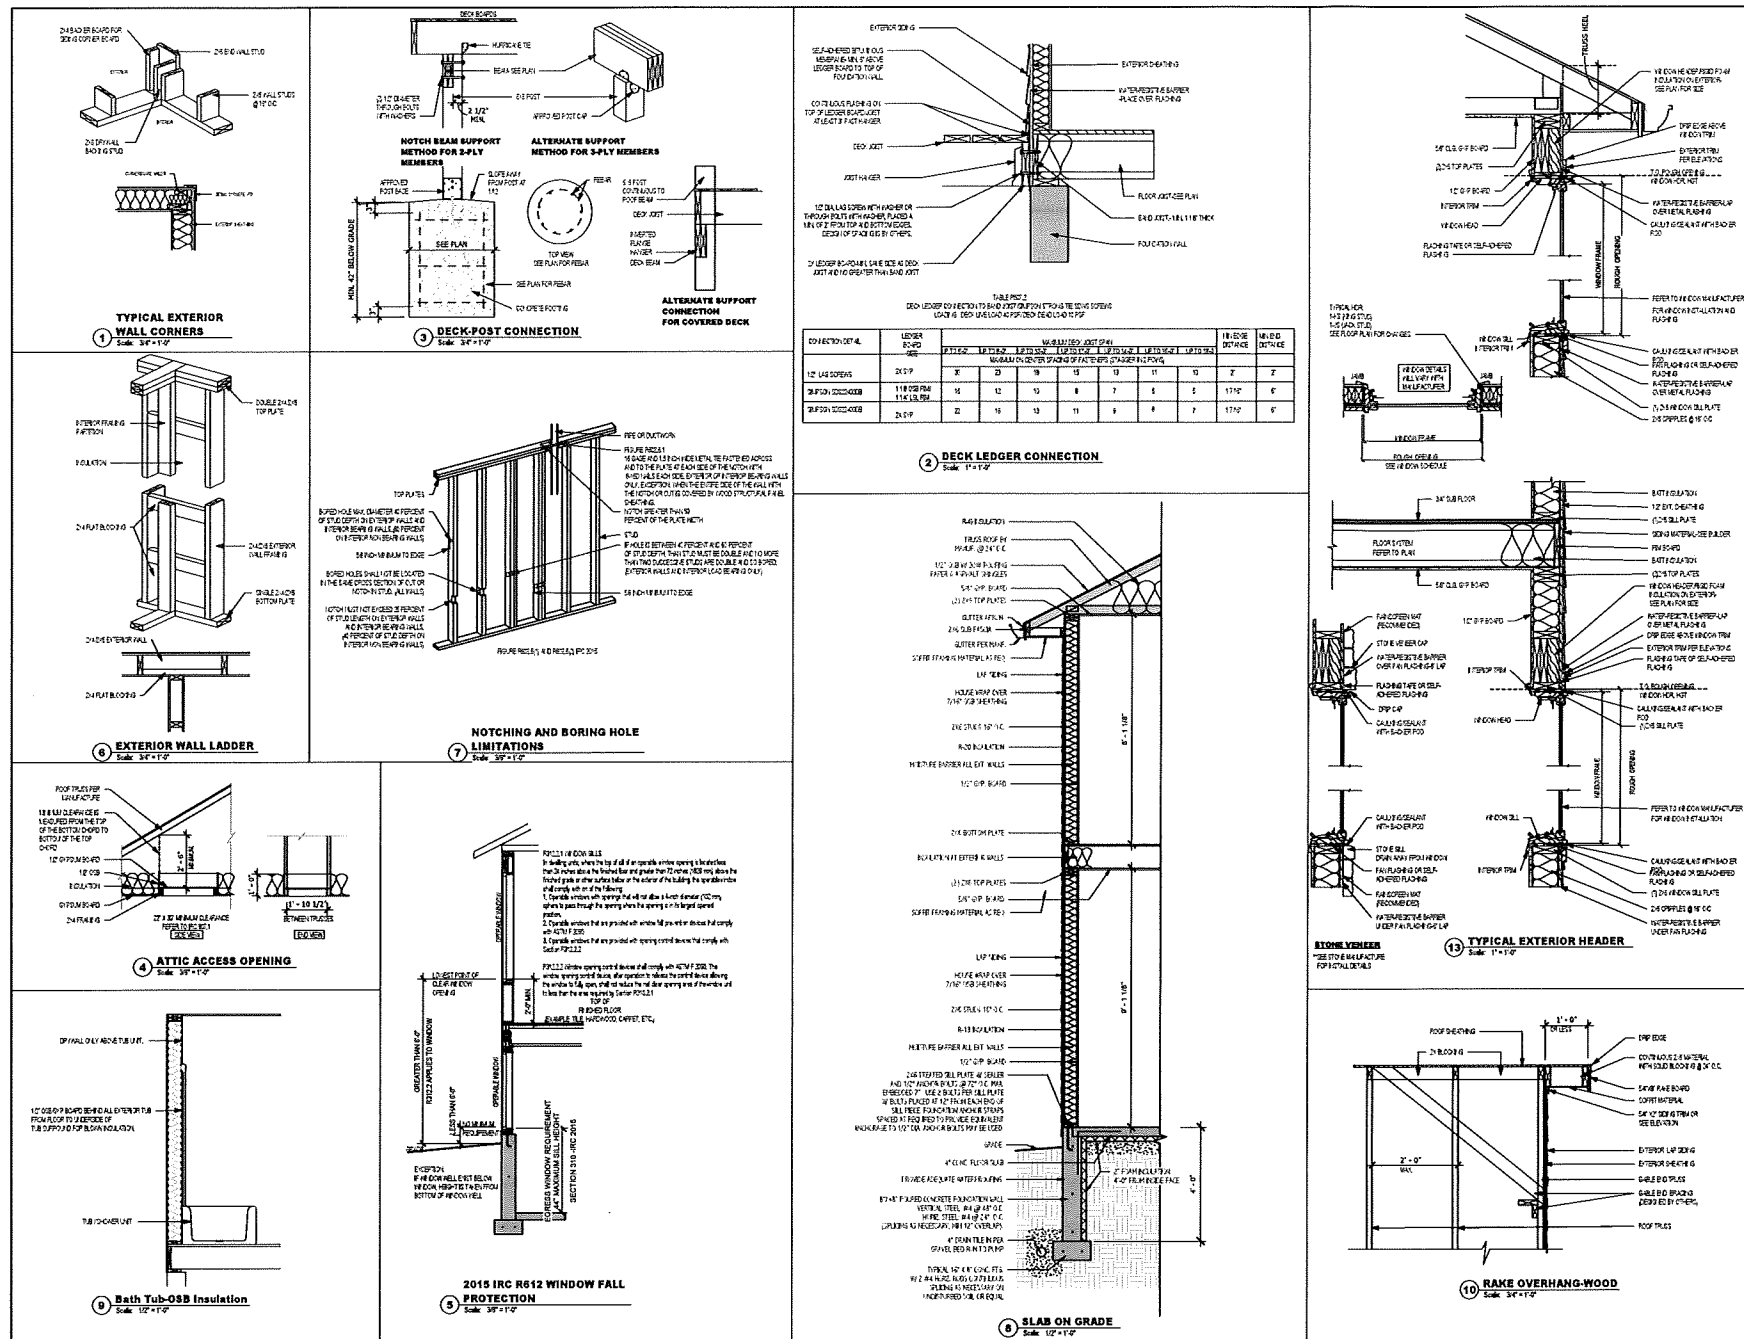



PLUM DESIGN SERVICES


MEMBER
AIBD
AMERICAN INSTITUTE OF
BUILDING DESIGN
Creating where people live

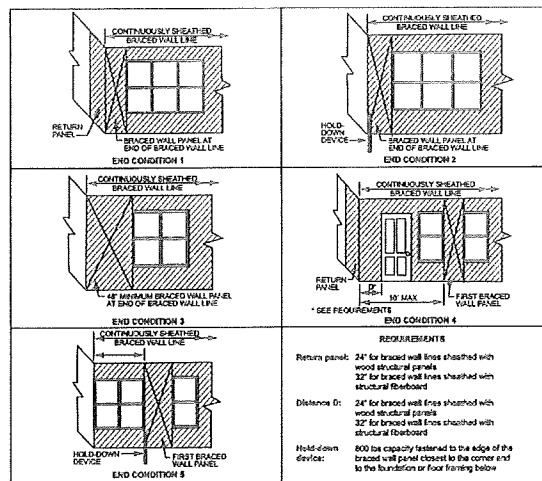


FIGURE R602.10.7
END CONDITIONS FOR BRACED WALL LINES WITH CONTINUOUS SHEATHING

1 CS-END CONDITIONS
Scale: 1/4" = 1'-0"

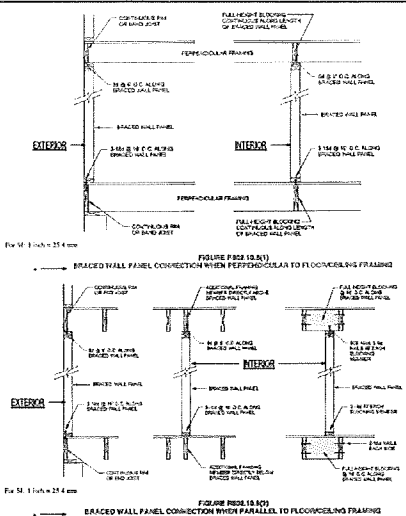


FIGURE R602.10.8
BRACED WALL PANEL CONNECTION TO FLOOR/CEILING FRAMING

2 CONNECTION
Scale: 1/4" = 1'-0"

Method, Material	Minimum Thickness	Figure	Connection Criterion*	
			Fasteners	Spacings
CS-WSP Continuous wood structural panel	3/8"		Exterior sheathing: see Table R602.3(2) Interior sheathing: see Table R602.3(1) or Table R602.3(2)	6" spacing (panel edges); 12" spacing (intermediate support) Varies by fastener

a. Minimum attachment of wall sheathing, including Method C8, shall not be permitted in Seismic Design Categories C, D, E, and F.

Minimum length per IBC Table R602.10.5 (TABLE 2.2.8)	Adjacent clear opening height (in.)	Minimum Length ^b (in.)					Contributing length (in.)
		Wall Height					
		0 ft	9 ft	10 ft	11 ft	12 ft	
CS-WSP	≤ 64	24	27	30	33	36	Adjust ^c
	68	26	27	30	33	36	
	72	27	27	30	33	36	
	76	29	29	30	33	36	
	80	32	30	30	33	36	
	84	33	32	32	33	36	
	88	35	33	33	33	36	
	92	43	37	35	33	36	
	96	48	41	38	35	36	

a. Linear interpolation shall be permitted.
b. Use panel length when it is greater than or equal to the minimum length.

3 BRACING METHOD CS-WSP
Scale: 1/4" = 1'-0"

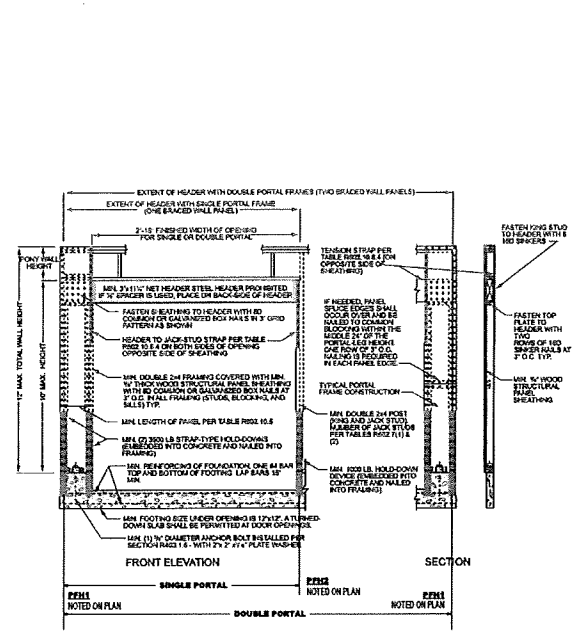


FIGURE R602.10.6.2
METHOD PFH—PORTAL FRAME WITH HOLD-DOWNS

4 BRACING METHOD PFH
Scale: 1/4" = 1'-0"


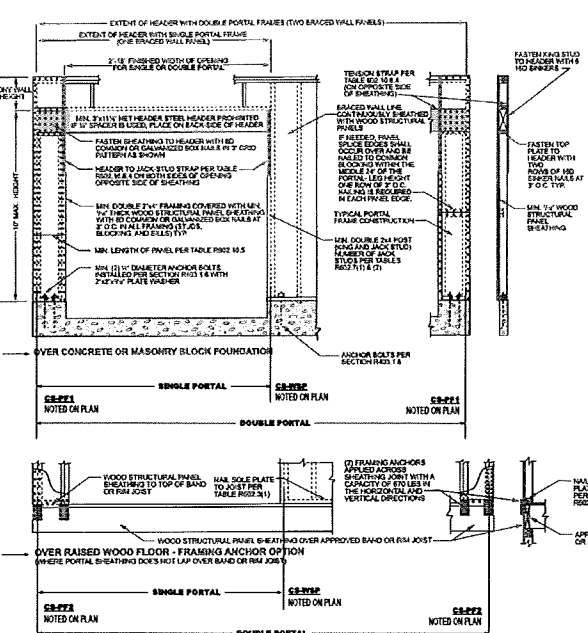


FIGURE R602.10.6.4
METHOD CS-PF—CONTINUOUSLY SHEATHED PORTAL FRAME PANEL CONSTRUCTION

5 BRACING METHOD CS-PF
Scale: 1/4" = 1'-0"


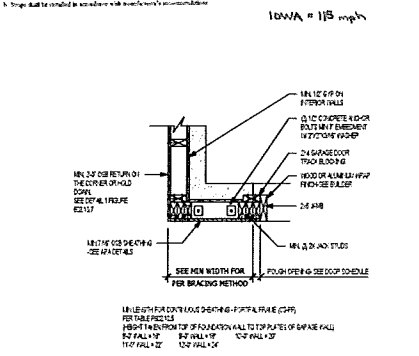

GARAGE DOOR JAMB—BRACING
METHOD CS-PF
Scale: 1/4" = 1'-0"










Classic Builders
Townhome Complex

PROJECT ID:
PDS 3866

ISSUE DATE:
DATE: 10-25-17
DATE: 10-30-17
DATE: 11-22-17
DATE: 11-29-17
DATE: 11-30-17
DATE:
DATE:

Wall Bracing
As indicated
THIS PAGE IS INTENDED TO BE PRINTED 24
INCH WIDE BY 36 INCH HIGH

A.8

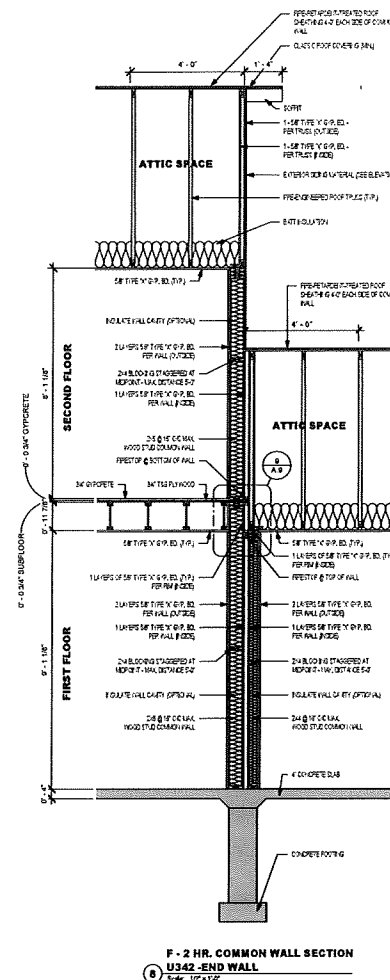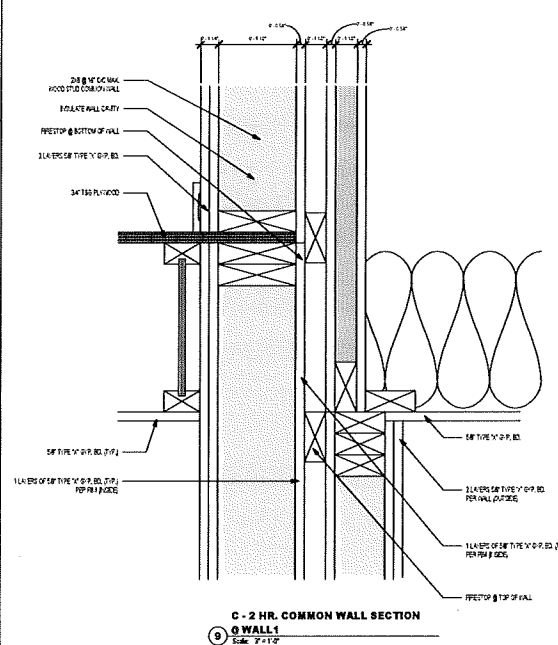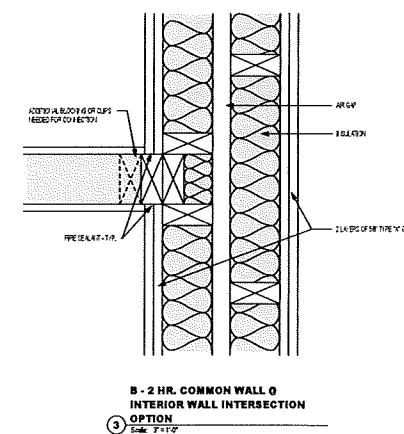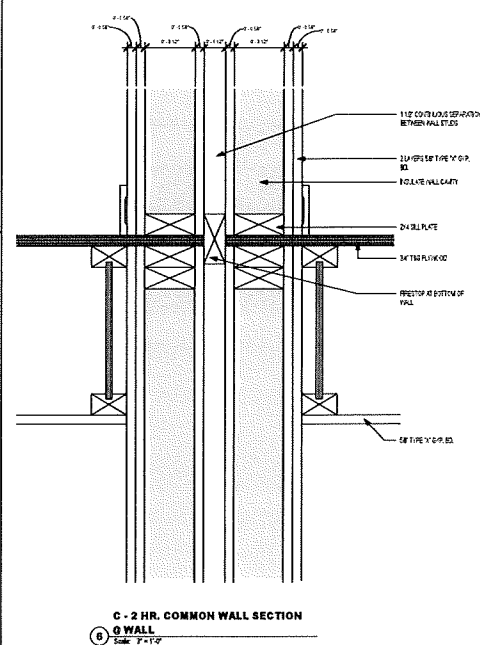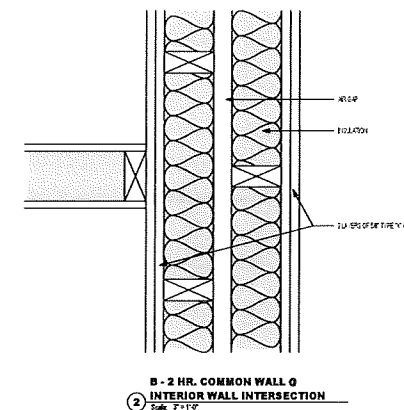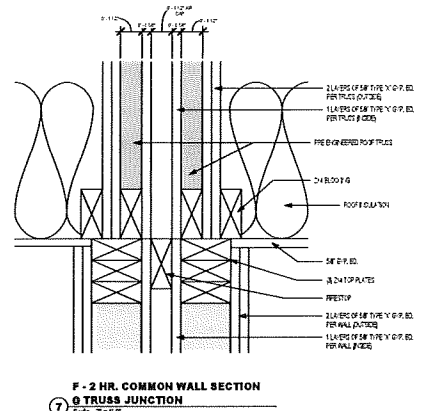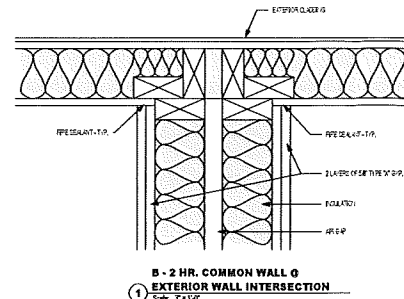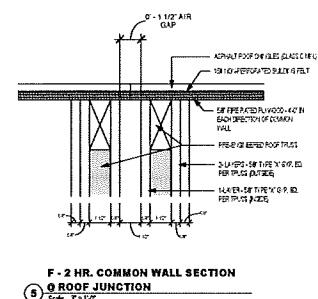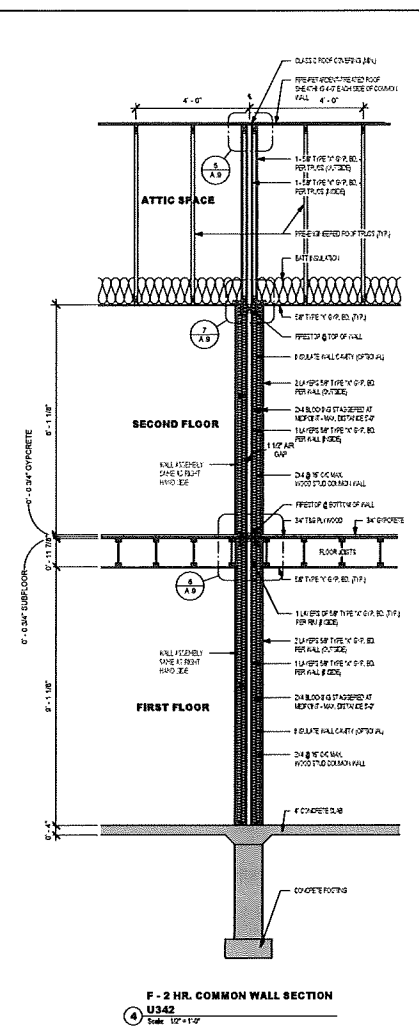

PLUM DESIGN SERVICE

PLANNING DESIGN SERVICE, INC. ASSUMES NO RESPONSIBILITY FOR THE CONTRACTOR'S OR THE CONTRACTOR'S SUBS' OMISSIONS OR ERRORS. ARE NOT A LICENSED ARCHITECT OR ENGINEER. THESE PLANS ARE PROVIDED AS Aids TO BIDDING AND IT IS THE SOLE RESPONSIBILITY OF THE CONTRACTOR AND/OR OWNER TO VERIFY AND CHECK ALL DETAILS, DIMENSIONS, ELECTIONS, AND ALL OTHER PLANS FOR THE CONSTRUCTION. THE CONTRACTOR AND/OR OWNER SHALL NOTIFY PLANNING DESIGN SERVICE, INC. IMMEDIATELY IN WRITING OF ANY OMISSIONS OR ERRORS. WHILE CORRECTIONS ARE IDENTIFIED FOR THE START OF CONSTRUCTION, NO WARRANTIES, EXPRESS OR IMPLIED, INCLUDING COMPLIANCE WITH THE PLAN WITH APPLICABLE BUILDING

MEMBER
A | I
B | D
AMERICAN INSTITUTE of
BUILDING DESIGN
Creating where people live

Classic Builders
Townhome Complex

PROJECT ID:
PDS 3866

ISSUE DATE:
DATE: 10-26-17
DATE: 10-30-17
DATE: 11-22-17
DATE: 11-29-17
DATE: 11-30-17
DATE: _____
DATE: _____
DATE: _____

Party Wall
As indicated

THIS PAGE IS INTENDED TO BE PRINTED
247.35" PAPER TO BE TO SCALE

A.9