




PLUM DESIGN SERVICES

PLUM DESIGN SERVICES, INC. ASSUMES NO RESPONSIBILITY FOR STRUCTURAL OR OTHER ENGINEERING OR CONSTRUCTION. THESE PLANS ARE PREPARED BY PLUM DESIGN SERVICES, INC. BASED ON THE INFORMATION PROVIDED BY THE CLIENT. PLUM DESIGN SERVICES, INC. DOES NOT GUARANTEE THE ACCURACY OF THE INFORMATION PROVIDED BY THE CLIENT.

MEMBER
A I B D
AMERICAN INSTITUTE of
BUILDING DESIGN
Creating where people live

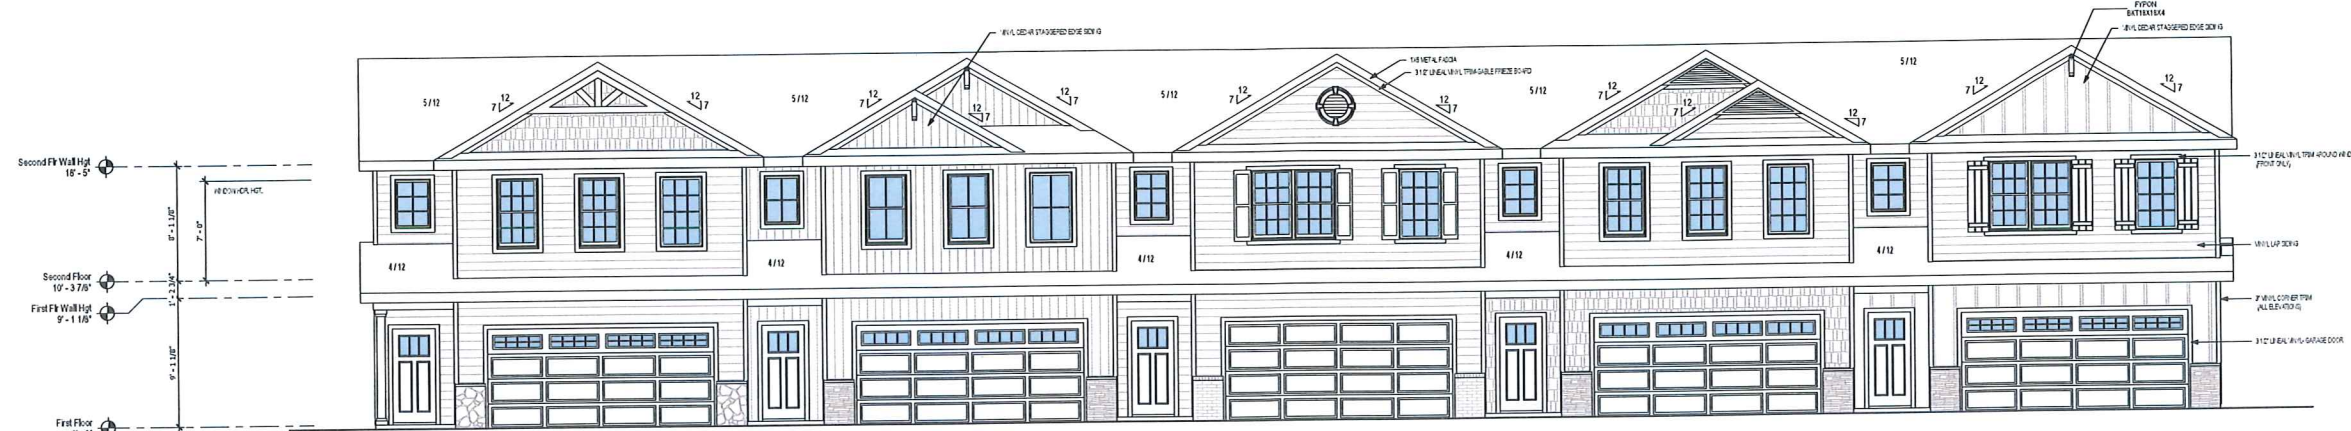

1 FRONT ELEVATION
Scale: 1/4" = 1'-0"

ESTIMATED AREA - WALL CLADDING			
MATERIAL TYPE	MATERIAL SF	MATERIAL %	MATERIAL ELEVATION
1/2" Board & Batten	112 SF	1.8%	Front
Lap Siding - H	1800 SF	28.3%	Front
Crested Material - Shingled	164 SF	2.5%	Front
Siding - Vertical	284 SF	4.5%	Front
1/2" Board & Batten	170 SF	2.7%	Front
Brick	20 SF	0.3%	Front
Stone Veneer - Random	206 SF	3.3%	Front
Stone Veneer - Random	216 SF	3.5%	Front
Siding - Vertical	120 SF	1.9%	Front
Stone Veneer	61 SF	1.0%	Front



2 REAR ELEVATION
Scale: 1/4" = 1'-0"

Classic Builders
Sydney 5 - Townhome Complex - 5 Plex

PROJECT ID:
PDS 3866

ISSUE DATE:
DATE: 02-01-19
DATE: 02-05-19
DATE: 02-07-19
DATE: 04-24-19
DATE: 05-15-19
DATE: 07-03-19
DATE: _____
DATE: _____

Elevations
1/4" = 1'-0"

THIS PLAN IS INTENDED TO BE PRINTED ON
24X36 PAPER TO BE 1/4" = 1'-0"

NOT FOR CONSTRUCTION
THIS PLAN IS INTENDED TO BE PRINTED ON
24X36 PAPER TO BE 1/4" = 1'-0"

A.1




PLUM DESIGN SERVICES

PLUM DESIGN SERVICES, INC. ASSURES NO
RESPONSIBILITY FOR STRUCTURAL OR
ENVIRONMENTAL ERRORS OR OMISSIONS. WE
ARE NOT A LICENSED ARCHITECT OR
ENGINEER. THESE PLANS ARE PROVIDED ON
AN "AS IS" BASIS AND TO THE BEST OF OUR
KNOWLEDGE, THEY DO NOT CONSTITUTE
A GUARANTEE OF THE ACCURACY OF THE
INFORMATION. PLUM DESIGN SERVICES, INC.
AND ITS AFFILIATES SHALL NOT BE RESPONSIBLE
FOR ANY ERRORS OR OMISSIONS IN THE
CONSTRUCTION OF THE PROJECT OR FOR
ANY DAMAGES, INCLUDING CONSEQUENTIAL
DAMAGES, ARISING FROM THE USE OF THESE


MEMBER




AMERICAN INSTITUTE OF
BUILDING DESIGN
Creating where people live

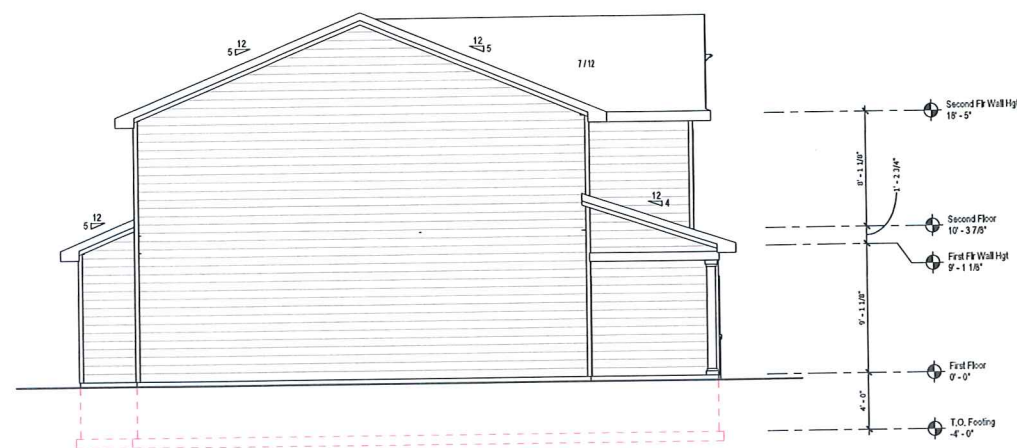

1 LEFT ELEVATION
Scale: 1/4" = 1'-0"

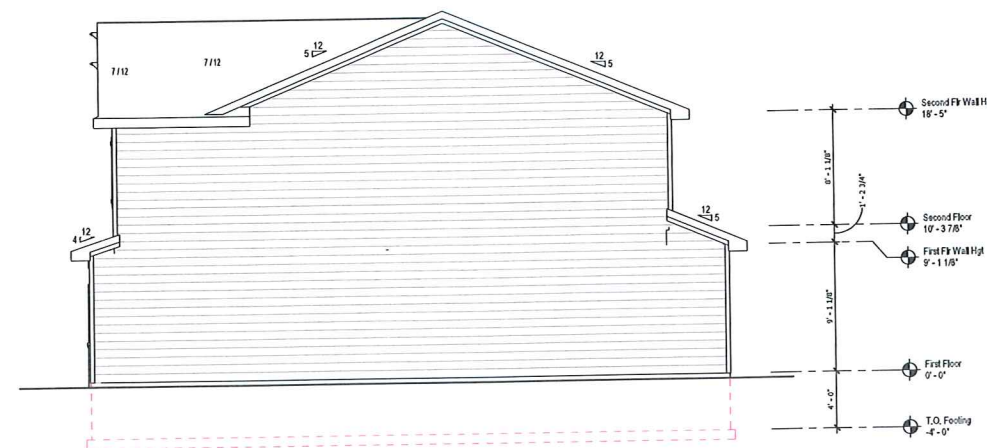

2 RIGHT ELEVATION
Scale: 1/4" = 1'-0"

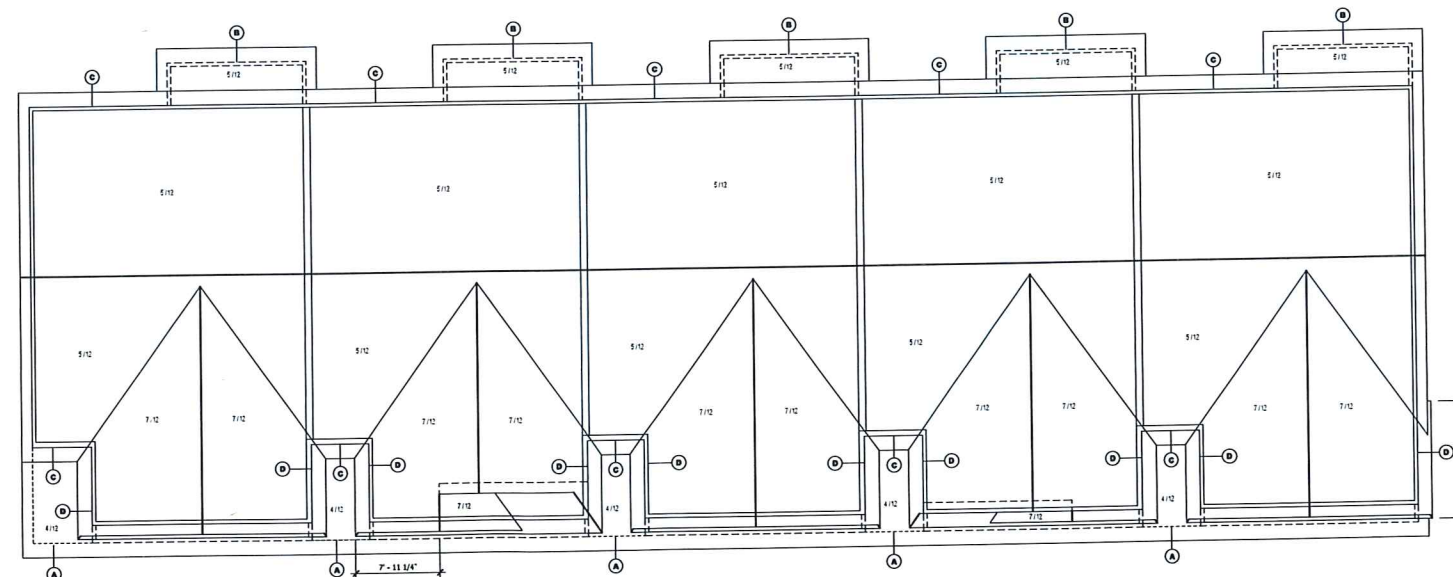

3 ROOF PLAN
Scale: 3/16" = 1'-0"

ESTIMATED AREA - ROOF
7208 SF


Classic Builders
Sydney 5 - Townhome Complex - 5 Plex

PROJECT NO:
PDS 3866

ISSUE DATE:
DATE: 03-01-19
DATE: 02-05-19
DATE: 02-07-19
DATE: 04-24-19
DATE: 05-19-19
DATE: 07-03-19
DATE:

Elevations
As indicated

THESE PLANS ARE TO BE PRINTED ON
24" X 36" PAPER TO BE 7.5" SCALE

NOT FOR CONSTRUCTION
THESE PLANS HAVE NOT BEEN APPROVED FOR FINAL CONSTRUCTION
PLEASE SEE OWNER FOR APPROVAL

A.2

DOOR SCHEDULE					
ID	QTY	DOOR SIZE	ROUGH OPENING WIDTH	SPECIAL NOTES	Level

GENERAL CONSTRUCTION NOTES


AREA SCHEDULE - UNIT A	
NAME	SQ FT
Second Floor	982 SF
	1621 SF
Garage	419 SF
	419 SF
Grand total: 3	2049 SF

AREA SCHEDULE - UNIT B	
NAME	SQ FT

AREA SCHEDULE - UNIT E	
NAME	SQ FT

ESTIMATED AREA - 4' FLATWORK		
LOCATION	AREA	CUBIC YARDS
Floor Front Porch	50 SF	3.6 CY
Floor Garage	104 SF	4.9 CY
Floor Front Porch	51 SF	3.6 CY
Floor Garage	106 SF	4.9 CY
Floor Front Porch	51 SF	3.6 CY
Floor Garage	106 SF	4.9 CY
Floor Front Porch	51 SF	3.6 CY
Floor Garage	106 SF	4.9 CY
Floor Garage	106 SF	4.9 CY
Floor Front Porch	50 SF	3.6 CY

ESTIMATED AREA - CEILING		
LEVEL	CEILING TYPE	AREA
First Flr Wall Hgt	Ceiling - Garage	132 SF
First Flr Wall Hgt	Ceiling - House	227 SF
Second Flr Wall Hgt	Ceiling - House	4758 SF
		5115 SF

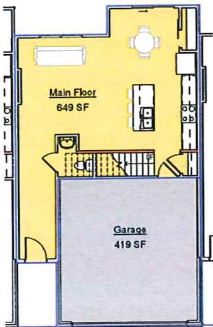

Classic Builders
Sydney 5 - Townhome Complex - 5 Plex

PROJECT ID:
PDS 3866

ISSUE DATE:
DATE: 02-01-19
DATE: 02-05-19
DATE: 02-07-19
DATE: 04-24-19
DATE: 06-19-19
DATE: 07-03-19
DATE:
DATE:

Main Floor
As indicated

THIS PAGE IS INTENDED TO BE PRINTED ON
24X36" PAPER TO BE TO SCALE

A.4

NOT FOR CONSTRUCTION
THESE PLANS HAVE NOT BEEN APPROVED FOR FINAL CONSTRUCTION
PLEASE CALL OR SEE OWNER FOR UPDATED PLANS




PLUM DESIGN SERVICES

PLUM DESIGN SERVICES, INC. ASSUMES NO RESPONSIBILITY FOR STRUCTURAL OR OTHER ANALYSES OR CALCULATIONS. WE ARE NOT A LICENSED ARCHITECT OR ENGINEER. THESE PLANS ARE PROVIDED ON AN "AS IS" BASIS AND IF THE CLIENT OR OTHER USER IS TO BEYOND THE PLANS, THE USER SHALL NOTIFY PLUM DESIGN SERVICES, INC. IN WRITING OF ANY ERRORS OR OMISSIONS FOR POSSIBLE CORRECTION. PLUM DESIGN SERVICES, INC. DOES NOT GUARANTEE THE ACCURACY OF THE INFORMATION PROVIDED HEREIN. NO WARRANTIES, EXPRESS OR IMPLIED, INCLUDING COMPLIANCE WITH THE PLANS WITH ANY APPLICABLE BUILDING CODES, REQUIREMENTS, AND LAWS.


MEMBER




AMERICAN INSTITUTE of
BUILDING DESIGN
Creating where people live

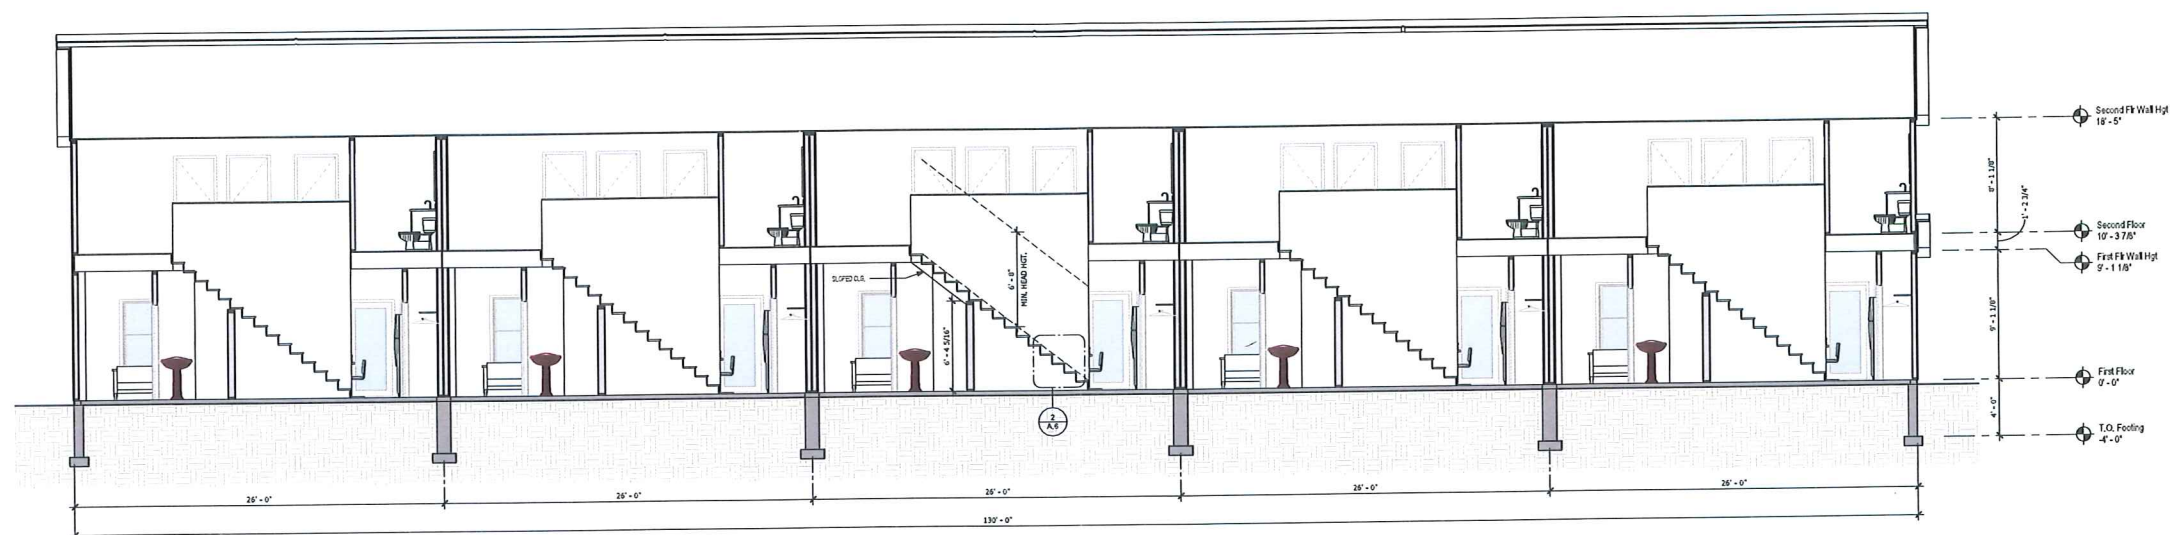

1 BUILDING SECTION B
Scale: 1/8" = 1'-0"

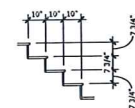

2 STAIR DETAIL
Scale: 3/8" = 1'-0"

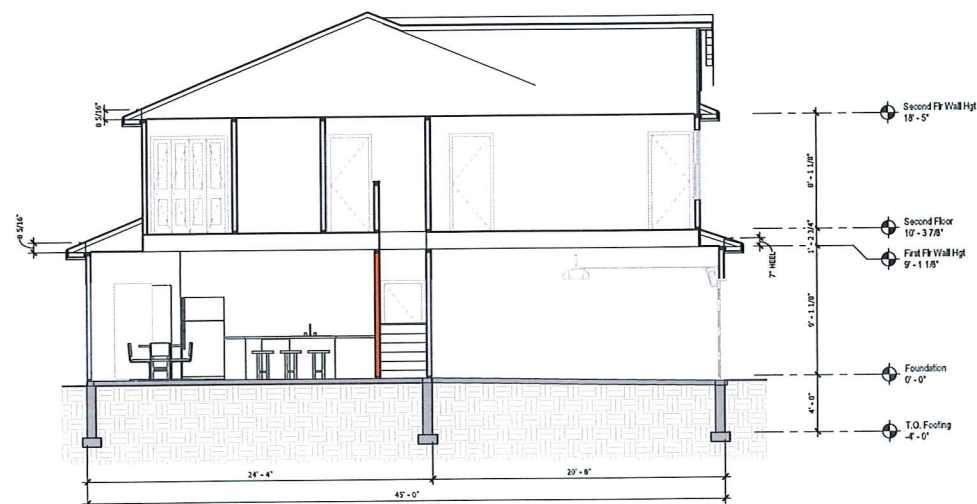

3 BUILDING SECTION A
Scale: 1/8" = 1'-0"

Classic Builders
Sydney 5 - Townhome Complex - 5 Plex

PROJECT ID:
PDS 3866

ISSUE DATE:
DATE: 02-01-19
DATE: 02-05-19
DATE: 02-07-19
DATE: 04-24-19
DATE: 06-19-19
DATE: 07-03-19
DATE:

Building
Sections

THIS DRAWING IS NOT TO BE PRINTED OR
REPRODUCED WITHOUT THE WRITTEN
CONSENT OF PLUM DESIGN SERVICES, INC.

A.6



PLUM DESIGN SERVICES


MEMBER
A I B D
AMERICAN INSTITUTE OF
BUILDING DESIGN
Creating where people live

Classic Builders
Sydney 5 - Townhome Complex - 5 Plex


PROJECT ID:
PDS 3866

ISSUE DATE:
DATE: 02-01-19
DATE: 02-05-19
DATE: 02-07-19
DATE: 04-24-19
DATE: 06-19-19
DATE: 07-01-19
DATE:

Details
As indicated

THIS PAGE IS INTENDED TO BE PRINTED ON
SHEET PAPER TO BE TYPED

A.7

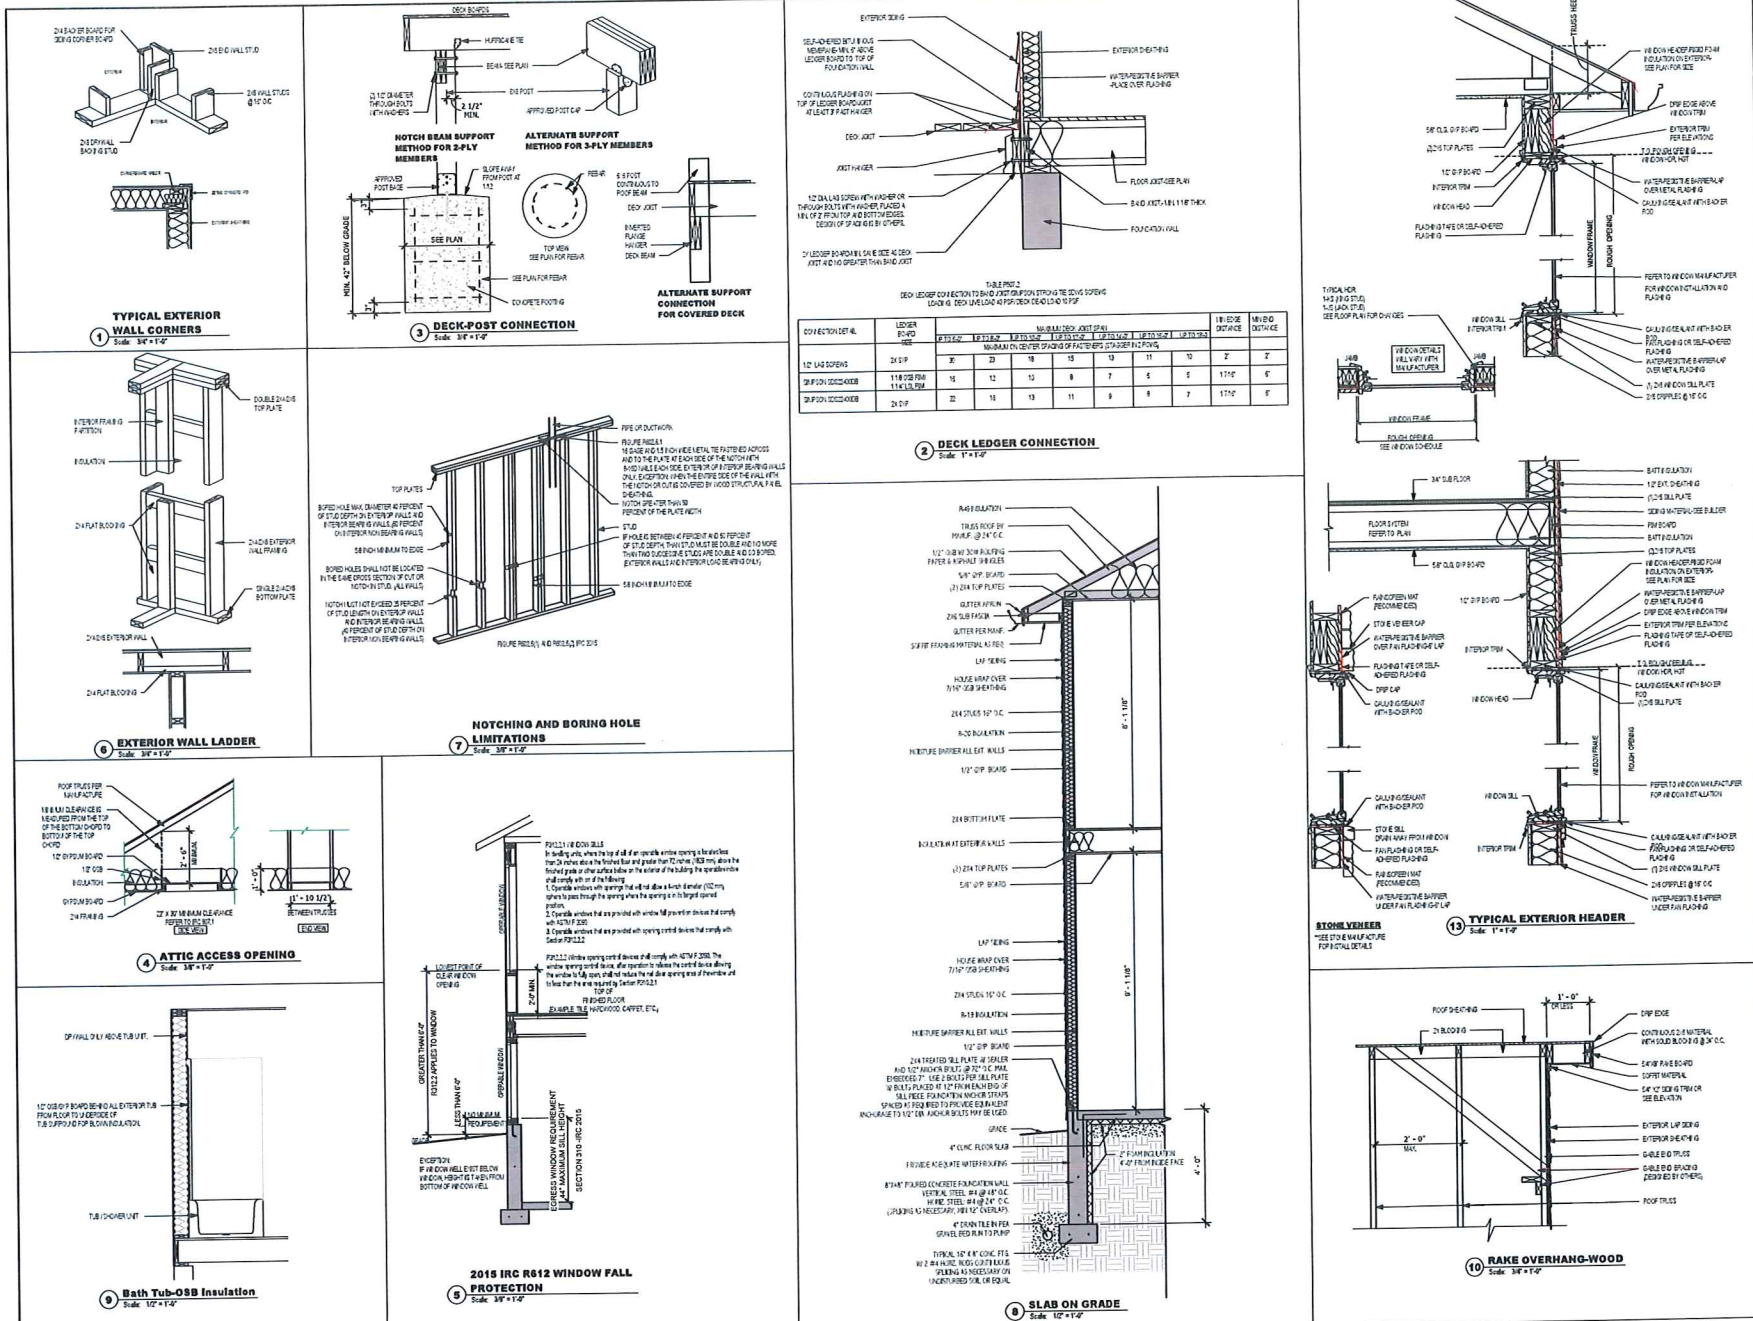

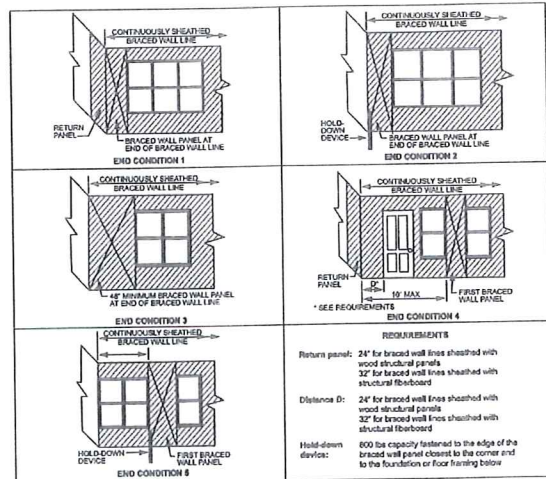


FIGURE R602.10.7
END CONDITIONS FOR BRACED WALL LINES WITH CONTINUOUS SHEATHING

1 CS-END CONDITIONS
Scale: 1/4" = 1'-0"








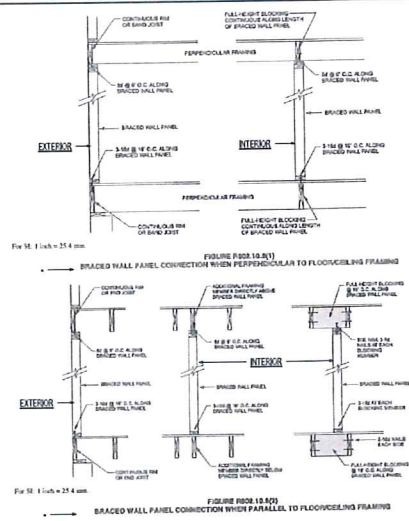


FIGURE R602.10.8
BRACED WALL PANEL CONNECTION

2 BRACED WALL PANEL CONNECTION
Scale: 1/4" = 1'-0"

Method, Material	Minimum Thickness	Figure	Connection Criteria ^a				
			Fasteners	Spacing			
CS-WSP Continuously sheathed wood structural panel	3/8"		Exterior sheathing see Table R602.3(2)	6" spacing (panel edges); 12" spacing (intermediate supports)			
			Interior sheathing see Table R602.3(1) or Table R602.3(2)	Varies by fastener			
a. Attaching structural wall sheathing, including Method CS, shall not be permitted in Seismic Design Categories C, D, and E.							
Minimum length per IRC Table R602.10.5 (Table 3.2.2)	Minimum Length* (in.)			Contributing Length (in.)			
	Adjacent door opening height (in.)	Wall Height					
		8 ft	9 ft	10 ft	11 ft	12 ft	
		64	24	27	30	33	
		68	26	27	30	32	36
		72	27	27	30	33	36
		76	30	29	30	33	36
		80	32	30	30	33	36
		84	35	32	32	33	36
		88	38	35	33	33	36
		92	43	37	35	35	36
		96	48	41	38	35	36
		100		44	40	35	36
		104		49	43	40	39
		108		54	45	41	41
		112			50	45	43
		116			55	48	45
		120			60	52	48
		124				56	51
		128				61	54
		132				66	58
		136					62
		140					66
		144					72

a. Linear interpolation should be permitted. b. Use total length when a greater value is required by the minimum length.

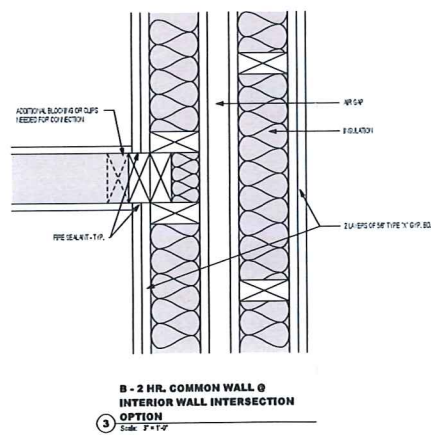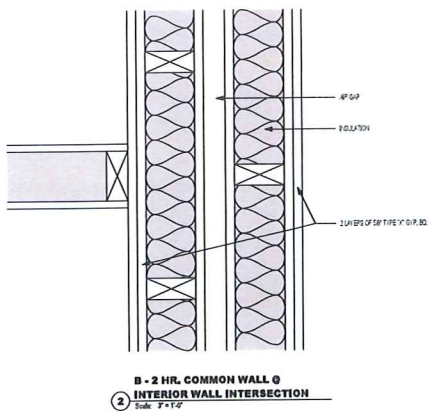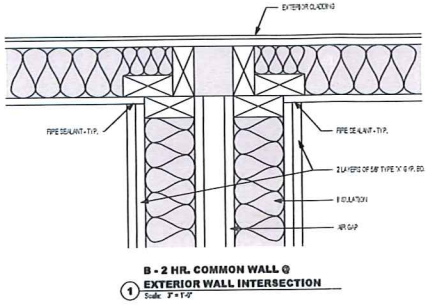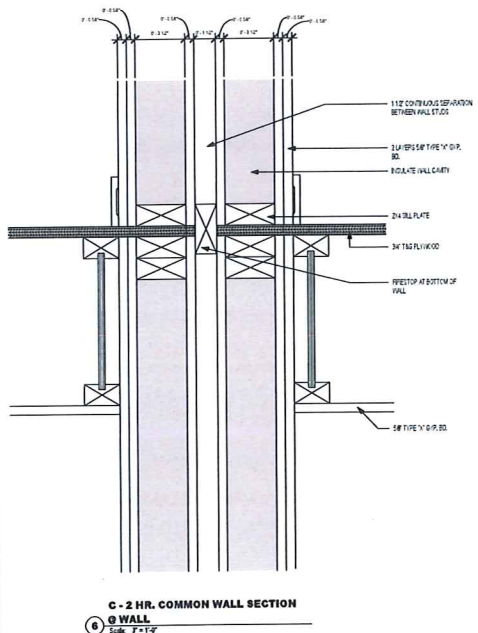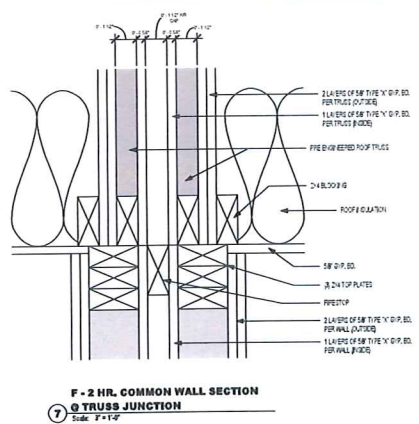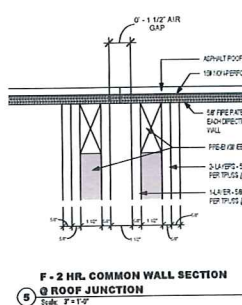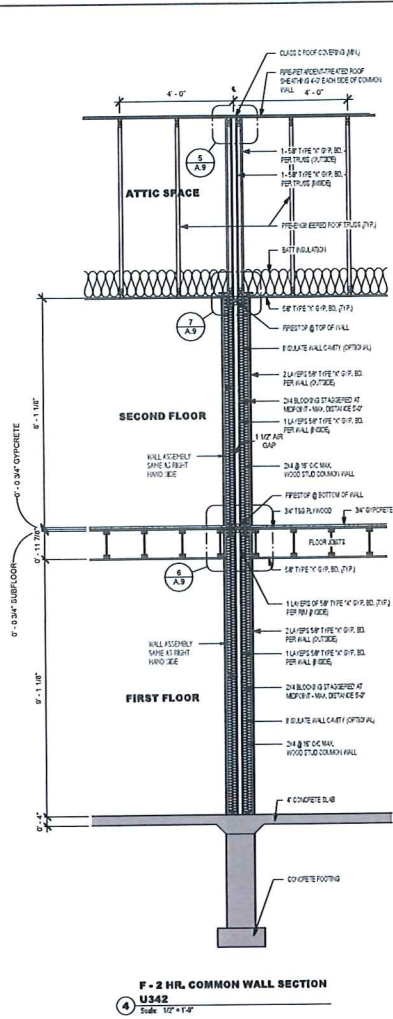

PLUM DESIGN SERVICES




Classic Builders
Sydney 5 - Townhome Complex - 5 Plex

PROJECT ID:
PDS 3866

ISSUE DATE:	
DATE	02-01-19
DATE	02-05-19
DATE	02-07-19
DATE	04-24-19
DATE	05-13-19
DATE	07-03-19
DATE	
DATE	

Party Wall
As indicated
THE PAGE IS INTENDED TO BE PRINTED ON 24" X 36" PAPER TO BE TYPED SCALE



PLUM DESIGN SERVICES





1 FRONT ELEVATION
Scale: 3/16" = 1'-0"





2 REAR ELEVATION
Scale: 3/16" = 1'-0"


Classic Builders
Sydney 6 - Townhome Complex - 6 Plex

PROJECT ID:
PDS 3866


ISSUE DATE:
DATE: 06-06-19
DATE: 06-19-19
DATE: 07-03-19
DATE:
DATE:
DATE:
DATE:

Elevations
As indicated


NOT FOR CONSTRUCTION
THIS DRAWING IS NOT TO BE USED FOR CONSTRUCTION
PLEASE CALL OR SEE THE ARCHITECT FOR UPDATES

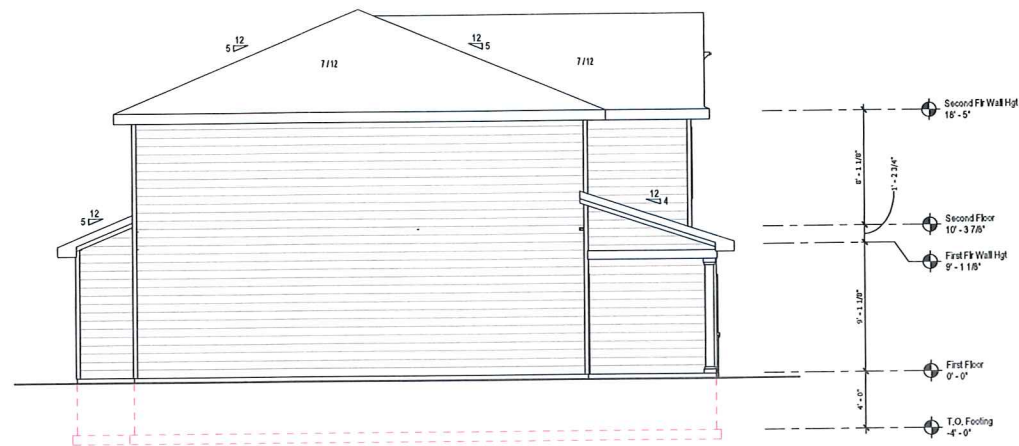

1 LEFT ELEVATION
Scale: 1/4"=1'-0"

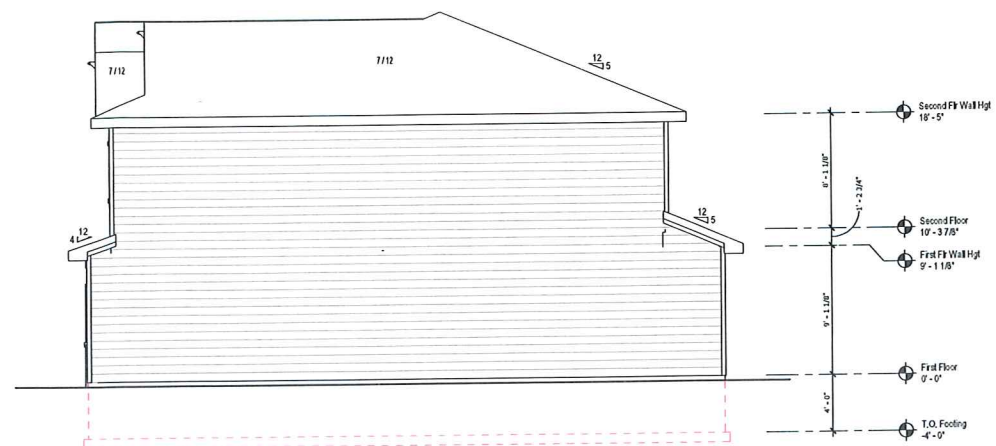

2 RIGHT ELEVATION
Scale: 1/4"=1'-0"

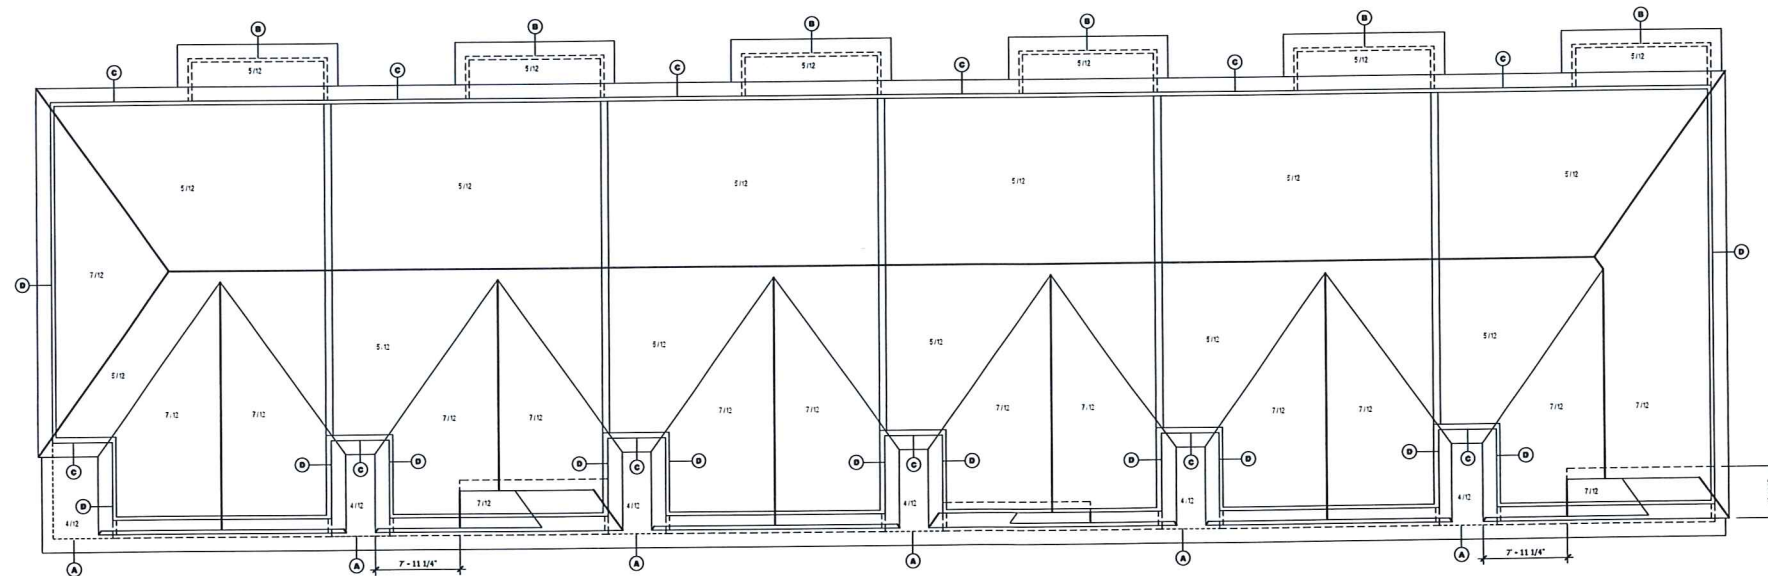

3 ROOF PLAN
Scale: 3/16"=1'-0"







PLUM DESIGN SERVICES



MEMBER



AMERICAN INSTITUTE of
BUILDING DESIGN
Creating where people live

Classic Builders
Sydney 6 - Townhome Complex - 6 Plex

PROJECT ID:
PDS 3866

ISSUE DATE:
DATE: 06-06-19
DATE: 06-19-19
DATE: 07-03-19
DATE:
DATE:
DATE:

Elevations
As indicated

THIS PLAN IS APPROVED TO BE PRINTED ON
24"X36" PAPER TO BE 1/4" SCALE


NOT FOR CONSTRUCTION
THIS PLAN HAS NOT BEEN APPROVED FOR CONSTRUCTION
PLEASE CALL OR SEE OWNER FOR UPDATED PLANS




PLUM DESIGN SERVICES



MEMBER
A I
B D
AMERICAN INSTITUTE of
BUILDING DESIGN
Creating where people live

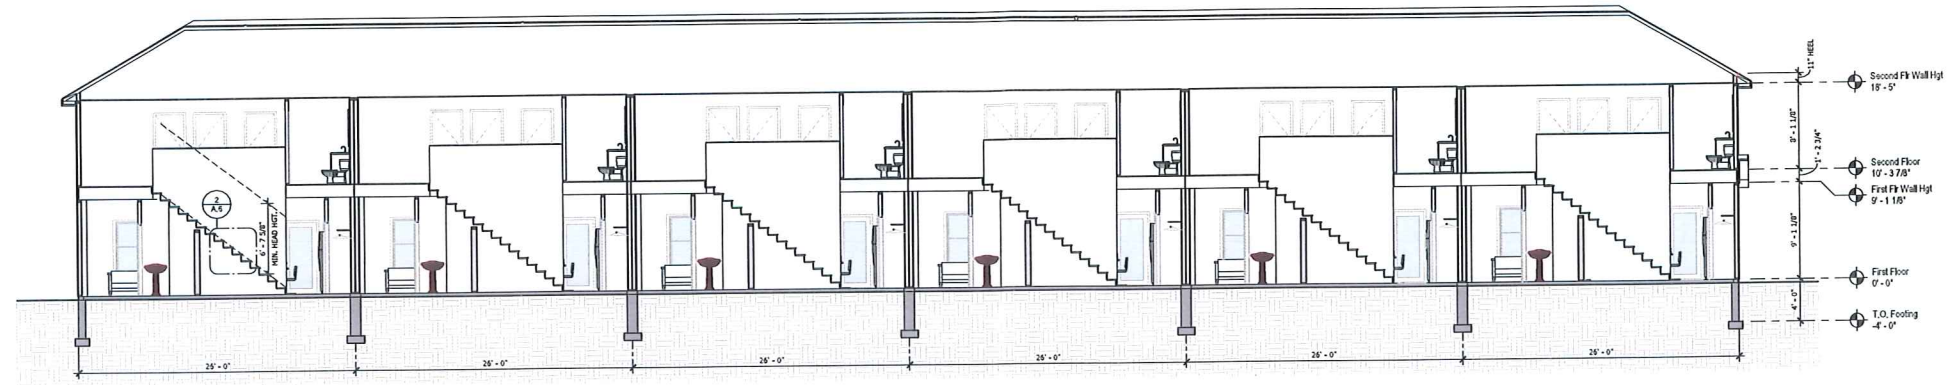

1 BUILDING SECTION B
Scale: 3/16" = 1'-0"

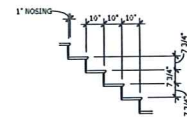

2 STAIR DETAIL
Scale: 1/8" = 1'-0"

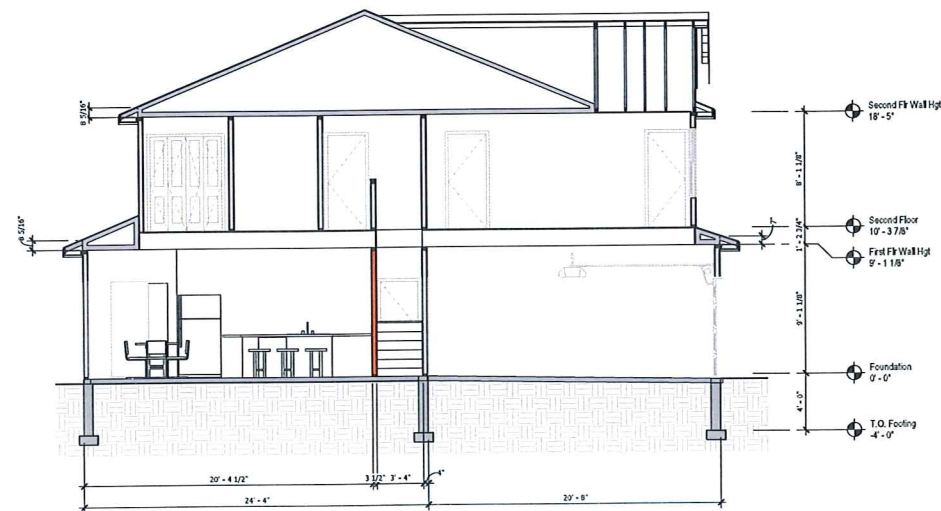

3 BUILDING SECTION A
Scale: 1/8" = 1'-0"

Classic Builders
Sydney 6 - Townhome Complex - 6 Plex

PROJECT ID:
PDS 3866

ISSUE DATE:
DATE: 06-06-19
DATE: 06-19-19
DATE: 07-03-19
DATE:
DATE:
DATE:
DATE:

Building
Sections
THESE PLANS AND SPECIFICATIONS ARE TO BE USED FOR
CONSTRUCTION OF THE PROJECT ONLY.

A.6




MEMBER
A | I
B | D
AMERICAN INSTITUTE of
BUILDING DESIGN
Creating where people live

PROJECT ID:
PDS 3866

Details
As indicated

THIS PAGE IS INTENDED TO BE PRINTED ON
24X36" PAPER TO BE TO SCALE

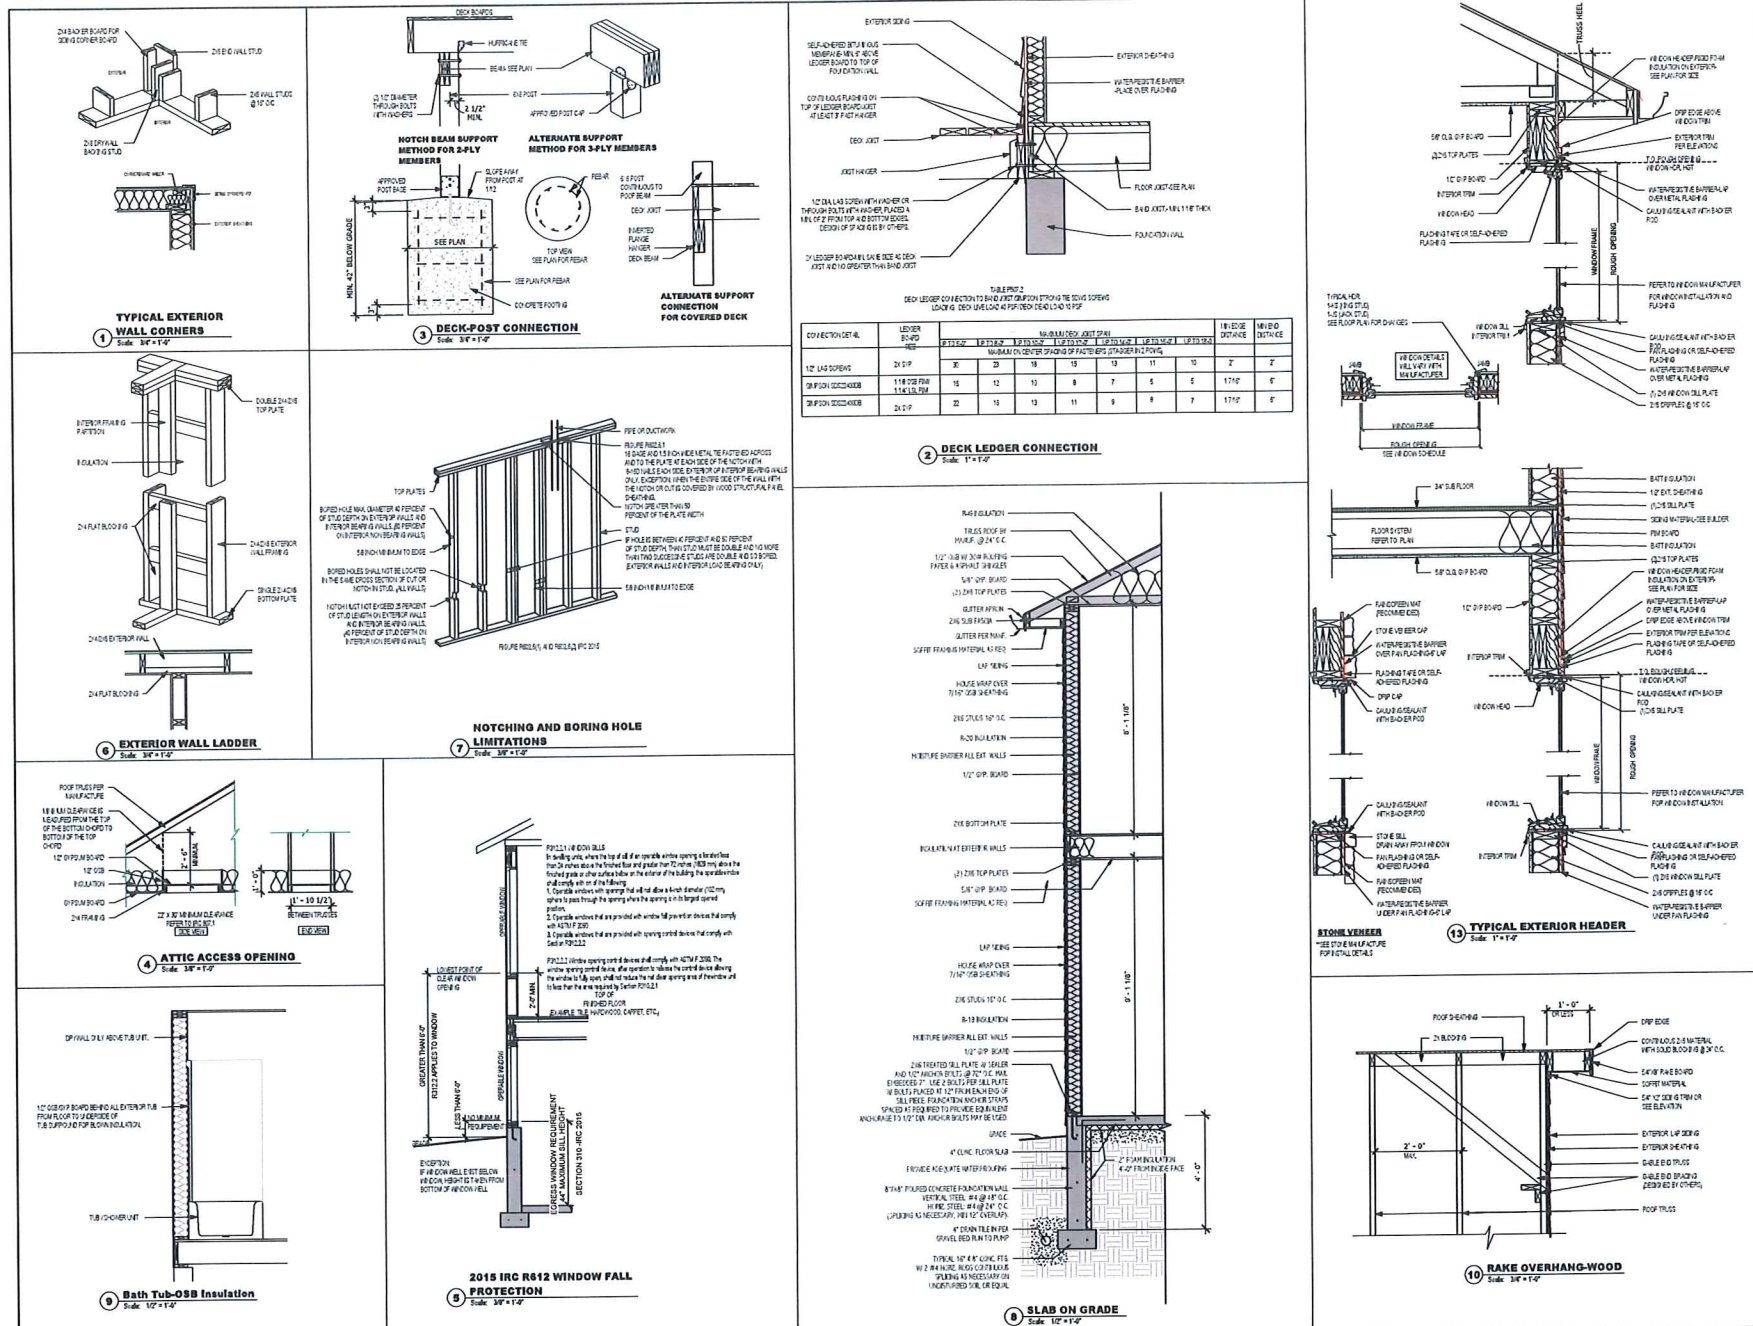

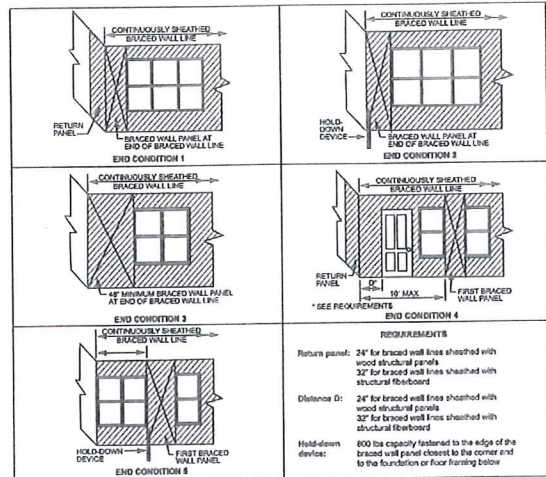


FIGURE R602.10.7
END CONDITIONS FOR BRACED WALL LINES WITH CONTINUOUS SHEATHING

1 CS-END CONDITIONS
Scale: 1/4" = 1'-0"

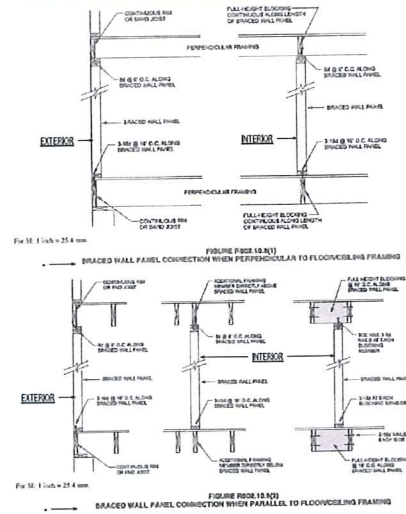


FIGURE R602.10.8
BRACED WALL PANEL CONNECTION WHEN PERPENDICULAR TO FLOOR/CEILING FRAMING

2 BRACED WALL PANEL CONNECTION
Scale: 1/4" = 1'-0"

Method, Material	Minimum Thickness	Figure	Fasteners	Spacing
CS-WSP Continuously sheathed wood structural panel	3/8"		Exterior sheathing see Table R602.3(2) Interior sheathing see Table R602.3(1) or Table R602.3(2)	6" spacing (panel edges) 12" spacing (intermediate supports)

a. Alternative attachment of wall sheathing, including Method C6, shall not be permitted in Seismic Design Categories C, D₁, D₂, and D₃.

Minimum length per IRC Table R602.10.5 (TABLE 3.2B)	Minimum Length* (in.)					Contributing Length (in.)
	8 ft	9 ft	10 ft	11 ft	12 ft	
< 64	24	27	30	33	36	

b. Linear interpolation shall be permitted.
c. Use panel length when it is greater than or equal to the minimum length.

3 BRACING METHOD CS-WSP
Scale: 1/4" = 1'-0"

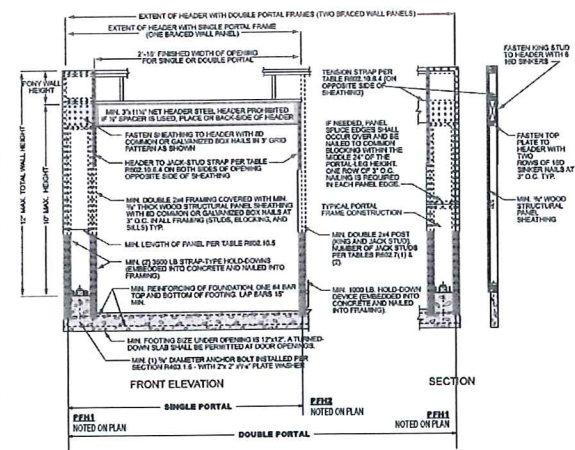


FIGURE R602.10.8.2
METHOD PFH—PORTAL FRAME WITH HOLD-DOWNS

4 BRACING METHOD PFH
Scale: 1/4" = 1'-0"

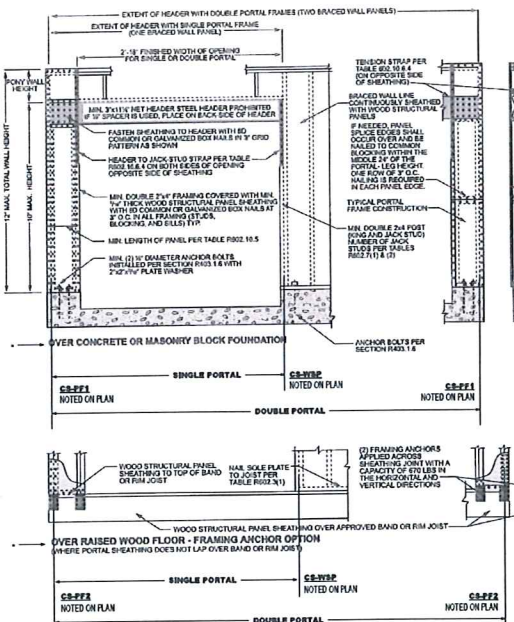


FIGURE R602.10.8.4
METHOD CS-PF—CONTINUOUSLY SHEATHED PORTAL FRAME PANEL CONSTRUCTION

5 BRACING METHOD CS-PF
Scale: 1/4" = 1'-0"


a. Tension strap shall be installed in accordance with manufacturer's recommendations.


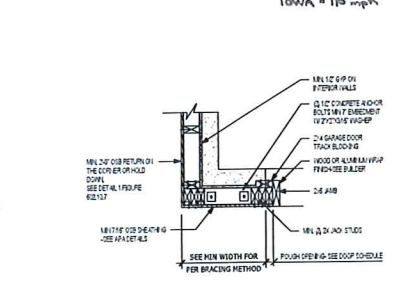


FIGURE R602.10.8.5
GARAGE DOOR JAMB—BRACING METHOD CS-PF

6 BRACING METHOD CS-PF
Scale: 1/4" = 1'-0"



PLUM DESIGN SERVICES

PLUM DESIGN SERVICES, INC. ASSURES NO LIABILITY FOR THE DESIGN OR CONSTRUCTION OF ANY BUILDING OR STRUCTURE. THESE PLANS ARE PROVIDED AS A GUIDE ONLY AND ARE NOT TO BE USED FOR THE CONSTRUCTION OF ANY BUILDING OR STRUCTURE WITHOUT THE CONSULTATION OF A LICENSED PROFESSIONAL ENGINEER. 



Creating where people live

Classic Builders
Sydney 6 - Townhome Complex - 6 Plex








PROJECT ID:
PDS 3866

ISSUE DATE:
DATE: 06-06-19
DATE: 06-18-19
DATE: 07-03-19
DATE:
DATE:
DATE:
DATE:

Wall Bracing
As indicated

THE PLANS ARE NOT TO BE USED FOR THE CONSTRUCTION OF ANY BUILDING OR STRUCTURE WITHOUT THE CONSULTATION OF A LICENSED PROFESSIONAL ENGINEER.

A.8

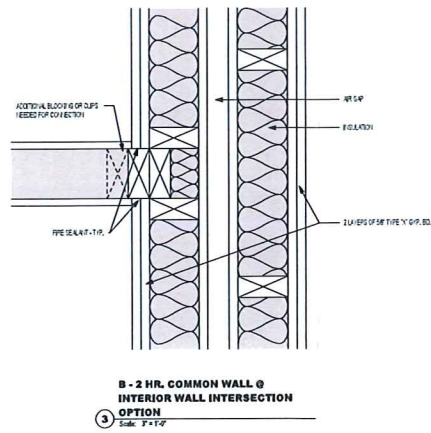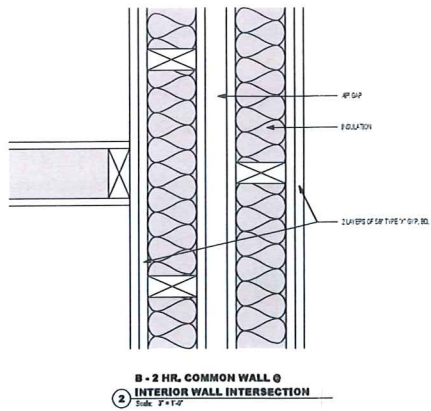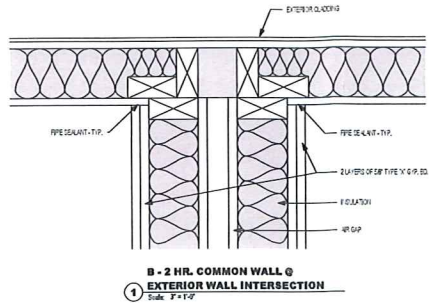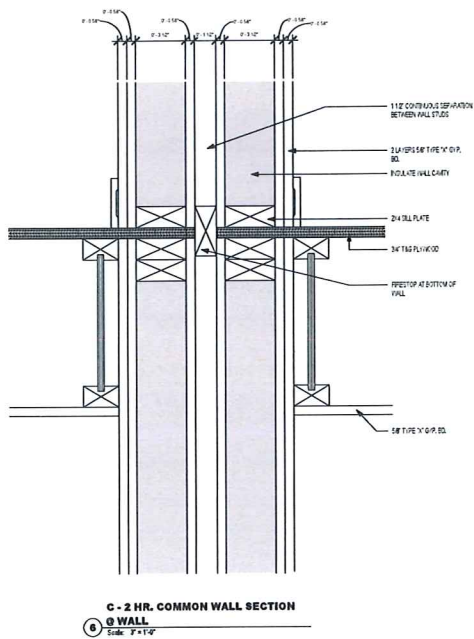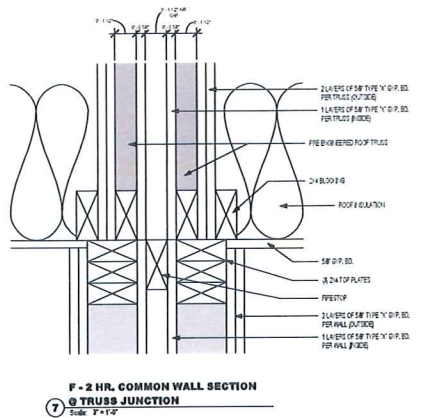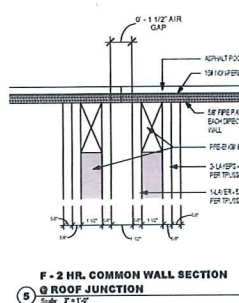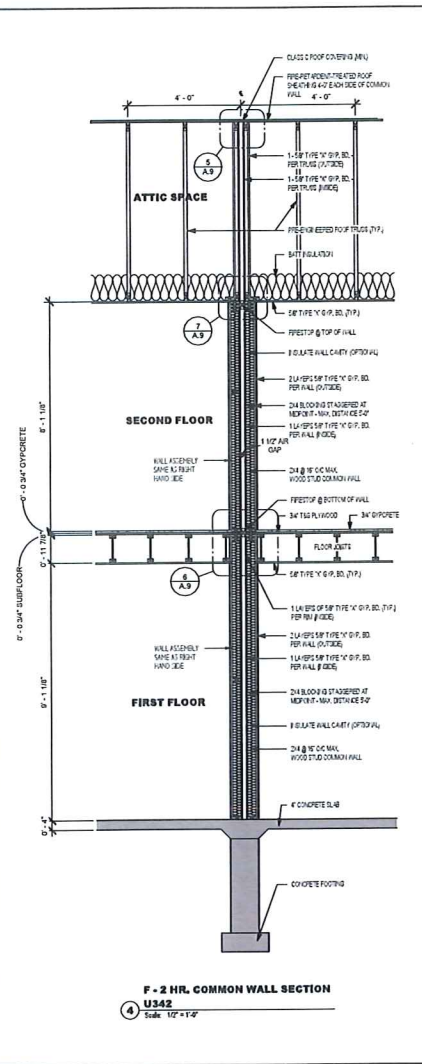

PLUM DESIGN SERVICES

PLUM DESIGN SERVICES, INC. ASSURES NO RESPONSIBILITY FOR STRUCTURAL OR MECHANICAL ERRORS OR OMISSIONS. WE ARE NOT A LICENSED PROFESSIONAL ENGINEER. THESE PLANS ARE PROVIDED ON AN "AS IS" BASIS AND IF SO, THE SOLE RESPONSIBILITY OF THE CONTRACTOR. NO GUARANTEE TO VERIFY AND CHECK ALL NOTES, DETAILS, ELEVATIONS, AND FINISHES. PLANS PROVIDED TO CONSTRUCTION. THE CONTRACTOR AND/OR OWNER SHALL NOTIFY THE DESIGNER OF ANY ERRORS OR OMISSIONS FOR POSSIBLE CORRECTION. ARE IDENTIFIED PRIOR TO START OF CONSTRUCTION. NO WARRANTIES, EXPRESS OR IMPLIED, INCLUDING COMPLIANCE WITH THE PLANS WITH ANY APPLICABLE BUILDING CODES, REQUIREMENTS, AND ETC.

MEMBER
A I B D
AMERICAN INSTITUTE of BUILDING DESIGN
Creating where people live

Classic Builders
Sydney 6 - Townhome Complex - 6 Plex

PROJECT ID:
PDS 3866

ISSUE DATE:
DATE: 06-06-19
DATE: 06-19-19
DATE: 07-03-19
DATE:
DATE:
DATE:
DATE:

Party Wall
As indicated
THESE PLANS ARE INTENDED TO BE PRINTED ON 24" X 36" PAPER TO BE USED AS A GUIDE.

A.9