




1 PARTIAL EAST ELEVATION (1/2)
1/16" = 1'-0"

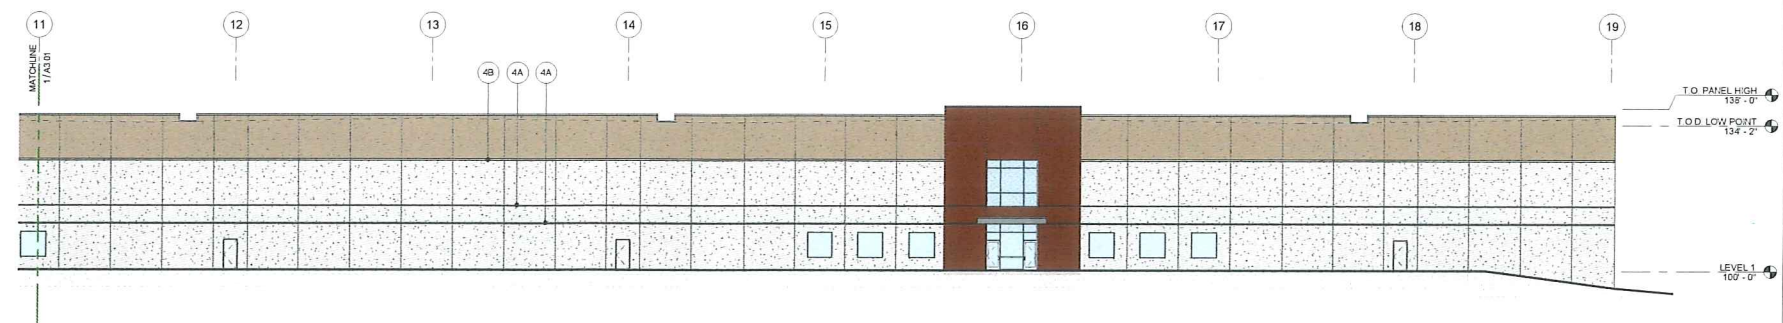


2 PARTIAL EAST ELEVATION (2/2)
1/16" = 1'-0"

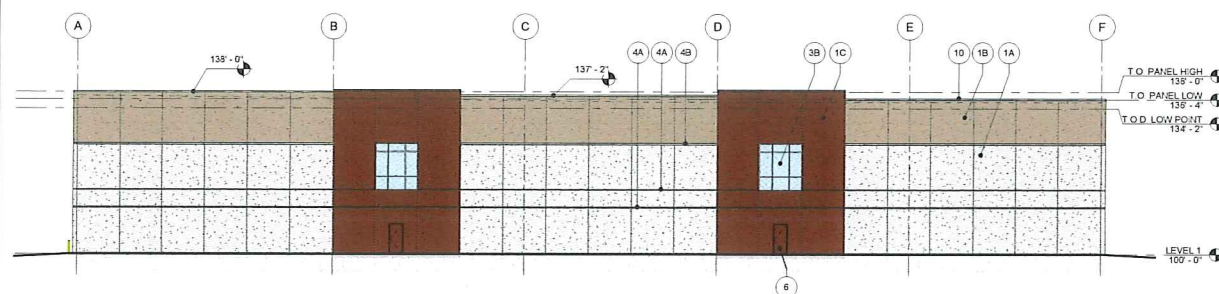


6 SOUTH ELEVATION
1/16" = 1'-0"

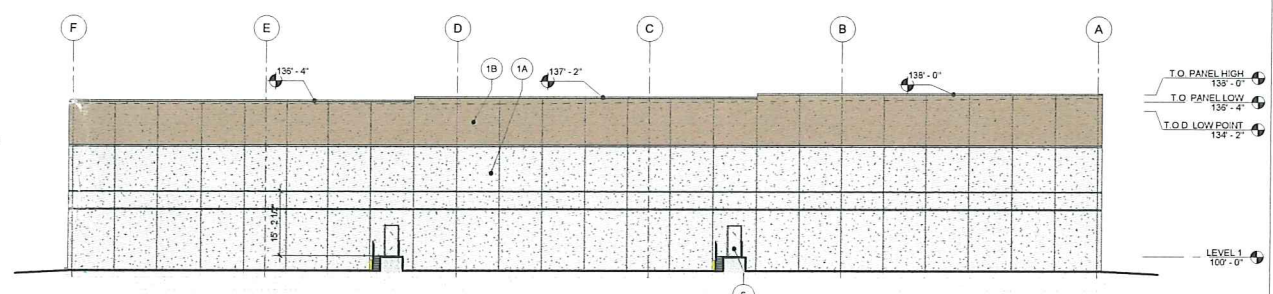

3 NORTH ELEVATION
1/16" = 1'-0"

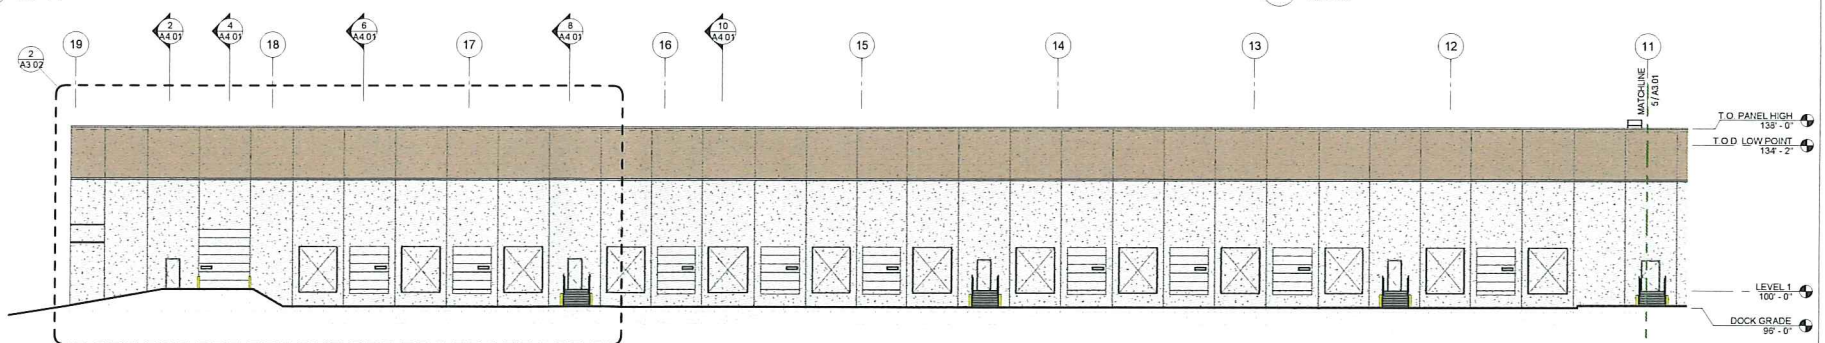

4 PARTIAL WEST ELEVATION (1/2)
1/16" = 1'-0"

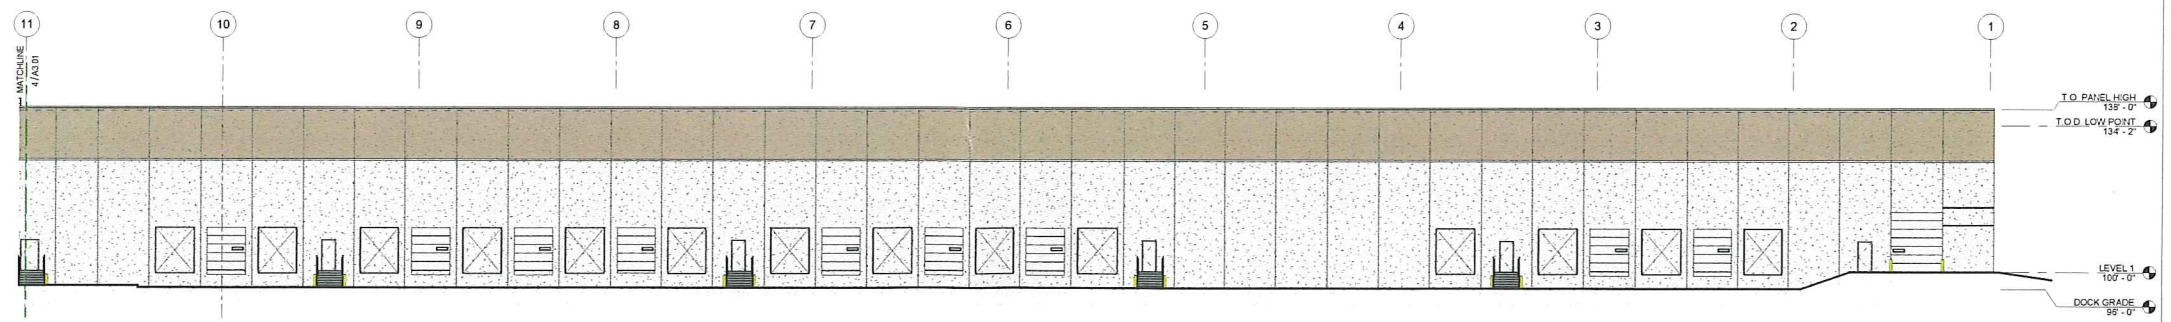

5 PARTIAL WEST ELEVATION (2/2)
1/16" = 1'-0"

COLOR SELECTIONS	
PAINT	PIPE BOLLARDS
PT #1	PAINT TRAFFIC YELLOW
PT #2	WINDOW FRAMING
PT #3	CLEAR ANODIZED ALUMINUM
PT #4	WINDOW GLASS
PT #5	VIRACON VE-85
PT #6	HEAT-STRENGTHENED ANNEALED/
PT #7	INSULATED LOWE GLASS #2
PT #8	1/4" GRAY ALUMINUM DOOR #2 (BLACK)
PT #9	1/2" MILD STEEL DOOR #2 (BLACK)
PT #10	1/2" MILD STEEL DOOR #4
PT #11	FRIT MEDIUM GRAY V943 @ #4
PT #12	SPANDREL

Keynote Legend	
Key Value	Keynote Text
1A	INSULATED PRECAST CONCRETE - SNOWFALL WHITE - BENJAMIN MOORE 2144-60
1B	INSULATED PRECAST CONCRETE - TONY TAPE - SW 7038
1C	INSULATED PRECAST CONCRETE - COUNTRY REDWOOD - BENJAMIN MOORE
2	1" INSULATED LOWE GLAZING w/ EXT. TINTED GREY & INTERIOR LIGHT CLEAR THERMALLY BROKEN CLEAR ANODIZED ALUM. FRAMES
3A	ALUM. WINDOW STOREFRONT, THERMALLY BROKEN w/ 1" INSULATED VISION GLAZING
3B	ALUM. WINDOW STOREFRONT, THERMALLY BROKEN w/ 1" INSULATED SPANDREL GLAZING CERAMIC FRIT ON #3 SURFACE
4A	HORIZONTAL REVEAL 'A'
4B	HORIZONTAL REVEAL 'B'
5	INSULATED OVERHEAD DOOR - PTD TO MATCH ADJ. INSULATED PRECAST PANEL
6	INSULATED MAIN DOOR - PTD TO MATCH ADJ. INSULATED PRECAST PANEL
7	PREFINISHED METAL CANOPY & FASCIA
9	GALVANIZED STL GUARDRAIL & STAIR
10	PREFINISHED STL CORPUS
11	PRECAST PANEL DESIGNED FOR FUTURE O.H. DOOR CUT (8'-0" x 10'-8" w/ TOP AT 10'-0" A.F.F.)