



EXTERIOR MATERIAL LEGEND	
LABEL	DESCRIPTION
MP1	METAL PANEL INSTALLED VERTICALLY, DARK BRONZE
MP2	METAL PANEL INSTALLED VERTICALLY, LIGHT BRONZE
CMU	SPLIT FACE CMU TO 2'-0" AFF, COLOR TO MATCH STONE
FC1	NICHIHA HORIZONTAL SIDING, DARK WOOD GRAIN
FC2	NICHIHA HORIZONTAL SIDING, LIGHT WOOD GRAIN
FC3	FIBER CEMENT PANEL W/ ALUMINUM REVEAL SYSTEM, GRAY
FC4	NICHIHA VERTICAL SIDING, DARK WOOD GRAIN
CS1	CAST STONE VENEER
CS2	CAST STONE CAP
SB1	SIGNAGE MOUNTING FRAME W/ FAUX WOOD HORIZONTAL PANELS.

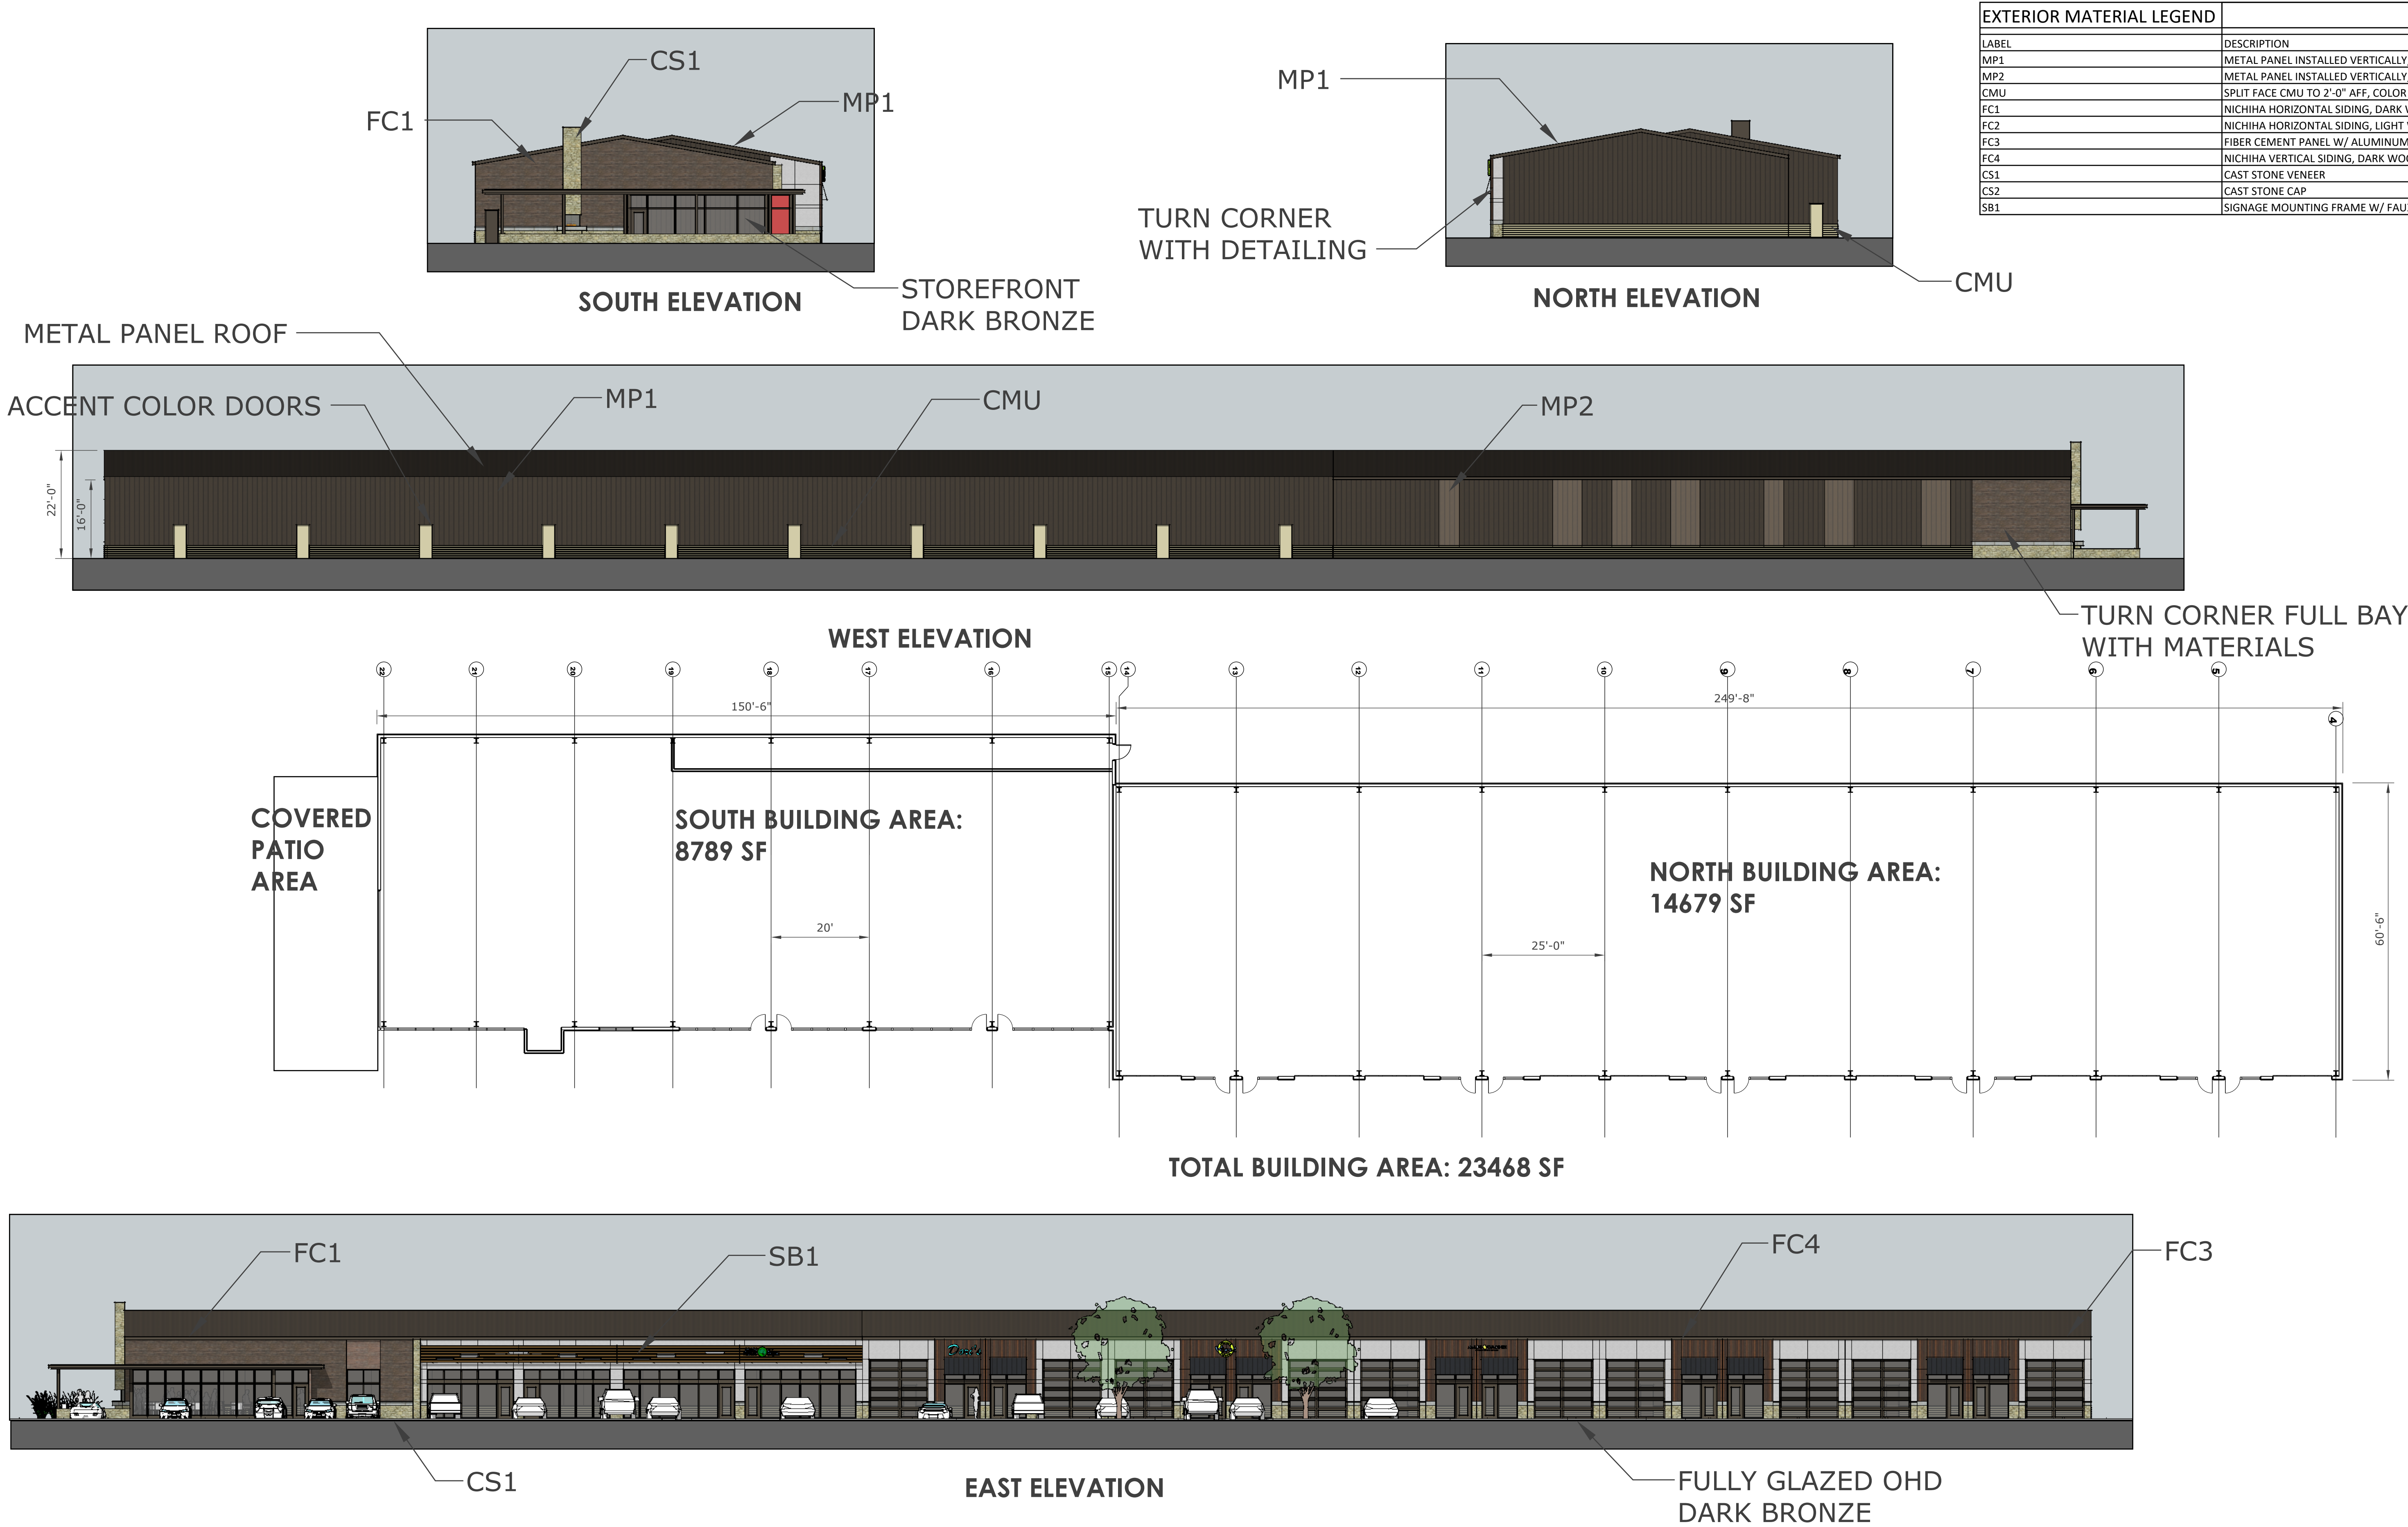


DELAWARE SQUARE PH II
1690 SE DELAWARE AVENUE
Ankeny, IA
07.26.2019

1/16" = 1'-0"

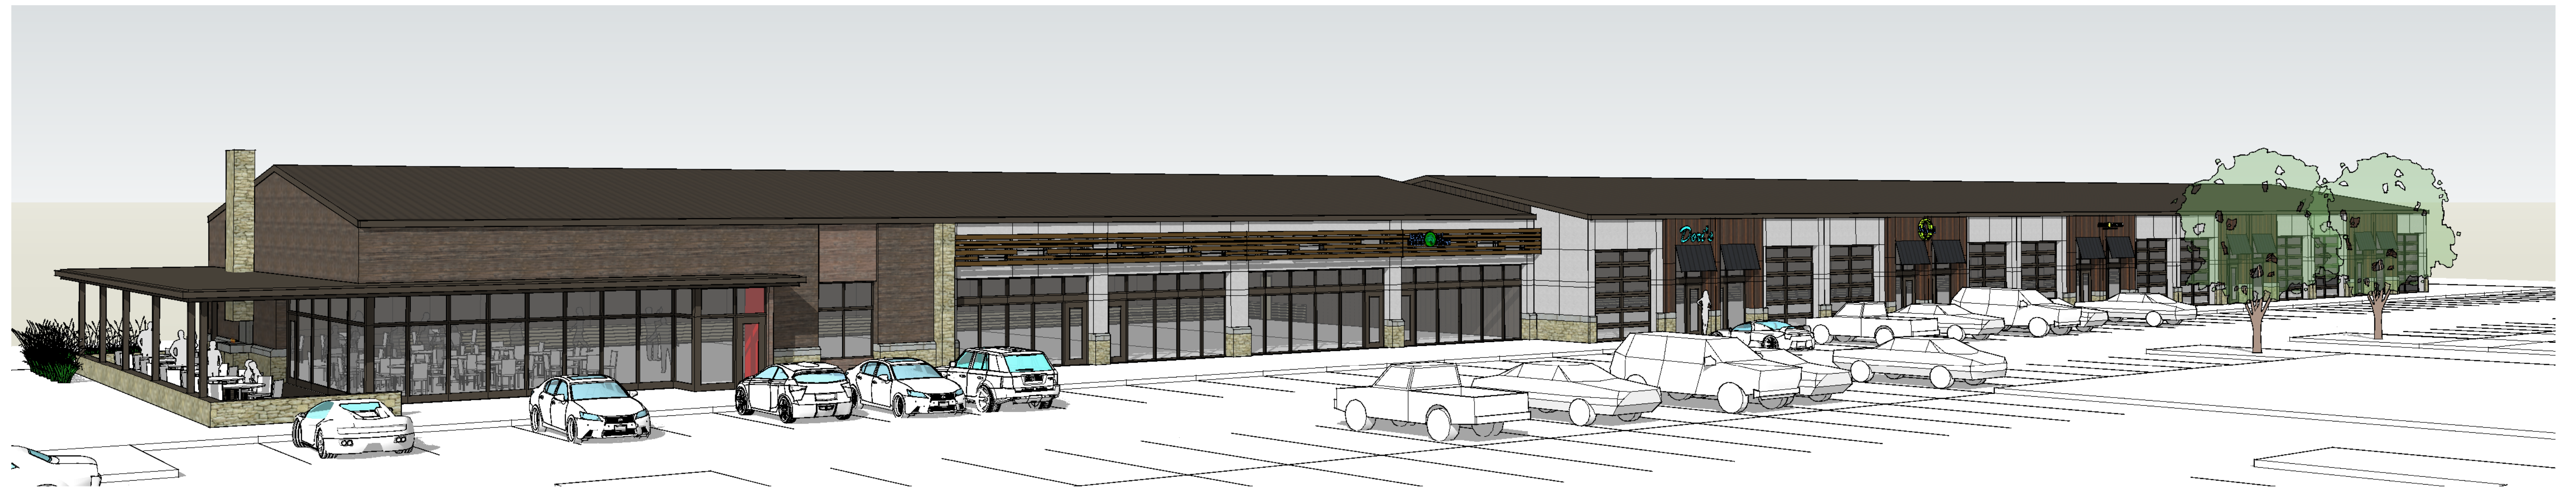

LOOKING NW


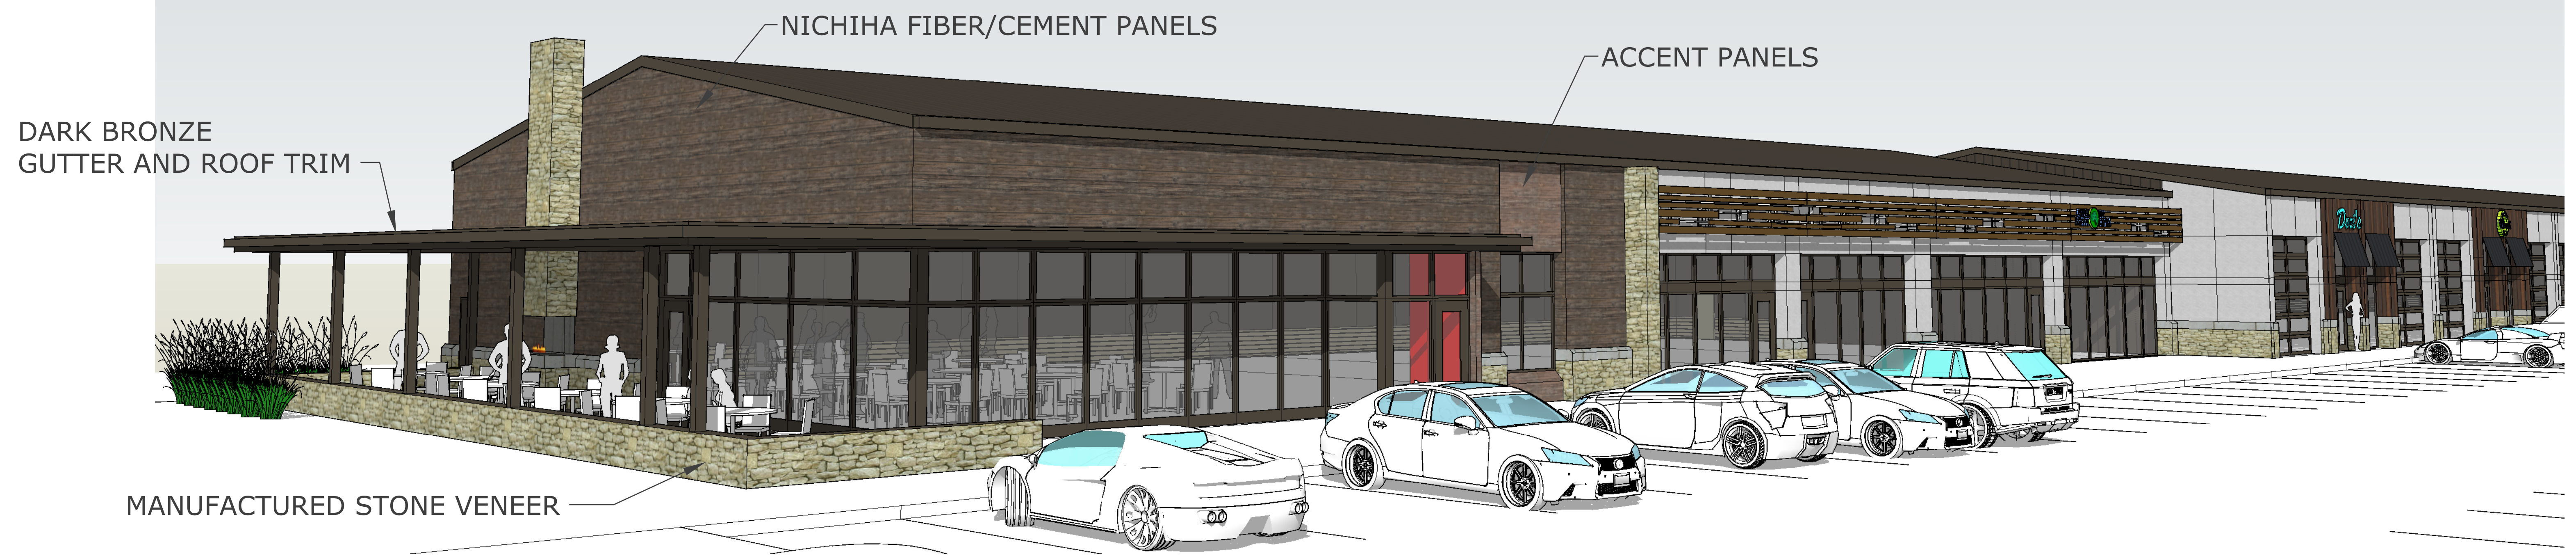


LOOKING NW

DELAWARE SQUARE PH II

1690 SE DELAWARE AVENUE

Ankeny, IA
07.26.2019

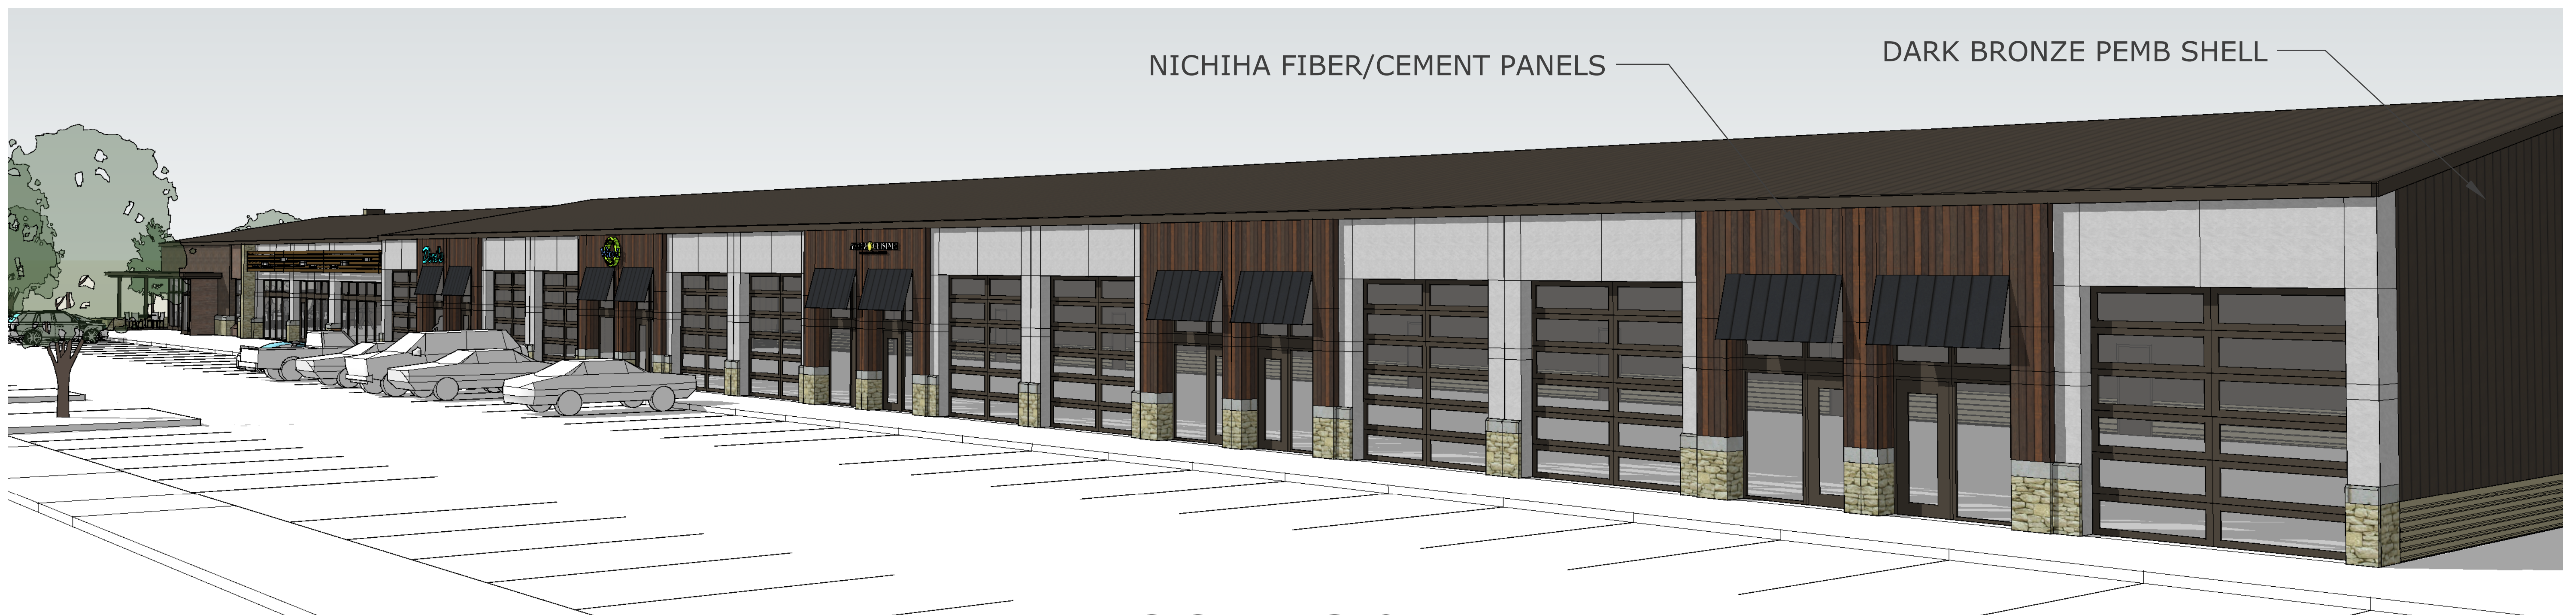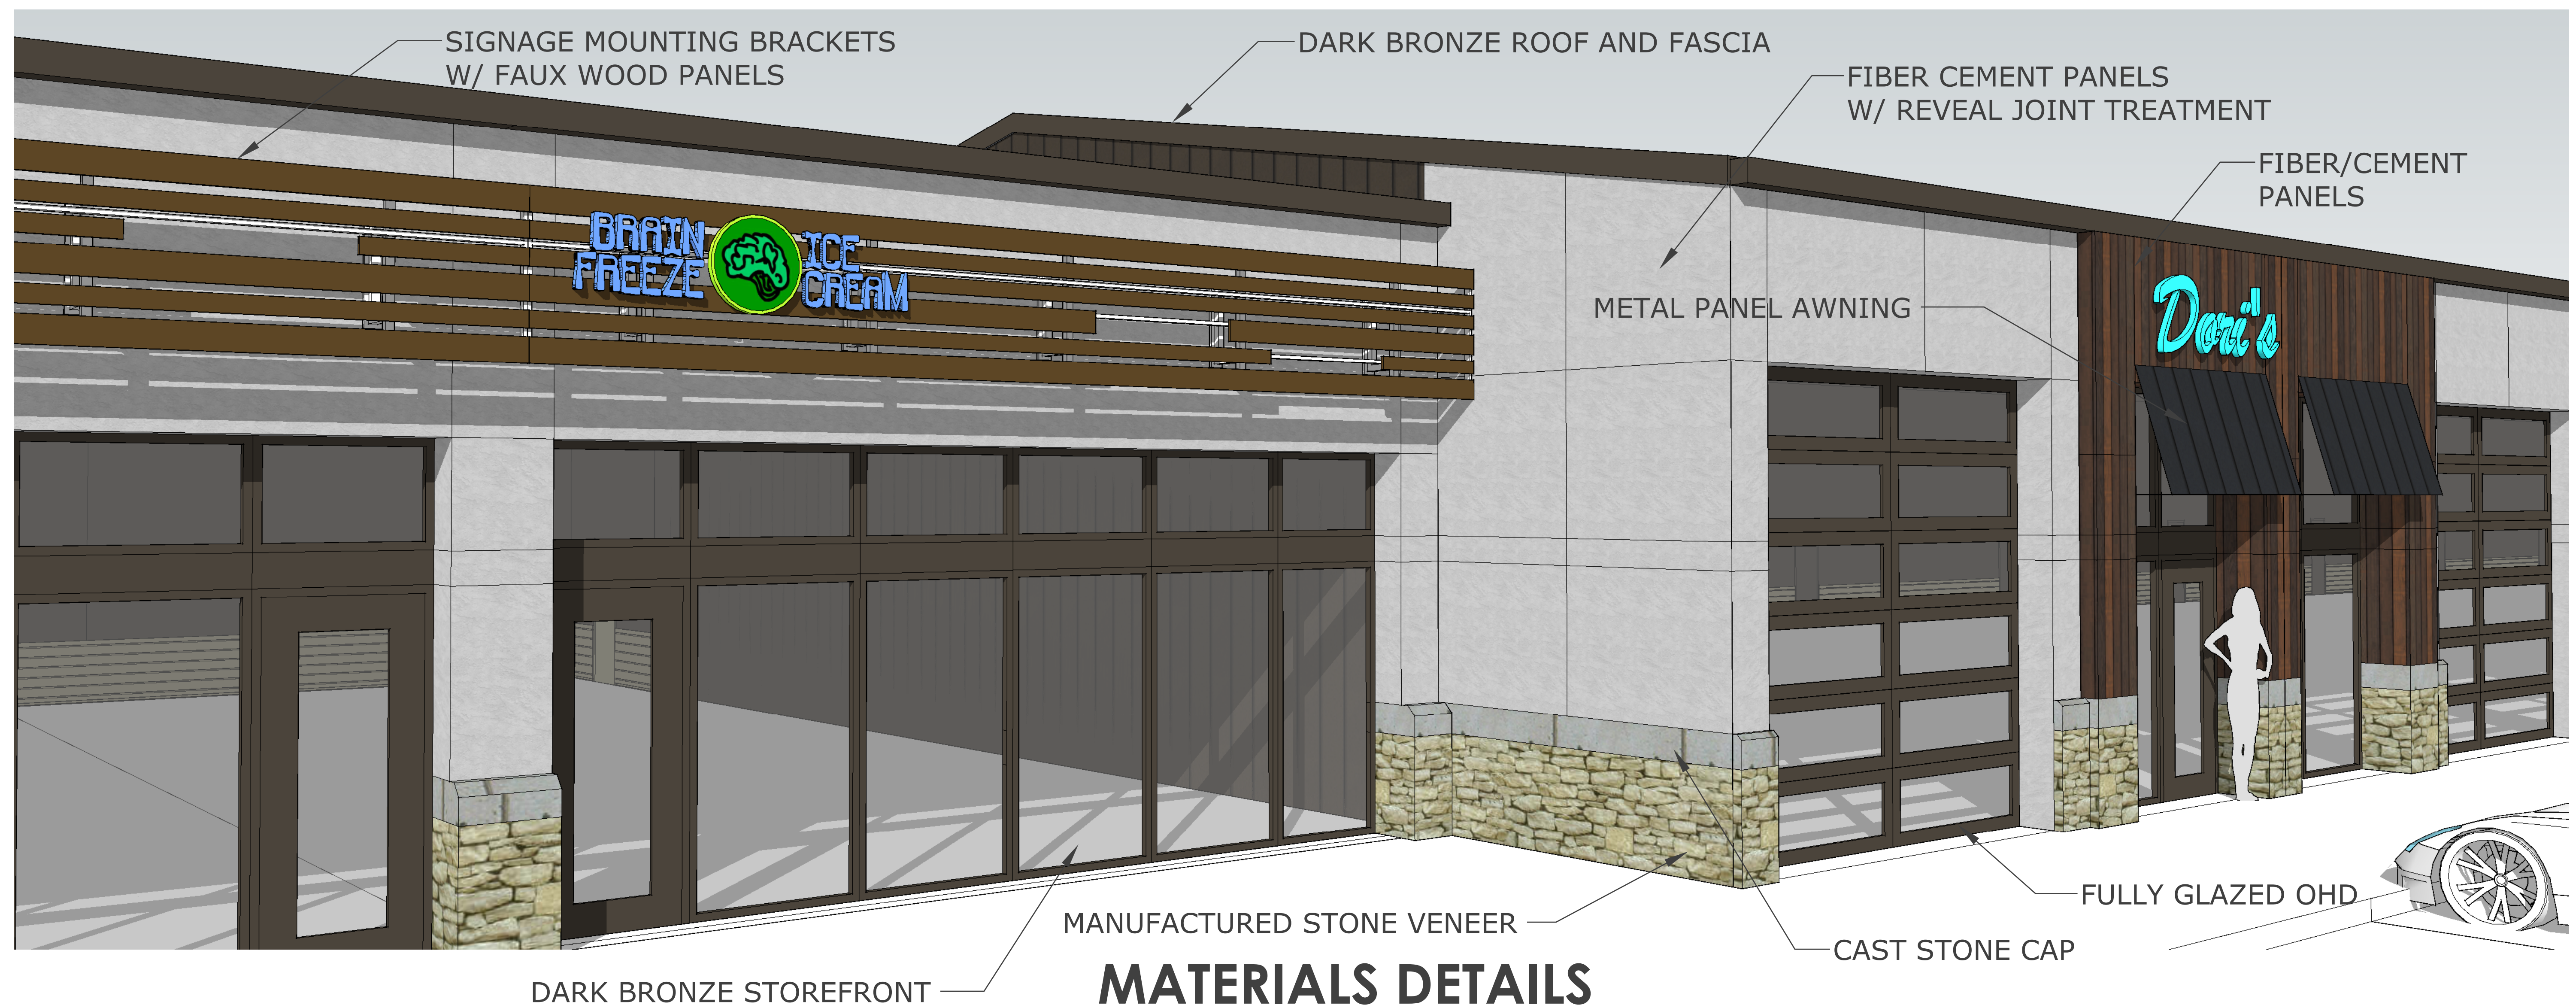

LOOKING SW
DELAWARE SQUARE PH II
 1690 SE DELAWARE AVENUE

Ankeny, IA
 07.26.2019