
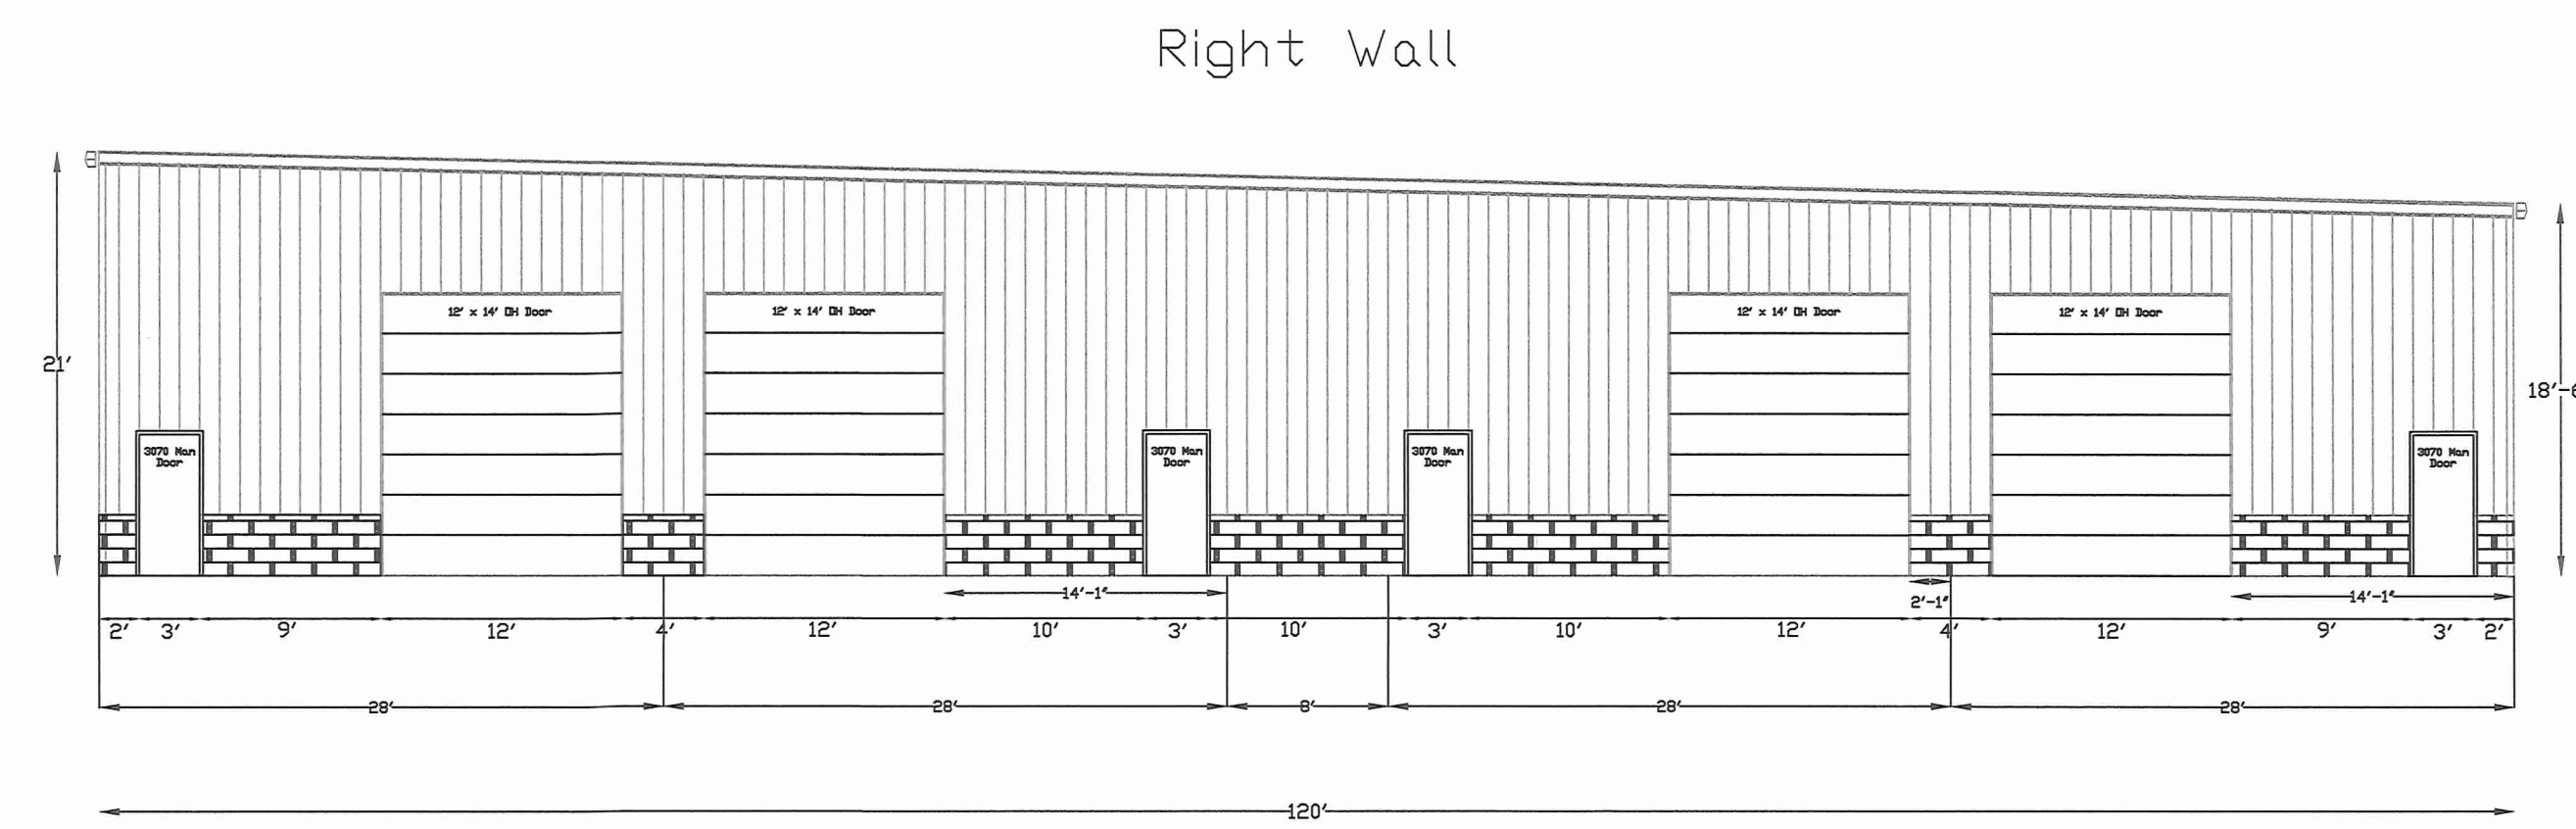
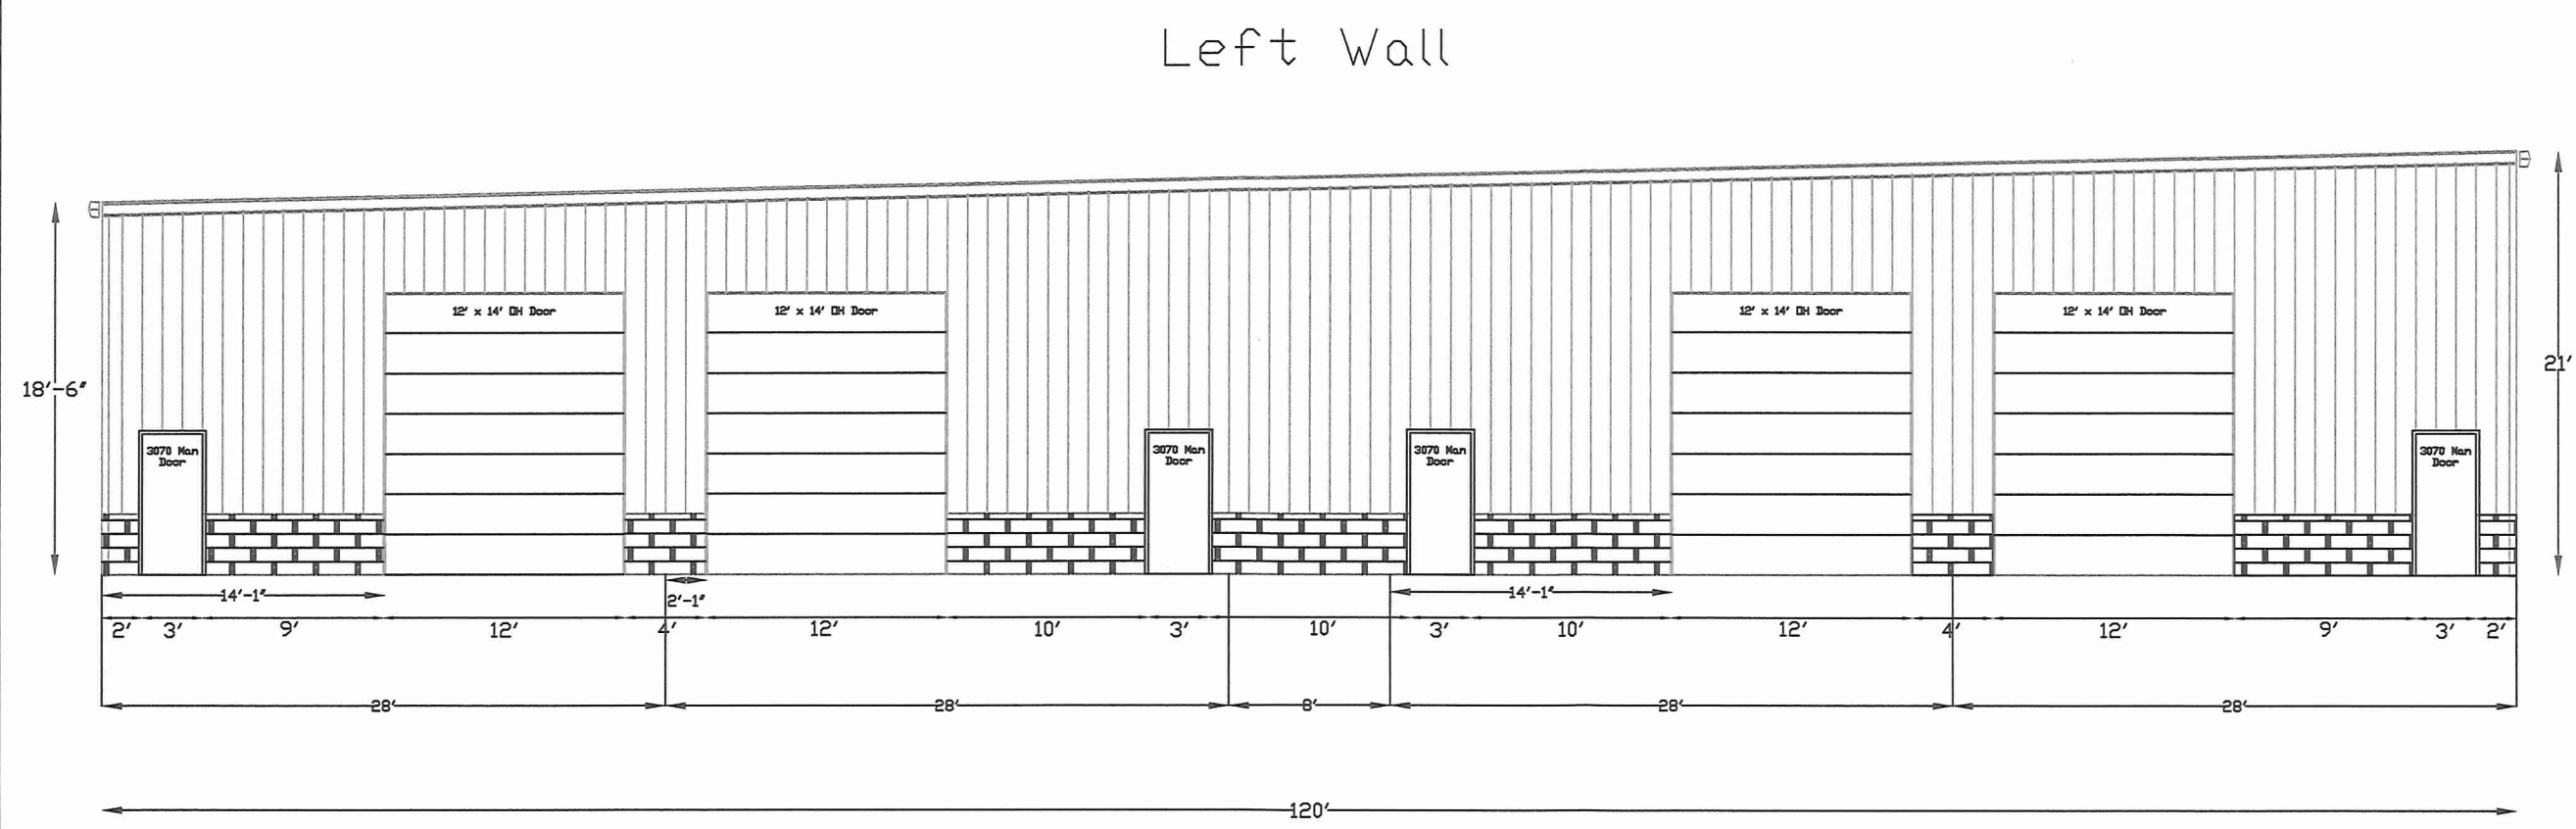
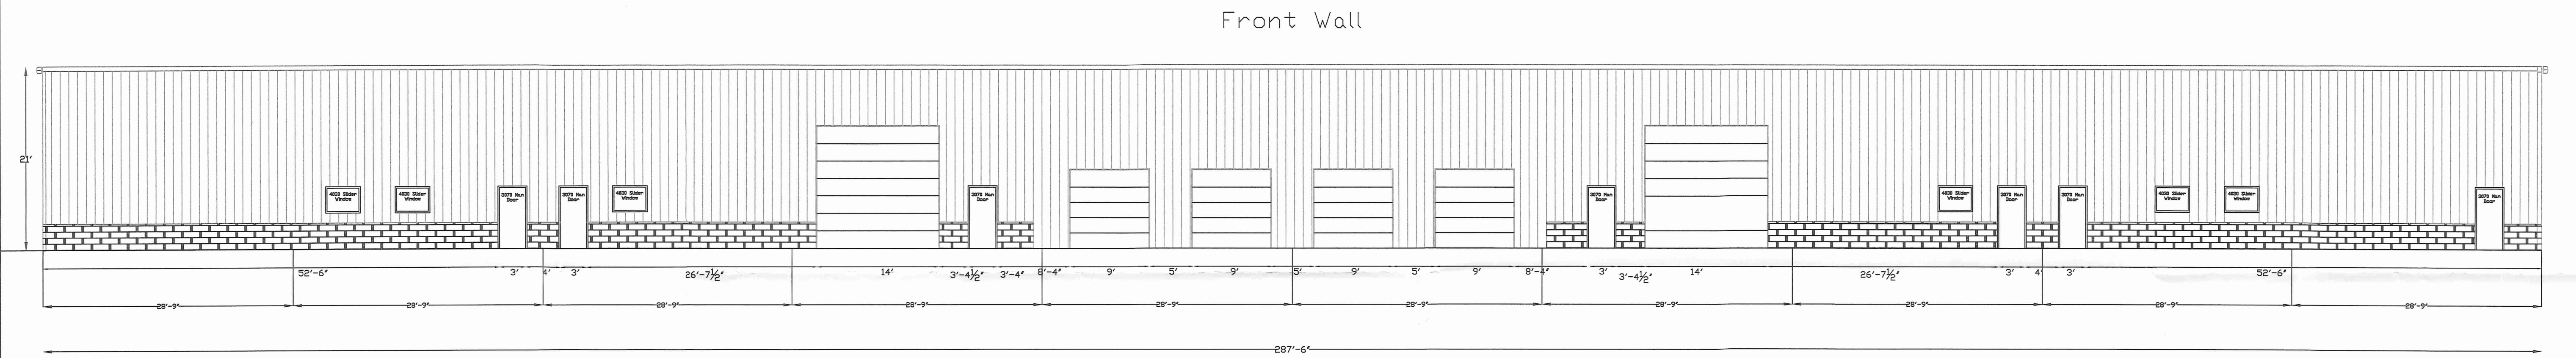


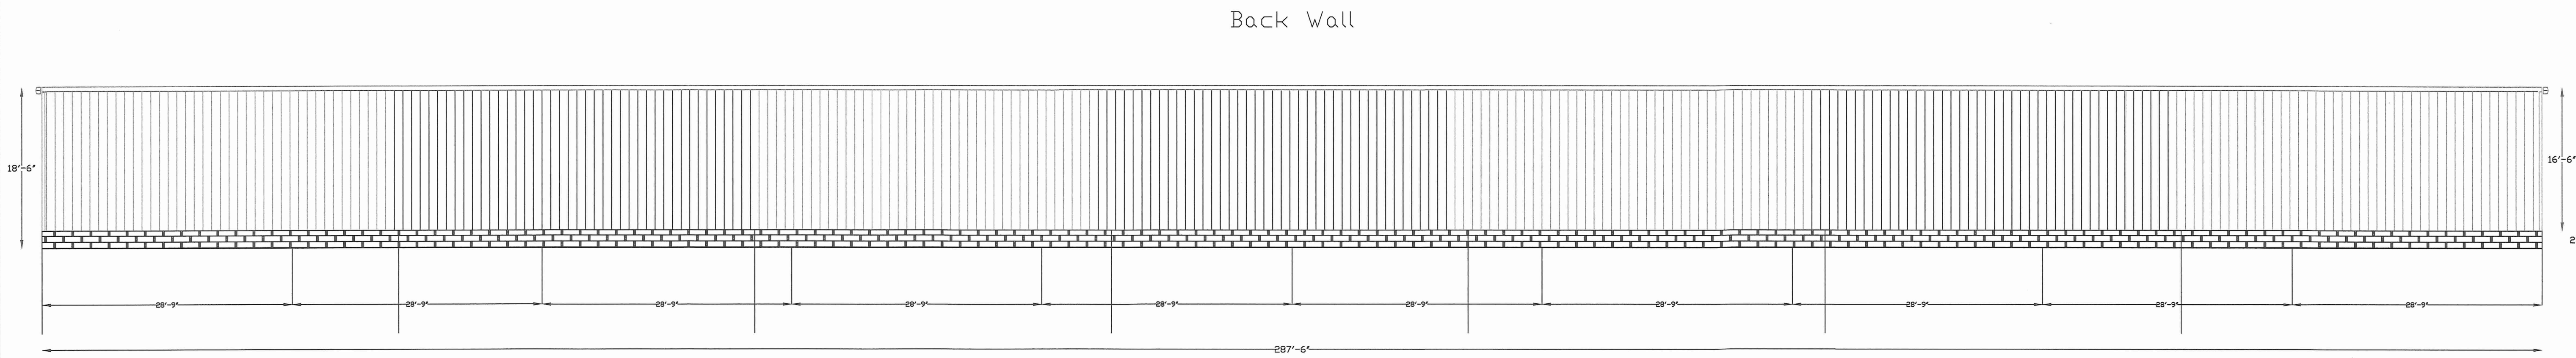

NOT FOR CONSTRUCTION

LCI Buildings
1406 N. Walnut
COLFAX, IOWA
515.674.3151

Drawn by: JLL
Date: 07-15-19

Checked by: JLL
Date: 07-15-19

Revisions:

019-0047 Vista
Ankeny, IA
120' x 287' x 21'HS Building

DRAWING:
DETAILS

SCALE:
Varies

JOB NO.

PAGE NO.
BW1