
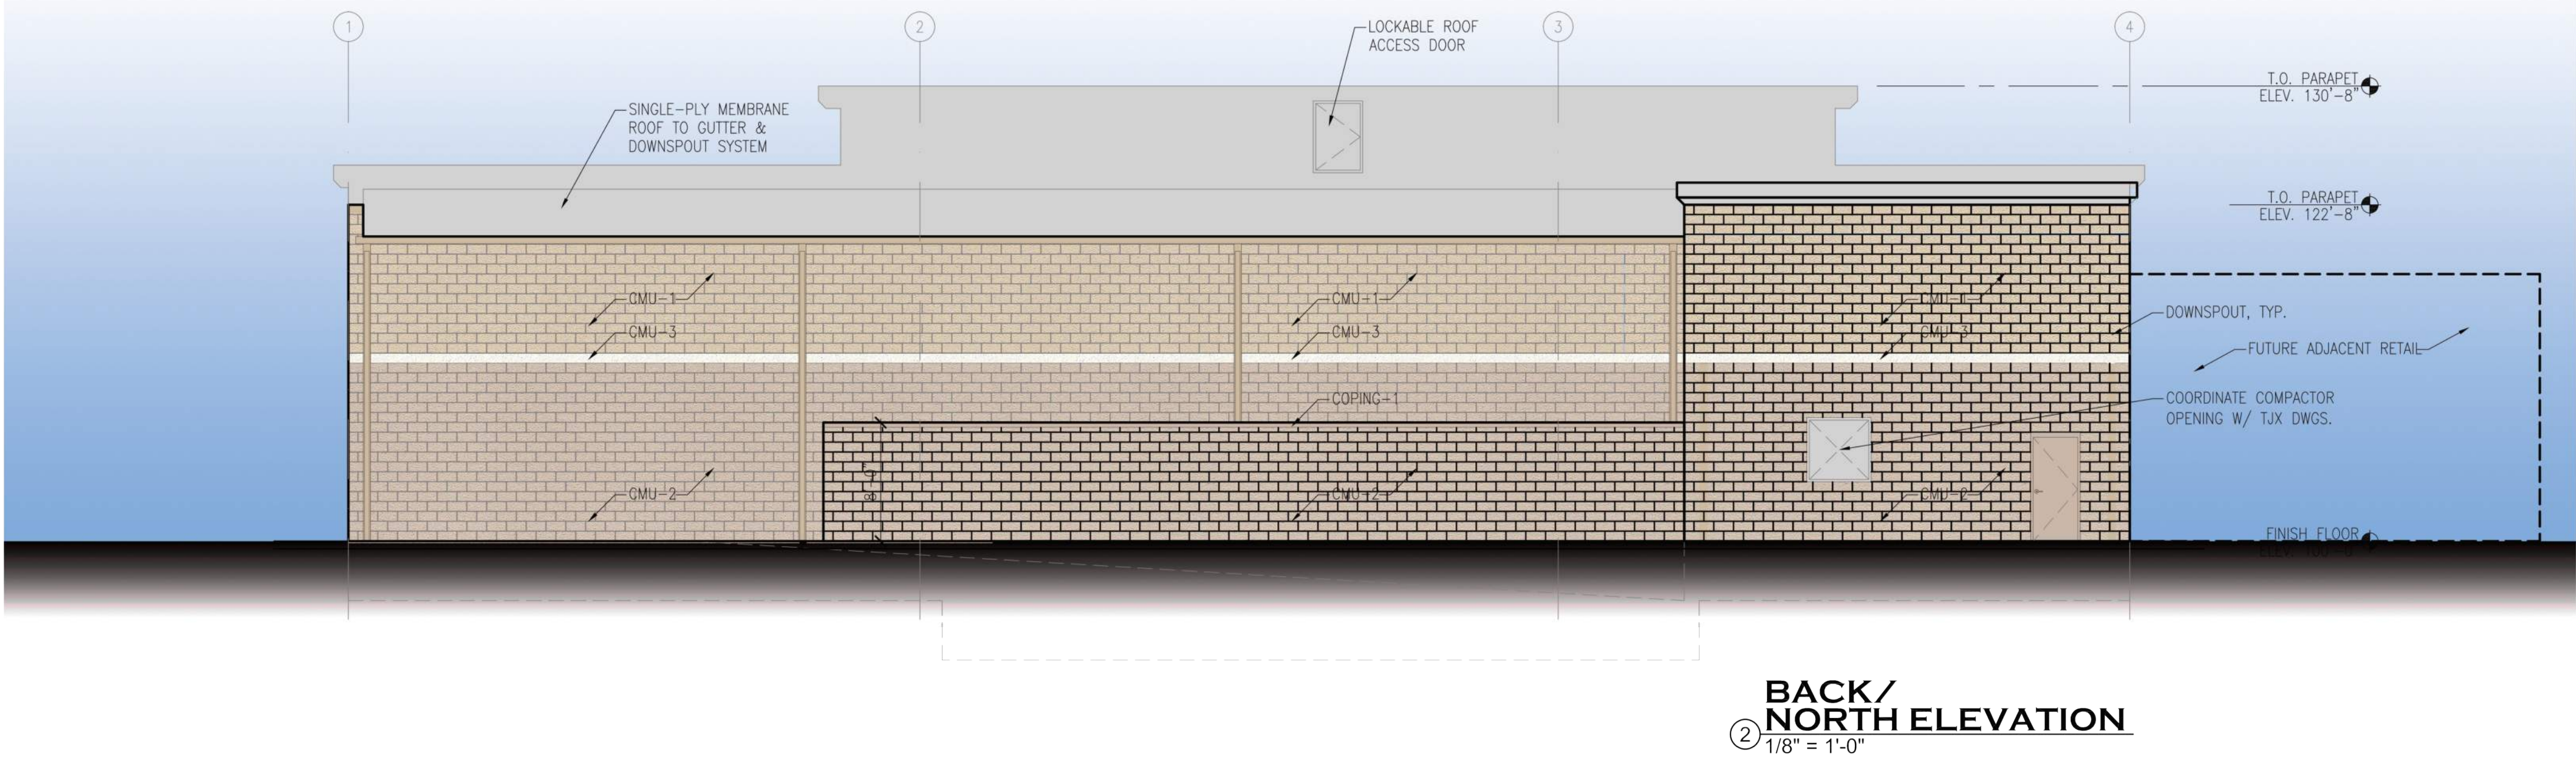
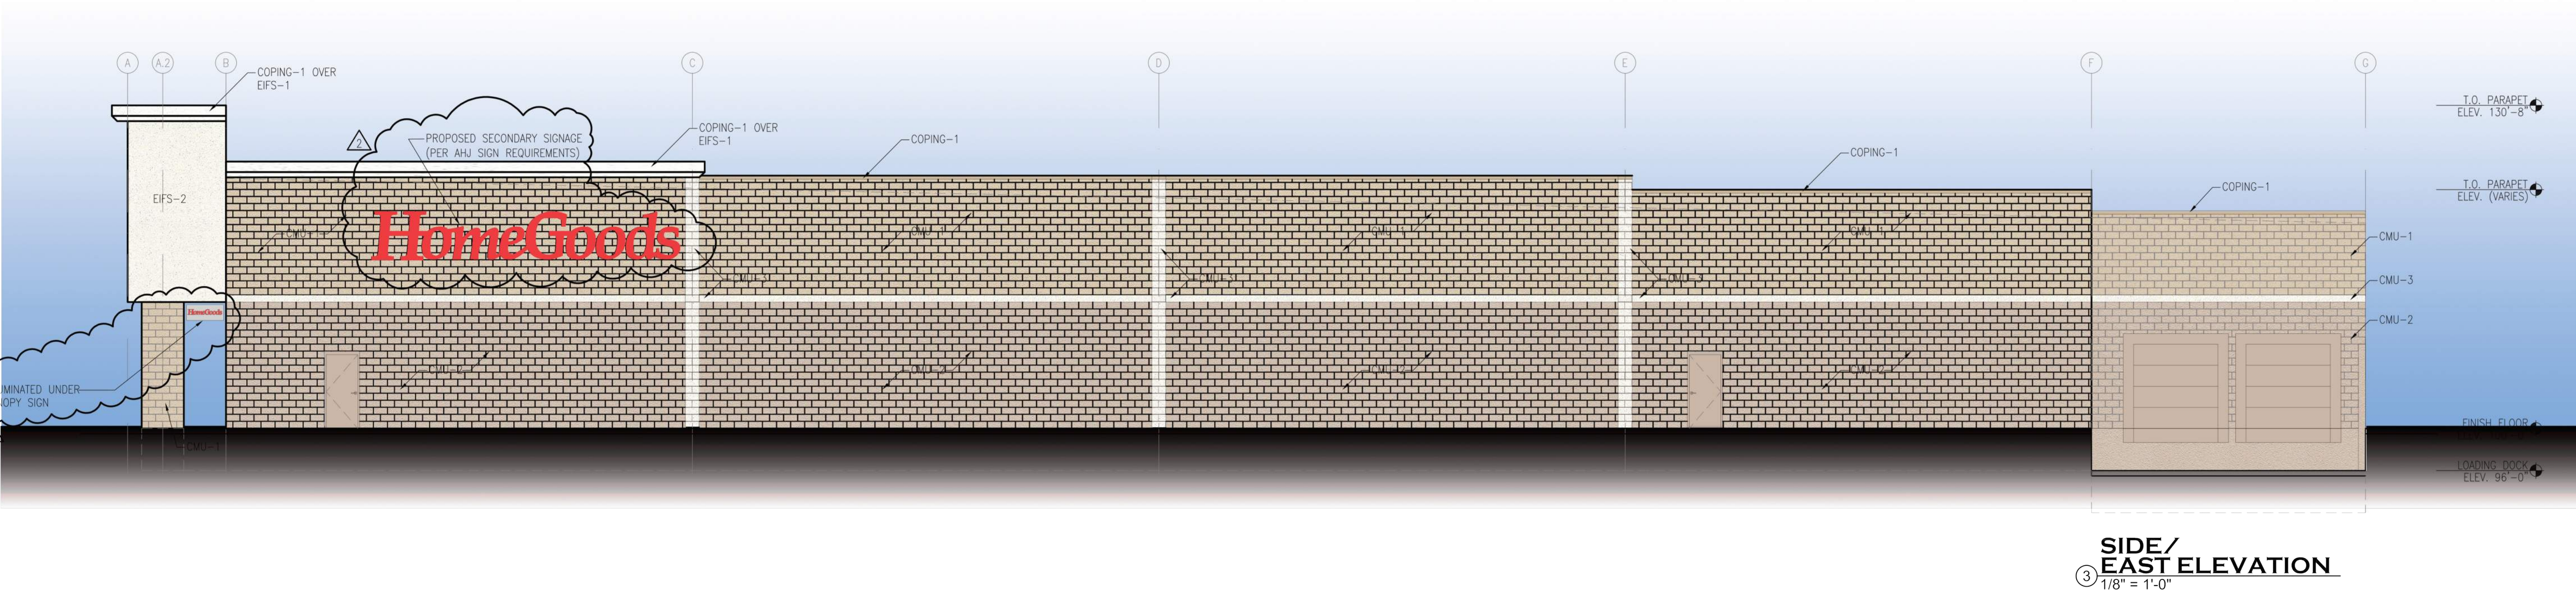


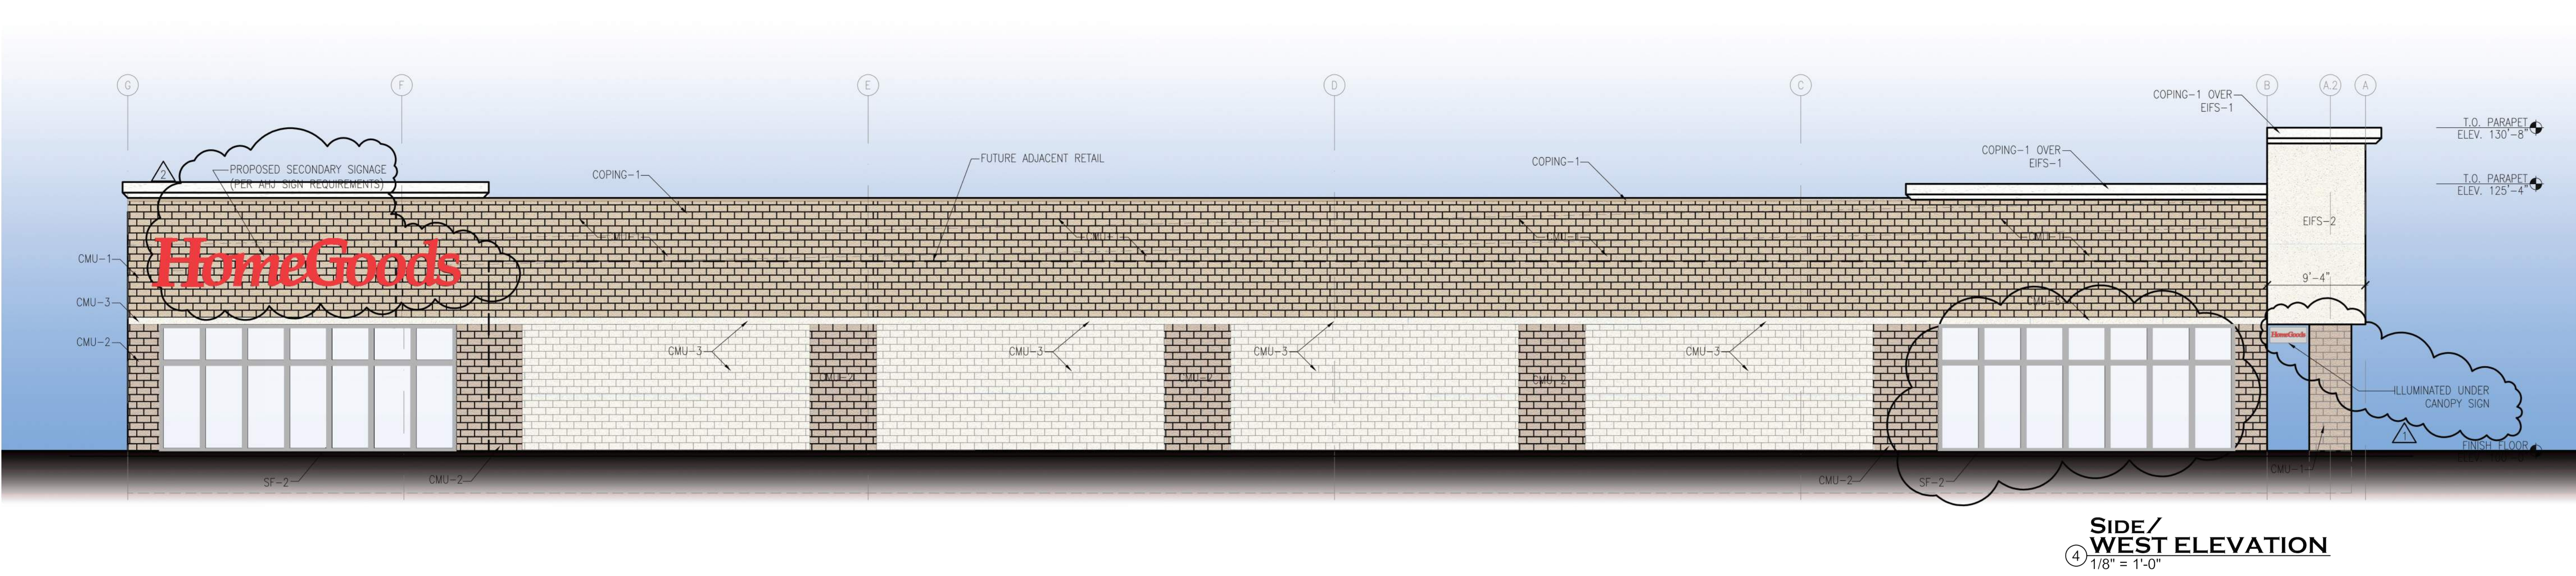

GENERAL EXT. ELEVATION NOTES

1. REFER TO ADDITIONAL NOTES AND REQUIREMENTS ON ALL OTHER DOCUMENTS AND OTHER DISCIPLINES DOCUMENTS.
2. ALL HORIZONTAL TRANSITIONS BETWEEN DIFFERENT MATERIALS SHALL BE FLASHED CONTINUOUS FROM UP BEHIND TO UNDER UPPER MATERIAL AND EXTEND OVER TO EXTERIOR FACE OF LOWER MATERIAL.
3. ANY RETURNS OR BLIND ELEVATIONS NOT SHOWN SHALL BE SIMILAR IN MATERIAL AND MAKEUP TO ADJACENT CONDITIONS OR OTHER SIMILAR CONDITIONS.
4. INSTALL VERTICAL EXPANSION JOINT MINIMAL AT COLUMN/GRID LINES AND AT THE HEAD OF DOOR JAMBS/OPENINGS OR AS OTHERWISE NOTED OR WHERE REQUIRED PER STANDARD MATERIAL PRACTICE TO REDUCE STRESS CRACKING. NO CONTROL JOINT/EXPANSION JOINT AT MAIN STRUCTURAL BEARING. KEEP AWAY 2'-6" MIN.
5. CAULK & SEAL ALL TRANSITION-CONTROL-EXPANSION AT ALL EXTERIOR MATERIALS.
6. INSULATE AND SEAL TO ENSURE ADEQUATE AIR INFILTRATION BARRIER AROUND ALL EXTERIOR PENETRATIONS TO PREVENT WATER AND SPRINKLER PIPE FREEZING.
7. ADDRESS SHALL BE PROVIDED ON STREET SIDE OF BUILDING AND ON MONUMENT SIGN. NUMBERS A MINIMUM 5 INCH CONTRASTING COLOR NUMBERS WITH MINIMUM 1/2" STROKE.
8. IF ANY SIGNAGE OR SIGN BASE IS SHOWN IT IS FOR REFERENCE ONLY. FINAL DESIGNS AND/OR ALLOWANCES SHALL BE DETERMINED WITH APPROVED SIGNAGE PERMIT(S).

EXTERIOR MATERIAL LEGEND

MAT. LABEL	MATERIAL DESCRIPTION
COPING-1	METAL COPING. (COLOR TO MATCH ADJACENT MATERIAL U.O.N.)
CMU-1	8"x8"x16" CONCRETE MASONRY UNIT: ROCK FACE (PAINT TO MATCH DRYVIT #113 AMARILLO WHITE)
CMU-2	8"x8"x16" CONCRETE MASONRY UNIT: ROCK FACE (COLOR TO MATCH DRYVIT #111 PRAIRIE CLAY)
CMU-3	8"x8"x16" CONCRETE MASONRY UNIT: SMOOTH, ACCENT BAND (COLOR T.S.D.)
EIFS-1	EXTERIOR INSULATION FINISH SYSTEM: CORNACE, SMOOTH (COLOR TO MATCH DRYVIT #310 CHINA WHITE)
EIFS-2	EXTERIOR INSULATION FINISH SYSTEM: SMOOTH, BUFF (COLOR TO MATCH DRYVIT #102 BRIGHT WHITE)
SF-1	KAWNEER STOREFRONT SYSTEM: #UC109880 STANDARD PERMAFLUOR COLOR (INT. & EXT.)
SF-2	KAWNEER STOREFRONT SYSTEM: #UC109880 STANDARD WHITE COLOR (INT. & EXT.)
VIS-1	1" INSULATED VISION GLASS: CLEAR W/ LOW E COATING
FV-1	FROSTED VINYL FILM, AVERY AS86-2-3, TOP @ 48" HT. (2) LAYERS APPLIED TO INTERIOR OF FRONTLINE WINDOWS

(ALL MATERIALS & COLORS SUBJECT TO LOCAL AHJ APPROVAL)
H. METAL MAN DOORS & FRAMES: PAINTED TO MATCH ADJACENT COLOR.
OVERHEAD PANEL DOORS: METAL PRE-FINISHED PER TJX SPECIFICATIONS.
GUTTERS & DOWNSPOUTS: METAL PREFINISHED TO MATCH ADJACENT MATERIAL.
FASCIA & SOFFIT: METAL PREFINISHED TO MATCH ADJACENT COLOR.
LIGHT FIXTURES: PRE-FINISHED HOUSINGS PER TJX SPECIFICATIONS.
BILLIARDS: CONCRETE FILLED STEEL BILLIARDS PAINTED SAFETY YELLOW.