


TILT-UP CONCRETE - 100%

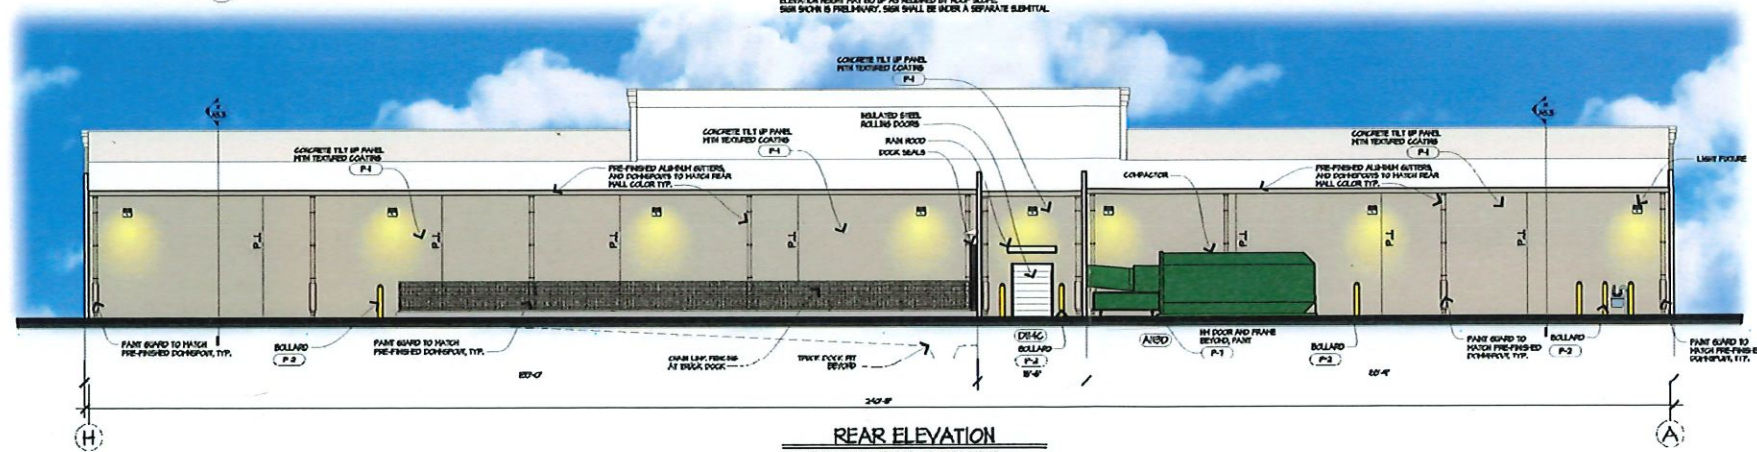

NOTES:
66. TO OBTAIN ROBERT LOBBY APPROVAL ON
MANUFACTURER AND PATTERN OF BRICK AND SPLIT FACE
ONE FOUR-EIGHT

STORE NO.

A30