




# 36TH STREET CENTRE PLAT 1

## FINAL PLAT

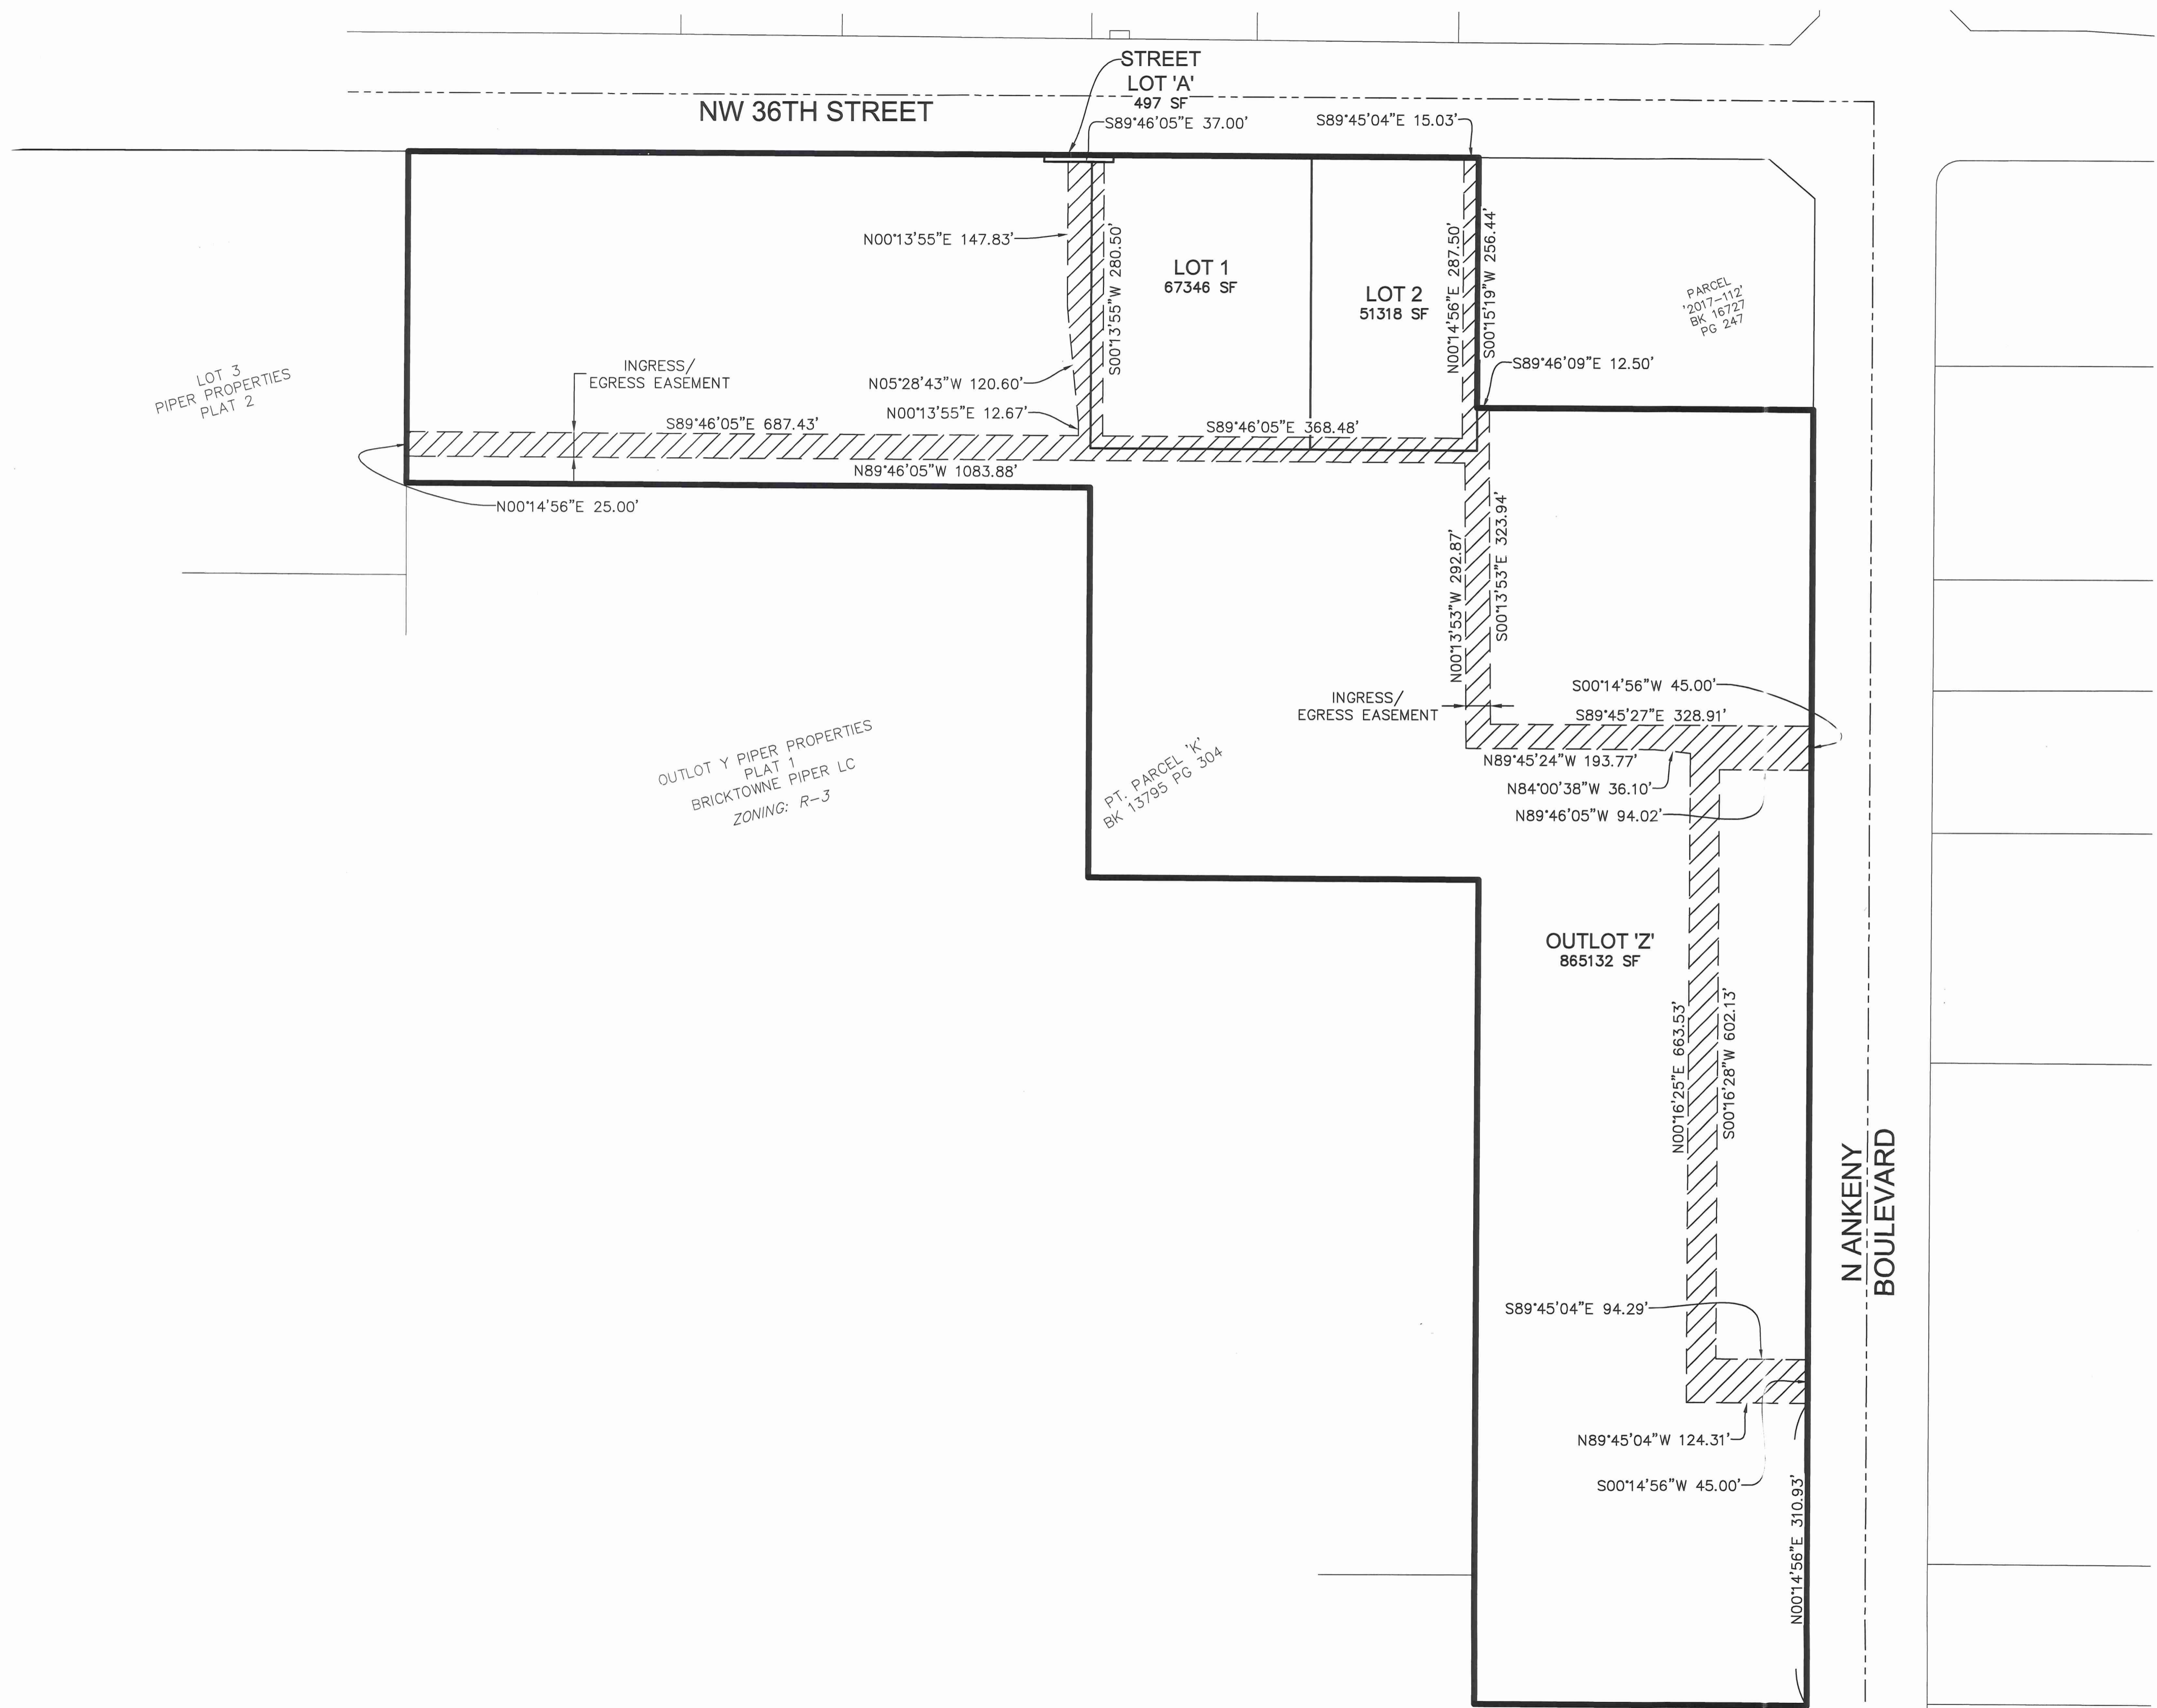

FILE: H:\2023\2208565\DWG\2208565-FINAL PLAT.DWG COMMENT: DATE: 05/05/2023  
 PLOTTED: 5/25/2023 8:47 AM TECH: MATT THOMAS  
 PLOTTED BY: MATT THOMAS

REVISIONS	DATE
FOURTH SUBMITTAL	05/05/2023
THIRD SUBMITTAL	04/12/2023
SECOND SUBMITTAL	11/11/2022
FIRST SUBMITTAL	10/21/2022

4121 NW URBAN DALE DRIVE  
 URBAN DALE, IA 50322  
 PHONE: (515) 369-4400  
 ENGINEER: TECH: REVIEW:



**2** / **2**  
 2208.565  
**36TH STREET CENTRE PLAT 1**  
**FINAL PLAT**  
 ANKENY, IOWA